





REFER TO STRUCTURAL  
ENGINEERS DRAWINGS FOR FULL  
SPECIFICATION

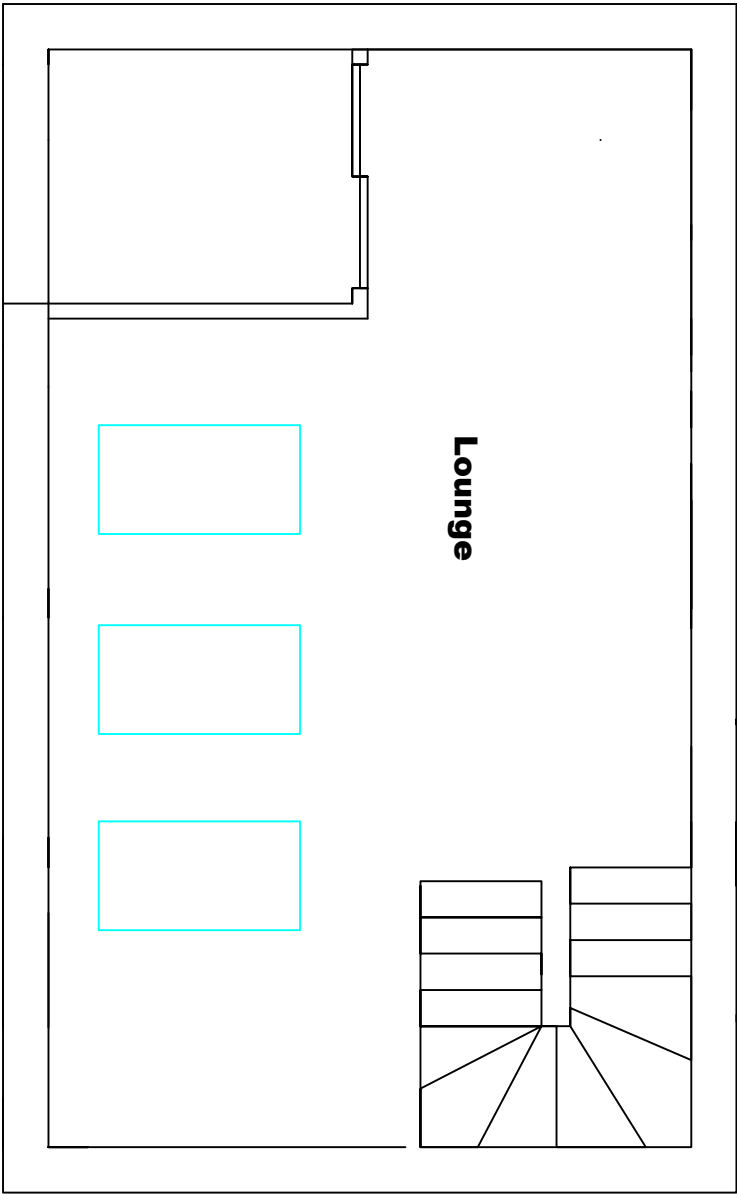

Existing Second Floor Plan

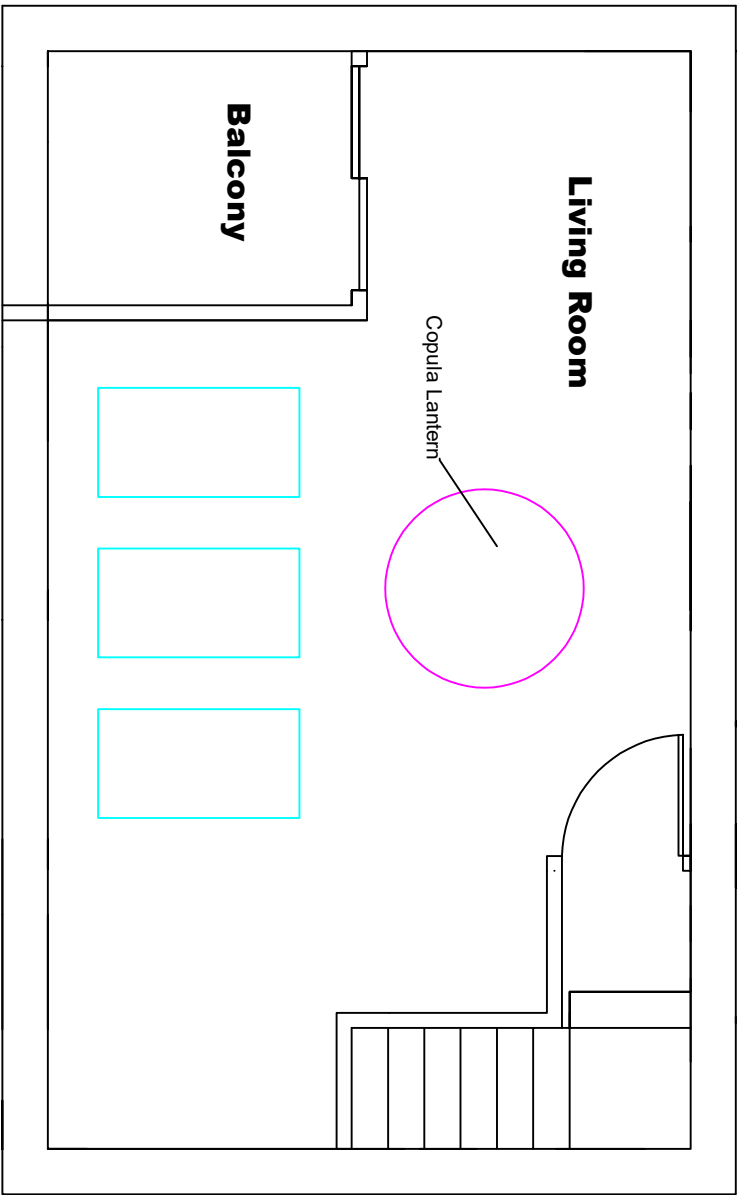

Proposed Second Floor Plan

The contractor will be deemed to have visited site prior to tender. All variances, discrepancies or queries to be addressed to Archiplan prior to proceeding on site. All sized to be site checked prior to construction.

THESE DRAWINGS ARE FOR PLANNING  
PERMISSION AND BUILDING WARRANT  
APPLICATION ONLY



**Call FREE on: 0800 520 0347**  
w w . a r c h i p l a n g l a s g o w . c o m

**AGENTS ADDRESS**  
Archiplan Glasgow  
48 West George Street  
Glasgow  
G2 1BP

**PROJECT ADDRESS**  
MS Viv Lintsean  
14 Hillside Garden Lane  
Glasgow  
G11 5BX

Scale 1:50  
Drawing Reference PRBW/JD/004  
Date 23.08.21  
Drawn By JD  
Title 2nd Floor Plans