

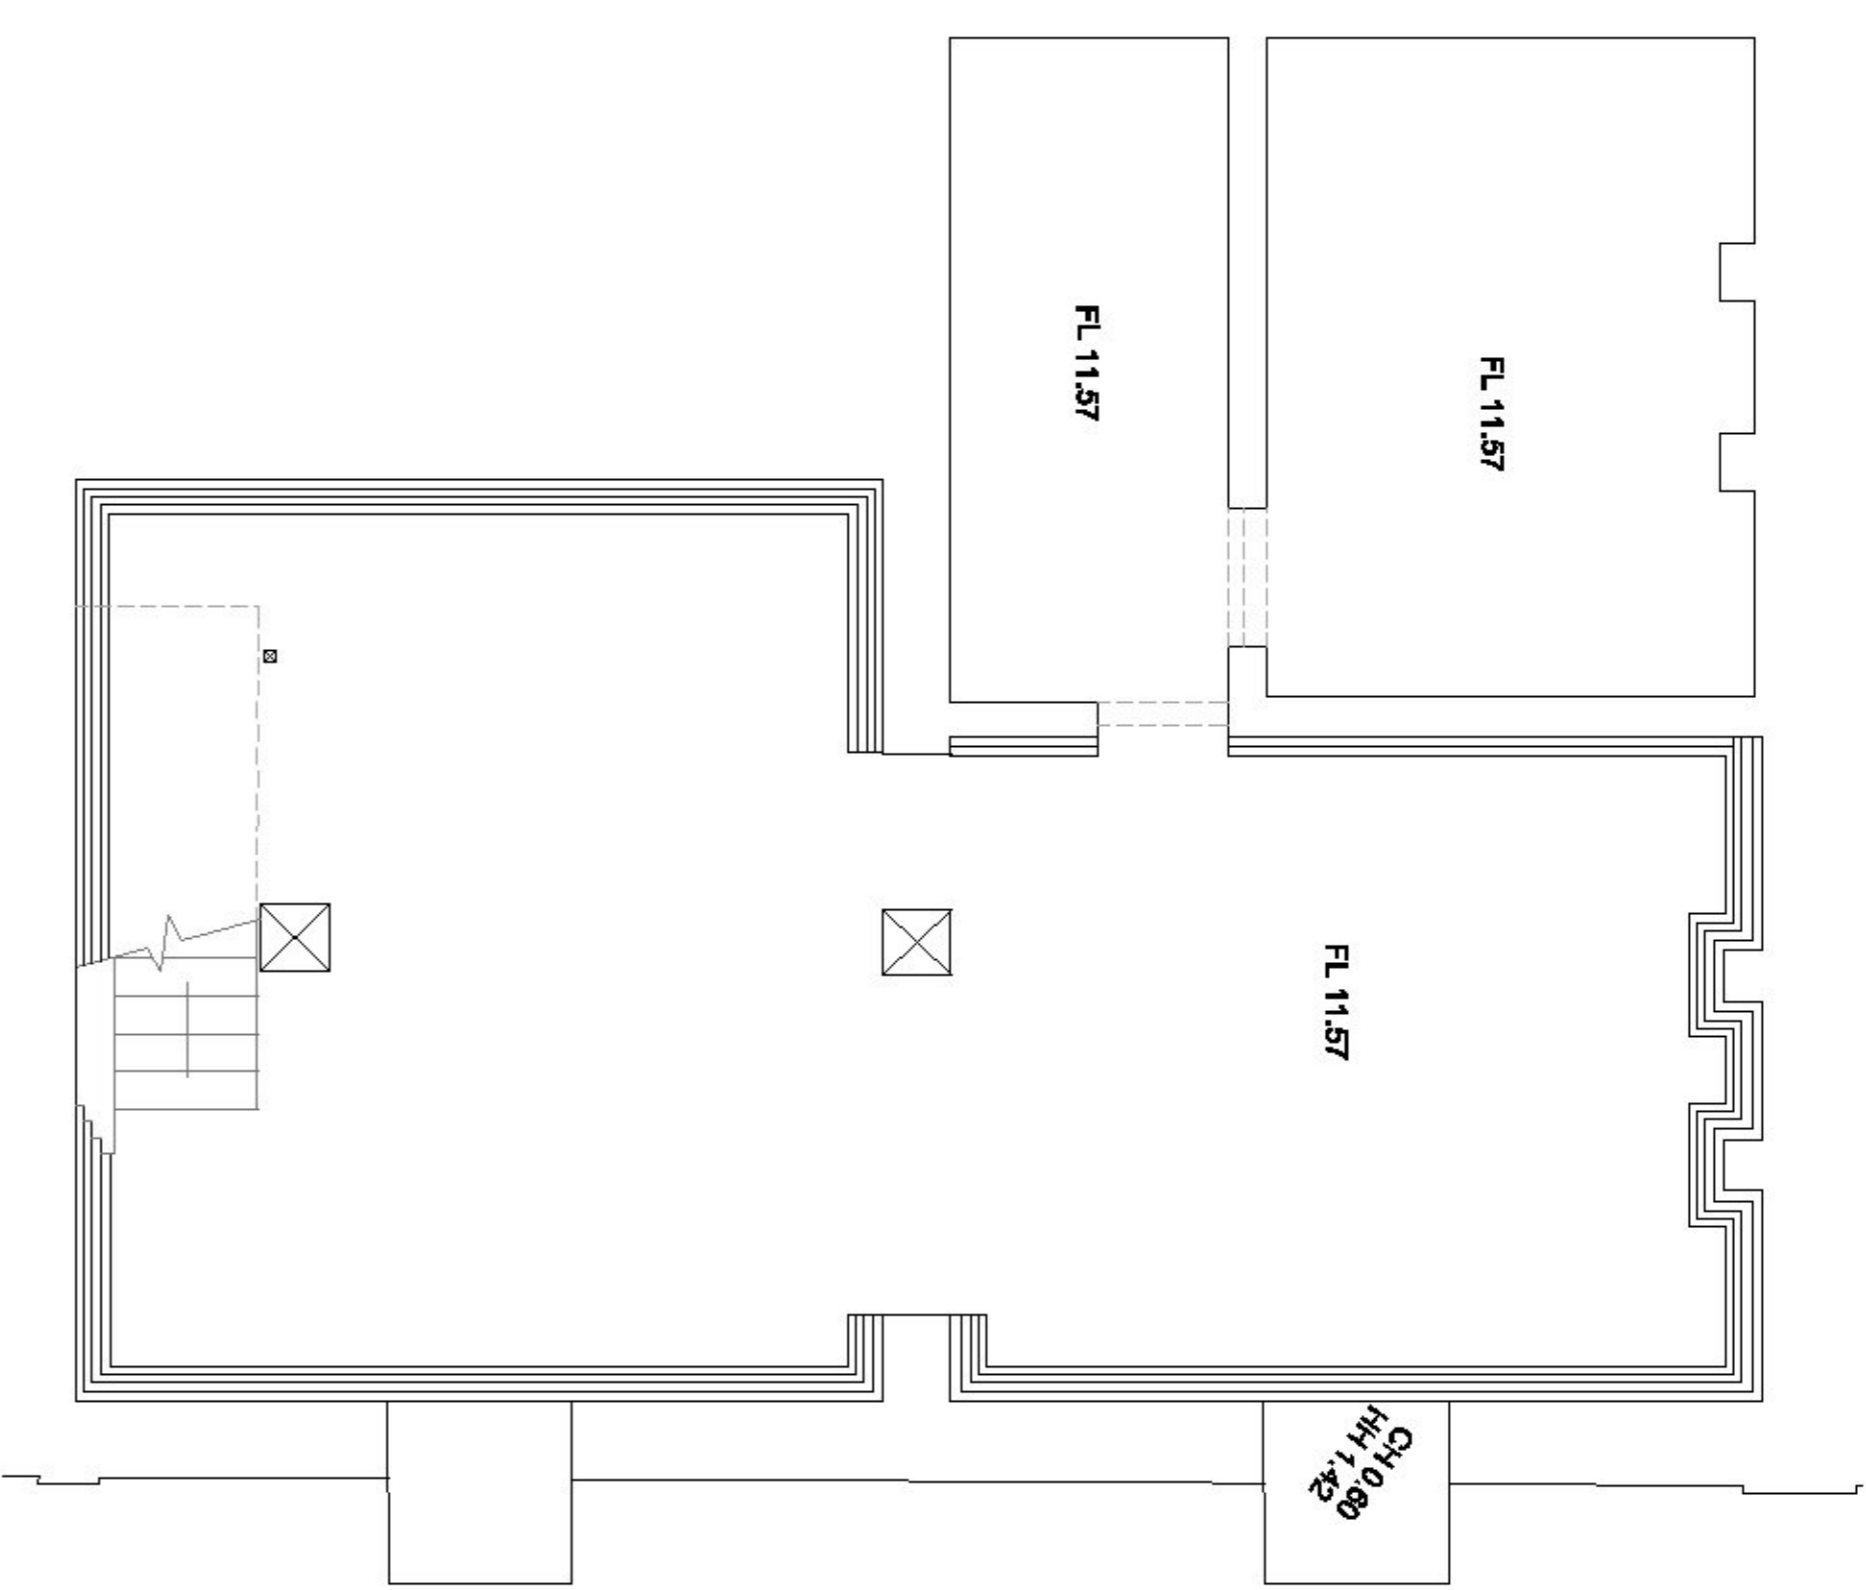
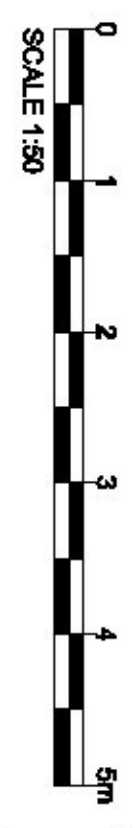


- NOTES**
1. THIS DRAWING IS A WORK IN PROGRESS AND IS NOT TO BE USED FOR PLANNING, BUILDING REGULATIONS OR CONSTRUCTION PURPOSES.
 2. DO NOT SCALE THIS DRAWING. IF IN DOUBT ASK
 3. THIS DRAWING IS TO BE READ IN CONJUNCTION WITH ALL DRAWINGS AND SPECIFICATIONS.
 4. ALL DIMENSIONS IN MILLIMETRES UNLESS NOTED OTHERWISE. ALL LEVELS IN METRES UNLESS NOTED OTHERWISE
 5. ALL DETAILS AND DIMENSIONS ARE TO BE CONFIRMED ON SITE PRIOR TO WORK COMMENCING OR ORDERING OF MATERIALS.
 6. ANY DISCREPANCIES NOTED ON SITE ARE TO BE REPORTED TO THE ENGINEER IMMEDIATELY.

EXISTING BASEMENT PLAN
 SCALE 1:50

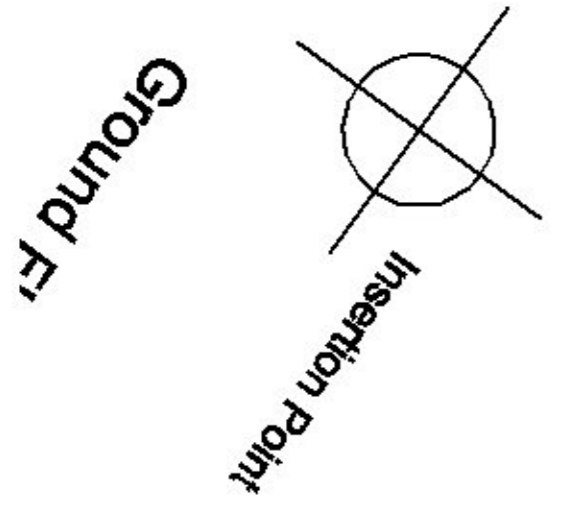

EXISTING GROUND FLOOR PLAN
 SCALE 1:50

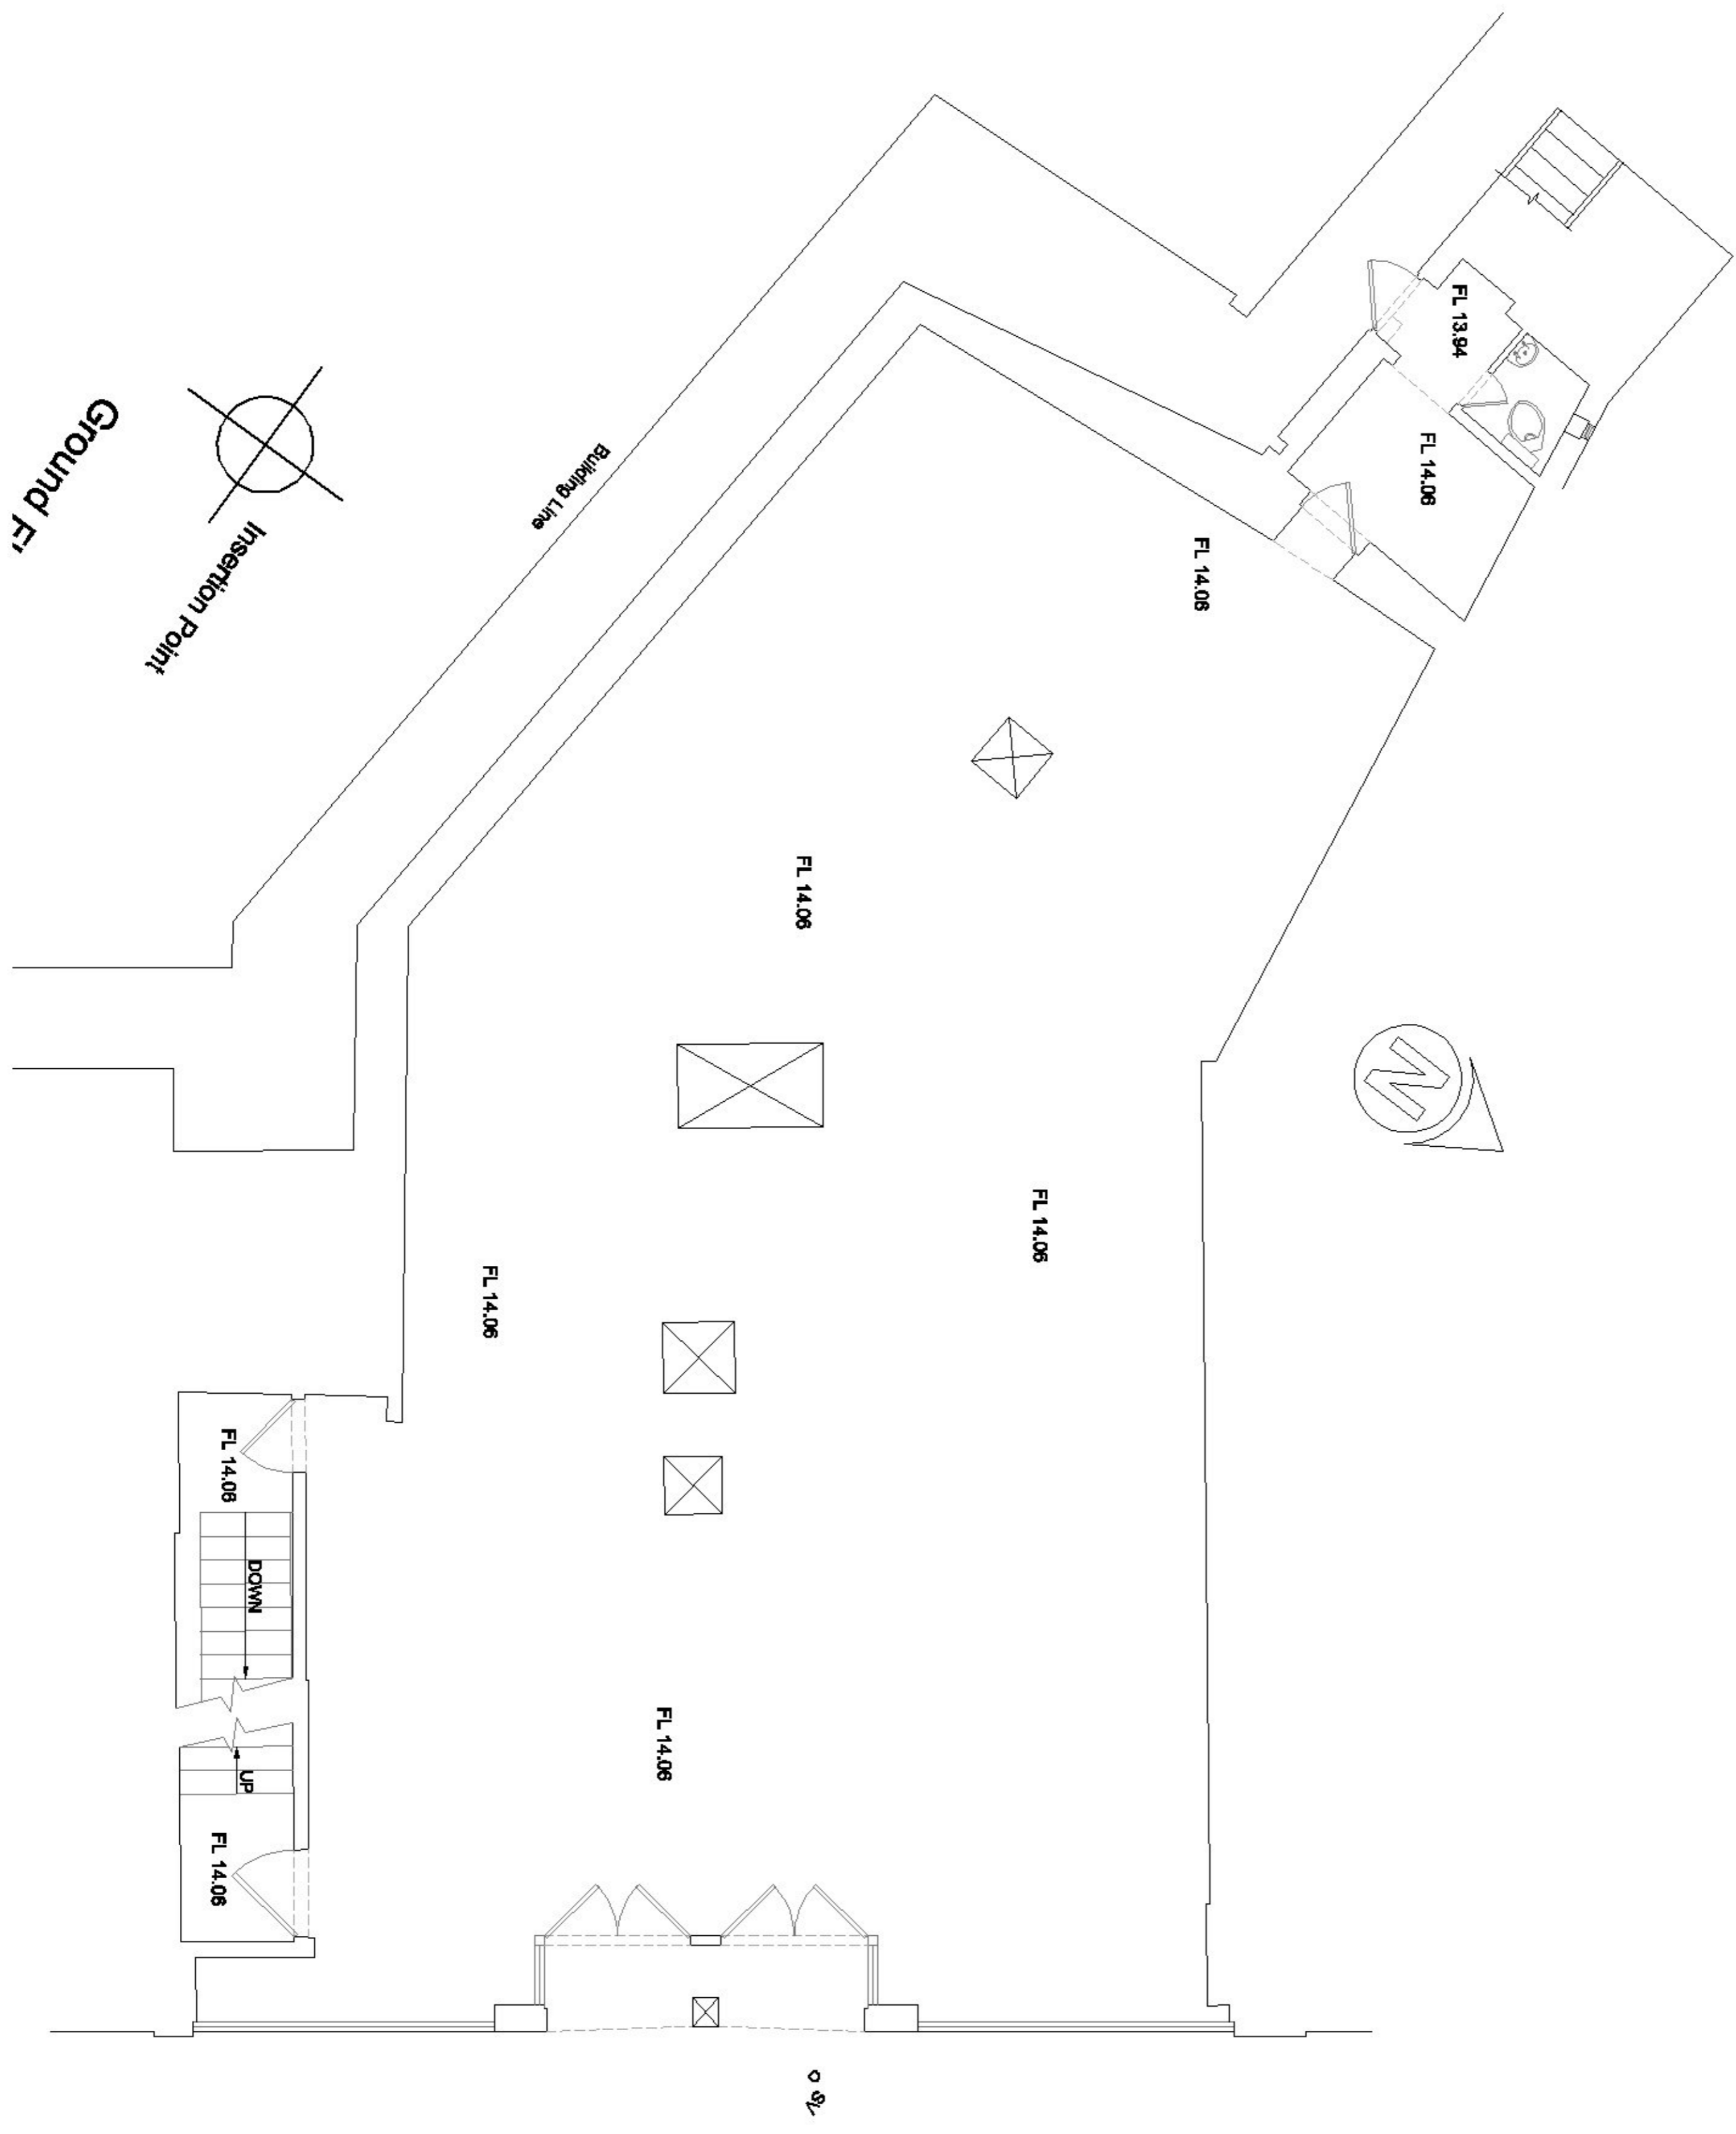

Revision Details		By	Date	Scale
Drawing Status		Checked		
For Full Planning				
Proposed Alterations To				
29-31 Pier Avenue,				
Claughton On Sea, CO15 1QE				
Job Title				
Drawing Title				
Existing Basement and				
Ground Floor Plan				
Scale as A1	AS SHOWN	Approved		
Drawn	JMS	MAS		
Stage 1 check	Stage 2 check	Original	Date	21/09/2021
MANS				
6 Railway College Chertsey Hill, B2 2PC				
Drawing Number		Rev		
PACS-ZZ-DR-FP-1001				