



**NOTES**


1. THIS DRAWING IS A WORK IN PROGRESS AND IS NOT TO BE USED FOR PLANNING, BUILDING REGULATIONS OR CONSTRUCTION PURPOSES.
2. DO NOT SCALE THIS DRAWING. IF IN DOUBT ASK
3. THIS DRAWING IS TO BE READ IN CONJUNCTION WITH ALL DRAWINGS AND SPECIFICATIONS.
4. ALL DIMENSIONS IN MILLIMETRES UNLESS NOTED OTHERWISE. ALL LEVELS IN METRES UNLESS NOTED OTHERWISE
5. ALL DETAILS AND DIMENSIONS ARE TO BE CONFIRMED ON SITE PRIOR TO WORK COMMENCING OR ORDERING OF MATERIALS.
6. ANY DISCREPANCIES NOTED ON SITE ARE TO BE REPORTED TO THE ENGINEER IMMEDIATELY.

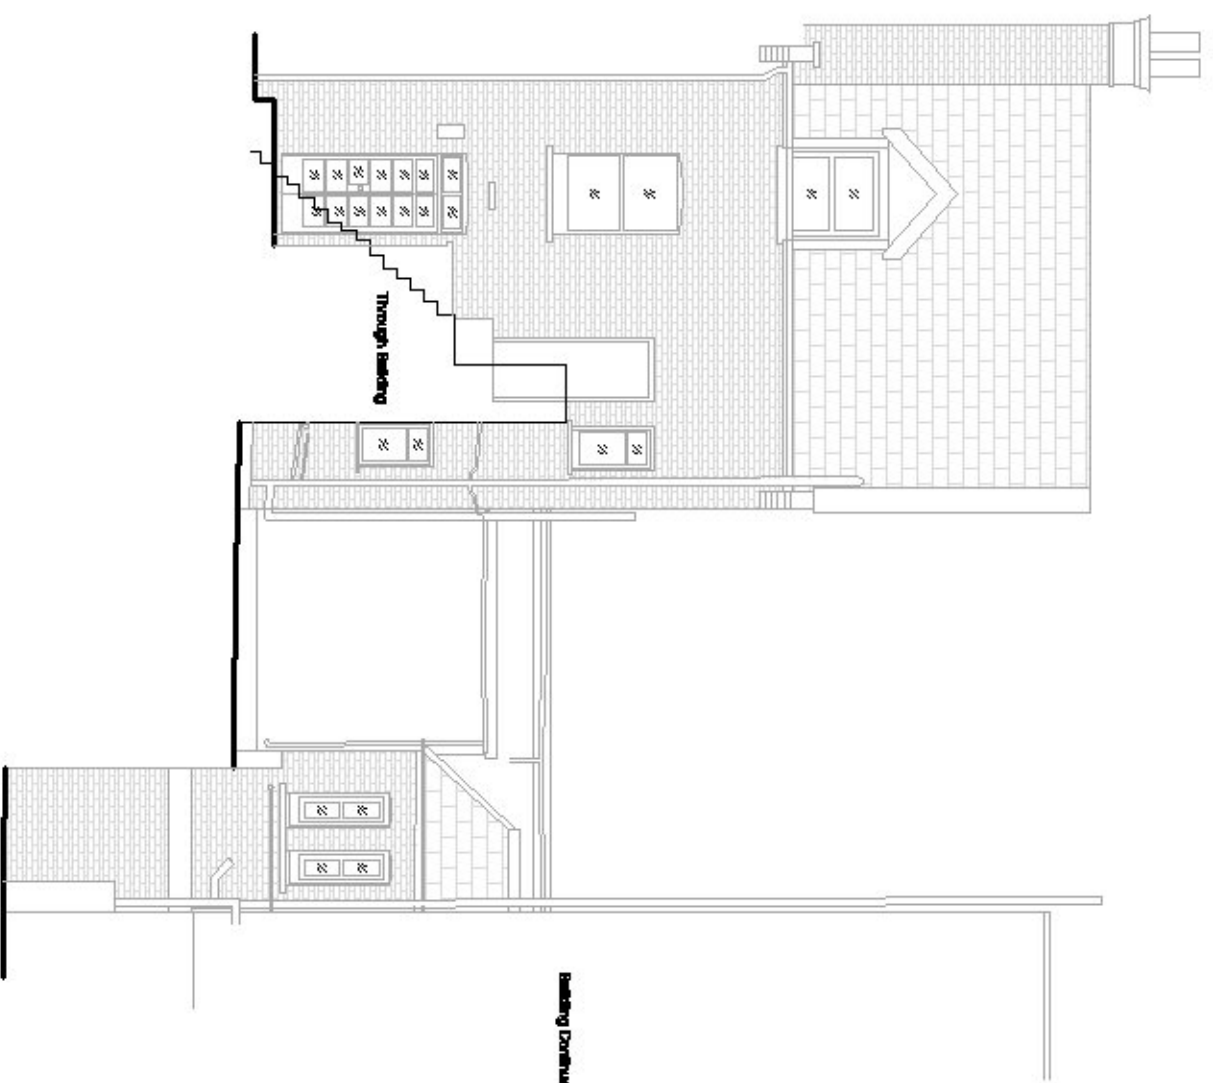


**EXISTING REAR ELEVATION 2**  
SCALE 1:100

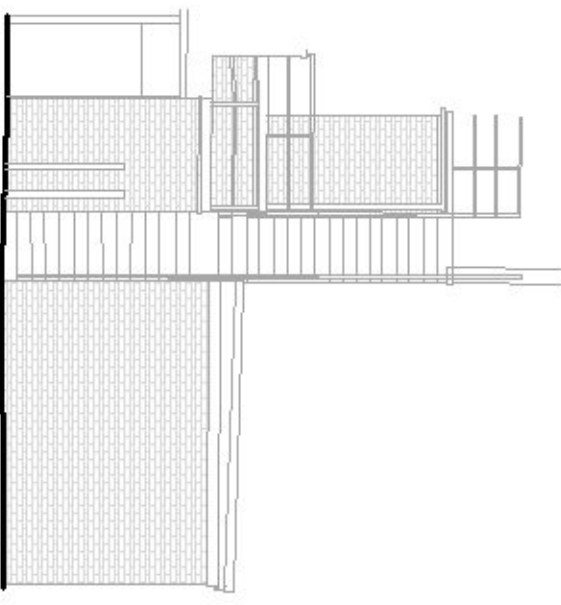

**EXISTING REAR ELEVATION 1**  
SCALE 1:100

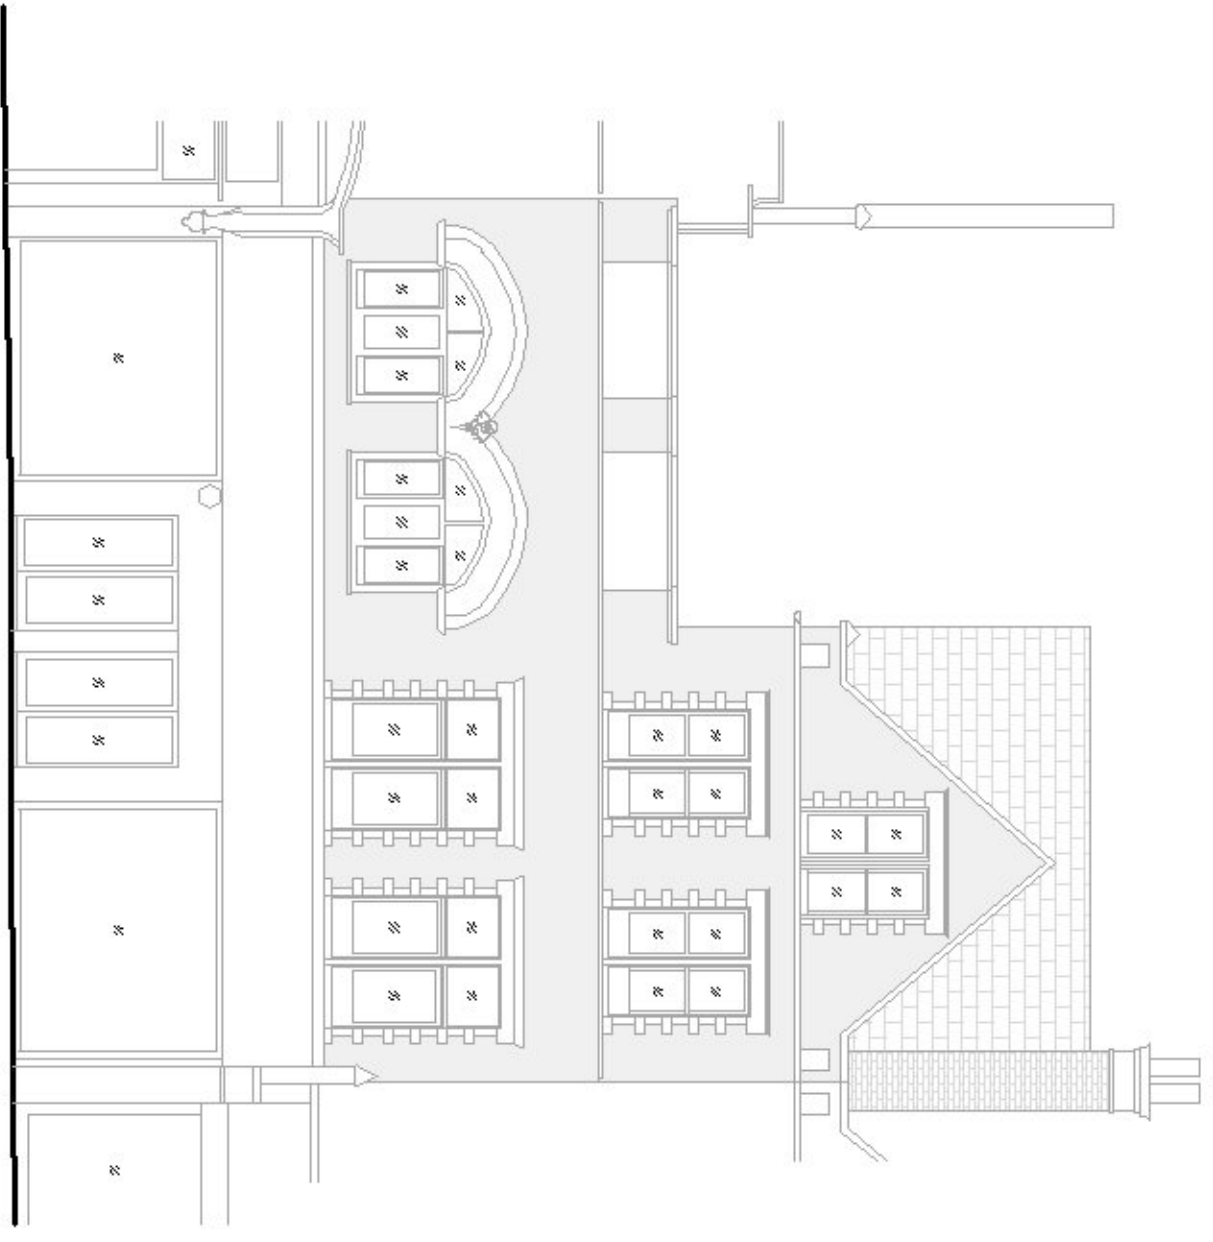

**EXISTING FRONT ELEVATION**  
SCALE 1:100

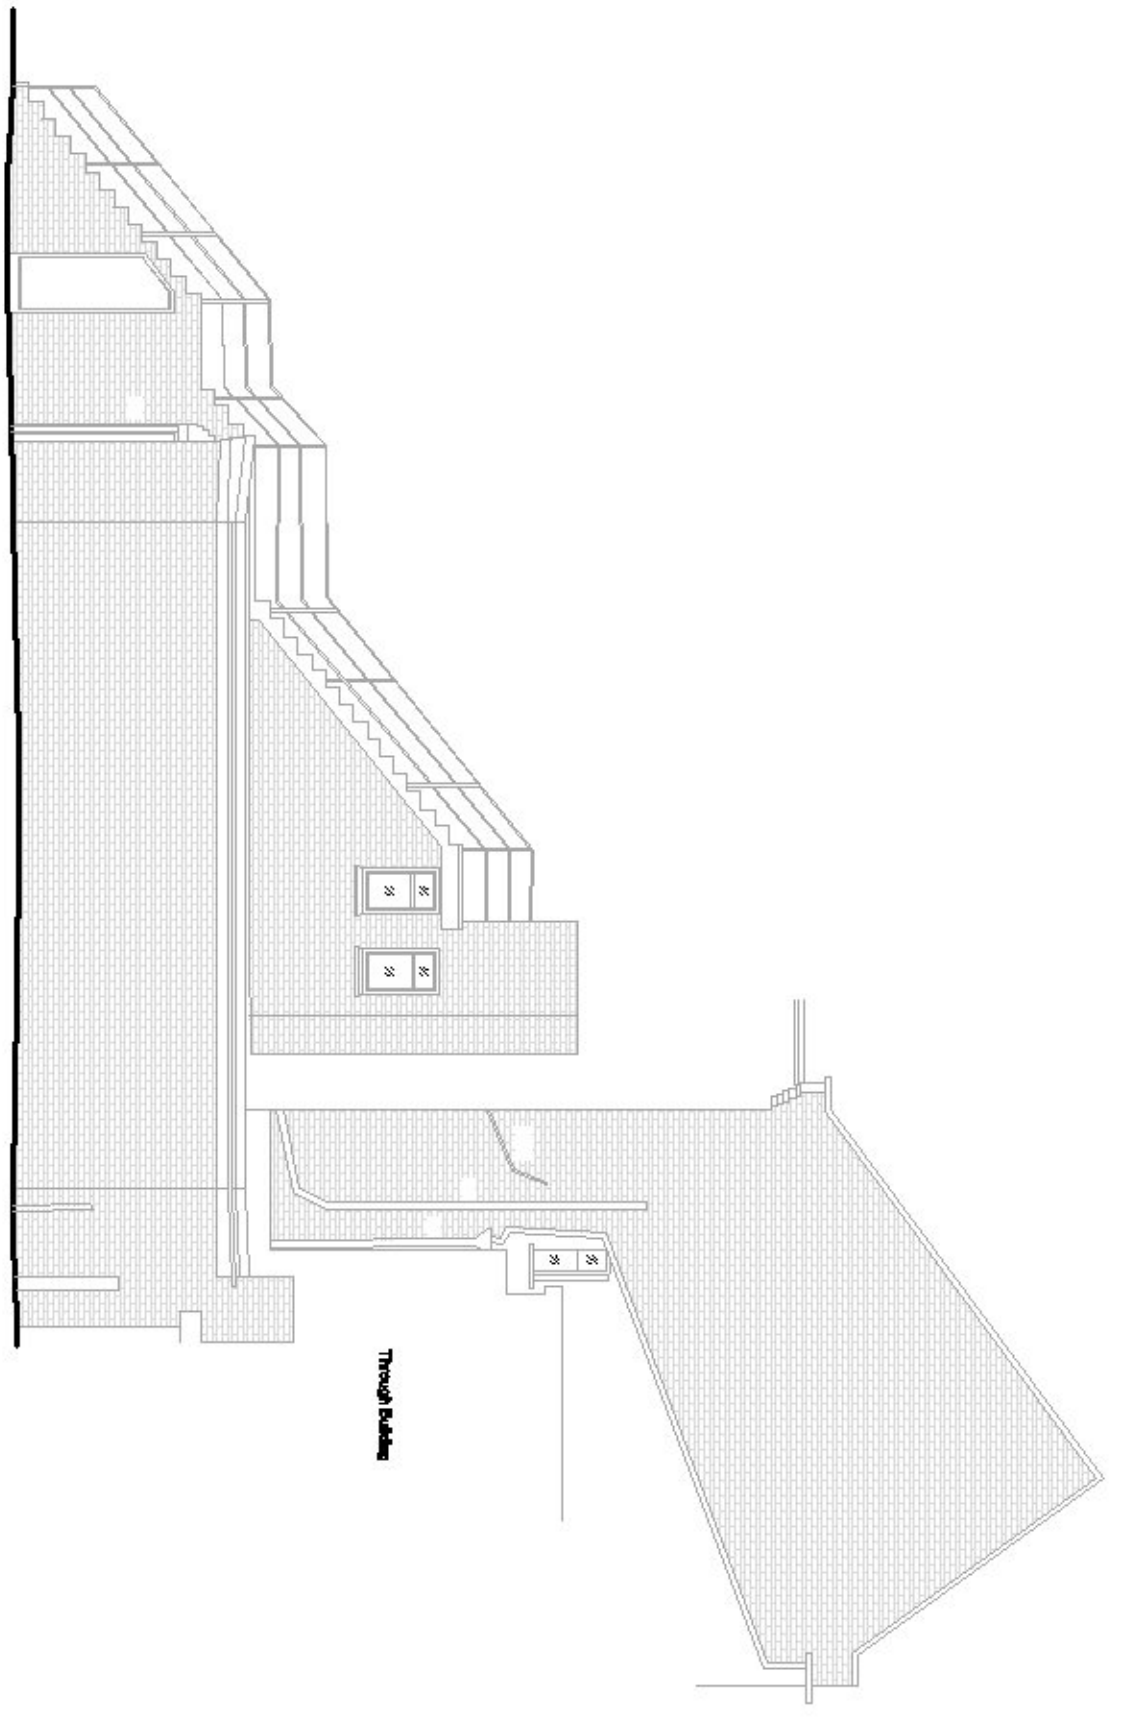

**EXISTING REAR ELEVATION 3**  
SCALE 1:100

Revision Details	By	Date	Scale

**For Full Planning**

**Proposed Alterations To**  
 29-31 Pier Avenue,  
 Clacton On Sea, CO15 1QE

**Existing Elevations**

Scale as At	
Drawn	AS SHOWN
Checked	MAS
Approved	MAS
Stage 1 check	
Stage 2 check	
Date	21/09/2021



Drawing Number  
**PACS-ZZ-DR-FP-1003**

