



Ground Floor Plan

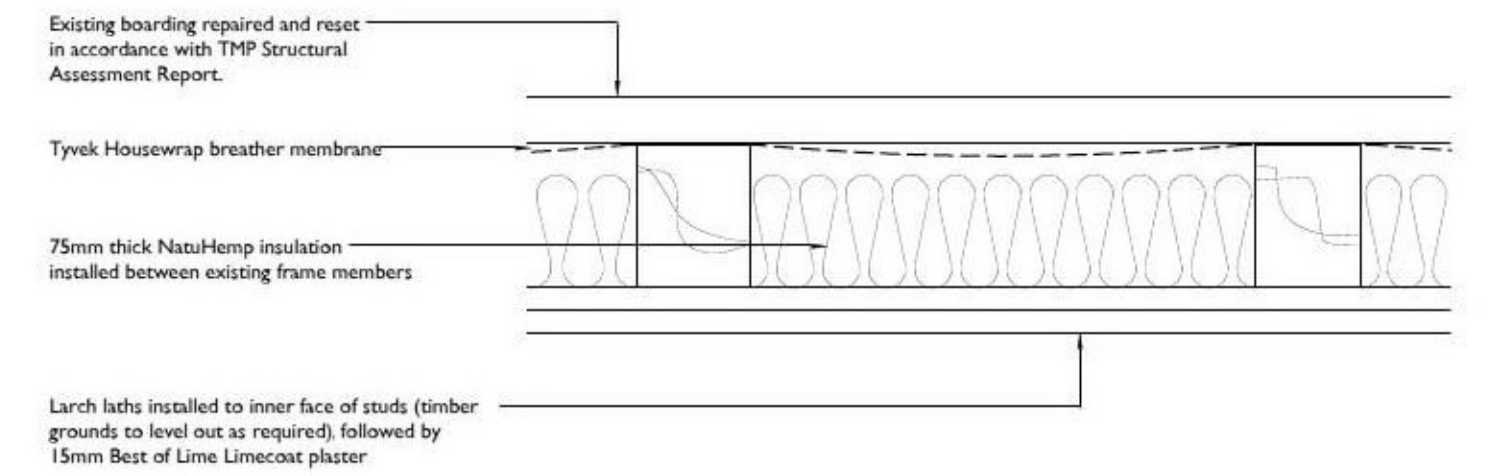


Works to External Walls 1:5

Note - 'External' boarding to wall between Mill and Lean To to remain undisturbed, and no breather membrane installed

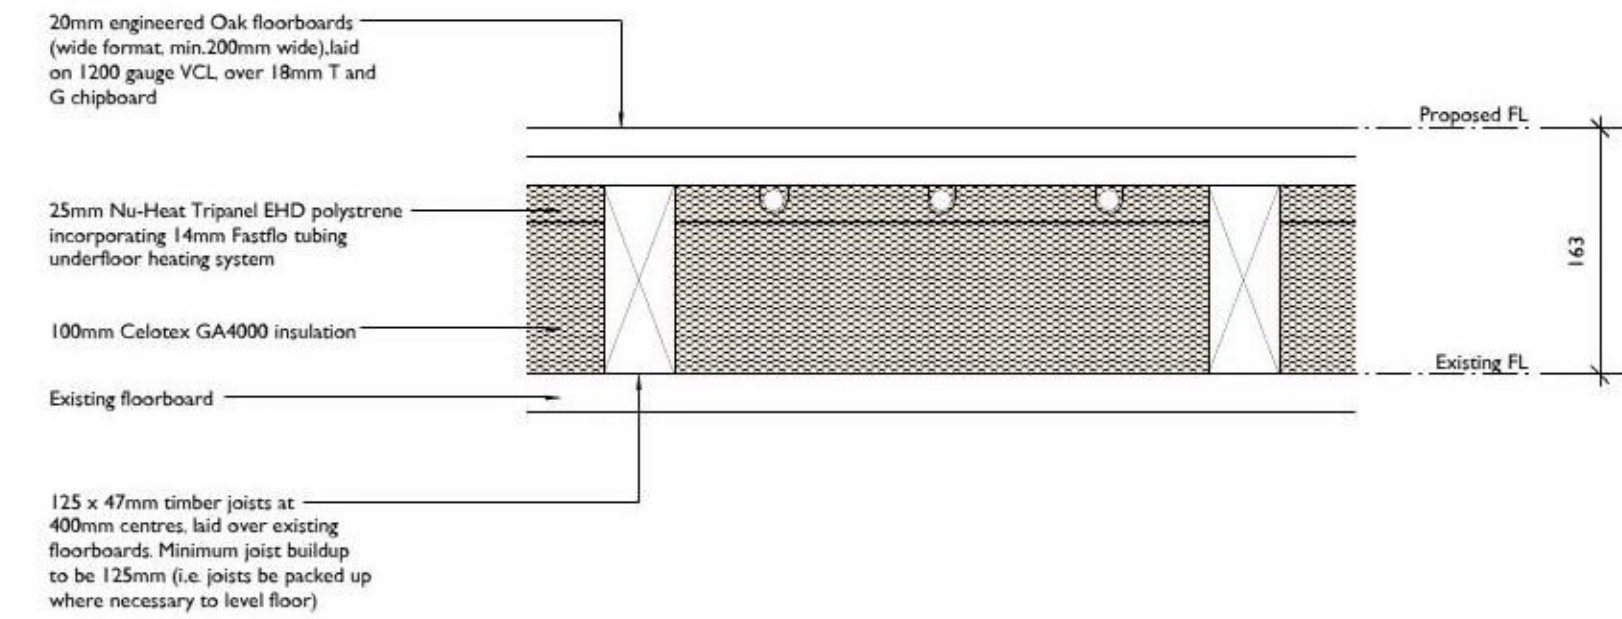

Works to Mill Floor 1:5

(to main mill only, not side lean to extension)

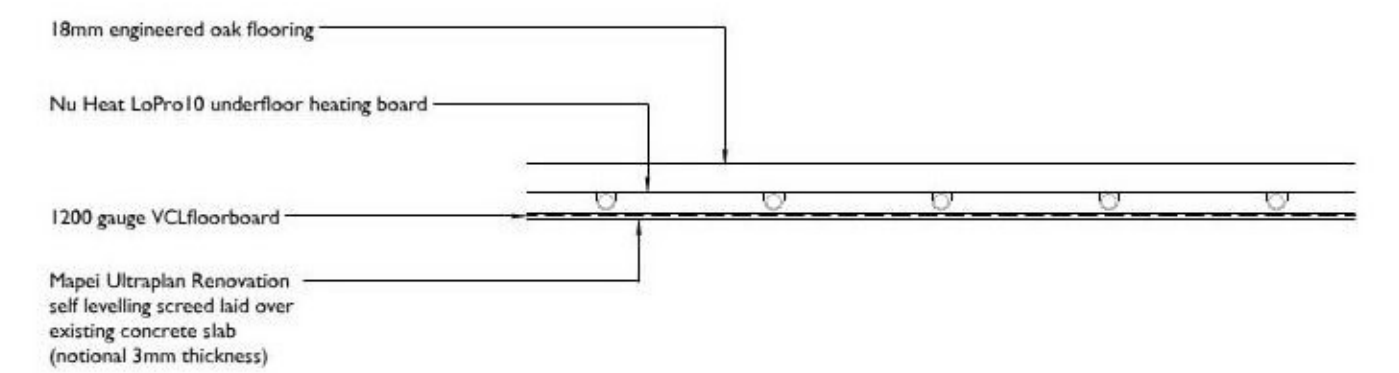

Works to Lean To Floor 1:5



ROGER BALMER				
DESIGN				
FOUNTAIN HOUSE STUDIO THE STREET EAST BERGHOLT COLCHESTER CO7 6TB				
Client	Project	Drawing		
Mr and Mrs Ambrose	Shirburn Mill, Mill Hill, Lawford	Ground Floor Plan as Proposed		
Scale	Date	Del.	Drawing no. Rev.	
1:25 at A1	September 2021	AJD/BOC	4021 - 12	
Contractors must verify all dimensions and information on site prior to commencement of work. Do not scale from drawing.				
© Roger A Balmer Ltd				