




e1 - front elevation

scale: 1:50 @ A1

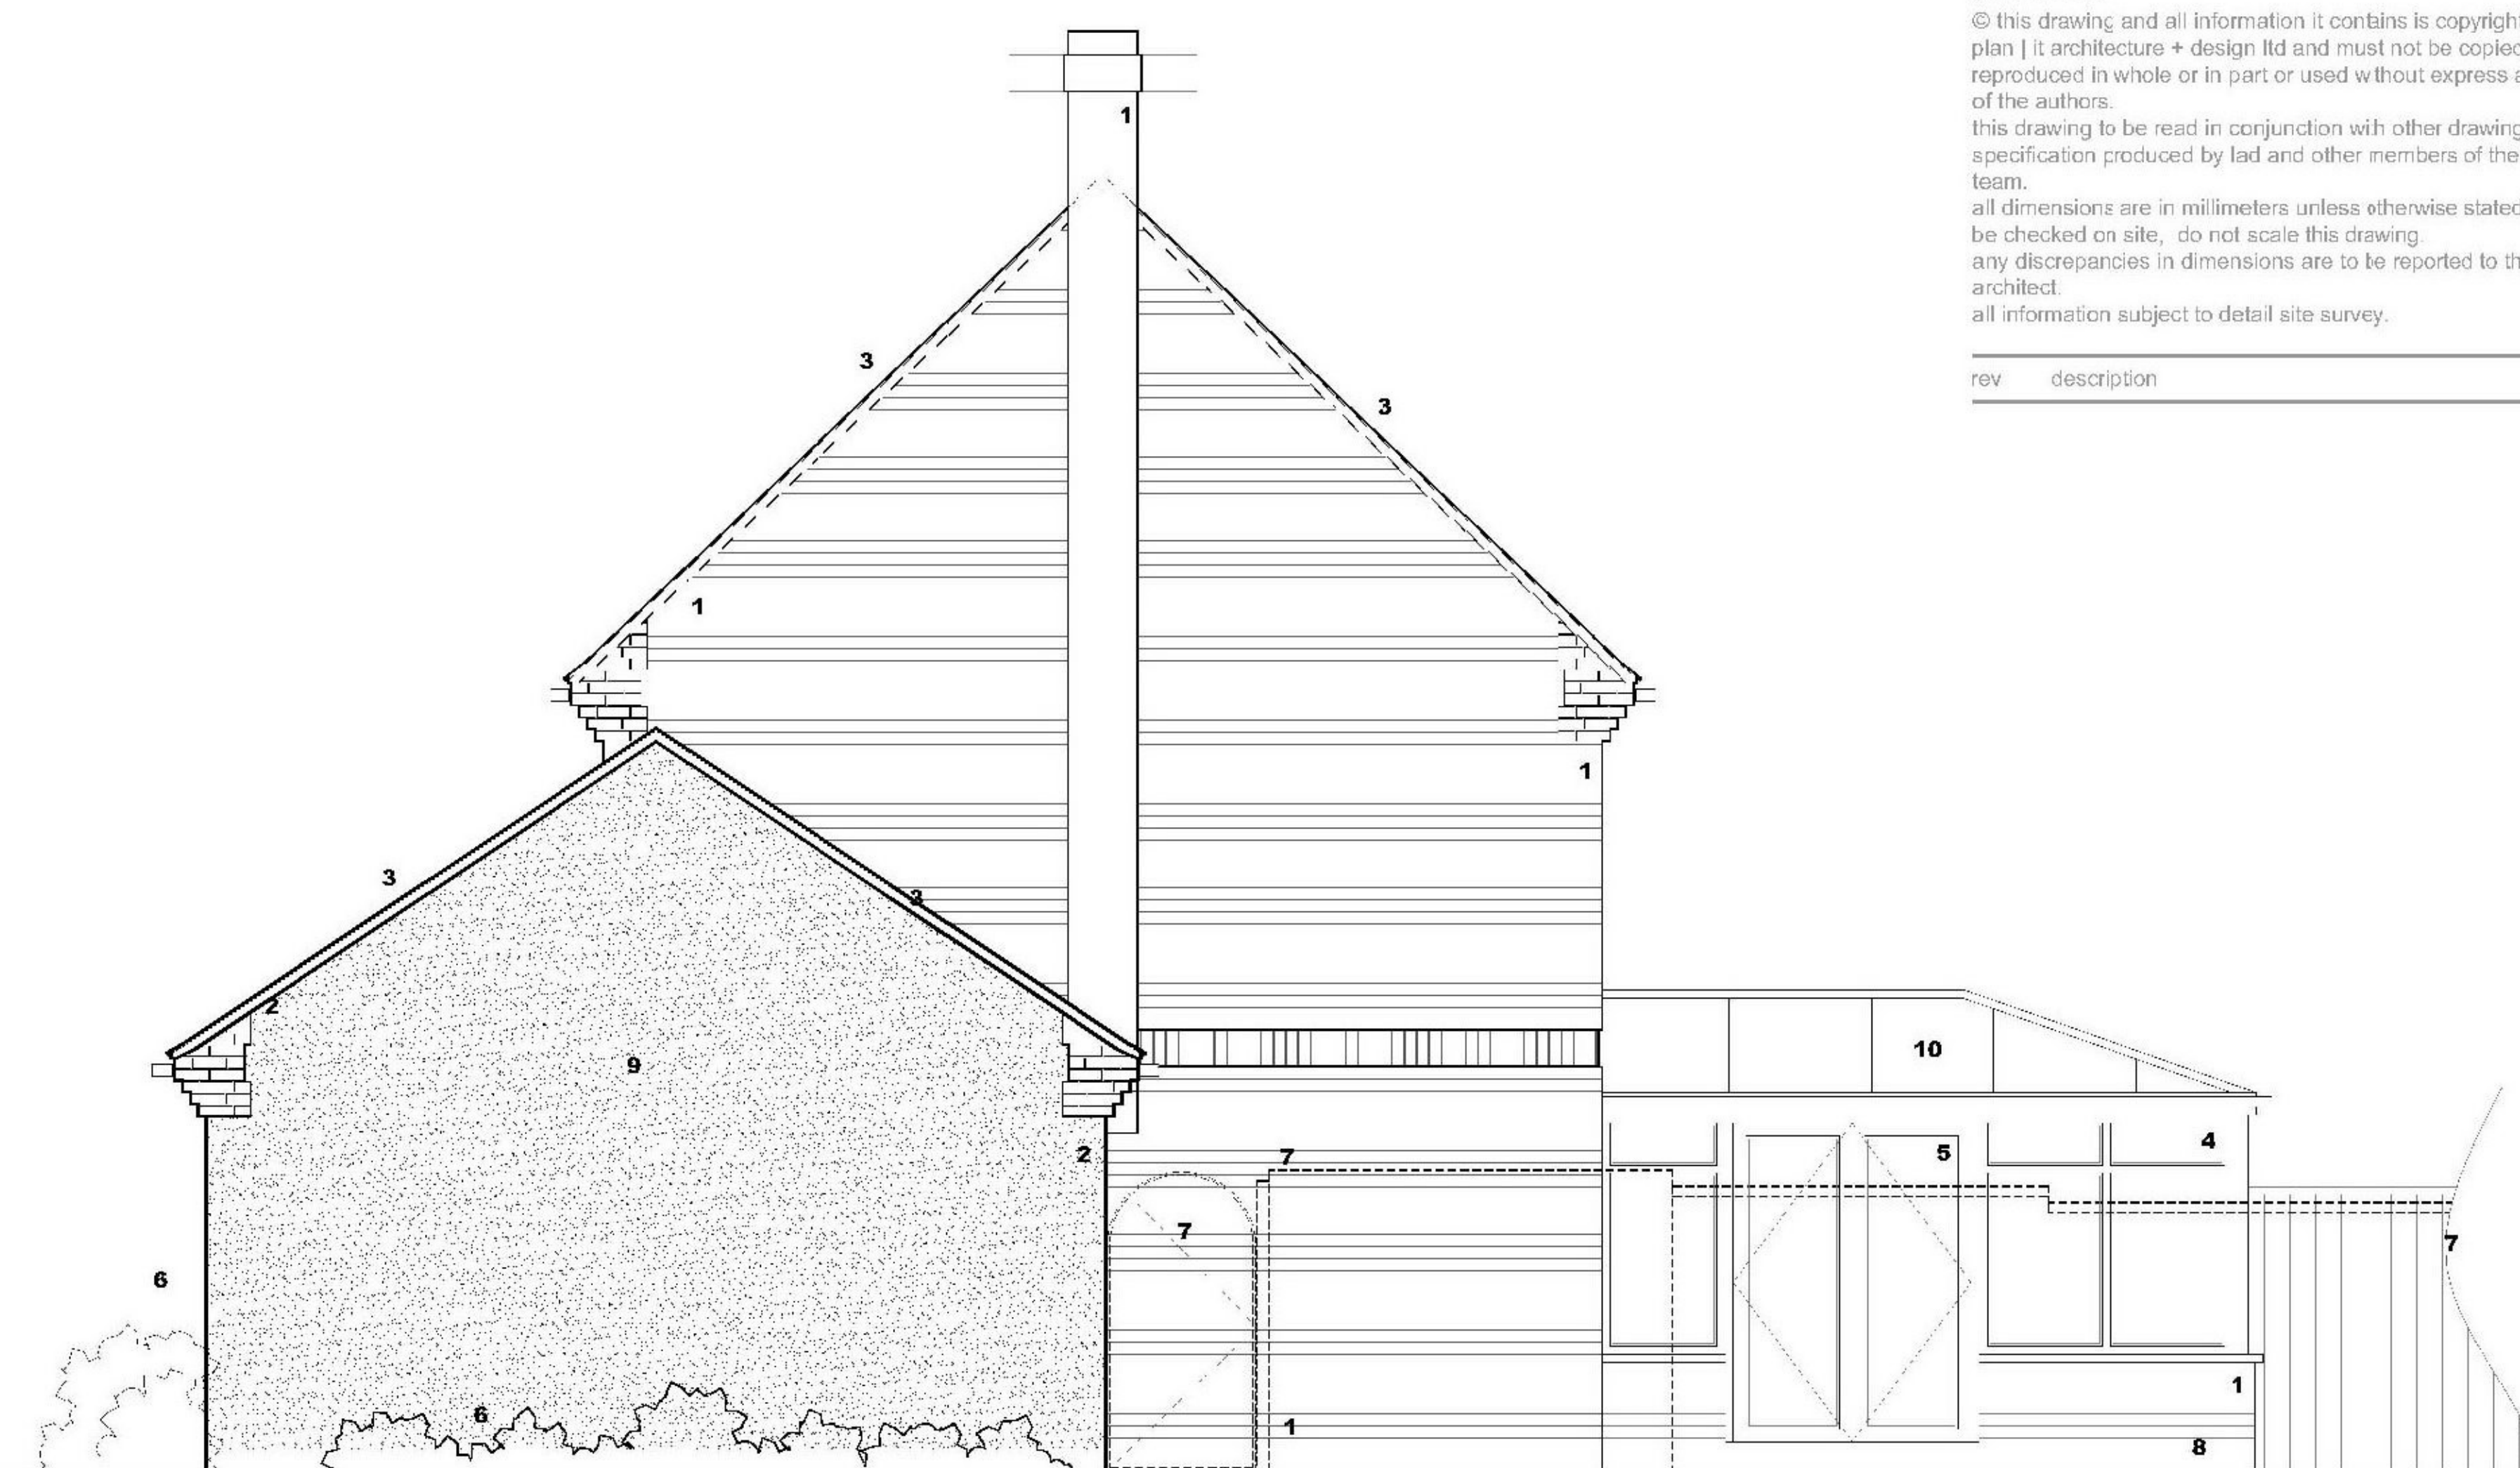


e2 - side elevation

scale: 1:50 @ A1


general notes
 © this drawing and all information it contains is copyright of
 plan | it architecture + design ltd and must not be copied or
 reproduced in whole or in part or used without express approval
 of the authors.
 this drawing to be read in conjunction with other drawings and
 specification produced by lad and other members of the design
 team.
 all dimensions are in millimeters unless otherwise stated, and to
 be checked on site, do not scale this drawing.
 any discrepancies in dimensions are to be reported to the
 architect.
 all information subject to detail site survey.

rev	description	date

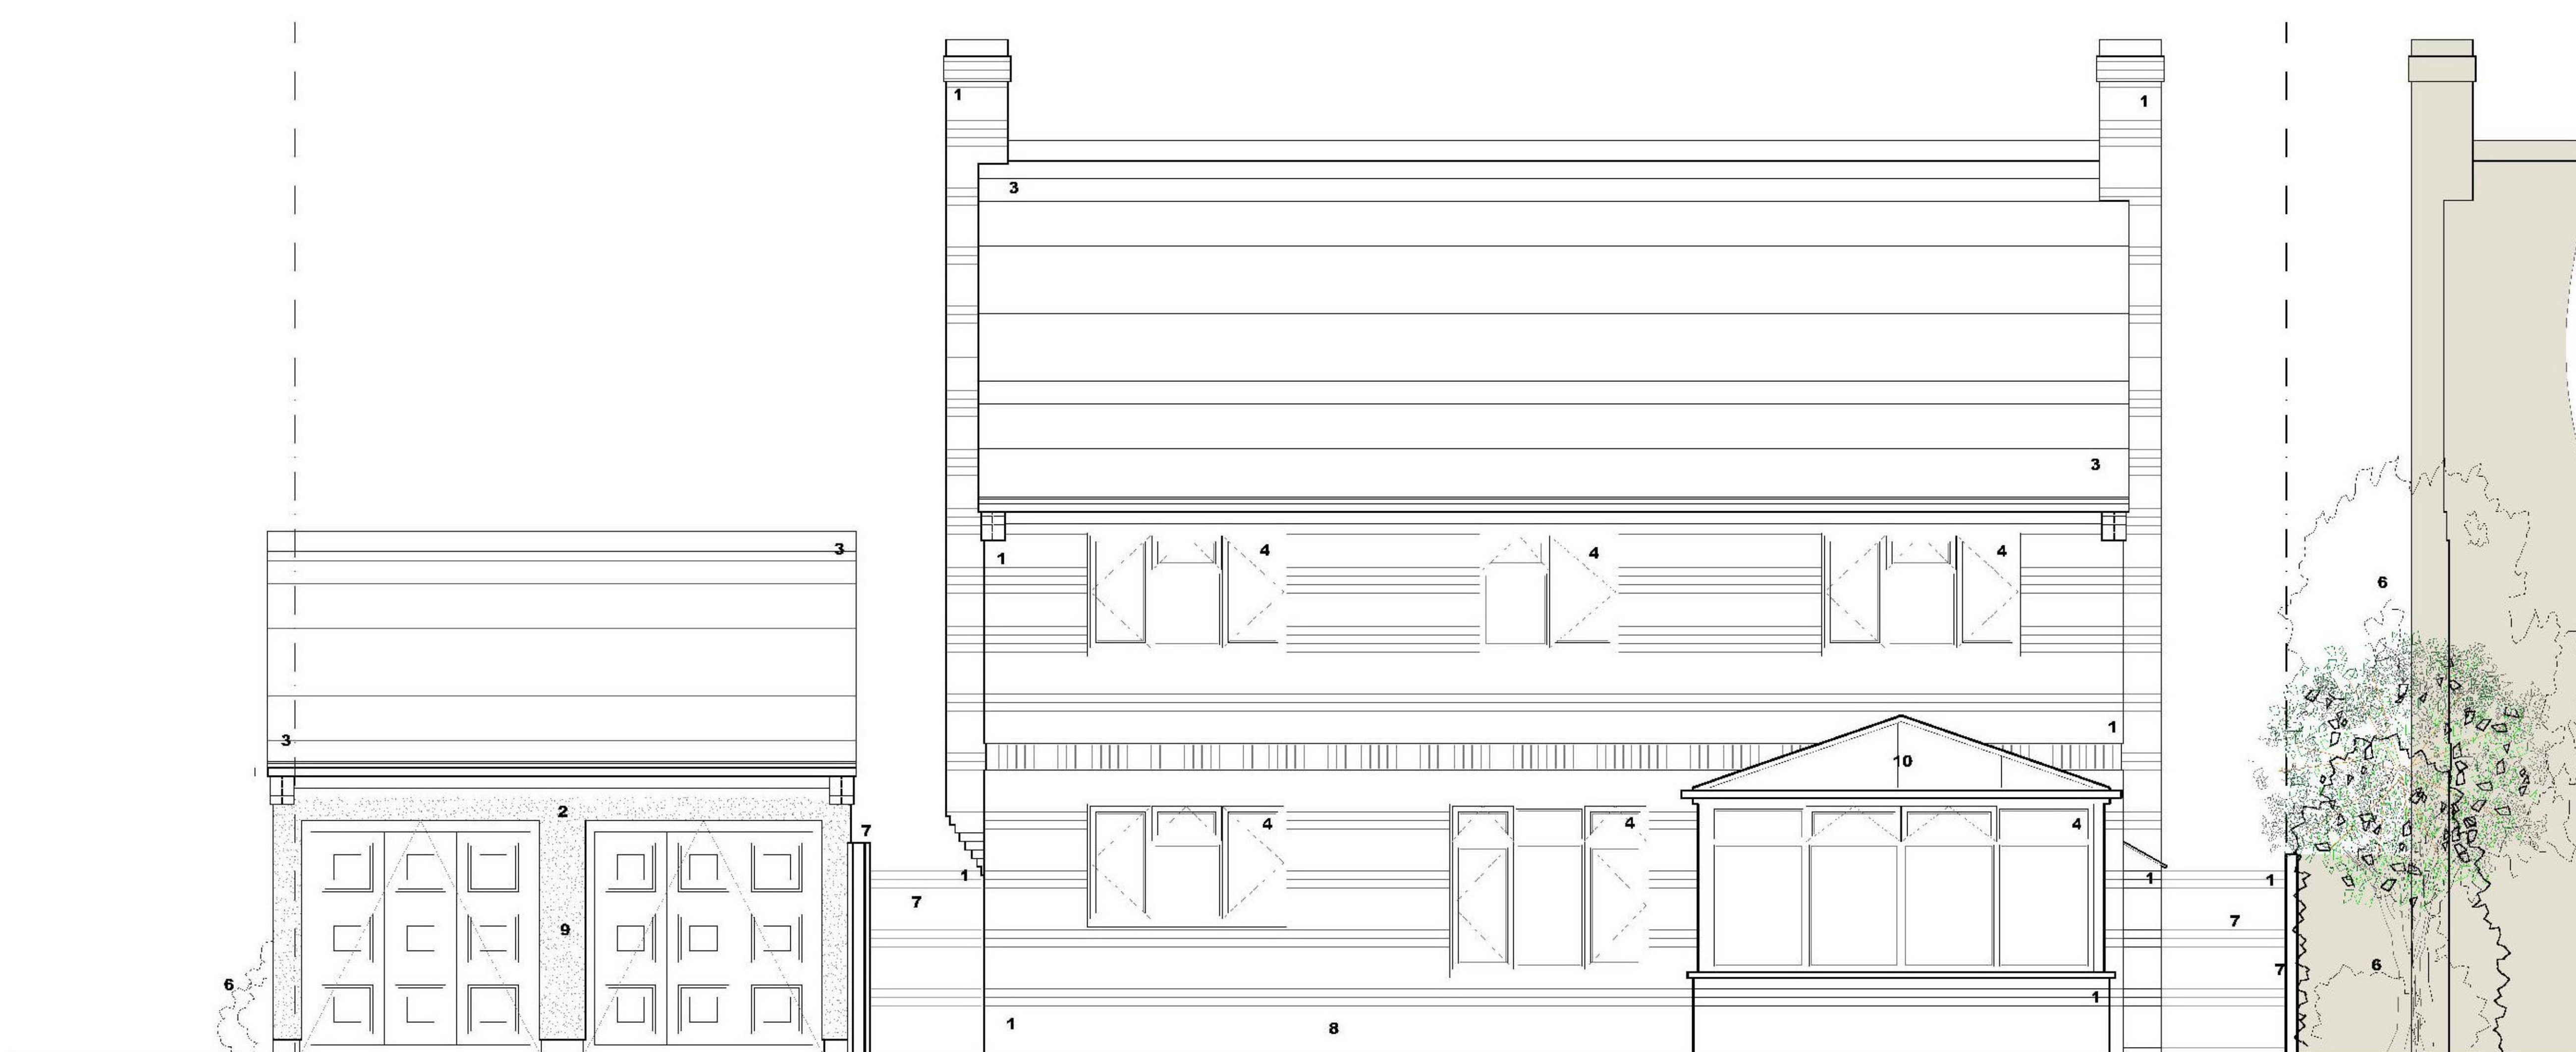

e3 - rear elevation

scale: 1:50 @ A1

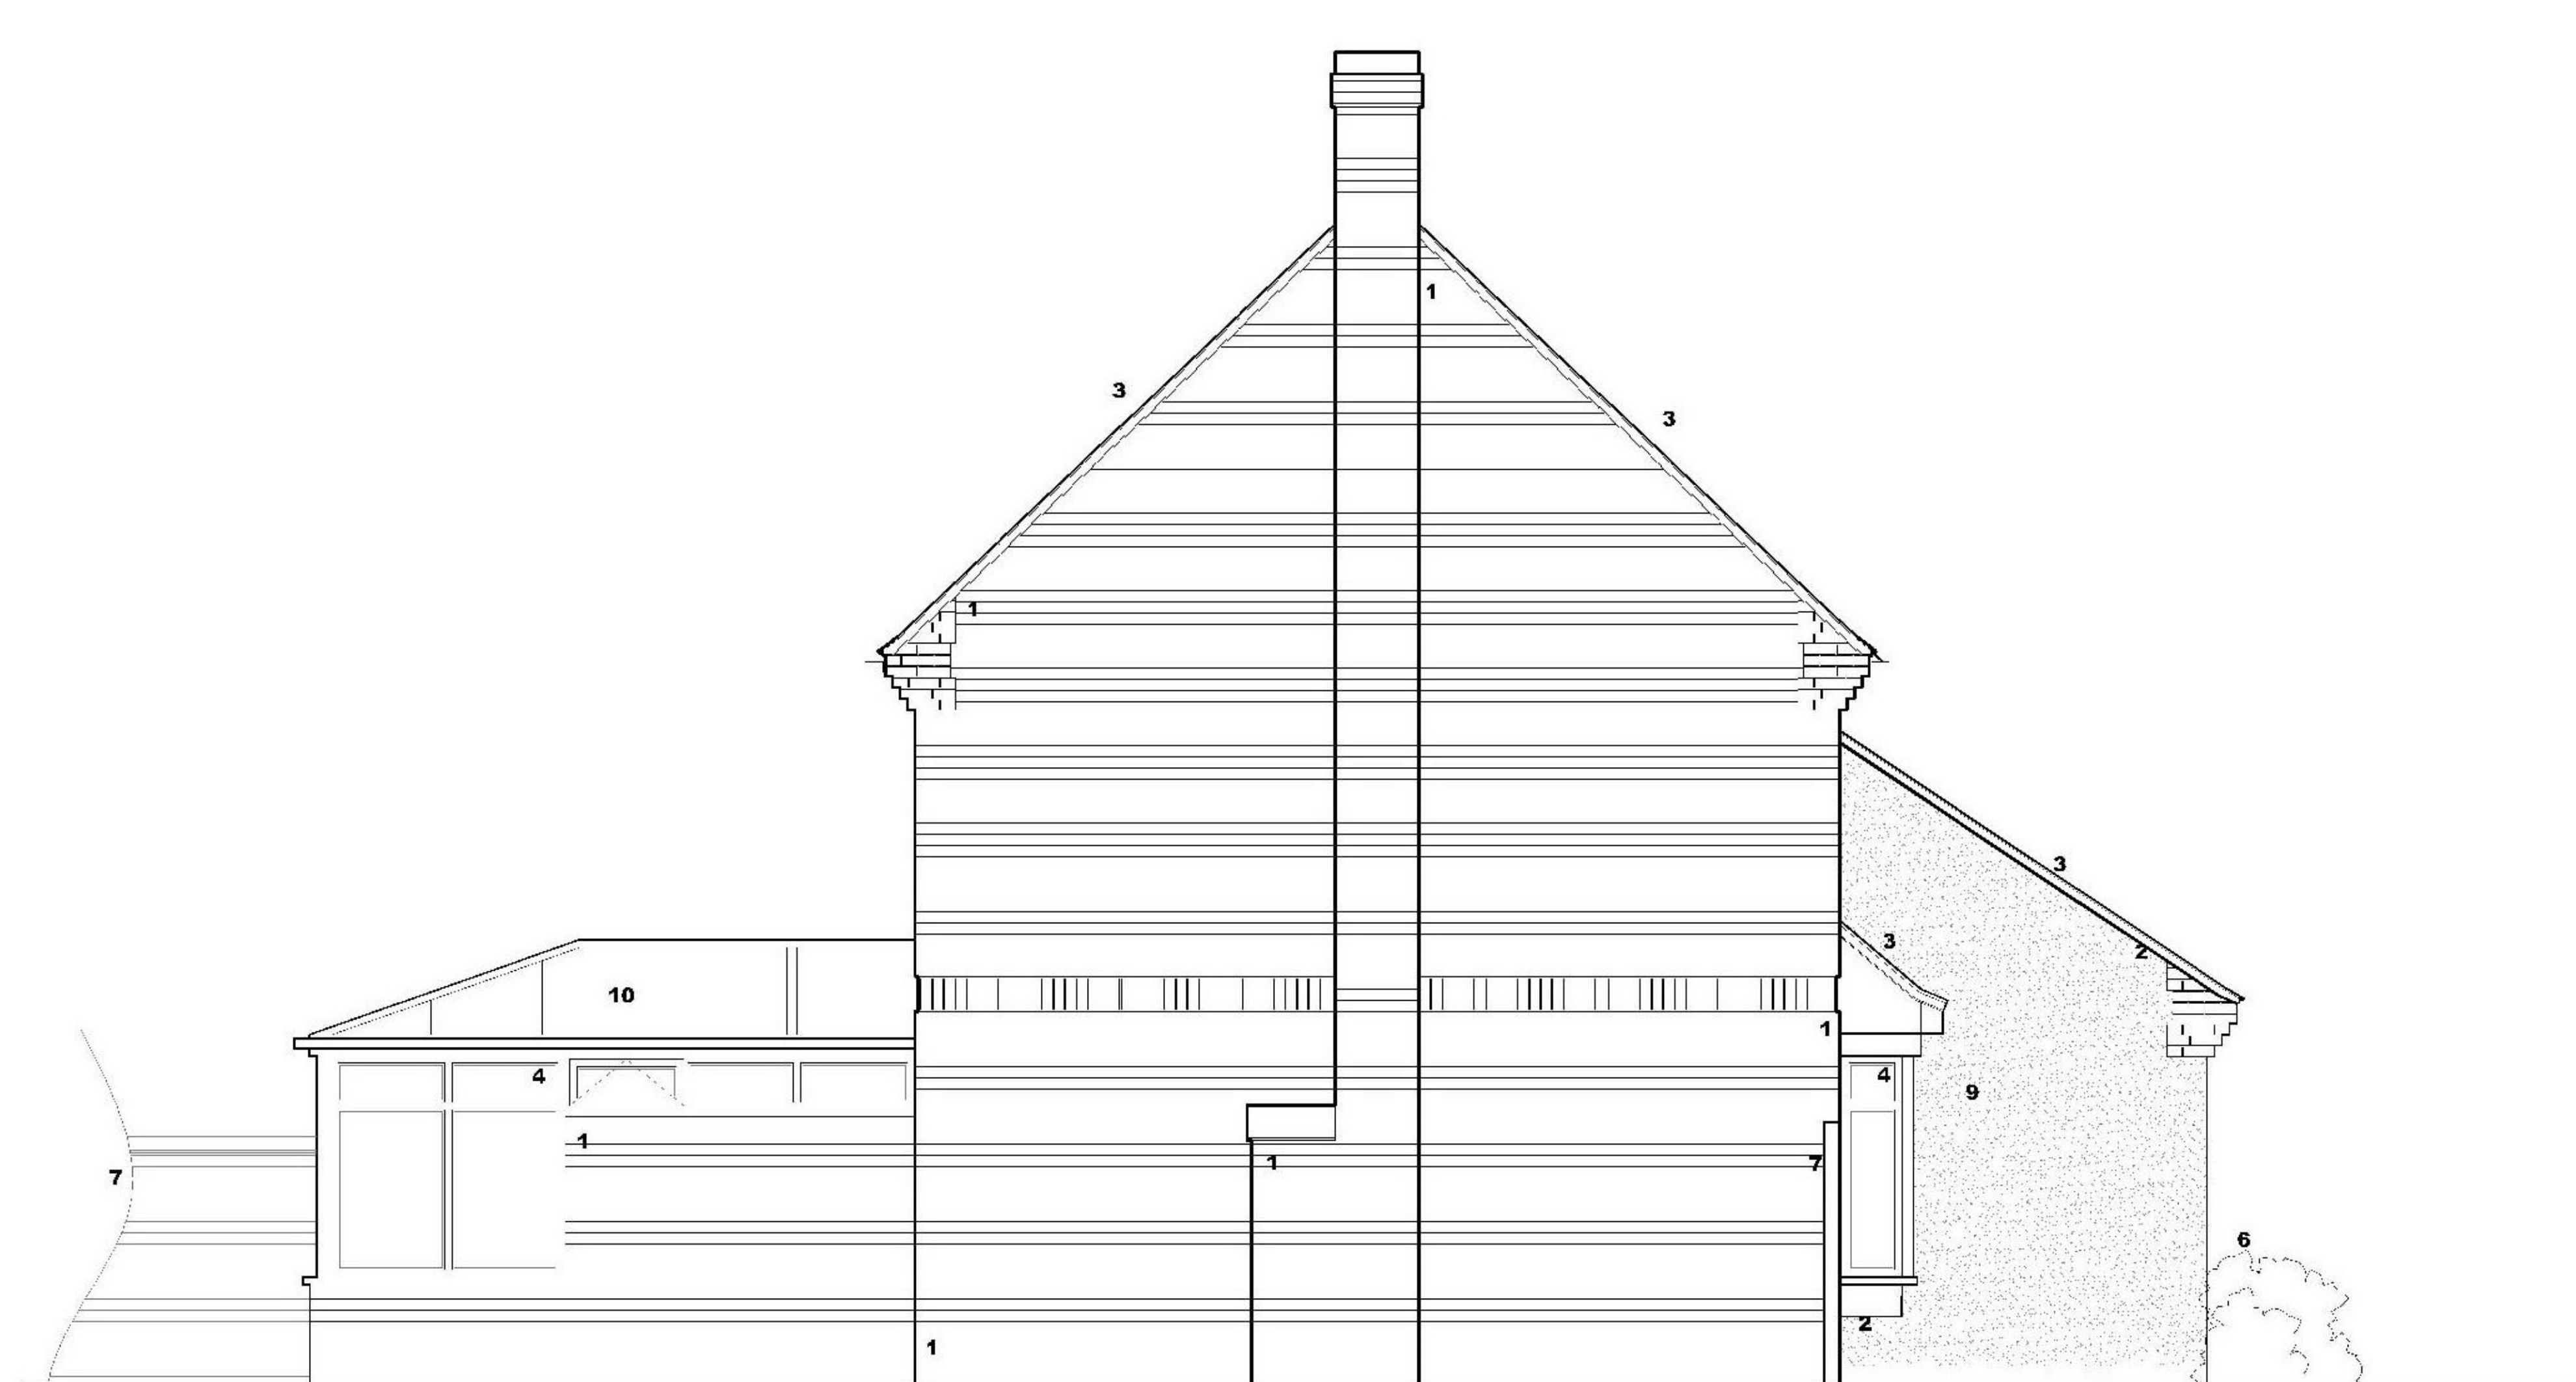

e4 - side elevation

scale: 1:50 @ A1

materials key

- 1 existing brickwork
- 2 existing render
- 3 existing roof
- 4 existing windows
- 5 existing doors
- 6 existing planting
- 7 existing fence/walls/hedging
- 8 existing patio
- 9 existing garage
- 10 existing conservatory

plan | it
 architecture & design

telephone 01954 252 222
 mobile 07786 138 921
 email plan_id@me.com
 web www.plan-it-architecture.com

client **Mr & Mrs Guenigault**
 32 the close, gazley, newmarket,
 suffolk, CB8 8RS

project single storey extension to the rear and side, with
 alterations to the entrance of the garage and new
 driveway to the front of the property

status **PLANNING**

drawing title **existing elevations**

date 131020 scale as indicated sheet size A1 rev

job no. drawing no. revision
503 20PL101

