




e1 - front elevation

scale: 1:50 @ A1

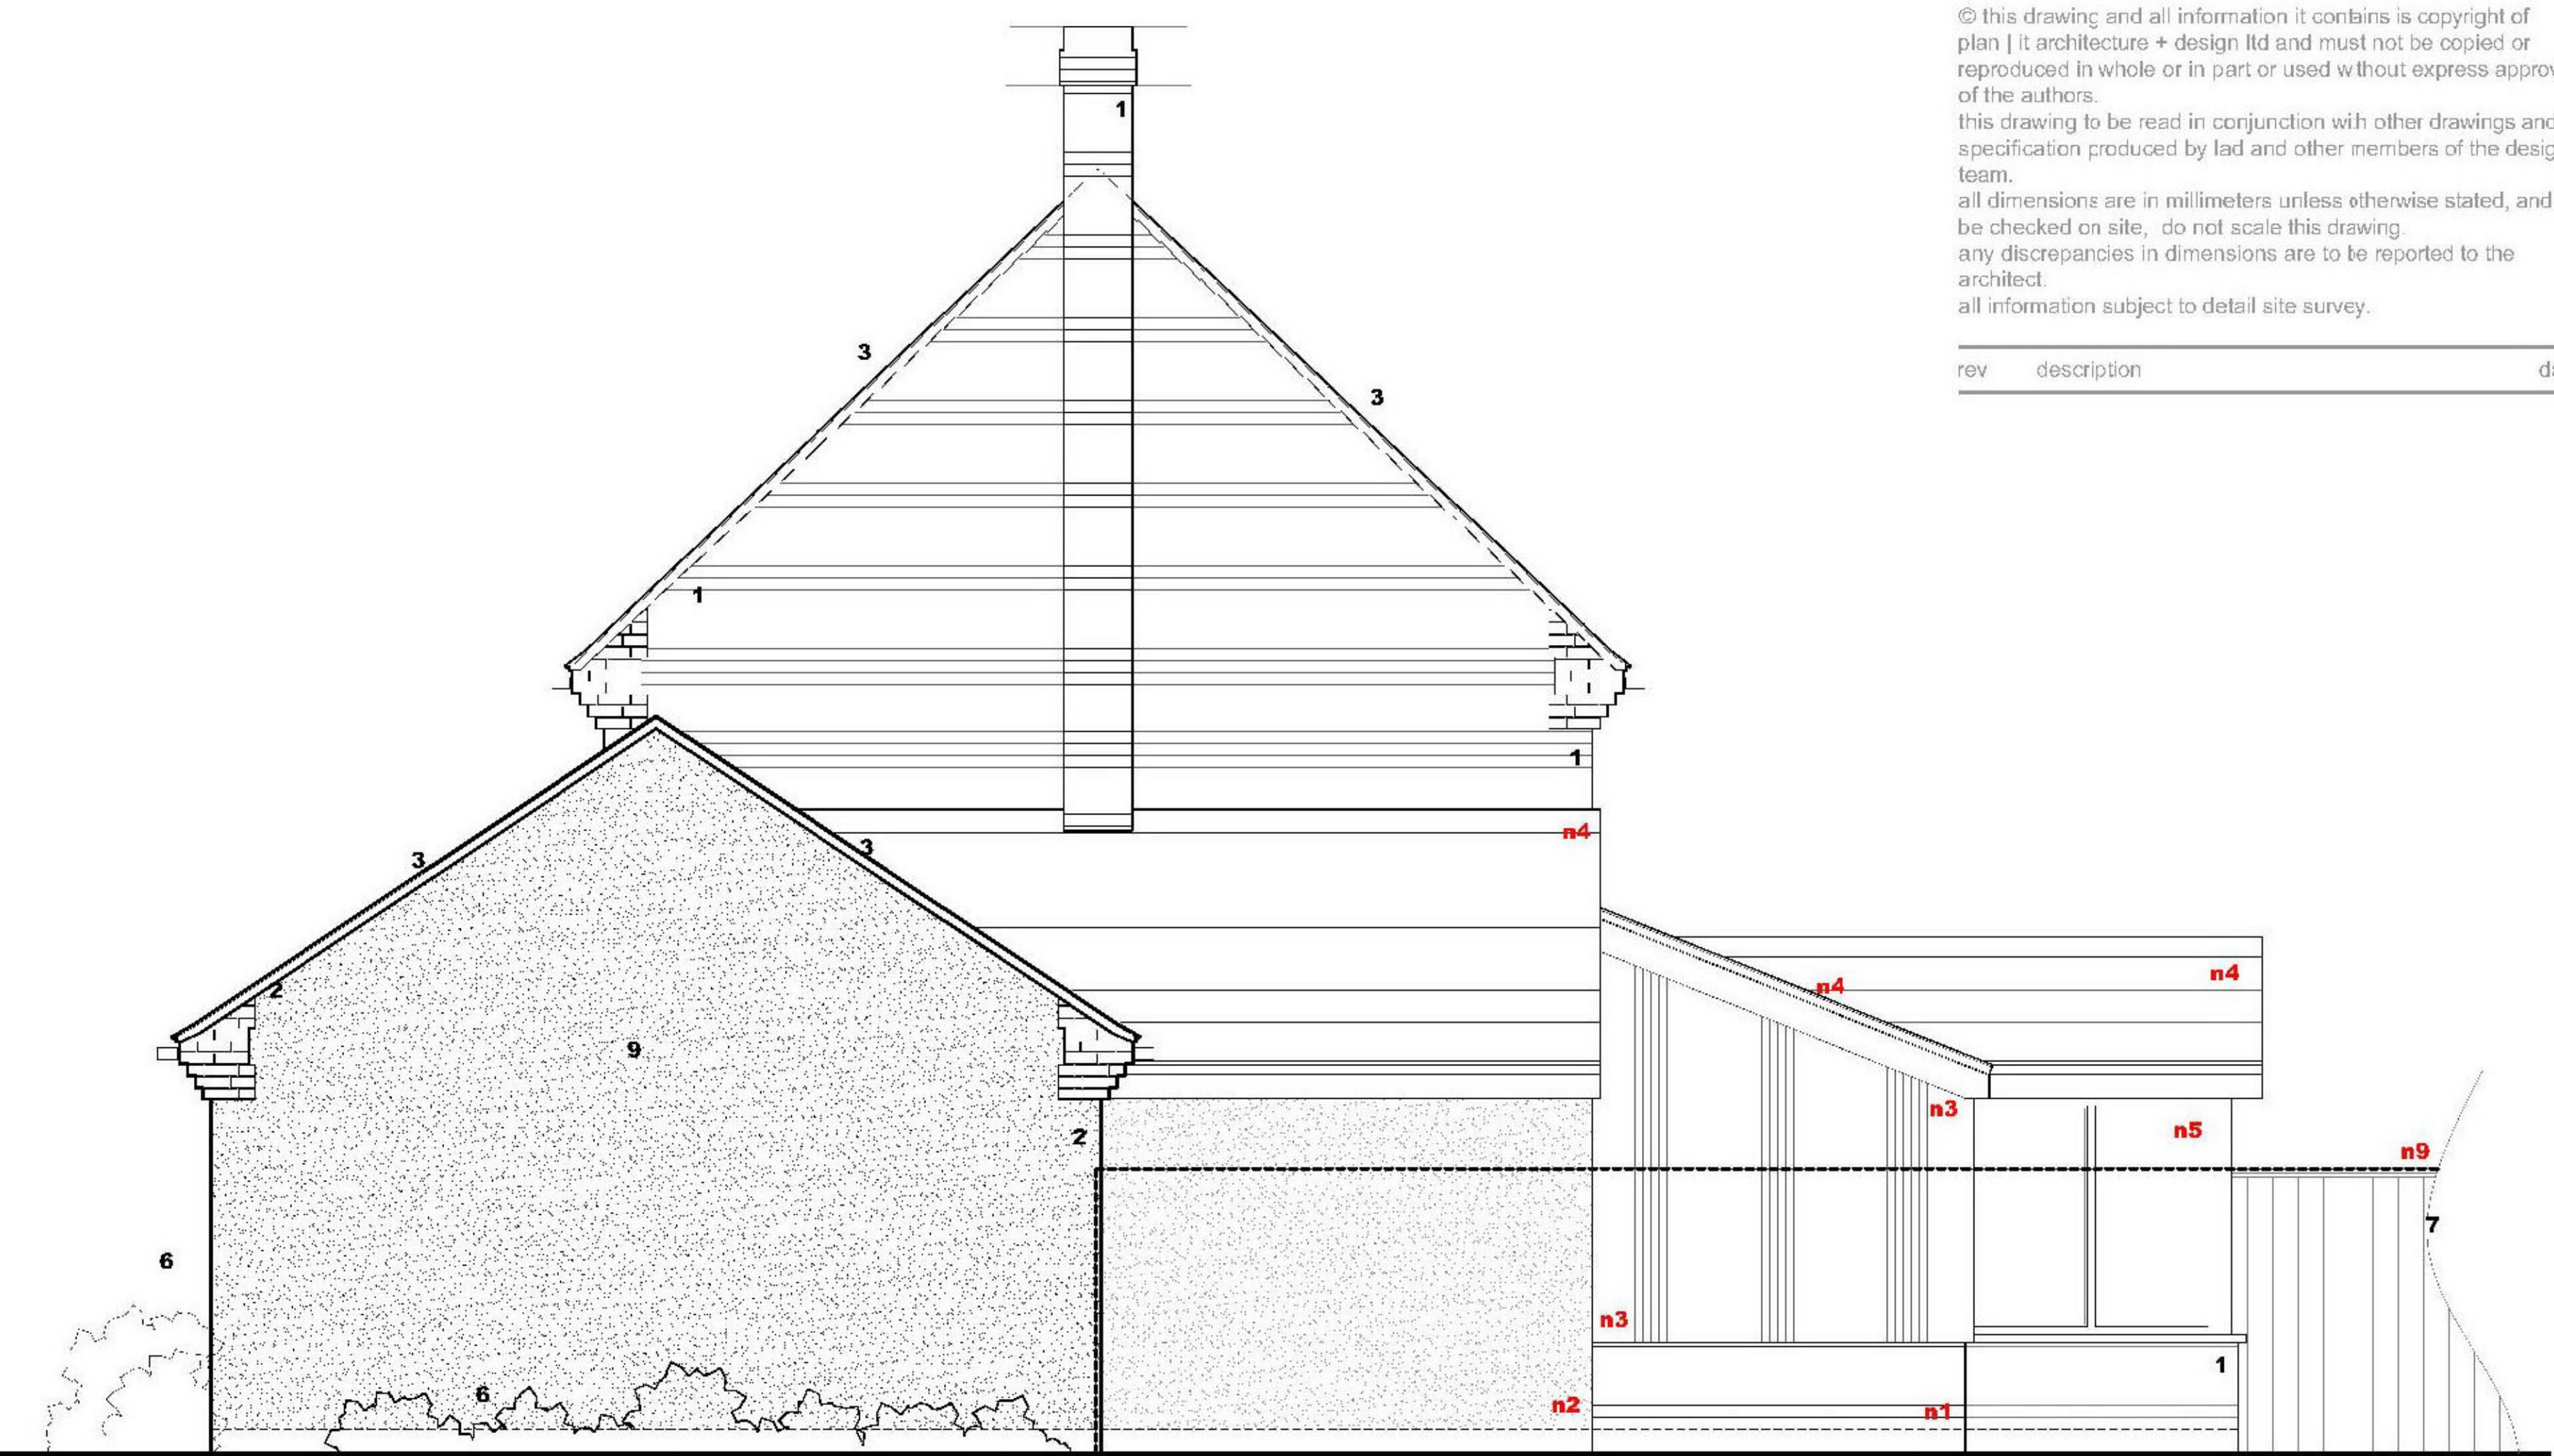


e2 - side elevation

scale: 1:50 @ A1


general notes
 © this drawing and all information it contains is copyright of plan | it architecture + design ltd and must not be copied or reproduced in whole or in part or used without express approval of the authors.
 this drawing to be read in conjunction with other drawings and specification produced by lad and other members of the design team.
 all dimensions are in millimeters unless otherwise stated, and to be checked on site, do not scale this drawing.
 any discrepancies in dimensions are to be reported to the architect.
 all information subject to detail site survey.

rev	description	date
-----	-------------	------

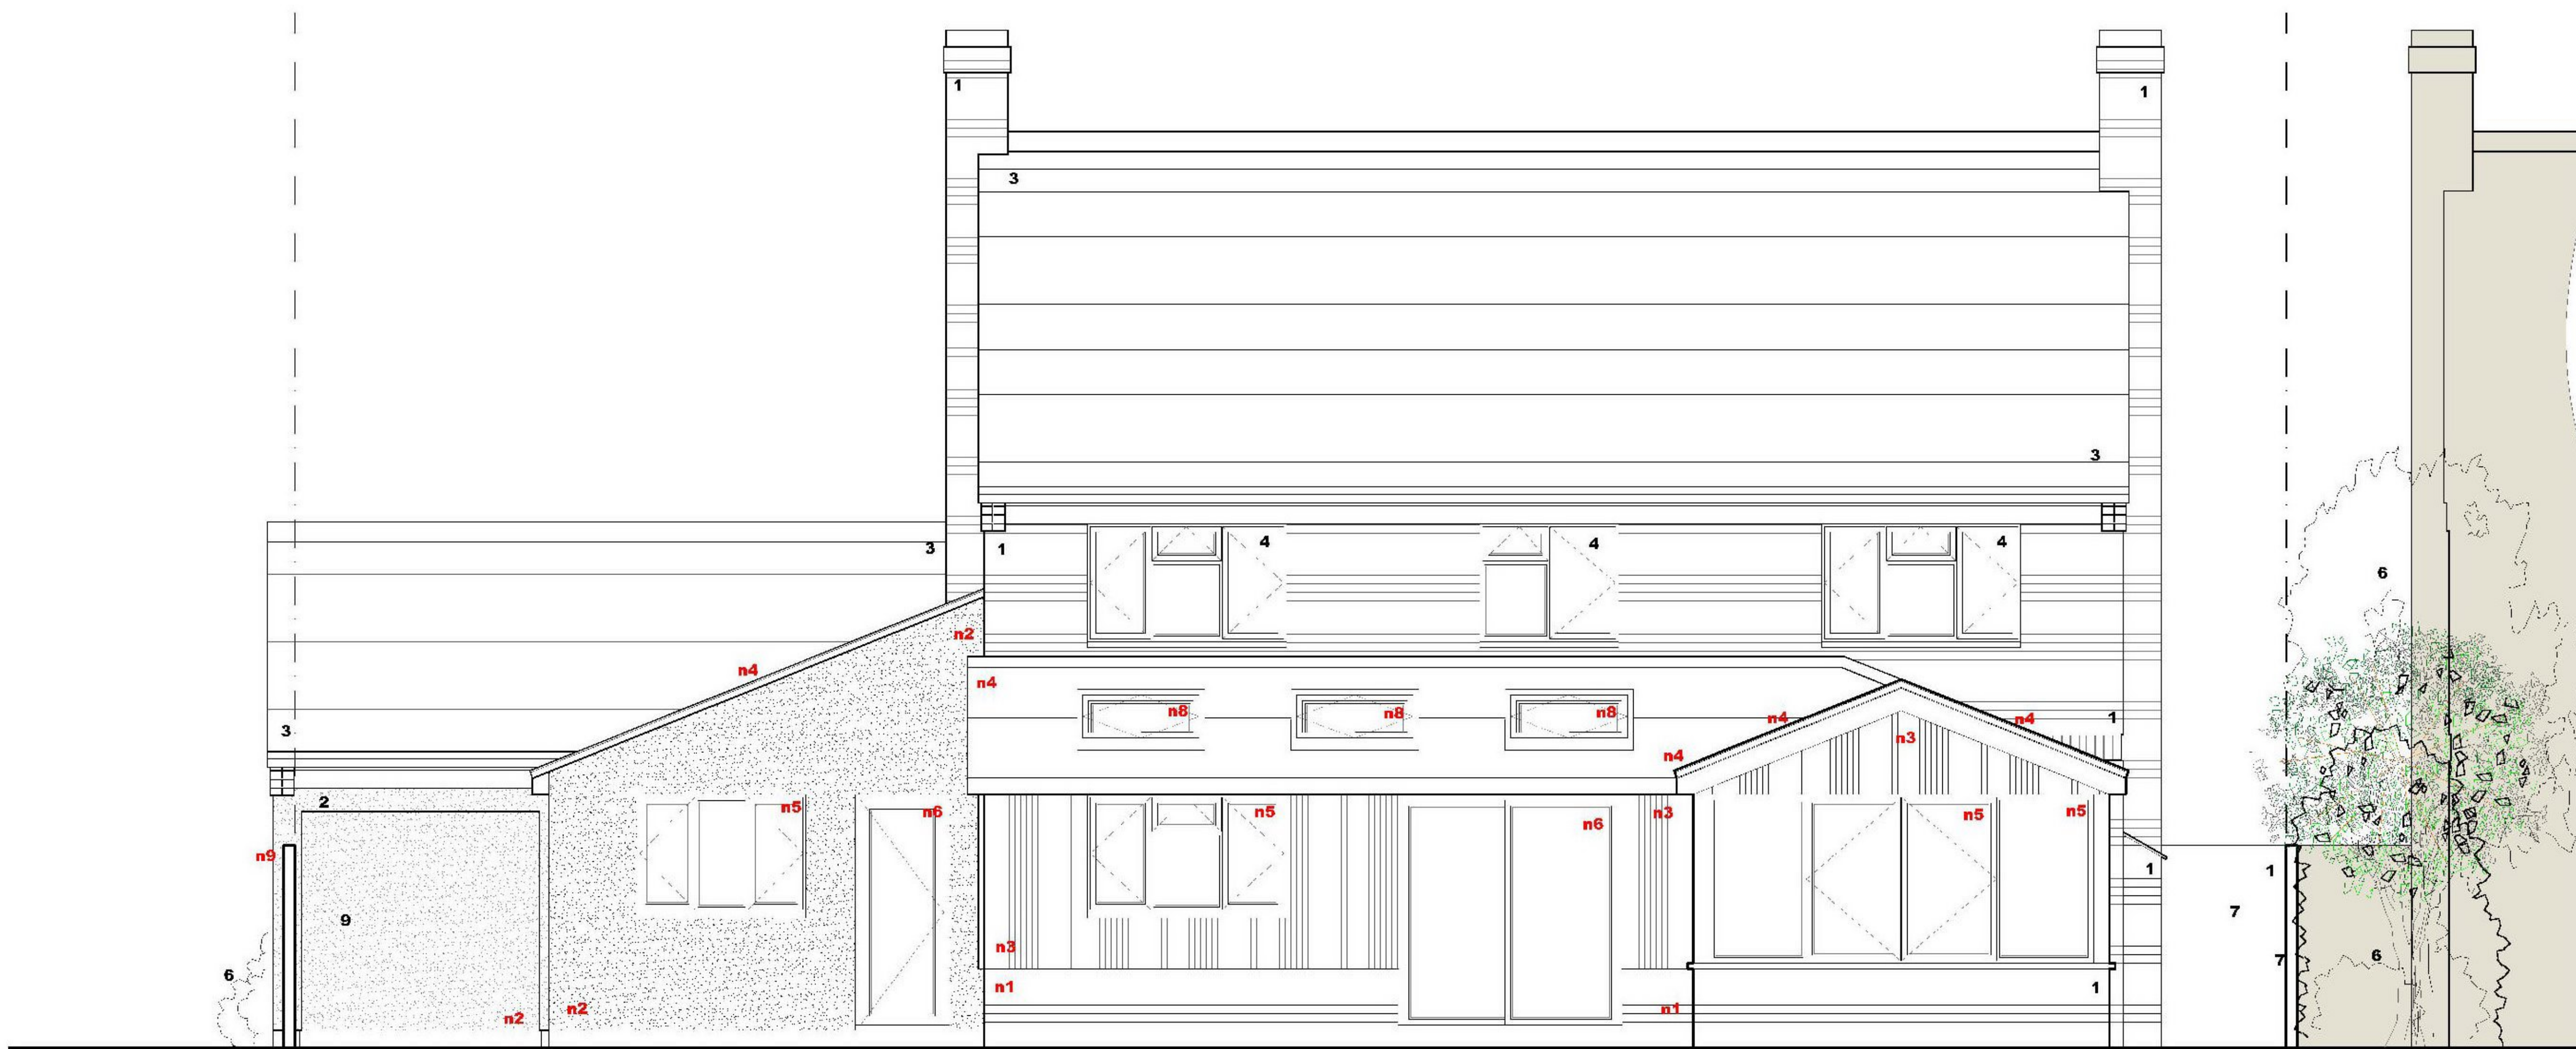

e3 - rear elevation

scale: 1:50 @ A1

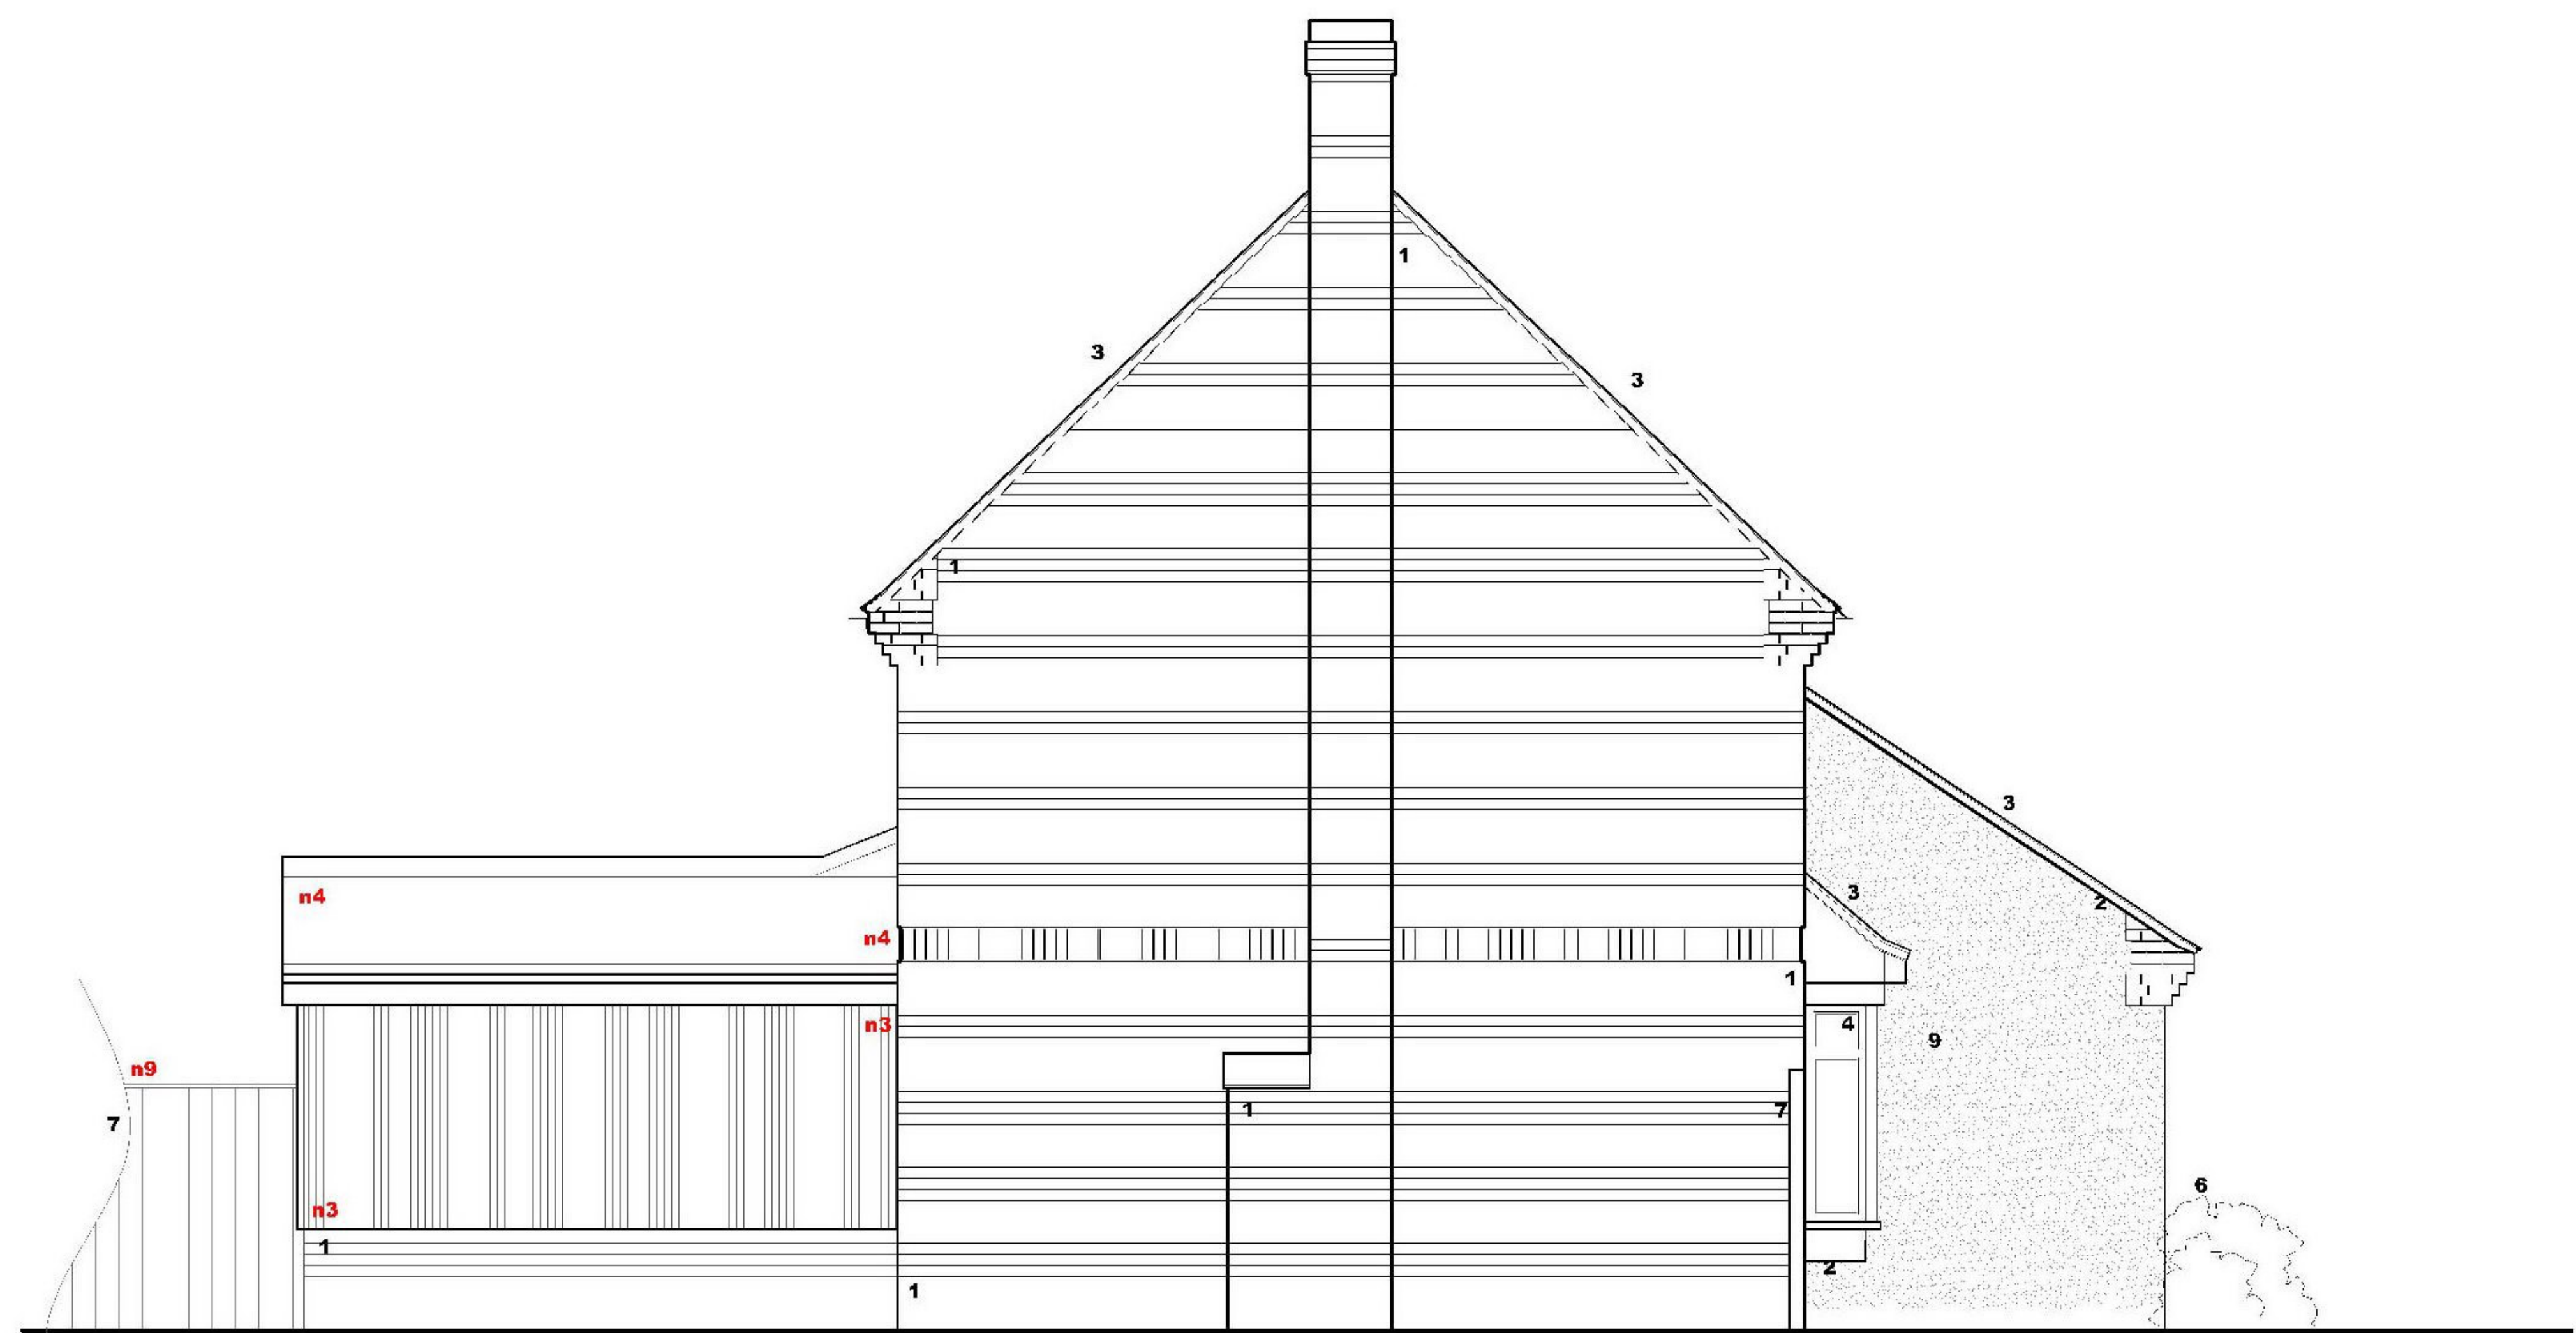

e4 - side elevation

scale: 1:50 @ A1

materials key

- 1 existing brickwork
- 2 existing render
- 3 existing roof
- 4 existing windows
- 5 existing doors
- 6 existing planting
- 7 existing fence/walls/hedging
- 8 existing patio
- 9 existing garage
- 10 existing conservatory
- n1 new brickwork match existing**
- n2 new render**
- n3 new vertical cladding**
- n4 new tiled roof**
- n5 new windows**
- n6 new sliding doors/doors**
- n7 new doors to garage**
- n8 new velux windows**
- n9 new fencing to boundary**

plan | it
 architecture & design

telephone 01954 252 222
 mobile 07786 138 921
 email plan_id@me.com
 web www.plan-it-architecture.com

client **Mr & Mrs Guenigault**
 32 the close, gazley, newmarket,
 suffolk, CB8 9RS

project single storey extension to the rear and side, with alterations to the entrance of the garage and new driveway to the front of the property

status

PLANNING

drawing title **proposed elevations**

date 131020 scale as indicated sheet size A1 rev

job no. drawing no. revision

503 20PL103

