


Rear Elevation
EXISTING 1:50

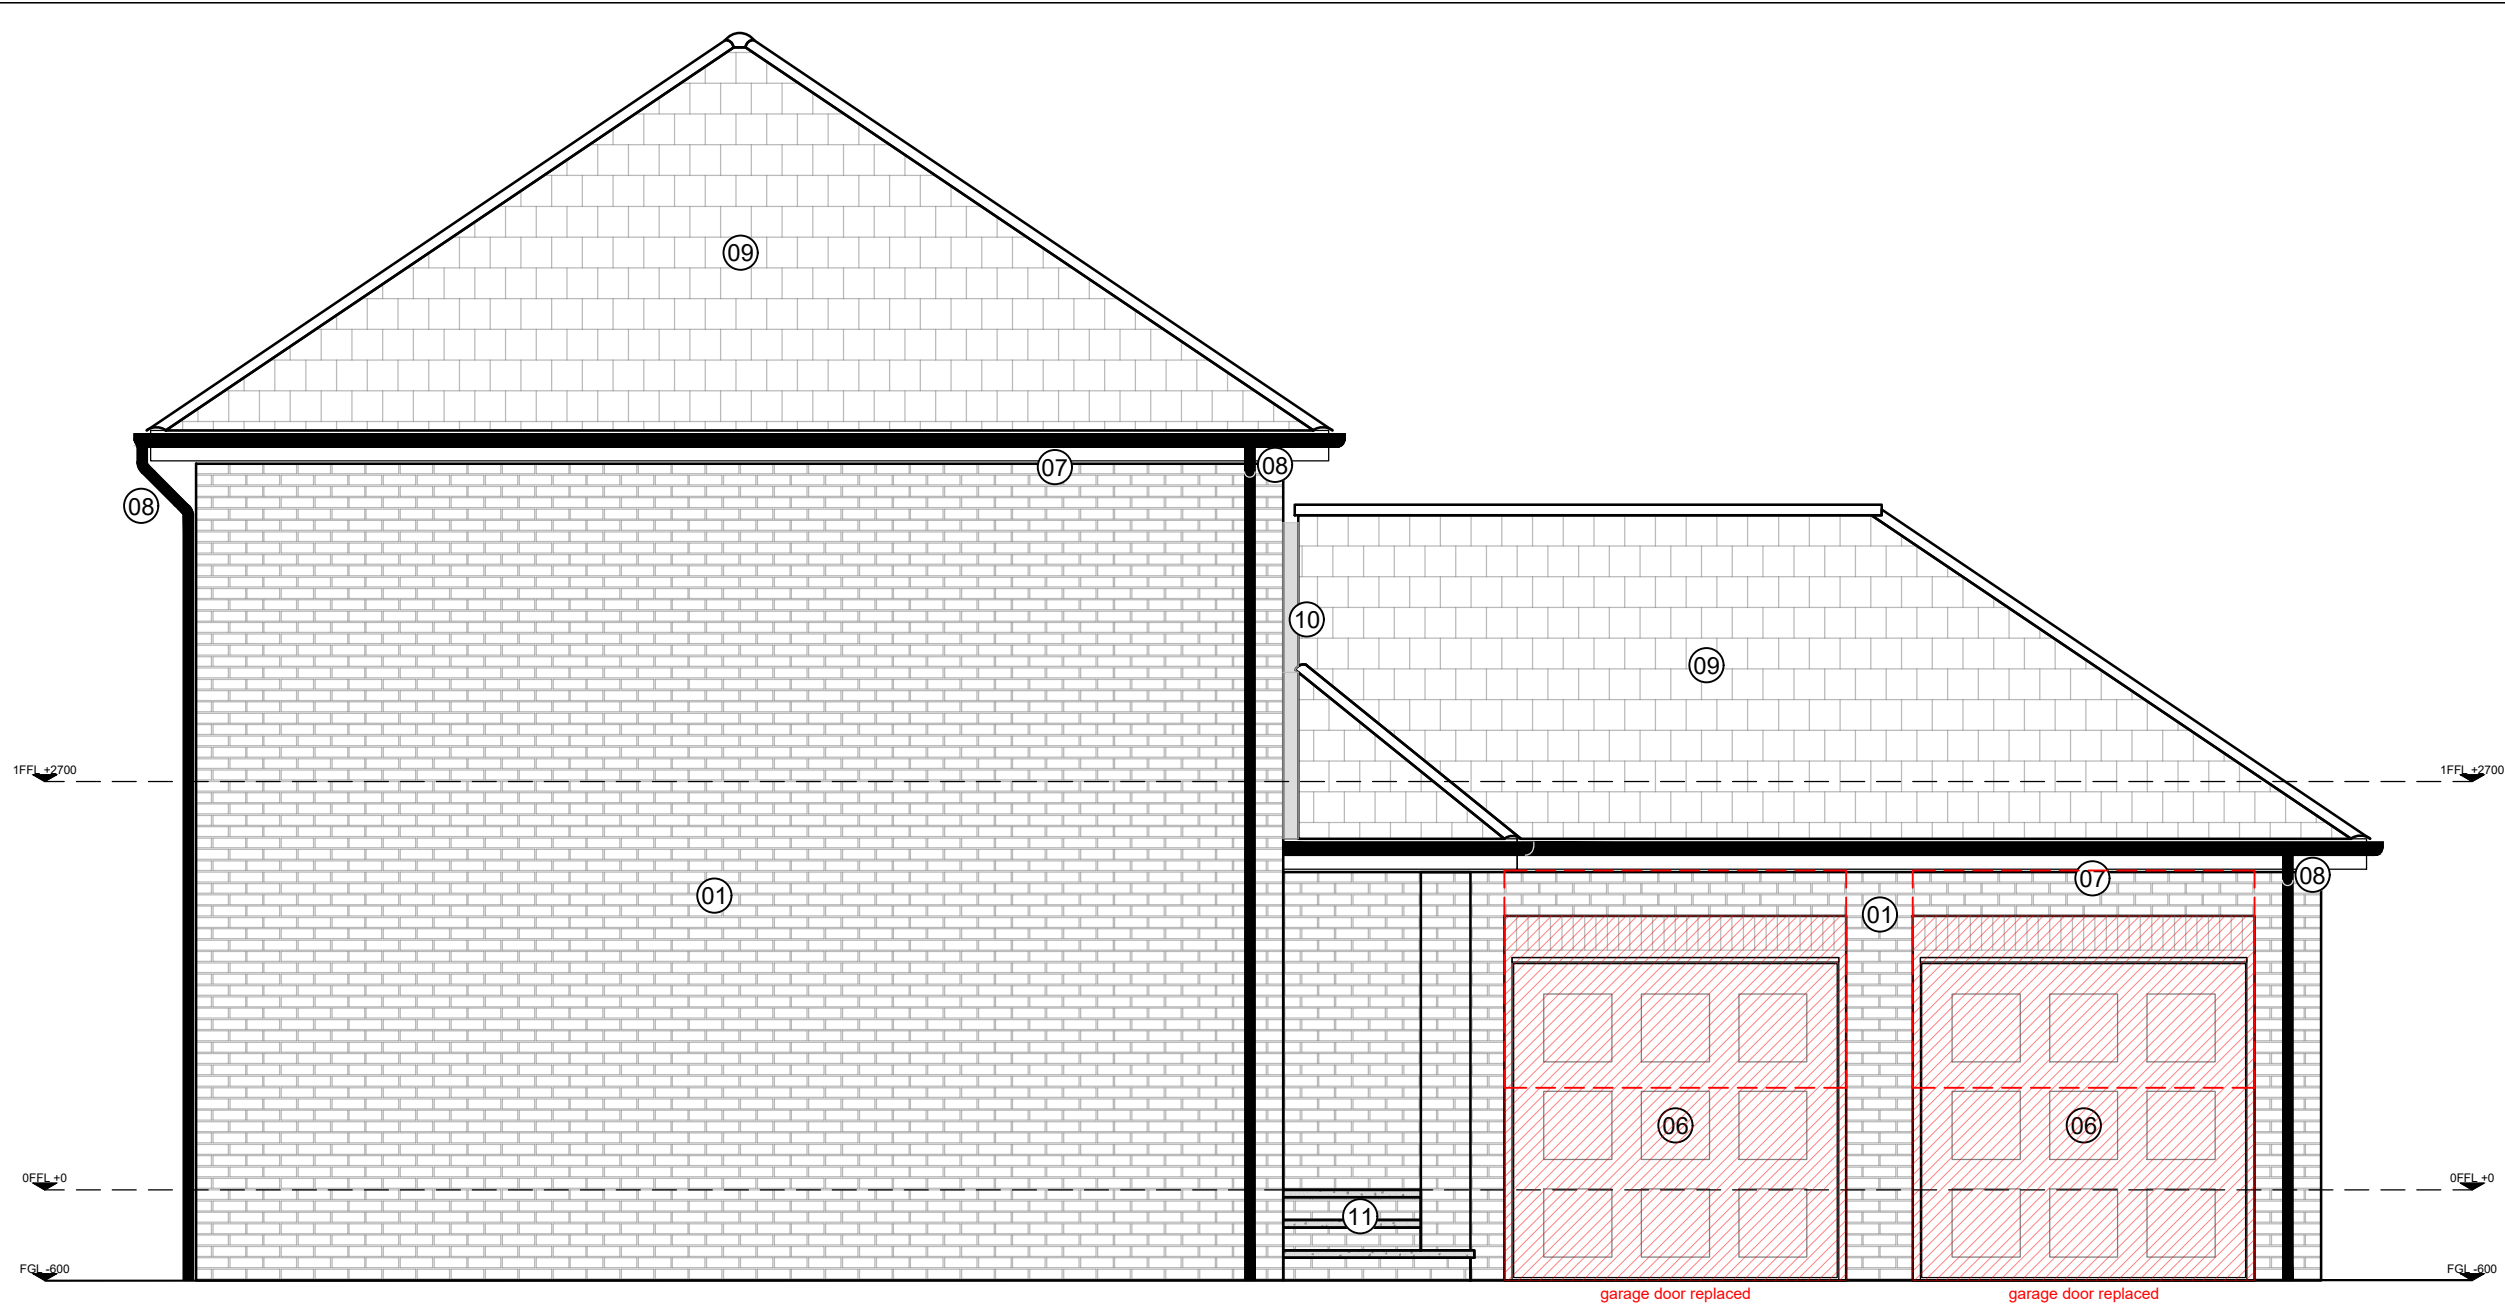


Side Elevation
EXISTING 1:50



Rear Elevation
PROPOSED 1:50



Side Elevation
PROPOSED 1:50

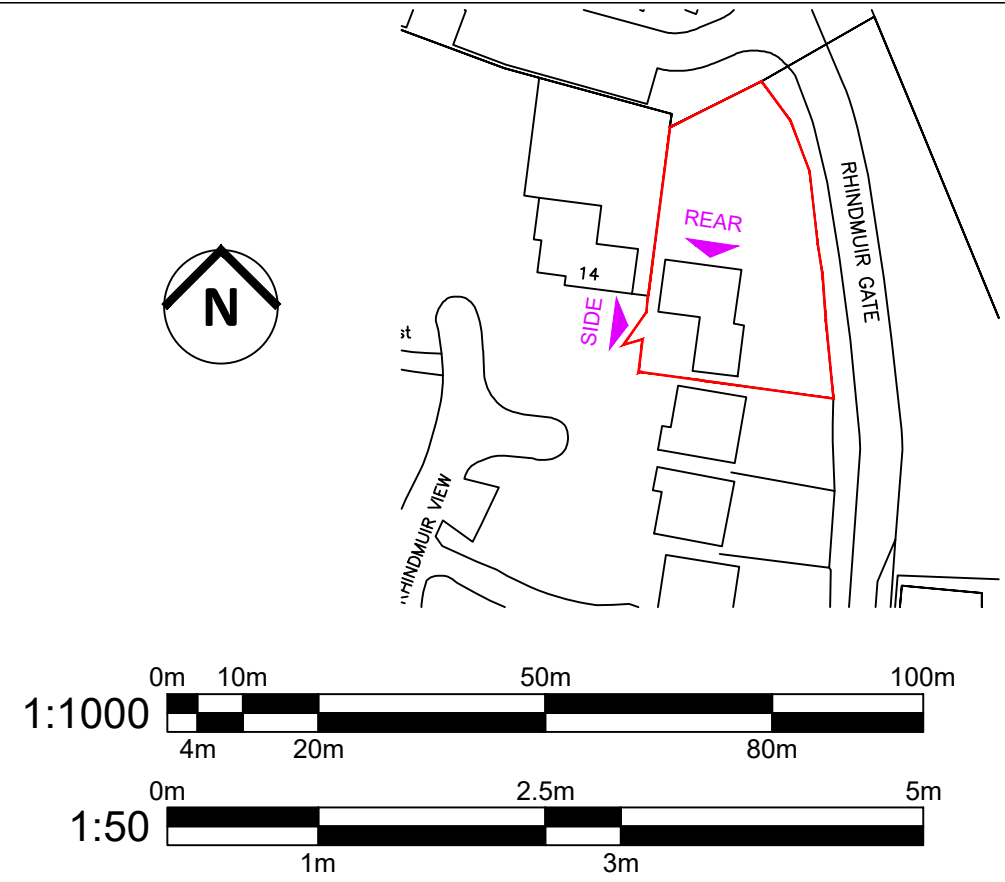

Materials Key

EXISTING
01. facing brick
02. white uPVC double glazed windows
03. white uPVC glazed external door
04. timber hall glazed external door
05. white uPVC glazed patio doors
06. white metal garage door
07. stained timber fascia
08. black uPVC rainwater goods
09. grey concrete roof tiles
10. coded lead flashing
11. slabbed patio

PROPOSED

12. facing brick to match existing
13. white uPVC double glazed window to match existing
14. white uPVC glazed patio doors to match existing
15. timber decking

Elements Key

proposed downtakings
proposed works
DPC wrapped 60mins stone
mineral wool cavity barrier
perpend cavity vents

Revisions			
Applicant Mr & Mrs J P Duffy			
Application Garage Conversion and House Alterations			
Agent ref.	Planning ref.	Building Warrant ref.	
CS2117			
Address 12 Rhindmuir View Baillieston G69 6PY			
Drawing Title Elevations			
Scale 1:50	Size A1	Drawing No. AL(30)001	Revision
Do not scale from this drawing. All dimensions to be checked on site prior to commencement of works. Any discrepancies to be brought to the immediate attention of the Client.			