





Rear Elevation (E)  
Scale: 1:100

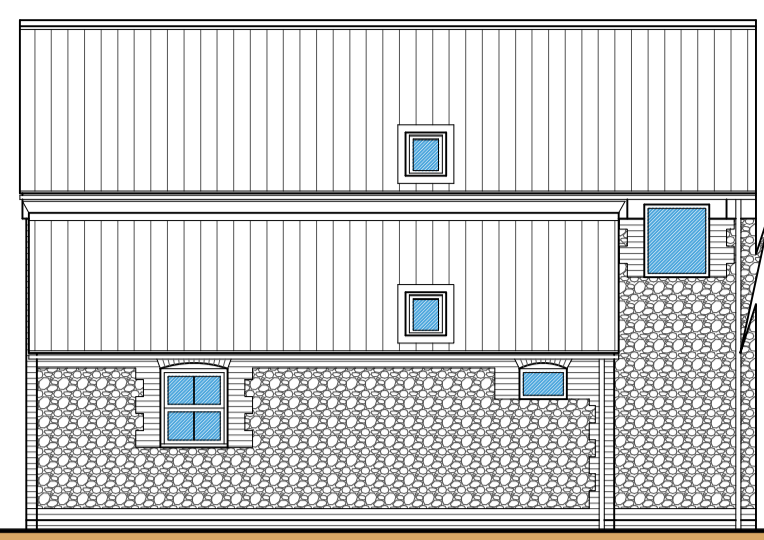


Side Elevation (N)  
Scale: 1:100

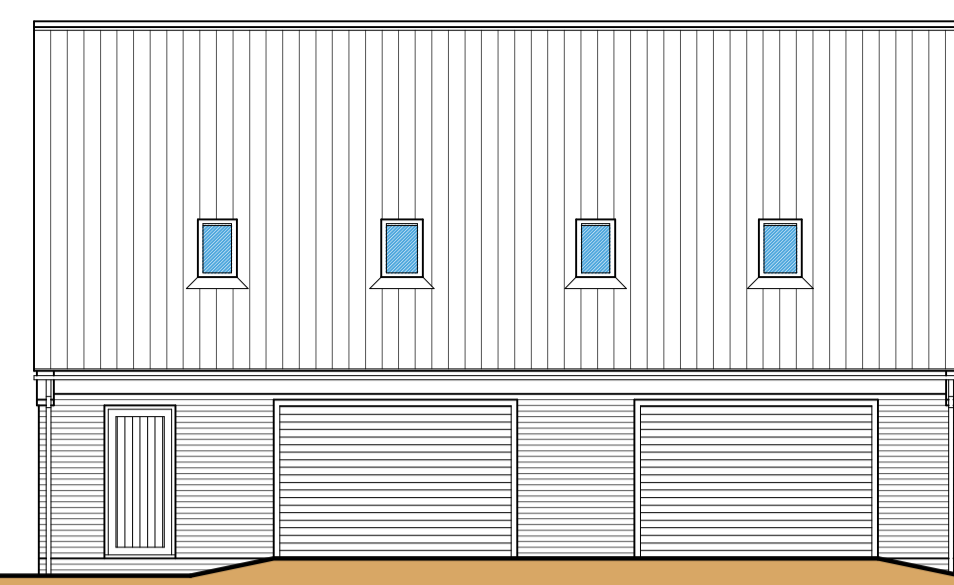


Front Elevation (S)  
Garage - Scale: 1:100




Side Elevation (E)  
Garage - Scale: 1:100

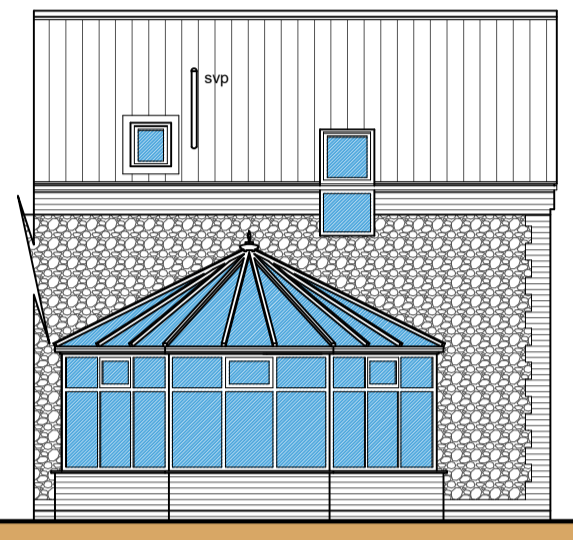


Side Elevation (S)  
Scale: 1:100

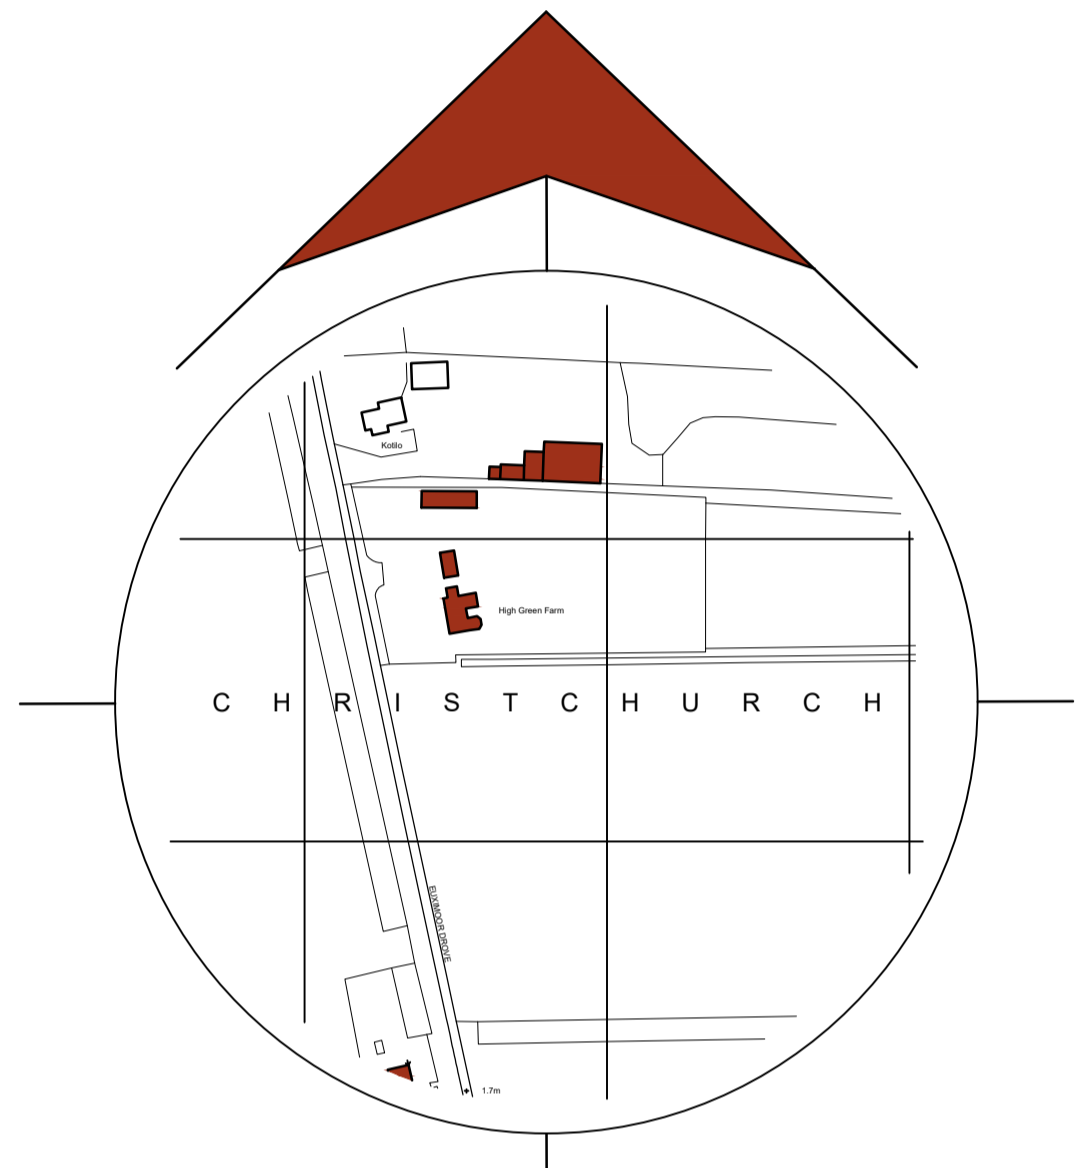


Location Plan  
Scale: 1:2500

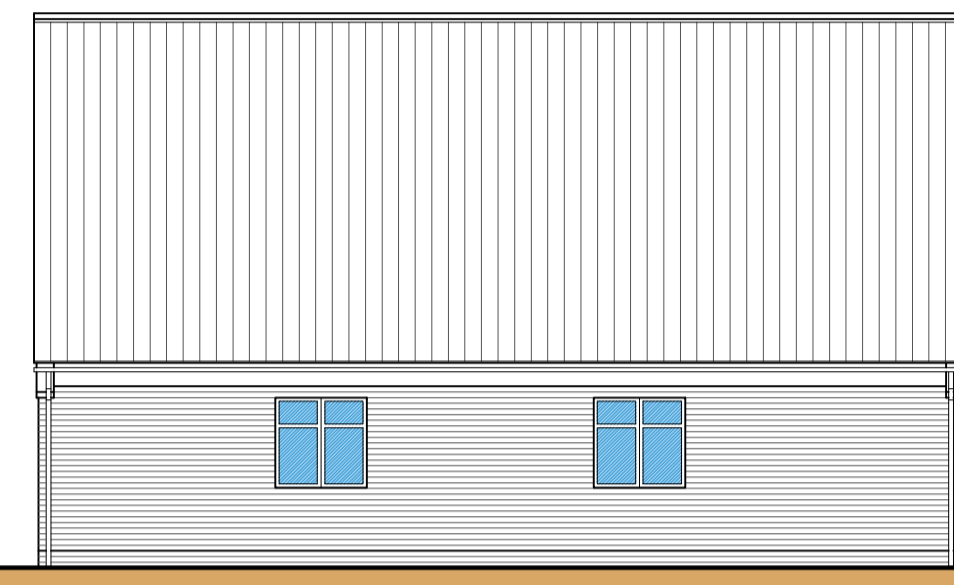


Rear Elevation (N)  
Garage - Scale: 1:100

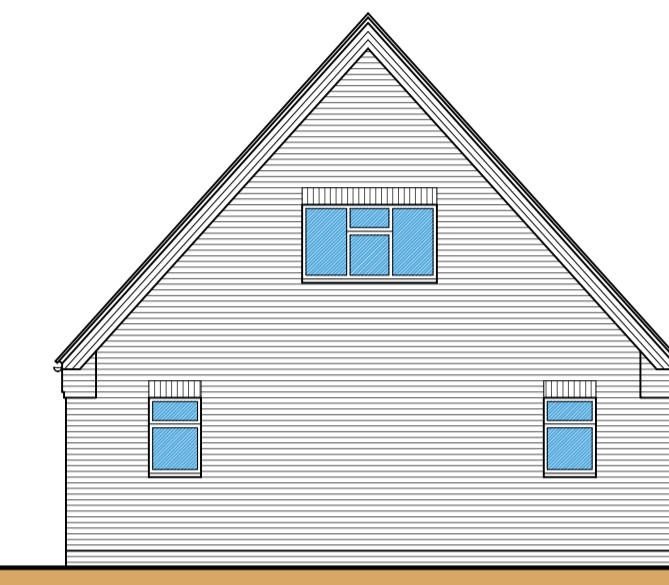


Side Elevation (W)  
Garage - Scale: 1:100

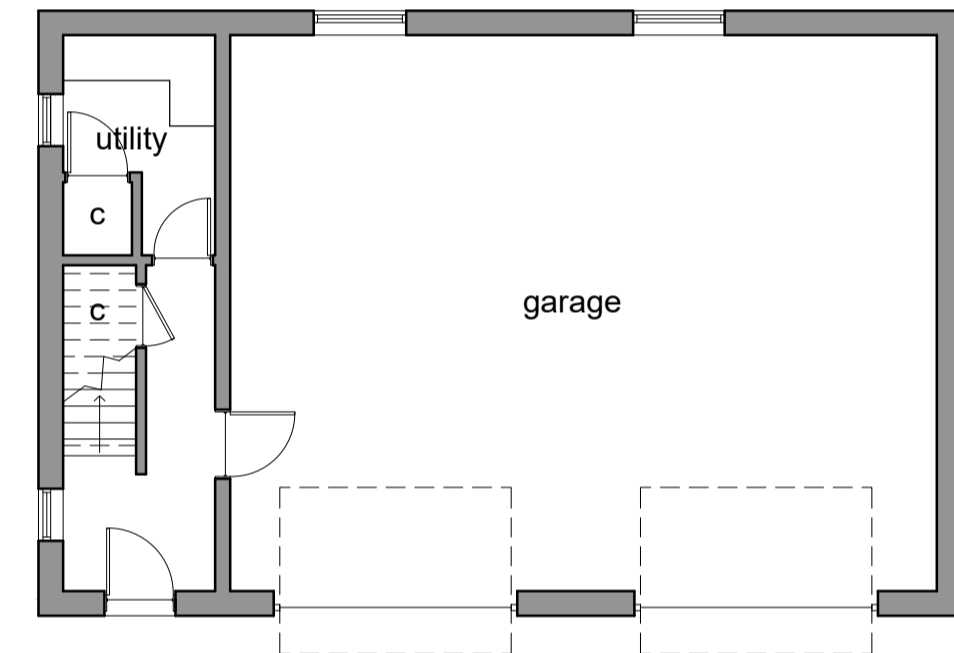


Ground Floor Plan  
Garage - Scale: 1:100

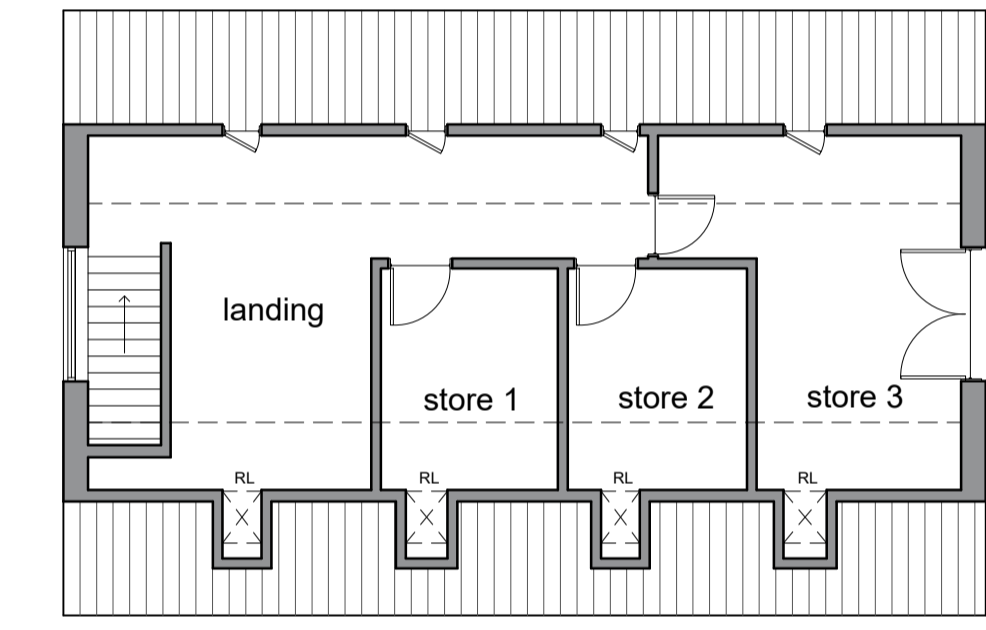

First Floor Plan  
Garage - Scale: 1:100

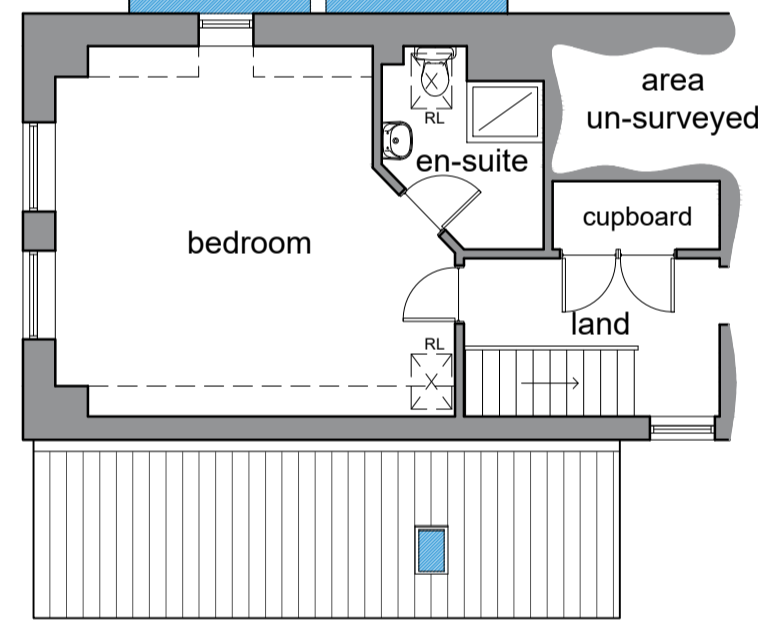

First Floor Plan  
Scale: 1:100

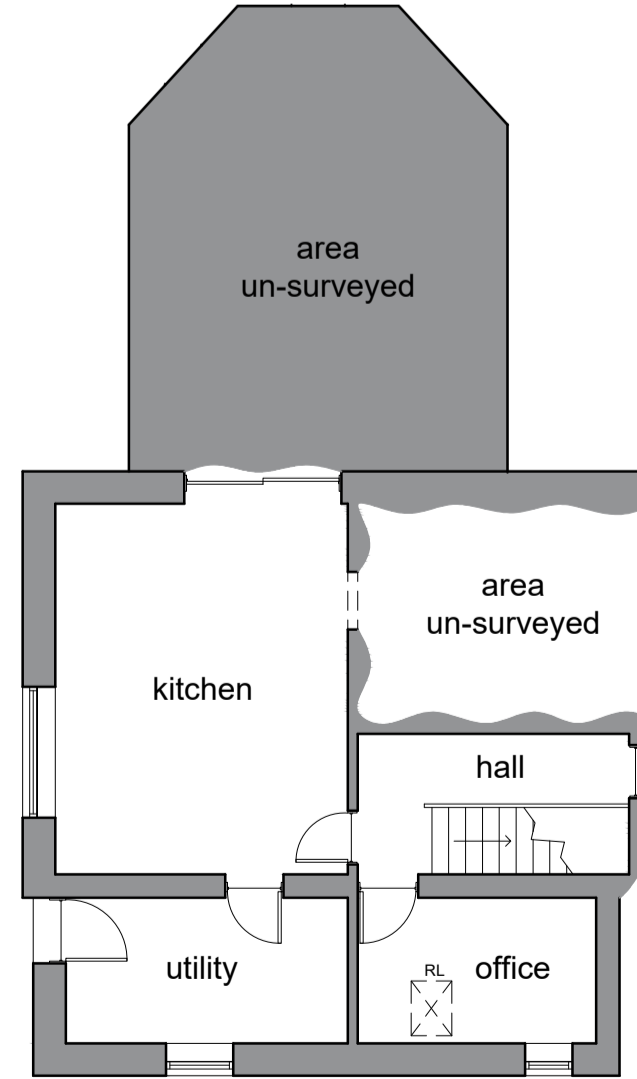

Ground Floor Plan  
Scale: 1:100



Site Plan  
Scale: 1:200

General Notes  
1. All dimensions are shown in 'mm' unless otherwise stated.  
2. The contractor, sub-contractors and suppliers must verify all dimensions on site prior to the commencement of any work.  
3. This drawing is to be read in conjunction with all relevant engineers and specialist sub-contractors drawings and specifications.  
4. Any discrepancies are to be brought to the designers attention.

CONSTRUCTION DESIGN & MANAGEMENT REGULATIONS 2015  
The following information must be read in conjunction with the project Risk register. This drawing highlights significant design related Health & Safety Risks present during Construction phase, and Residual Risks which remain post completion. Other Health & Safety Risks associated with Construction Activities may be present, and must be identified by the Principal Contractor prior to works commencing. Design Risks relating to specialist design items must be identified by the relevant specialist designers/ consultants as issued to the Principal Designer.

**ELEVATION KEY**

- Indicates brickwork
- Indicates stone cladding
- Indicates roof tile
- Indicates joinery

**SITE PLAN KEY**

- Indicates surveyed buildings
- Indicates buildings on site un-surveyed
- Indicates un-surveyed buildings taken from OS map
- Indicates approximate position of un-surveyed trees and hedges
- Indicates site access

Revisions

A	Oct 21	Planner's Comments
---	--------	--------------------

Status  
**AS EXISTING**

**SWANN EDWARDS ARCHITECTURE**  
Swann Edwards Architecture Limited, Swann Edwards Architecture, Black Barn, Fen Road, Guyhirn, Wisbech, Cambs. PE13 4AA  
t 01945 450694 e info@swannedwards.co.uk w www.swannedwards.co.uk

Proposed Extension & Alterations Kotila, Euximoor Drive, Christchurch	Job Title	Date	Drawn by
		January 2020	SHE
Drawing Title Survey Drawing	Checked by	Sheet Size	Revision
	G.E.	A1	A
	Job No.	Dwg No.	
	SE-1538	100	