
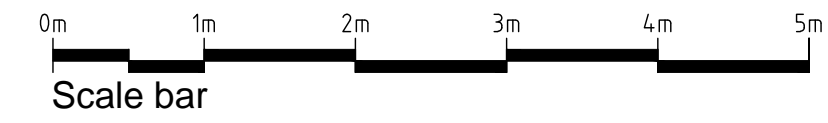


ALL DIMENSIONS TO BE VERIFIED BY THE CONTRACTOR ON SITE

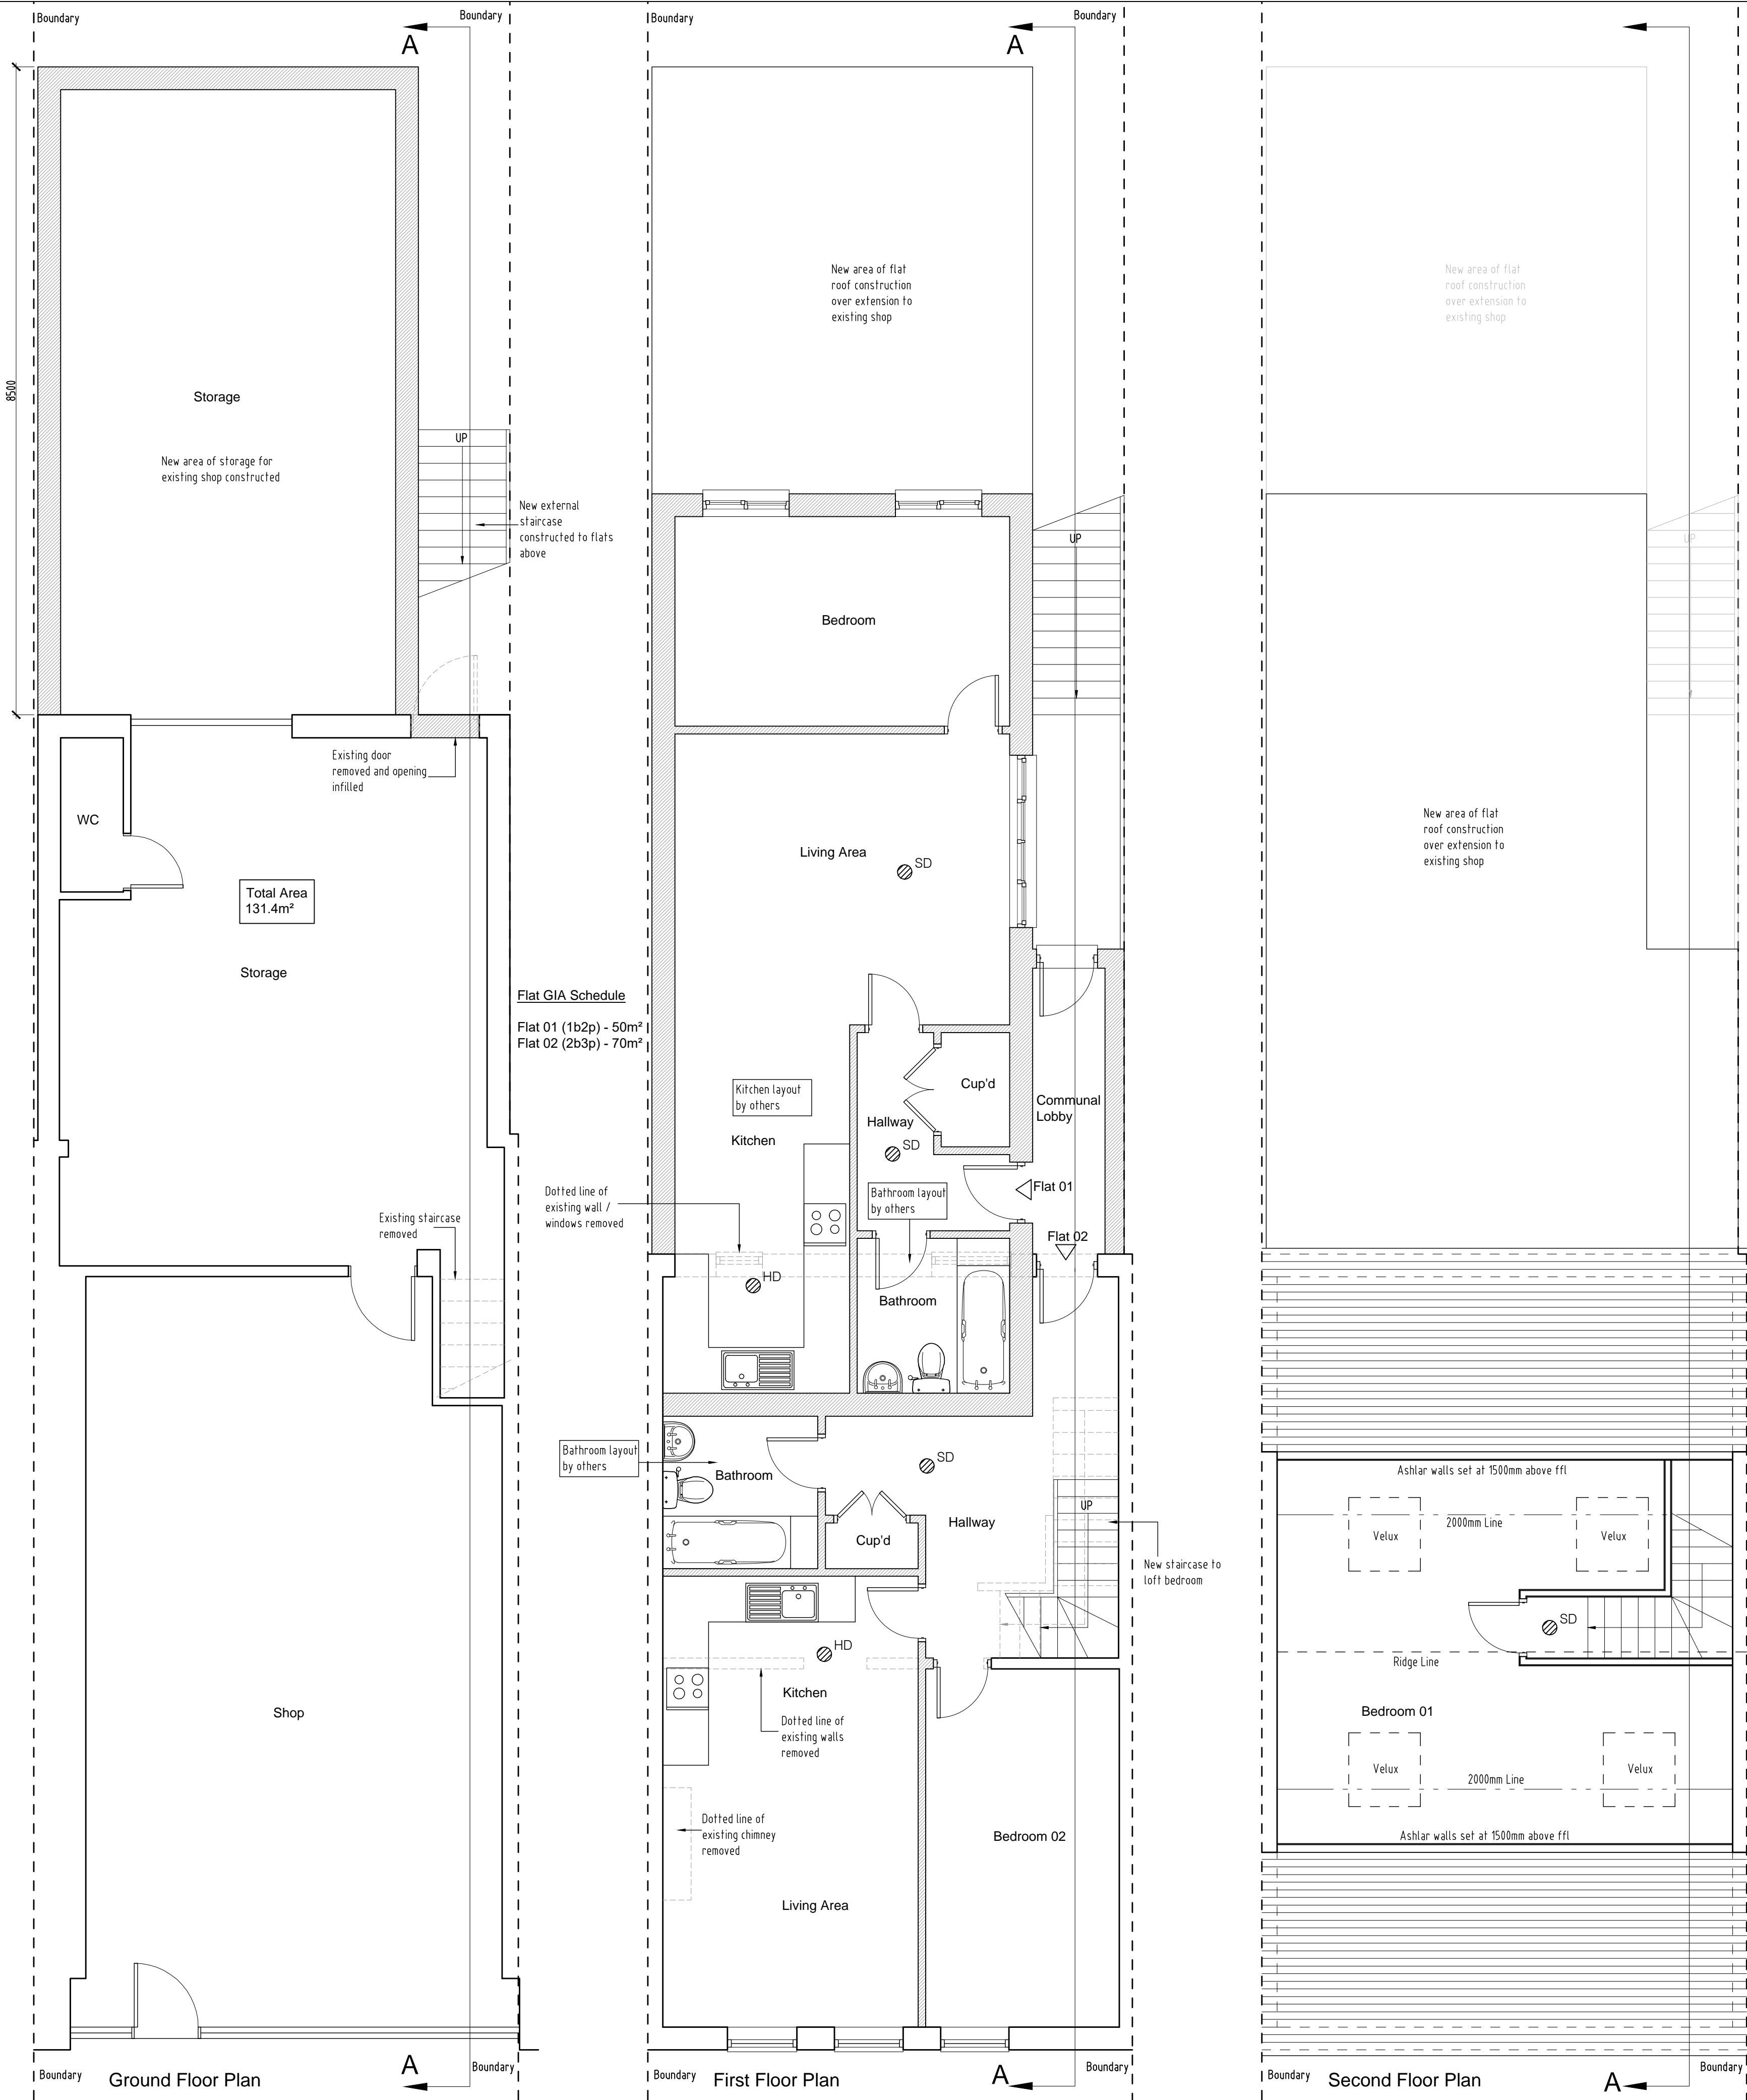

- Note:-**
- All dimensions where indicated are approximate and are for guidance purposes only. Actual dimensions should be checked on site.
  - For proposed elevations see drawing 2021-092 - 005.
  - Contractor to assume design responsibility under CDM2015.
  - Note, all structural information noted should be checked against detailed structural engineers information / calculation sheets.



**Table 1 - Minimum gross internal floor areas and storage (m<sup>2</sup>)**

Number of bedrooms(b)	Number of bed spaces (persons)	1 storey dwellings	2 storey dwellings	3 storey dwellings	Built-in storage
1b	1p	39 (37) *			1.0
	2p	50	58		1.5
2b	3p	61	70		2.0
	4p	70	79		
3b	4p	74	84	90	2.5
	5p	86	93	99	
	6p	95	102	108	
4b	5p	90	97	103	3.0
	6p	99	106	112	
	7p	108	115	121	
	8p	117	124	130	
5b	6p	103	110	116	3.5
	7p	112	119	125	
	8p	121	128	134	
6b	7p	116	123	129	4.0
	8p	125	132	138	

REV	DESCRIPTION	DATE	INT	CHKD
STATUS	FOR INFORMATION			

Client  
**Mr A Bataz**

Project  
**102 Station Road, Sidcup, Kent. DA15 7DE**

Title  
**Proposed Floor Plans**

Scale  
**1:50@A1**

Date  
**05.05.21**

Drawn  
**N/A**

Checked  
**N/A**

Project No:  
**2021/092**

Drawing No.  
**004**

Revision  
**~**