


Note: Drawing is to be read in conjunction with the Sustainable Drainage Strategy.

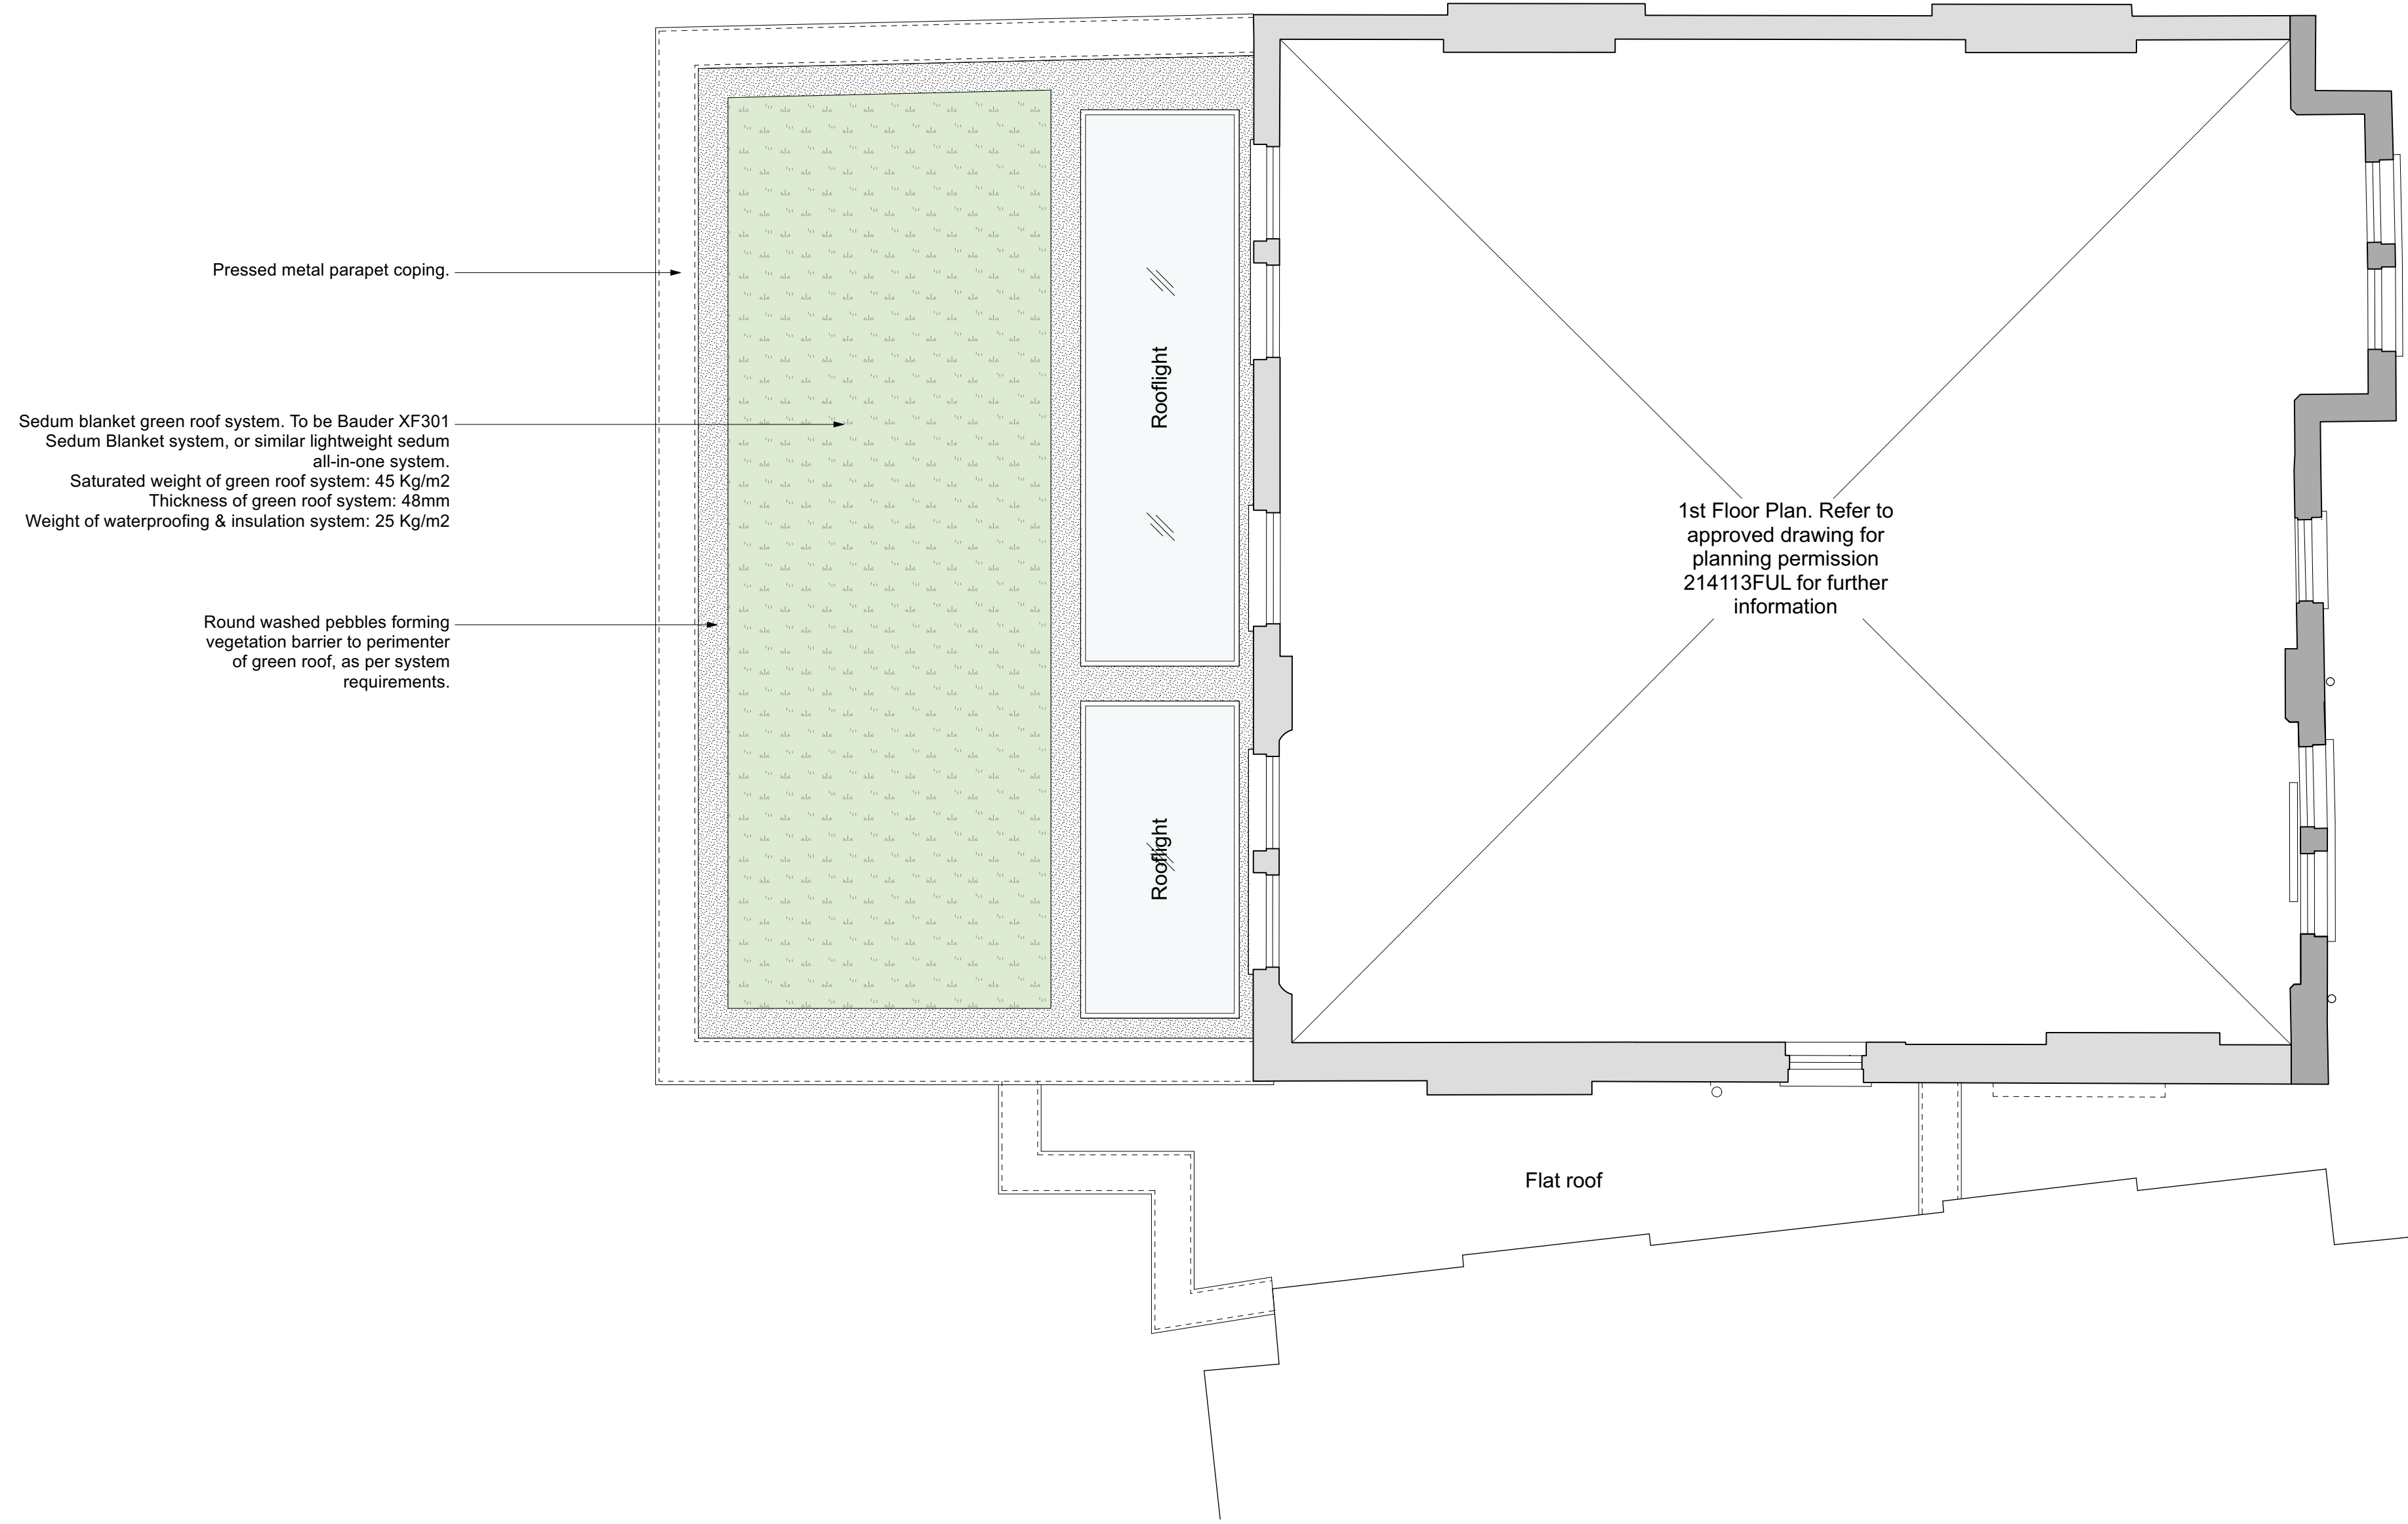

Pressed metal parapet coping.

Sedum blanket green roof system. To be Bauder XF301 Sedum Blanket system, or similar lightweight sedum all-in-one system.
Saturated weight of green roof system: 45 Kg/m²
Thickness of green roof system: 48mm
Weight of waterproofing & insulation system: 25 Kg/m²

Round washed pebbles forming vegetation barrier to perimeter of green roof, as per system requirements.

1st Floor Plan. Refer to approved drawing for planning permission 214113FUL for further information

Flat roof

P2 10.08.21 issued for discharge of planning condition
rev | date | note
do not scale drawing copyright © architects ltd

PLANNING

tfa architects
250 kennington lane
london SE11 5RD
t: 020 7091 9800
f: 020 7091 9830
office@tfa.co.uk
www.tfa.co.uk

project
**18 MOUNT PARK CRESCENT
LONDON
W5 2RN**

drawing
GREEN ROOF

date 11.08.21 | drawing no. 245/046
scale 1:50 @ A1 | rev P2