


Proposed Front Elevation

Old door bricked up


400mm high picket fencing with planting behind

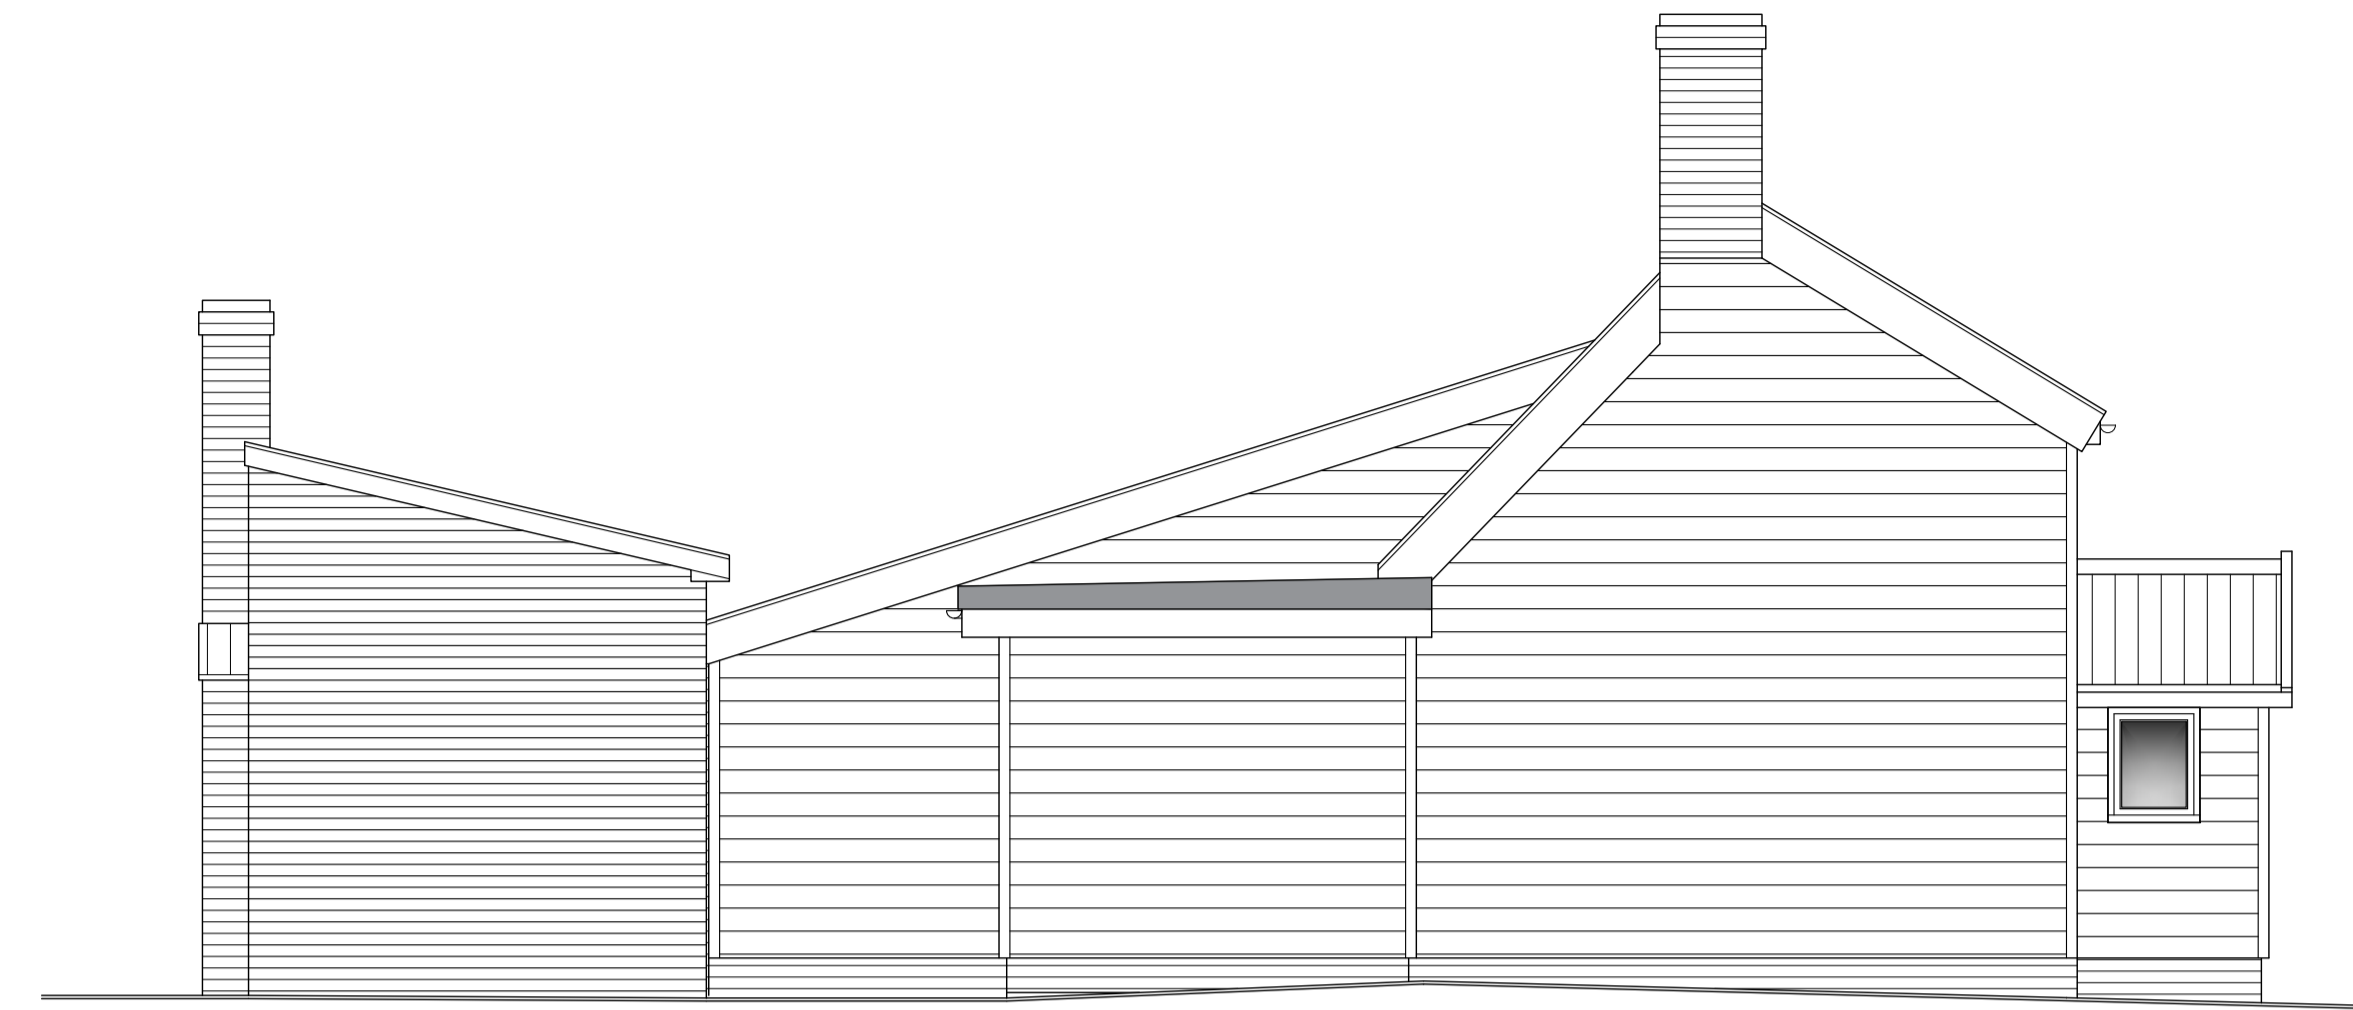


Proposed Side Elevation



Proposed Rear Elevation

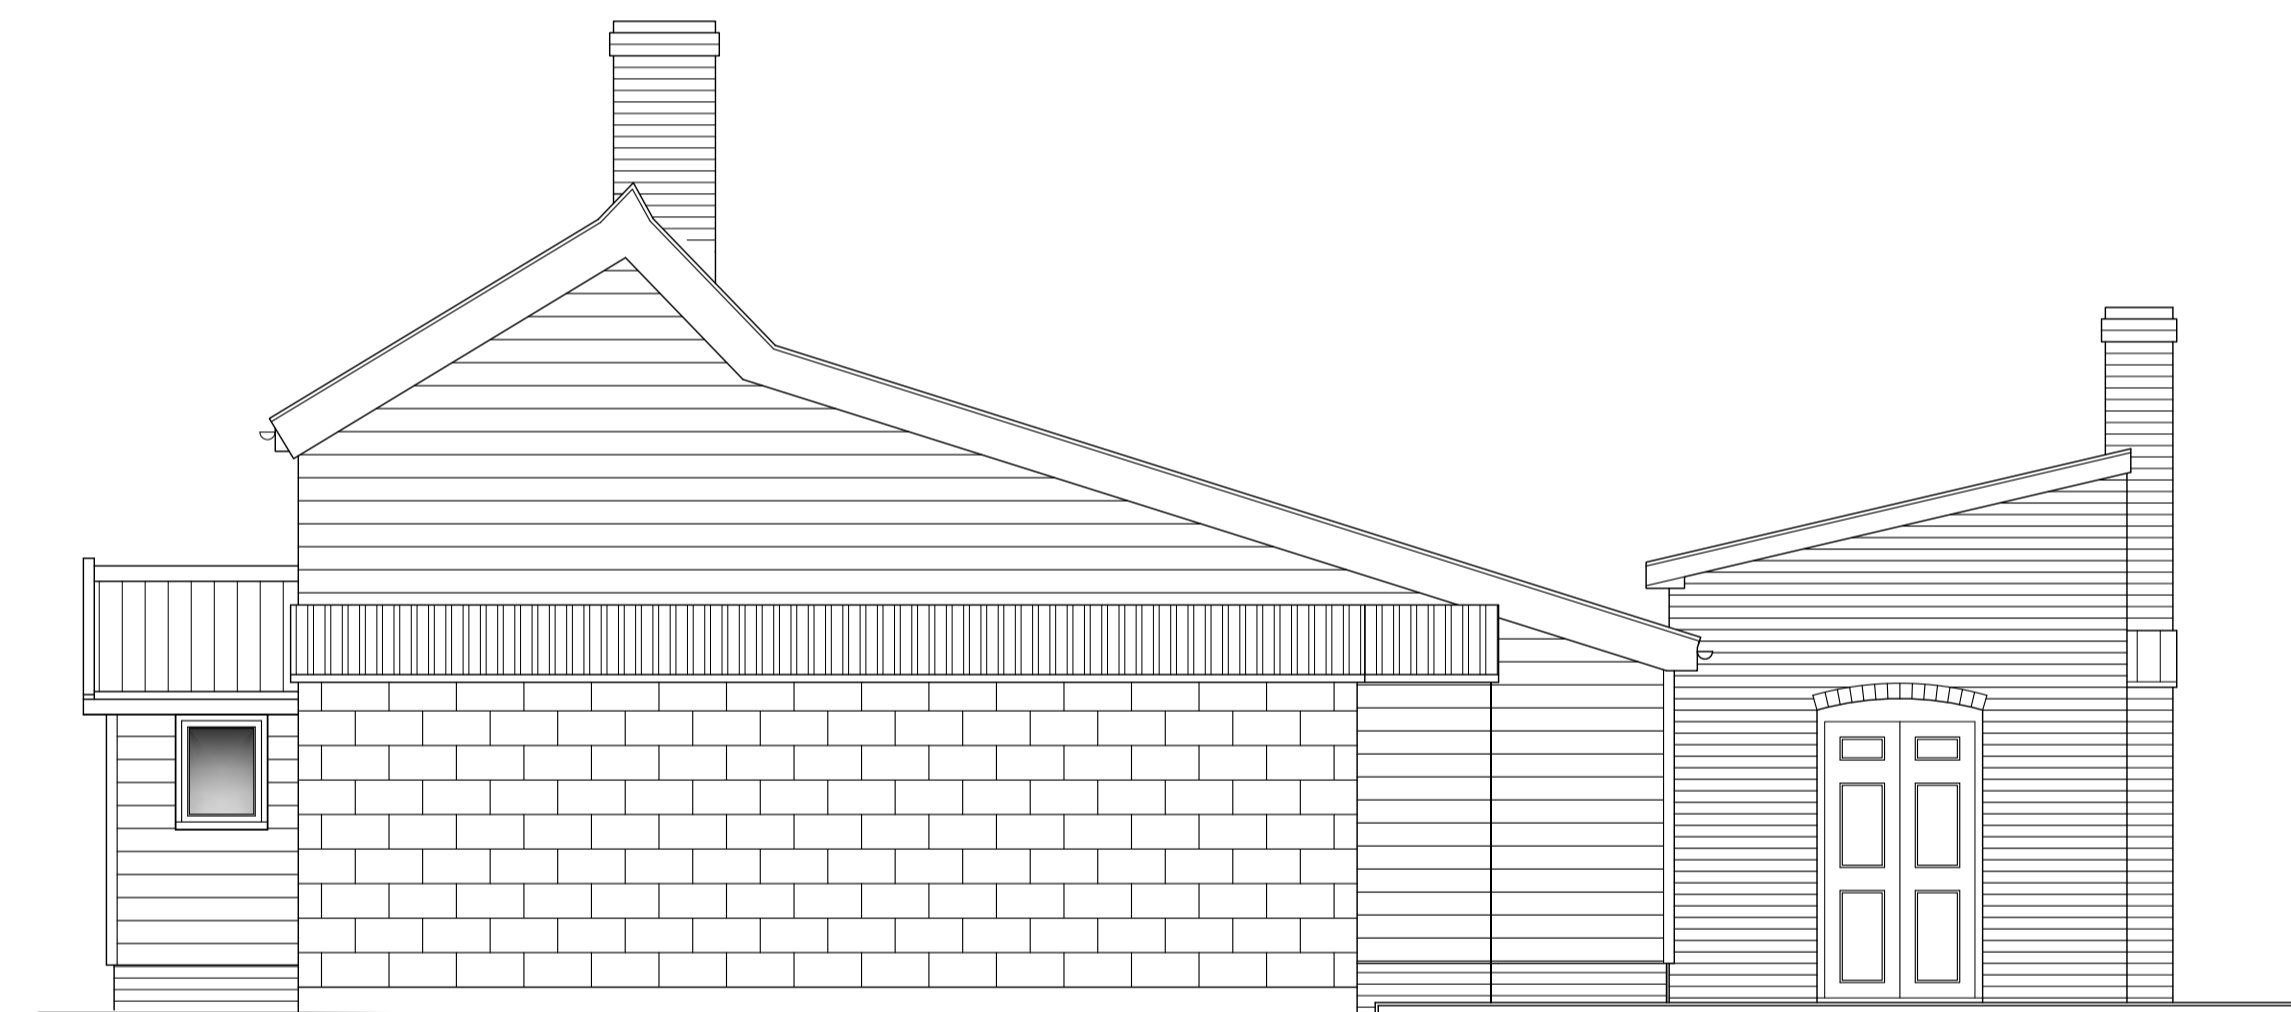


Proposed Side Elevation

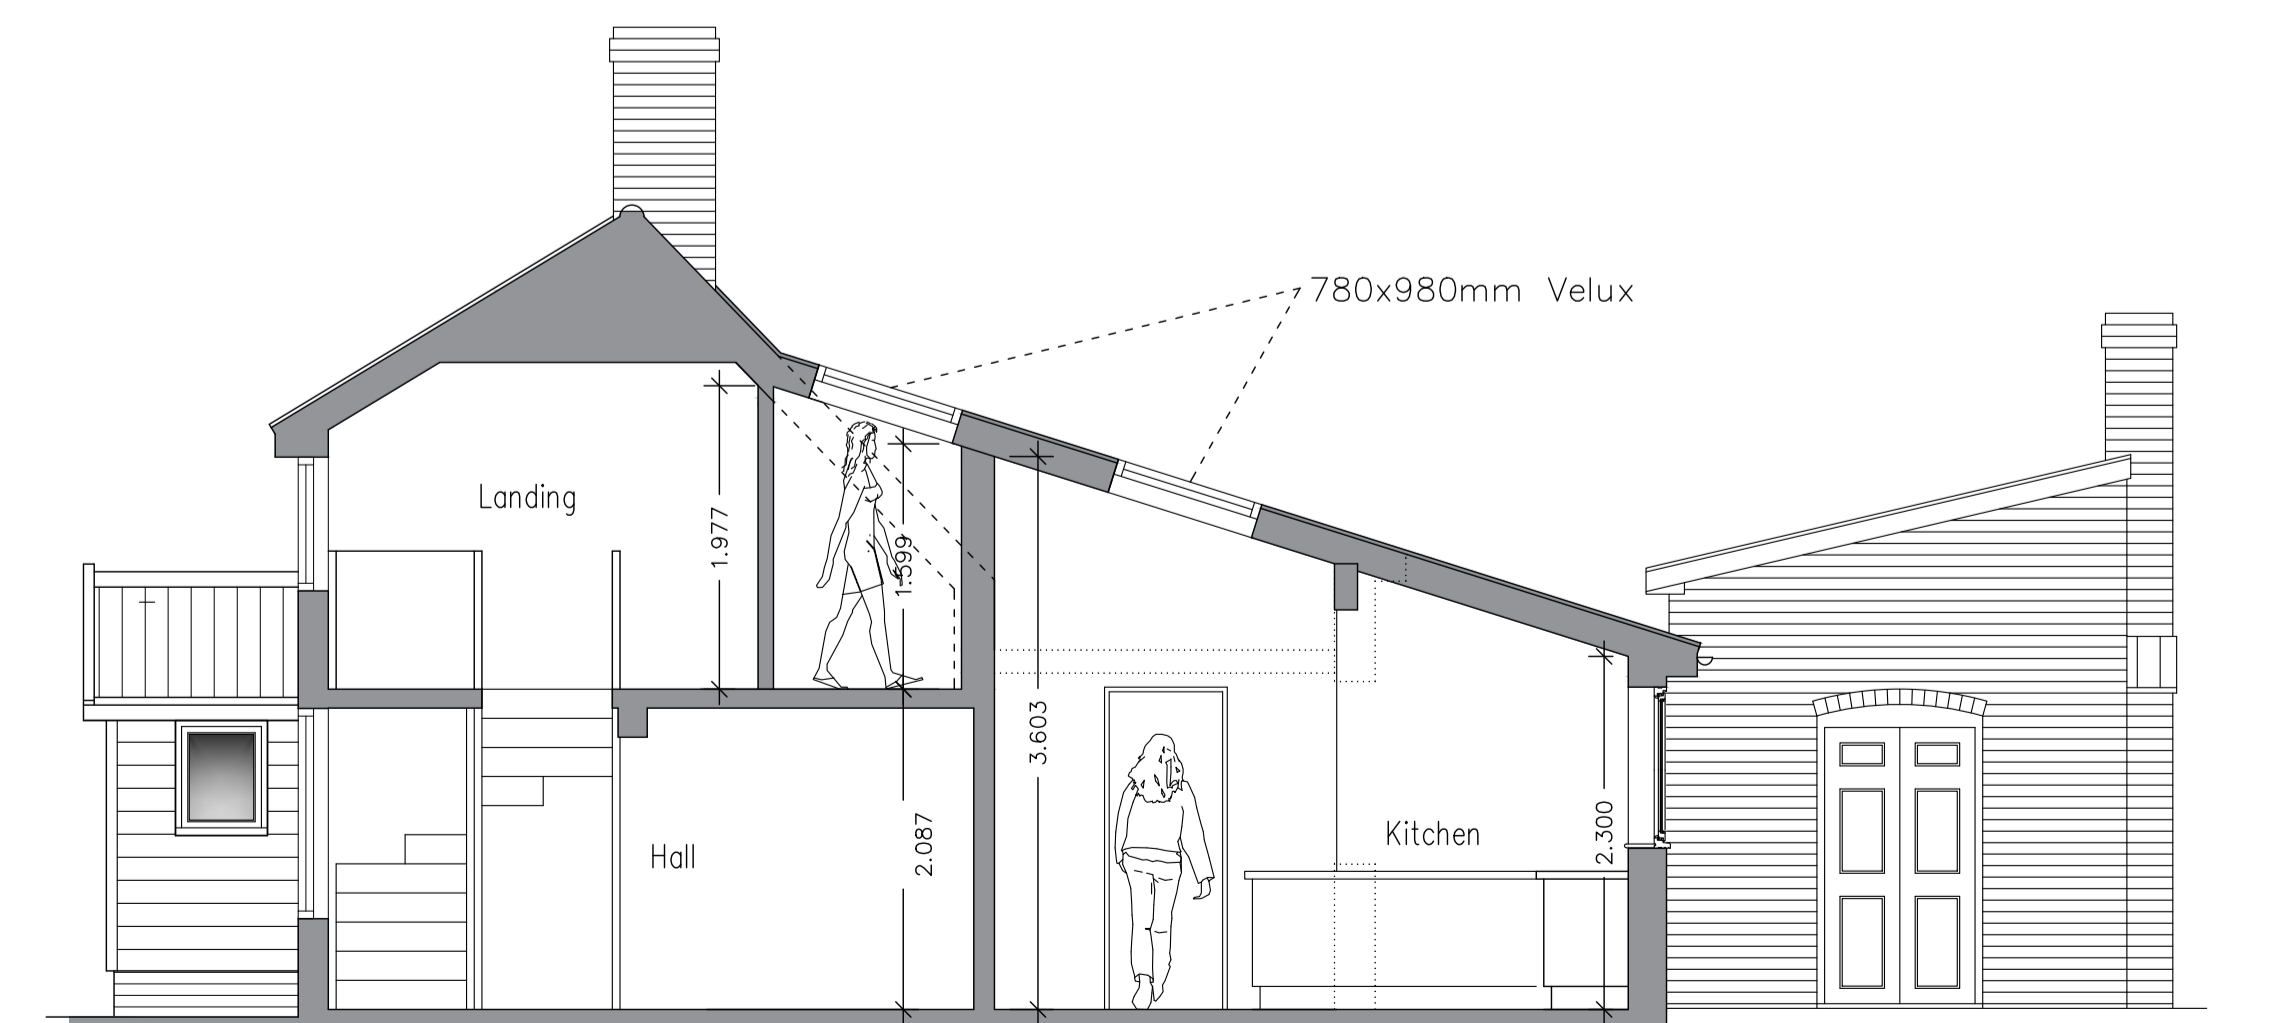

Section AA

REVISIONS

- C 05.09.2021  
ADDED PLANTING AREA AND LOW FENCE IN FRONT OF CONVERTED GARAGE
- PROPOSED PARKING TO BE GRASSCRETE
- D 26.10.2021  
BRICKED UP OLD FRONT DOOR

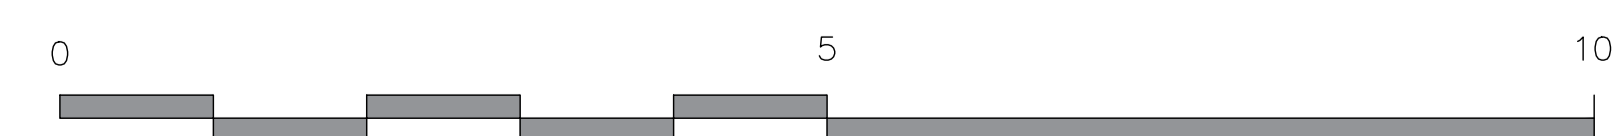

<b>TMA</b> TIM MOLL architecture	
CLIENT	MR T WHITMAN & MISS E WYKE
LOCATION	THE OLD POST OFFICE, THE GREEN TOSTOCK, SUFFOLK IP30 9NY
JOB DESCRIPTION	Extensions & Alterations
TITLE	PROPOSALS
DATE	JULY 2021
SCALE	1 : 50 @ A1
JOB	1381
<small>TIM MOLL ARCHITECTURE SUITE 10 9 STATION YARD NEEDHAM MARKET SUFFOLK IP6 8AS T. 01449 708510 M. 07818087280 E. tim@timmoll.com</small>	

DRAWING NO.  
**04D**