


PLANNING

- Notes:
- > Issued for Planning Approval. Do not use for the purposes of ordering/purchasing.
 - > Figured dimensions to take precedence over scaling from drawing.
 - > Drawing to scales as noted. All dimensions in millimetres unless noted otherwise. Check all dimensions and levels on site.
 - > These drawings are subject to Planning and Building Regulation Approval or any other statute in law before construction commences.
 - > For details of all structural, mechanical and electrical works where mentioned, refer to relevant specialist's drawings, specification and documentation.
 - > If any discrepancies are found in the drawings these are to be brought to the attention of Daintree Design for rectification.
 - > Boundary lines are indicative only. Exact location of boundaries should be determined on site before work commences.
 - > Drawing to be printed in colour.

Symbols Key:

- +XXXX Indicates levels on section and elevation
- (+XXXX) Floor to ceiling level (FFL - CL)
- +xxxx Other spot level taken from FFL, e.g. door height
- XXXX CH Window level: suffixed FC = FFL to Cill; CH = Cill to Head; CLH = Ceiling Level to Head.
- Falls Direction of falls for ramps roofs etc.
- span Direction of span for joists
- UP Indicates a change in floor level. Arrow always points up from lower to higher level.

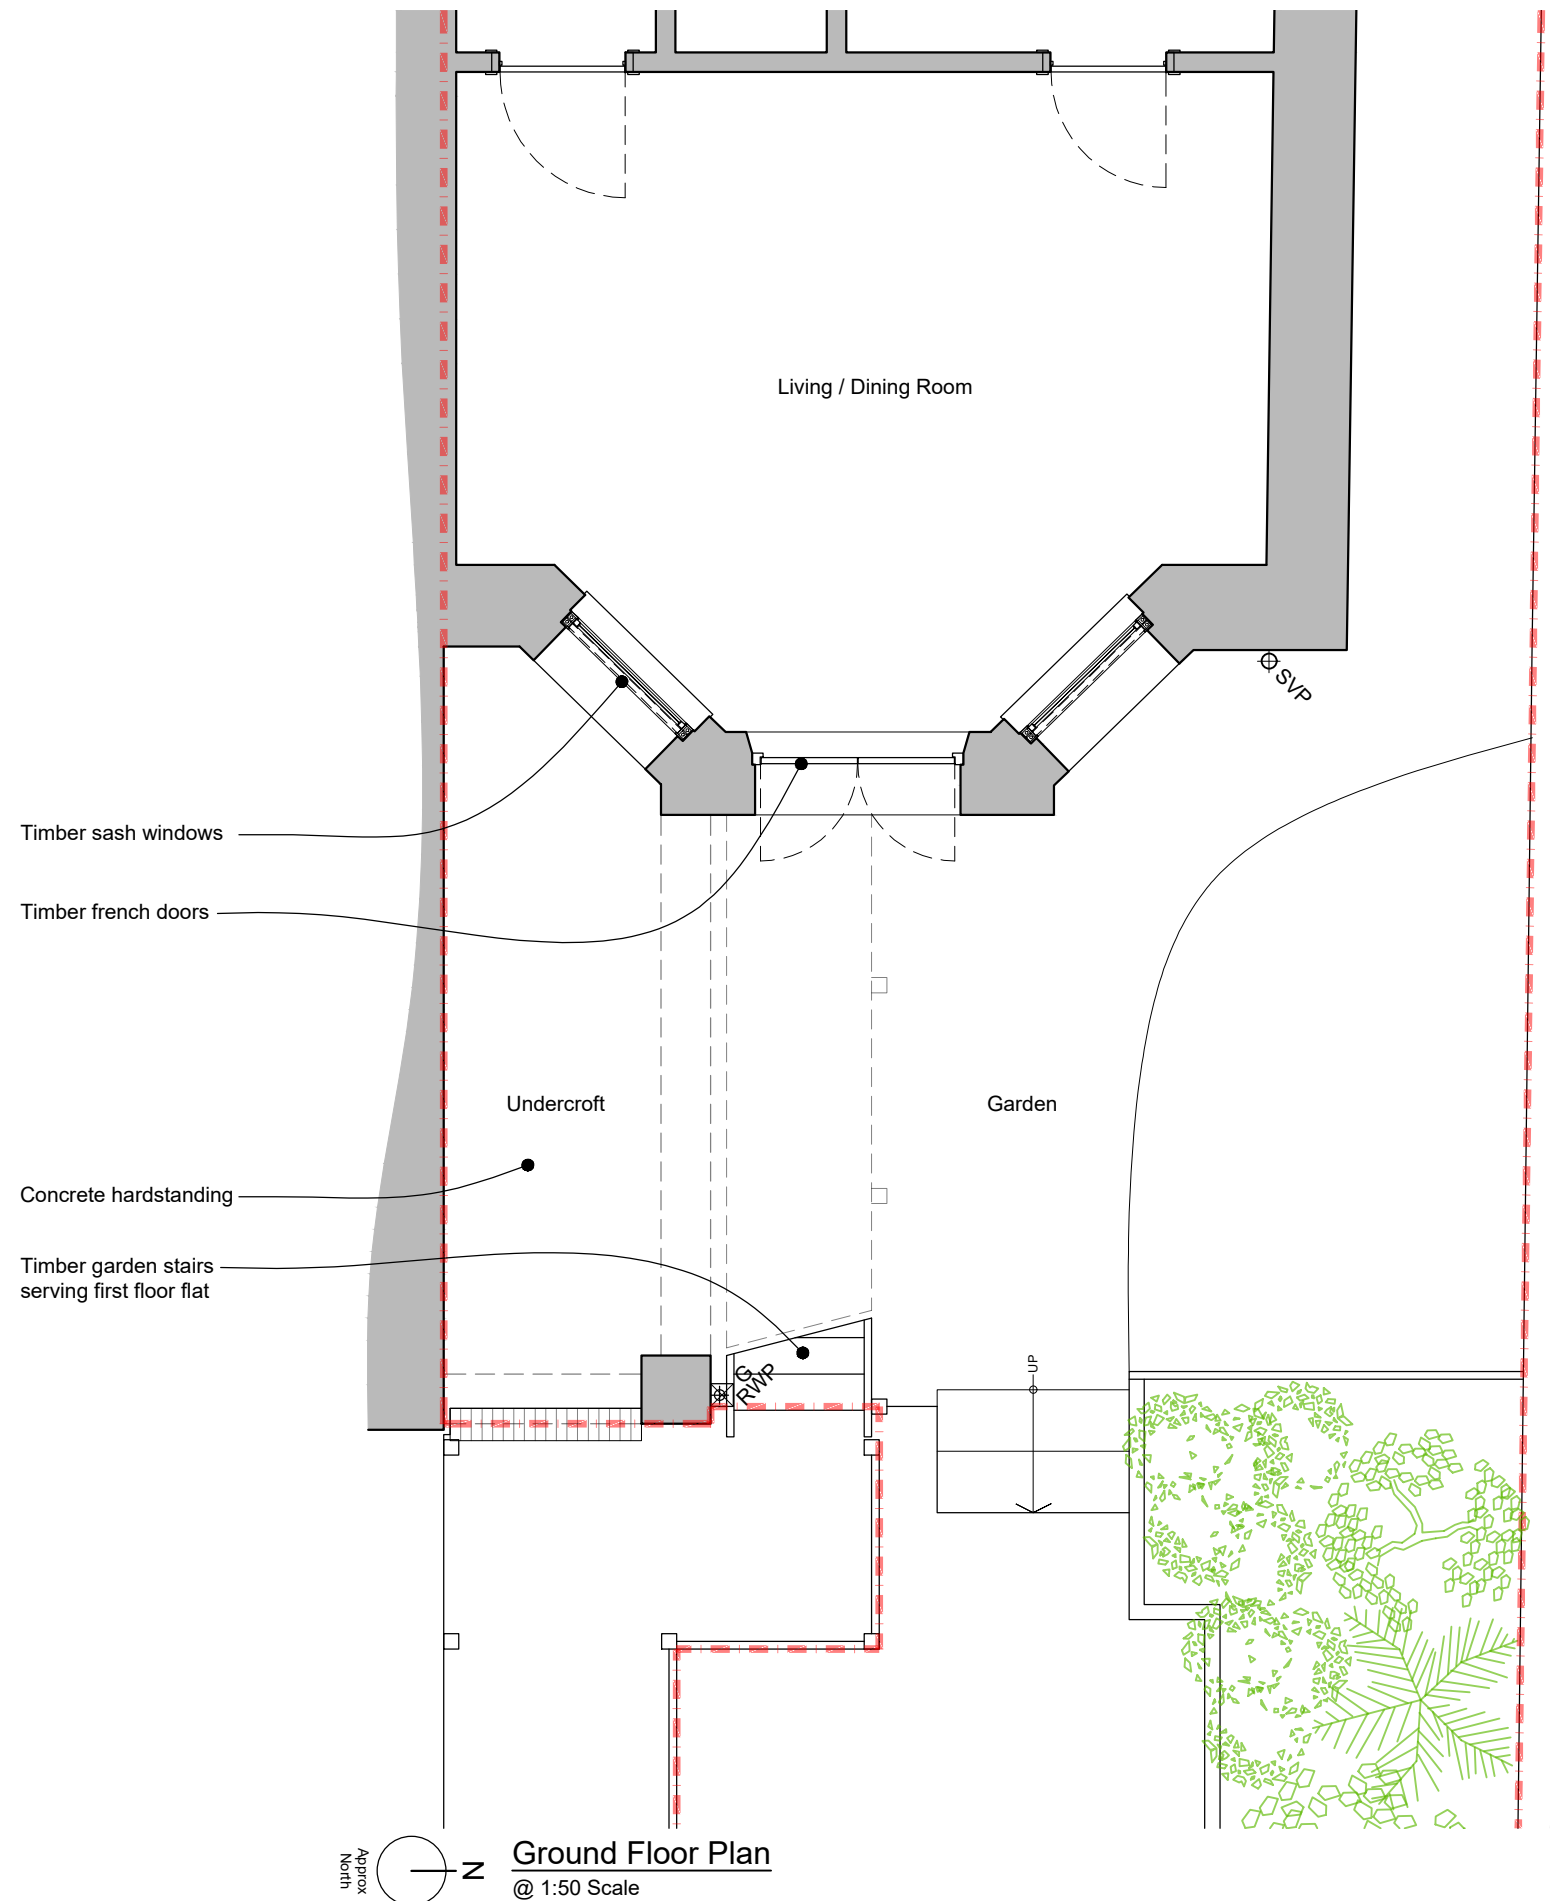

Rev	Date	Description	By	Chk

DAINTREE DESIGN

a: Daintree Design, Tower Point,
44 North Rd, Brighton, BN1 1YR.

t: 01273 286 683

e: hello@daintreedesign.co.uk

w: www.daintreedesign.co.uk

Client
J Harris

Project
**Flat 5, 62 The Drive, Hove,
BN3 3PE.**

Title
**Existing:
Ground Floor Plan**

Scale
1:50 @ A3

Date
Sept 2021

Drawing Number
D2011-200(~)