


Figured dimensions to be taken in preference to scaled dimensions.
 All dimensions to be checked on site by the main contractor and any discrepancies found to be reported to M.J. Design Services.
 This drawing is the copyright of M.J. Design Services




Proposed gable elevation

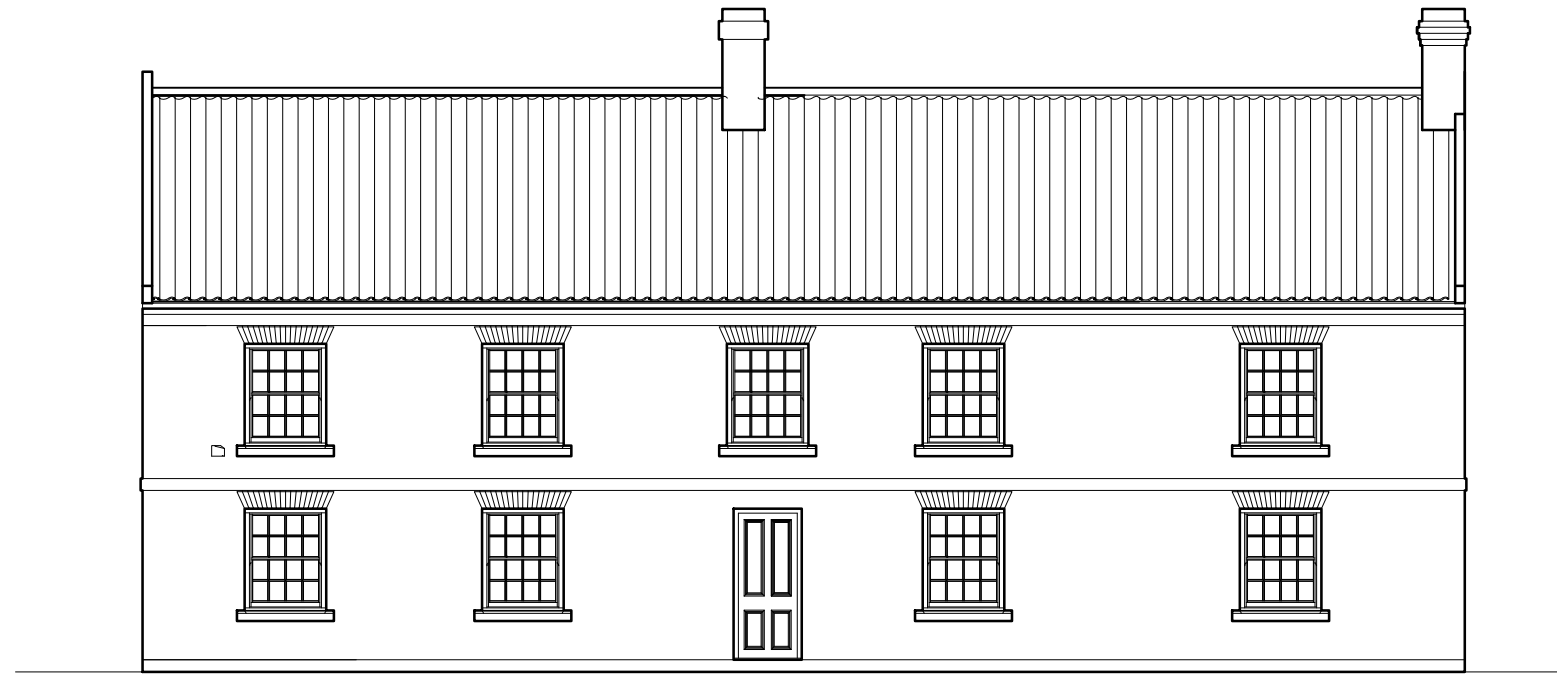

Proposed front elevation



Proposed rear elevation

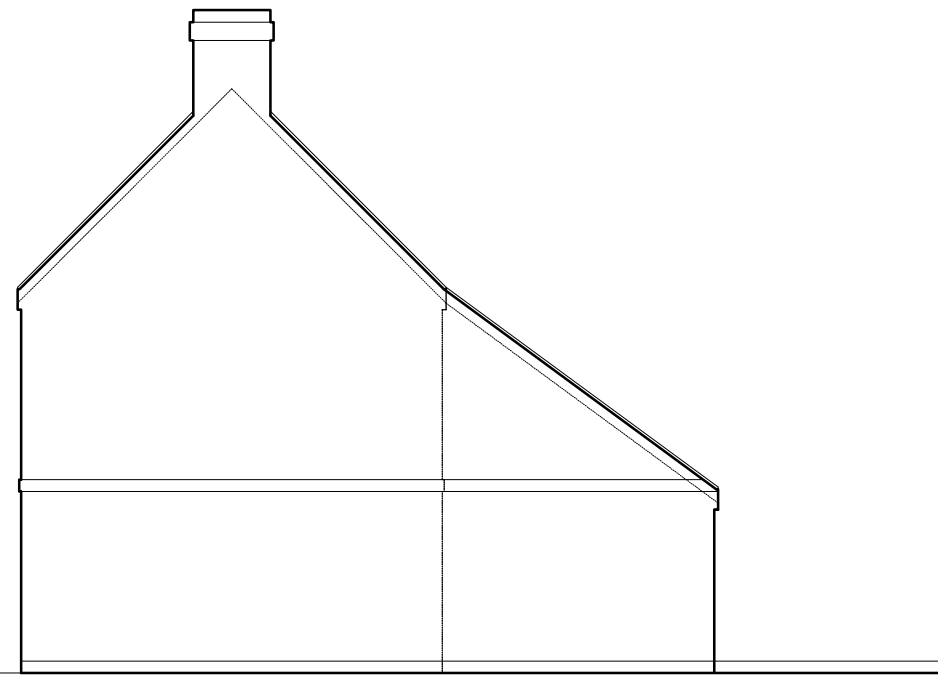

Proposed gable elevation

REVISION	
PROJECT TITLE	
PROPOSED RESIDENTIAL DEVELOPMENT AT MANOR FARM HIGH STREET BARMBY ON THE MARSH DN14 7HU	
CLIENT	
MR. J. & MR. N. MALONE	
DRAWING TITLE	
MANOR FARM HOUSE PROPOSED ELEVATIONS	
DATE	18 AUGUST 2021
SCALE	1 to 50 @ A1 1 to 100 @ A3
DRAWING No	3572/11
DRAWING STATUS	



TITHE FARM . NORTH DALTON
 DRIFFIELD. YO25 9UX
 TELEPHONE: 01377 217009
 e-mail - mike@mj-design.co.uk
 www.mj-design.co.uk

