
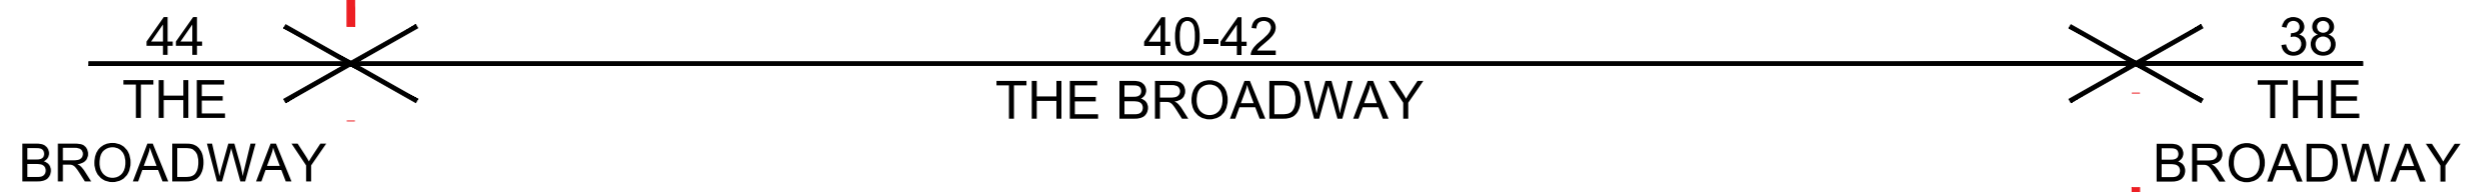
 RETAIL  
 RESIDENTIAL

**PROPOSED GROUND FLOOR PLAN**



PROJECT	DWG NO.	SCALE	DETAIL	17.09.2021 SUBMITTED TO P.D.E.	PROJECT NO.
40-42 THE BROADWAY, GREENDFORD, UB6 9PT	06	1:50 @ A1	PROPOSED GROUND FLOOR PLAN		21.35
PLANNING					

**PR Architecture Ltd.**  
 Chartered Architect  
 120, Pinner Road, Harrow, HA1 4JD.  
 Tel: 0208 357 2304