



GROUND FLOOR PLAN 1:100

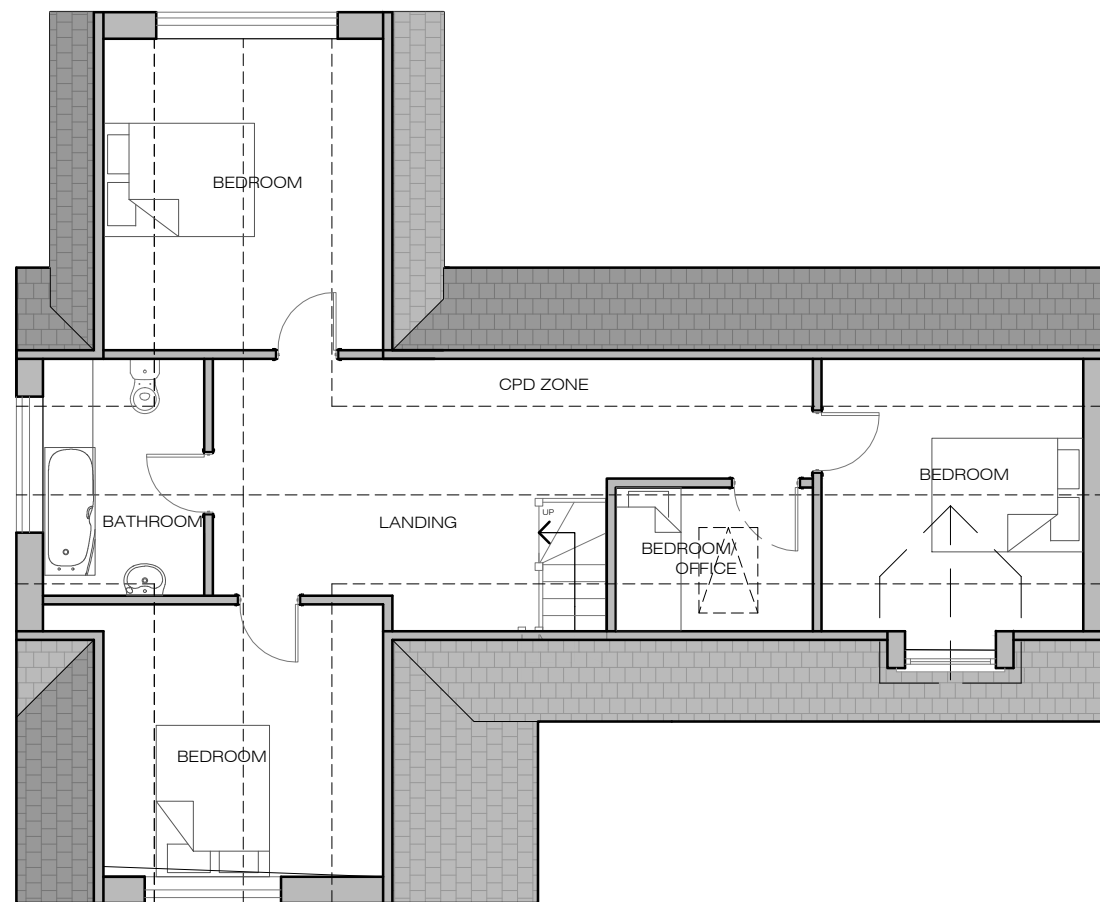

FIRST FLOOR PLAN 1:100

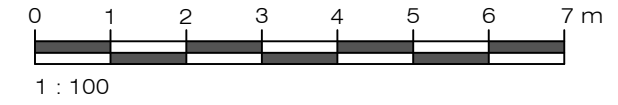

**CONCEPT ISSUE**  
 THIS DRAWING IS FOR PLANNING ISSUE ONLY. NO RESPONSIBILITY IS ACCEPTED FOR ANY OTHER USE. THIS DRAWING MUST NOT BE AMENDED, ADAPTED OR RECIRCULATED BY ANY OTHER PARTY WITHOUT WRITTEN PERMISSION FROM THE AUTHOR. USED FIGURED DIMENSIONS ONLY - DO NOT SCALE FOR CONSTRUCTION. CHECK ALL DIMENSIONS ON SITE AND ANY REPORT ANY DISCREPANCIES AS SOON AS THEY ARISE PRIOR TO THE COMMENCEMENT OF WORKS.  
 © C COADE ARCHITECTURAL DESIGN 2021

HOUSE TYPE (GF 103.3m<sup>2</sup>, FF 77.3m<sup>2</sup>)

REVISION A: PREAPP ISSUE OCT 21

CLIENT: MR R MANN  
 PROJECT: CONSTRUCTION OF 5 DWELLINGS  
 ADDRESS: LAMANVA YARD, LAMANVA, PENZANCE, TR10 9BJ.  
 DRAWING: DRAFT PROPOSAL HOUSE TYPES - A/B  
 SCALE: 1:100 @ A3  
 DATE: AUG 2021  
 DRAWING NO: MAN3-F15



mobile: 07832 224626 Spring Cottage, Lower Viscar,  
 landline: 01209 860009 Underlane, Wendron, Helston,  
 email: ccoade7@hotmail.com Cornwall, TR13 0EH