

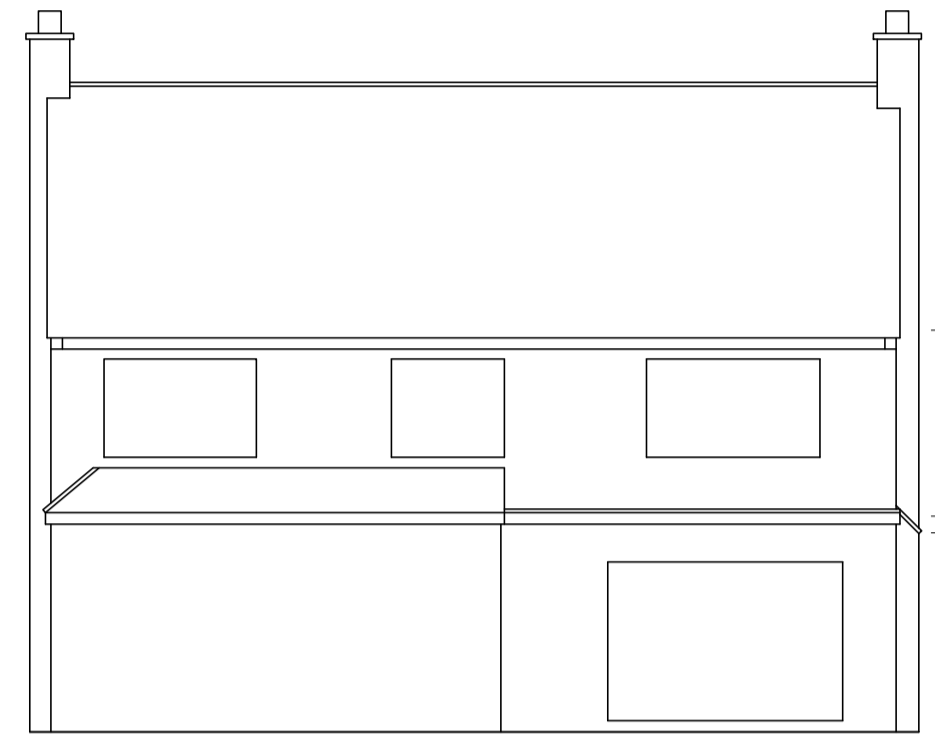



COPYRIGHT RESERVED
ALL DIMENSIONS TO BE CHECKED BY CONTRACTOR ON SITE.
SUPERVISOR TO BE NOTIFIED OF ALL DISCREPANCIES PRIOR
TO WORKS COMMENCING.

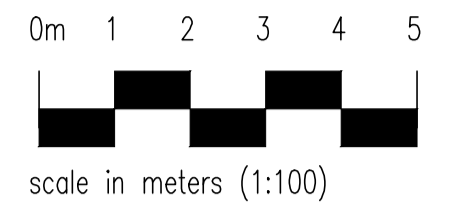


rear elevation

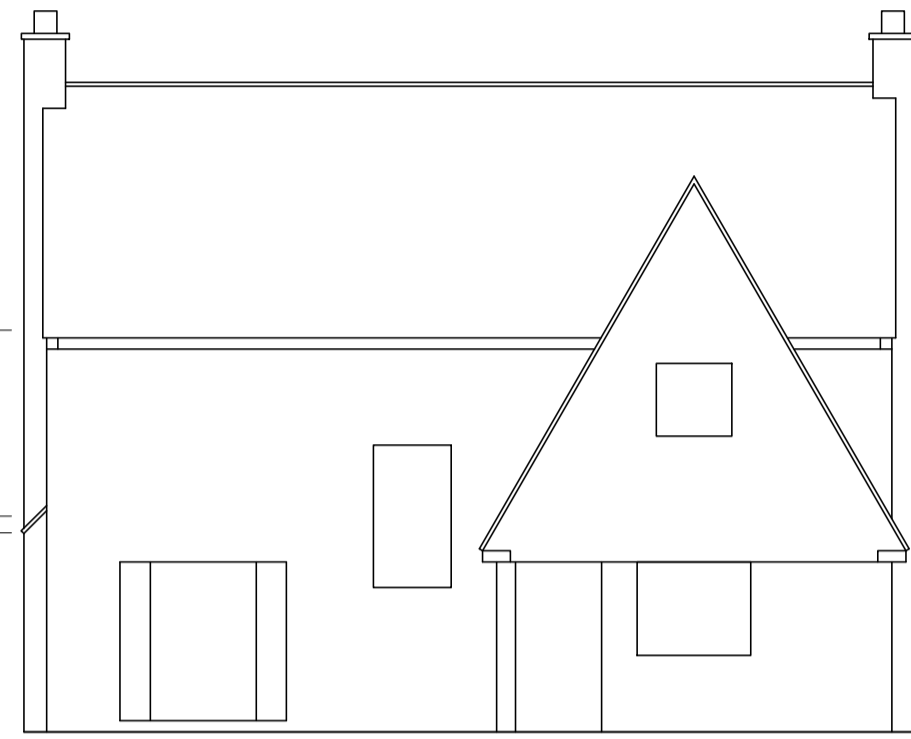


front elevation

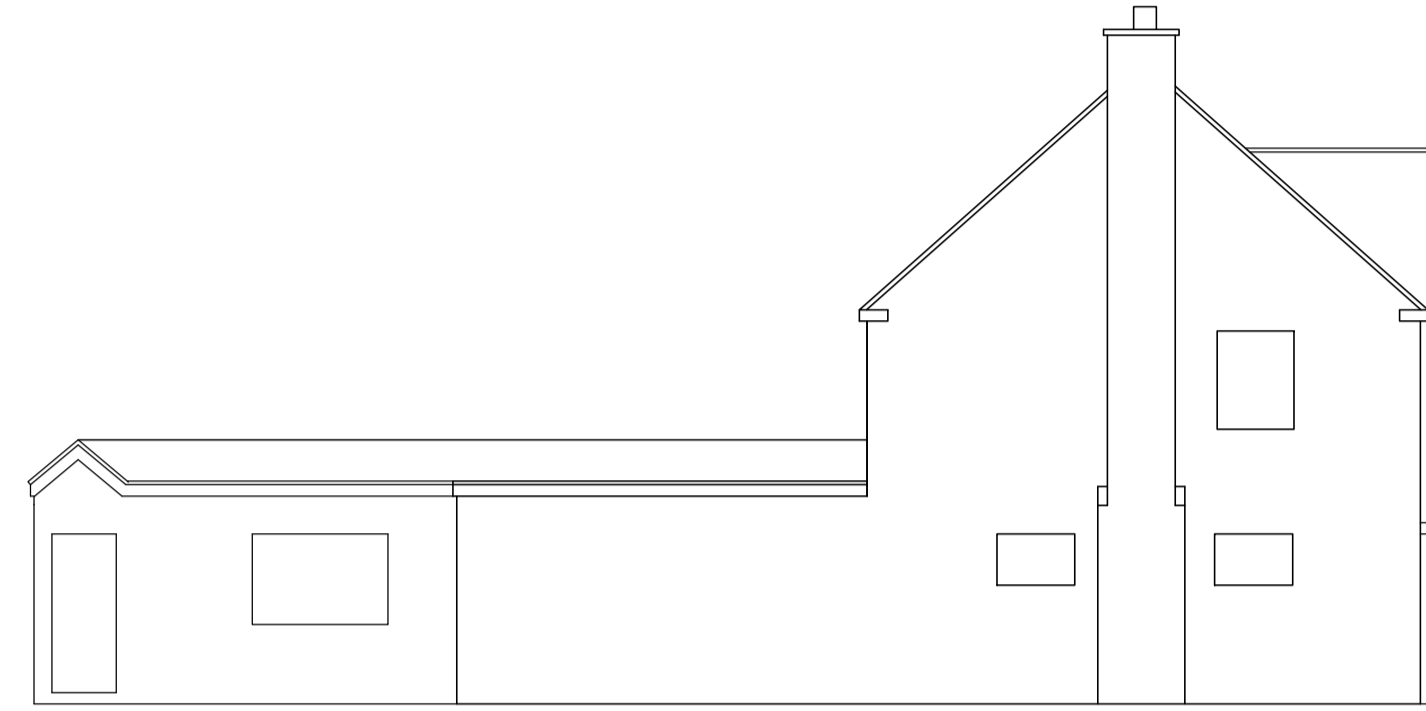


lh side elevation

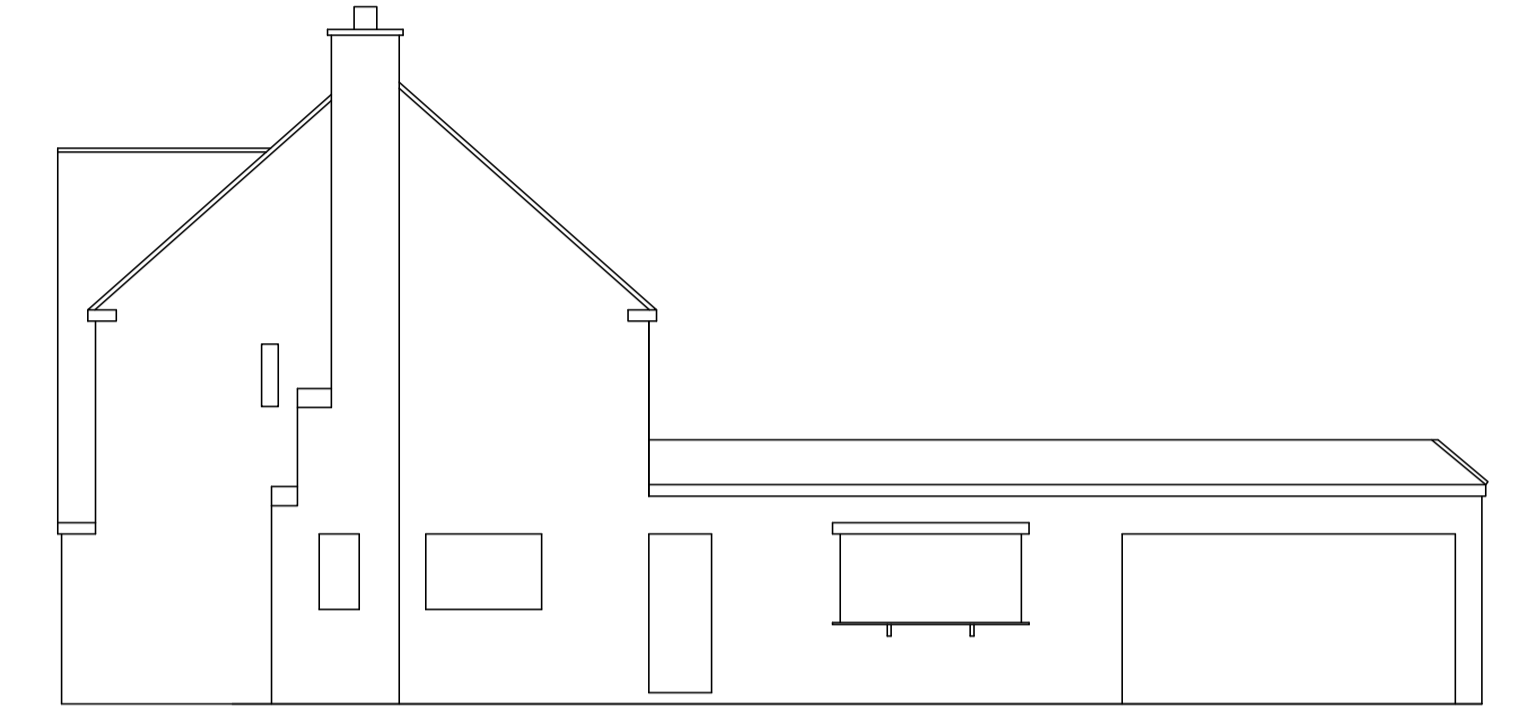

rh side elevation

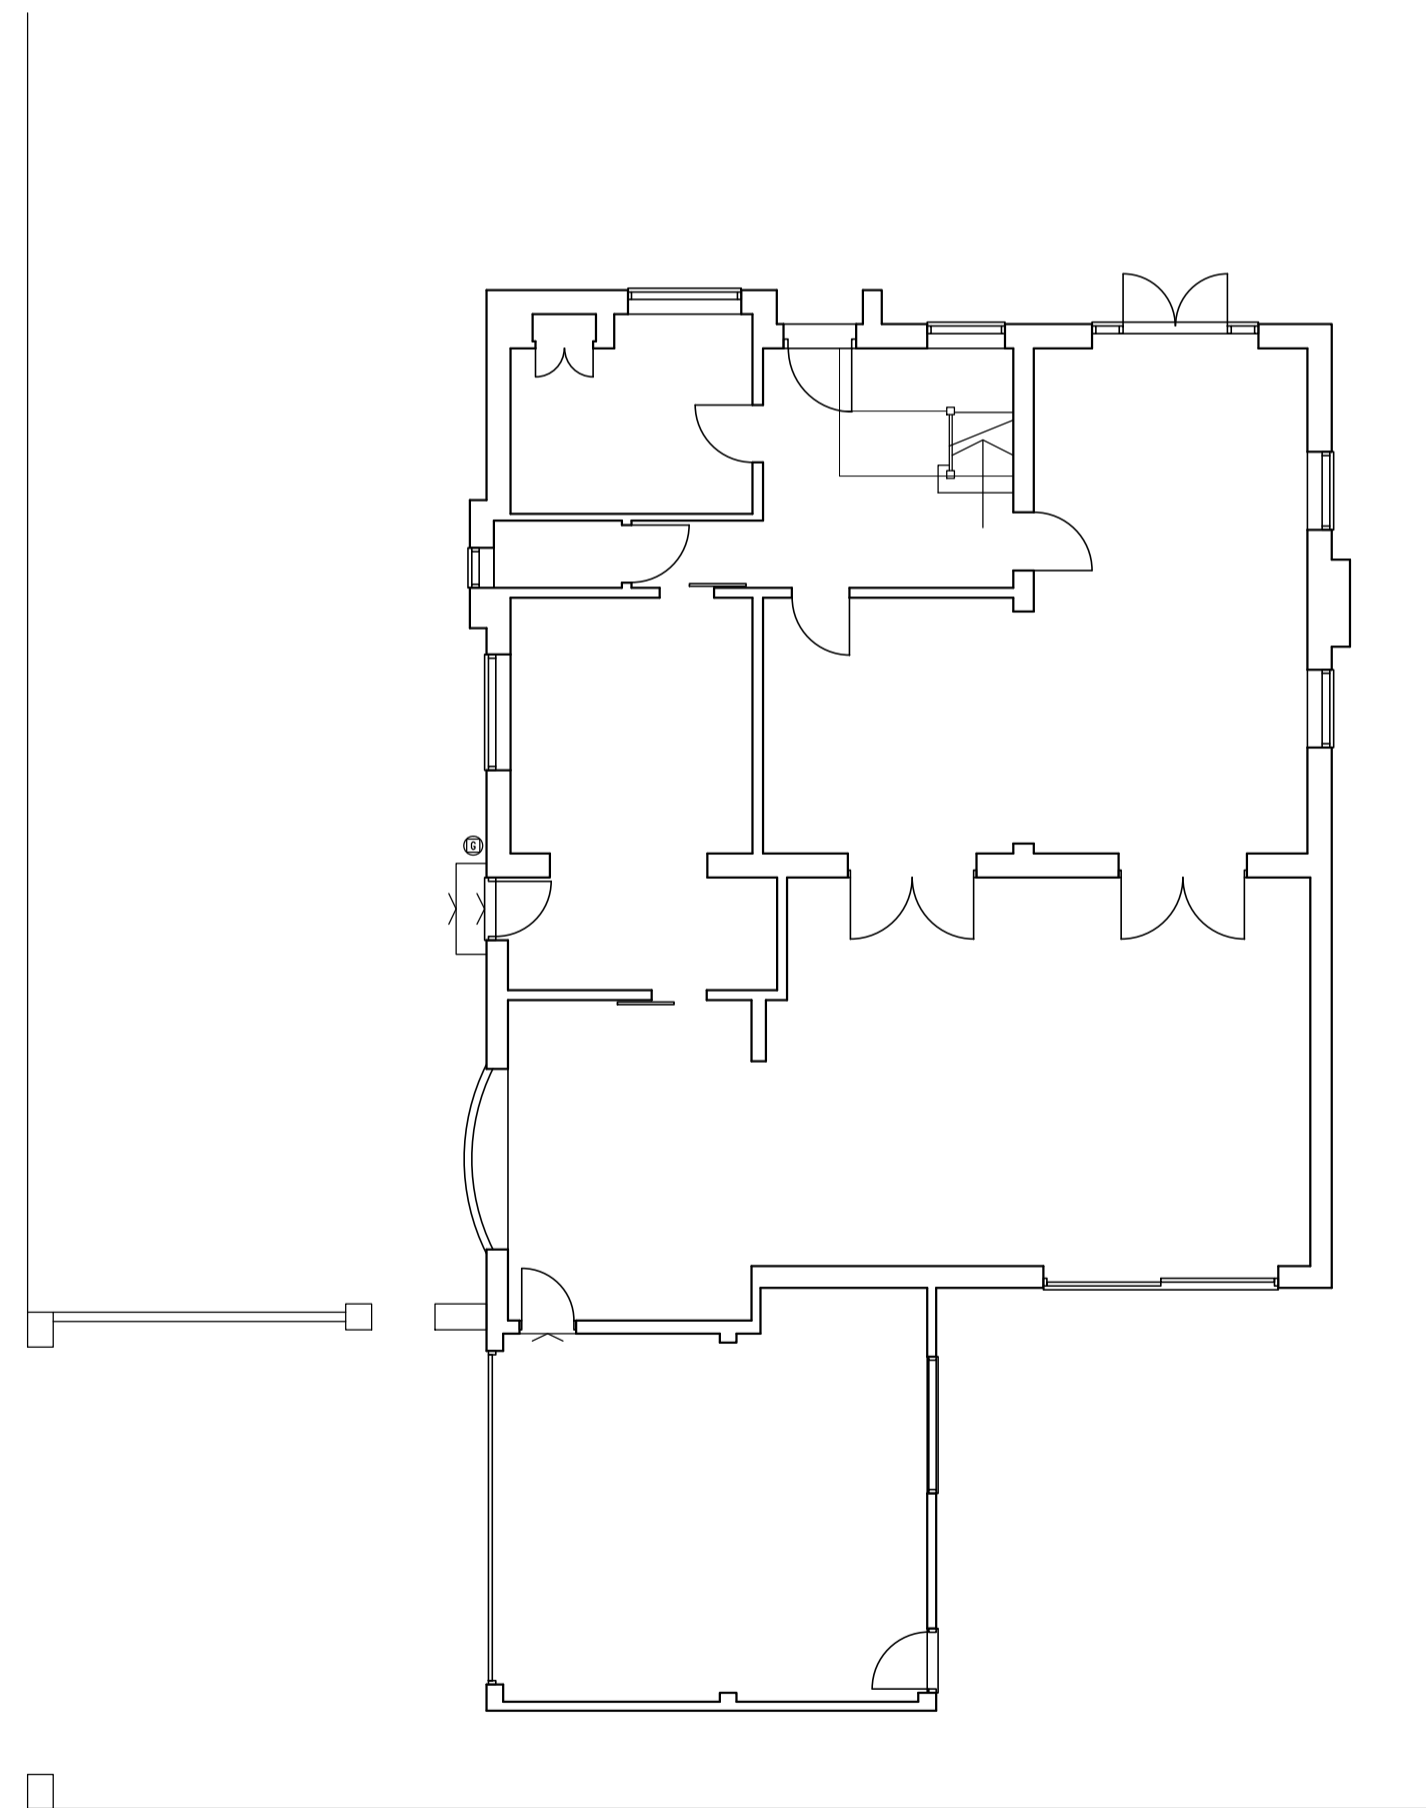

ground floor

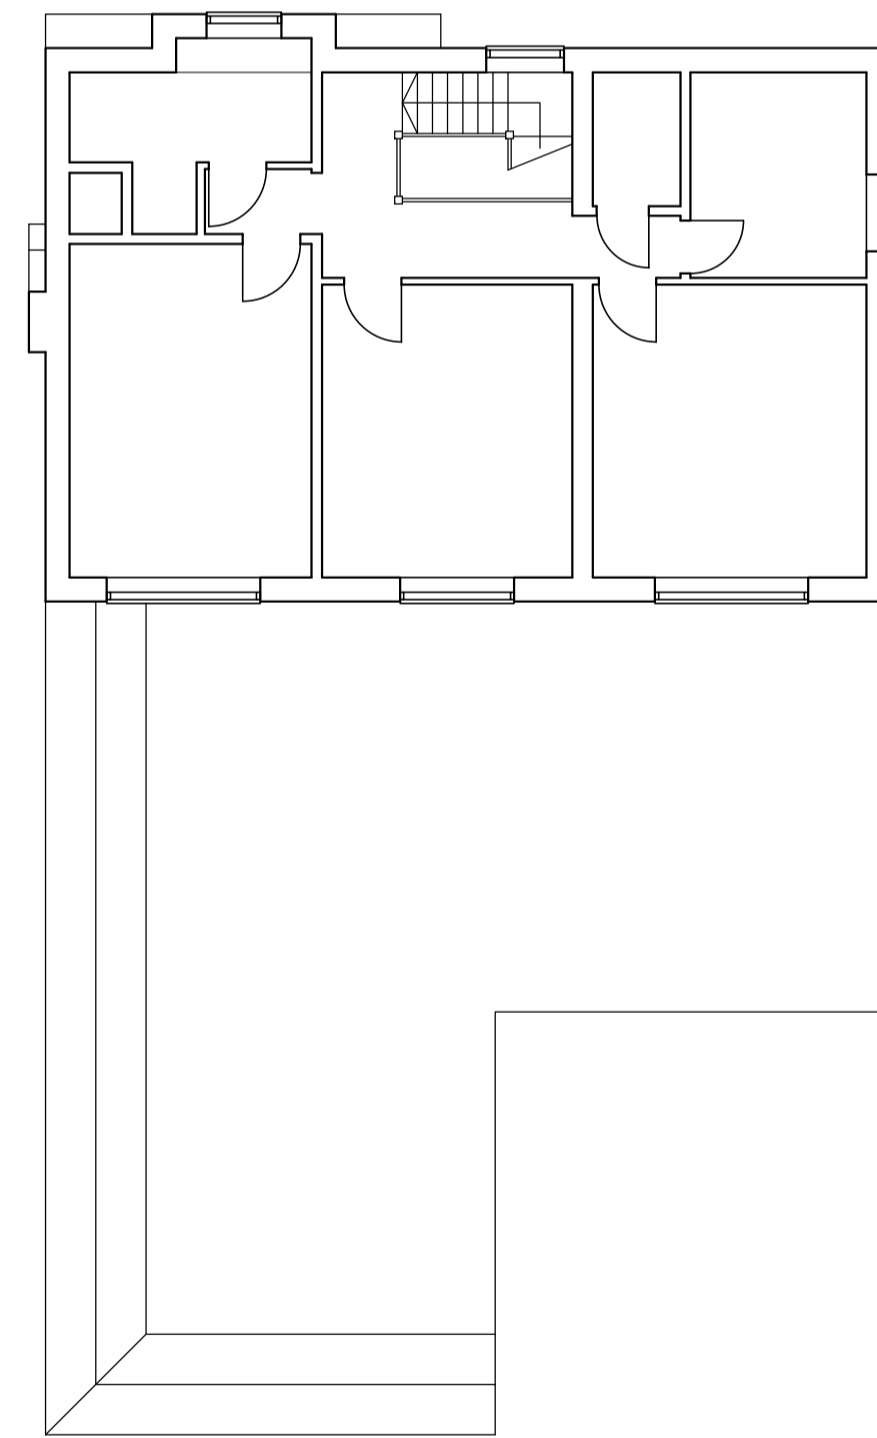

first floor

- J S DESIGNS -
Suite 3, West Hill House, West Hill
Dartford, Kent DA1 2EU
Tel: 01322 286506 Fax: 01322 286504
e mail: js.designs@btconnect.com
website: jsdesignsLtd.co.uk

Client :
Mr & Mrs Manzoor

Property Address :
**1 The Close
Wilmington**

Drawing Title :
**Existing Floor Plans
& Elevations**

Scale : Date : By :
1:100 Oct21 JPS

Drawing Number : Amendment :
21044-s1 |