


- This drawing is not to be scaled.
- Contractors must check all dimensions on site, Architect to be notified of any discrepancies in figured dimensions.
- This drawing is copyright.



Front Elevation  
1:100

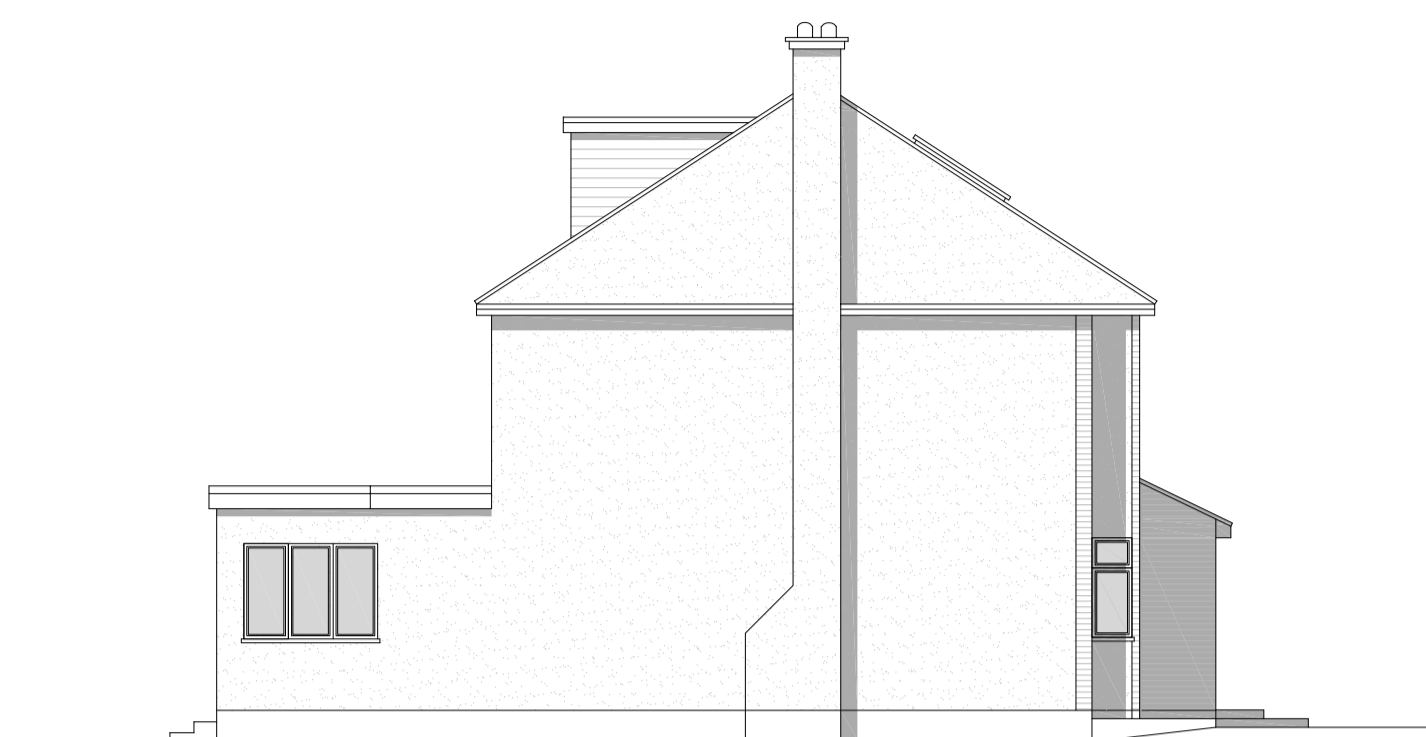

Side Elevation  
1:100




Rear Elevation  
1:100




Block Plan  
1:500



Location Plan  
1:1250

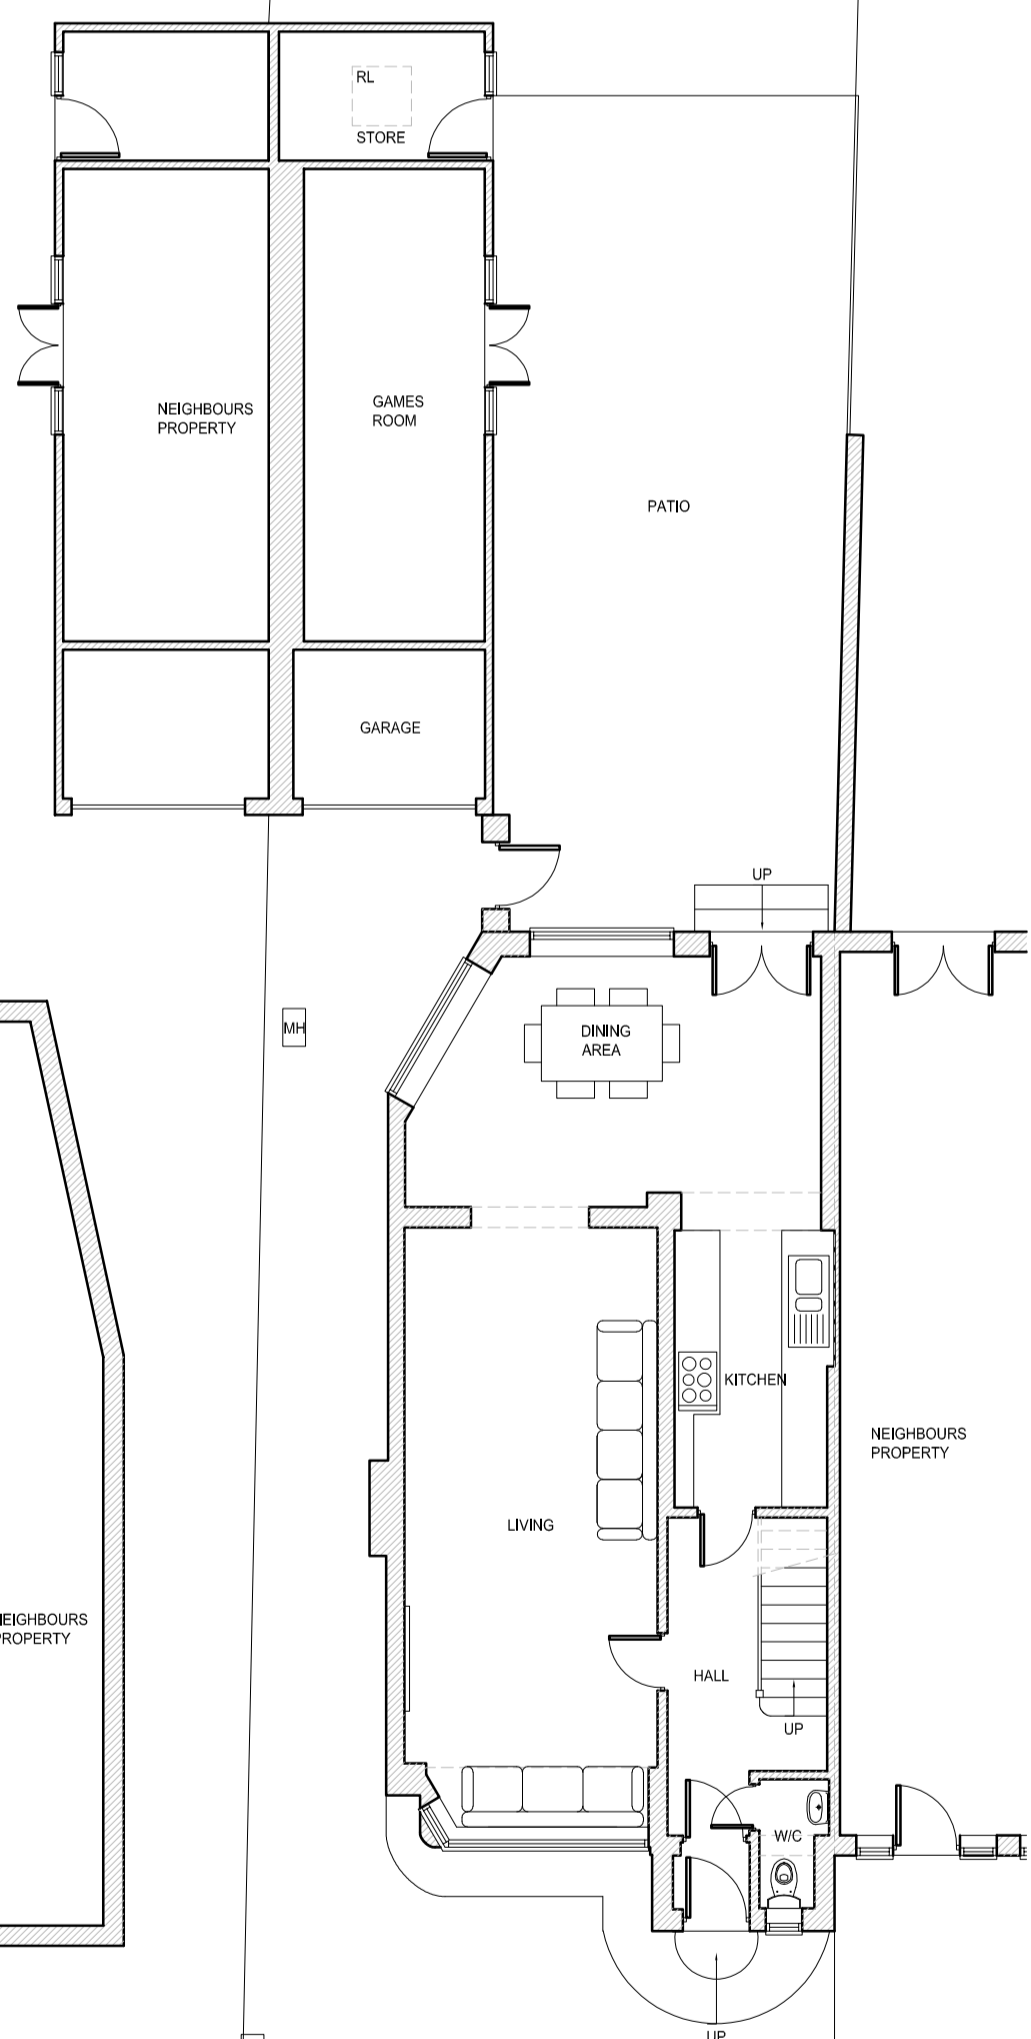


Ground Floor Plan  
1:100

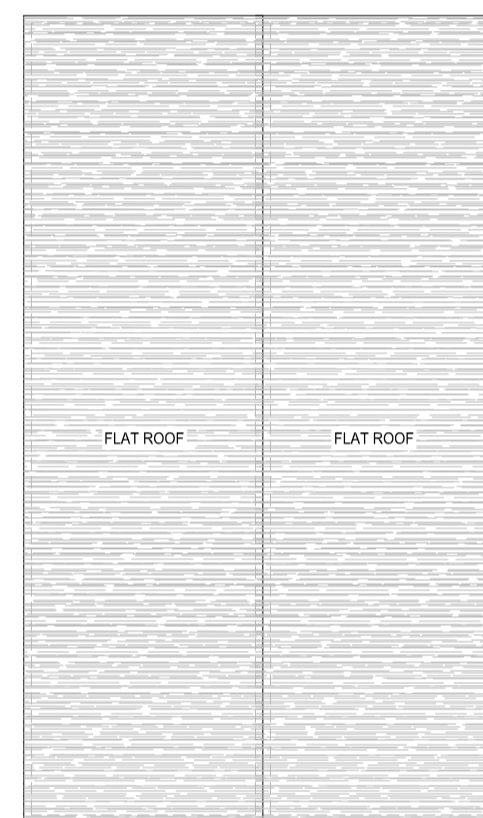

FLAT ROOF


FLAT ROOF

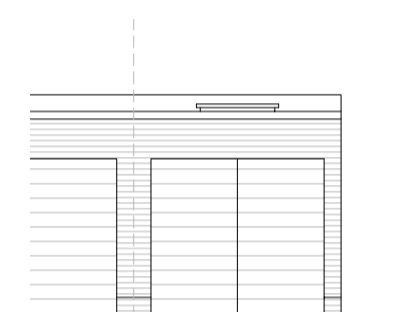


Front Elevation  
1:100




Side Elevation  
1:100

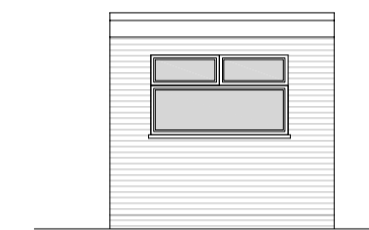


Rear Elevation  
1:100

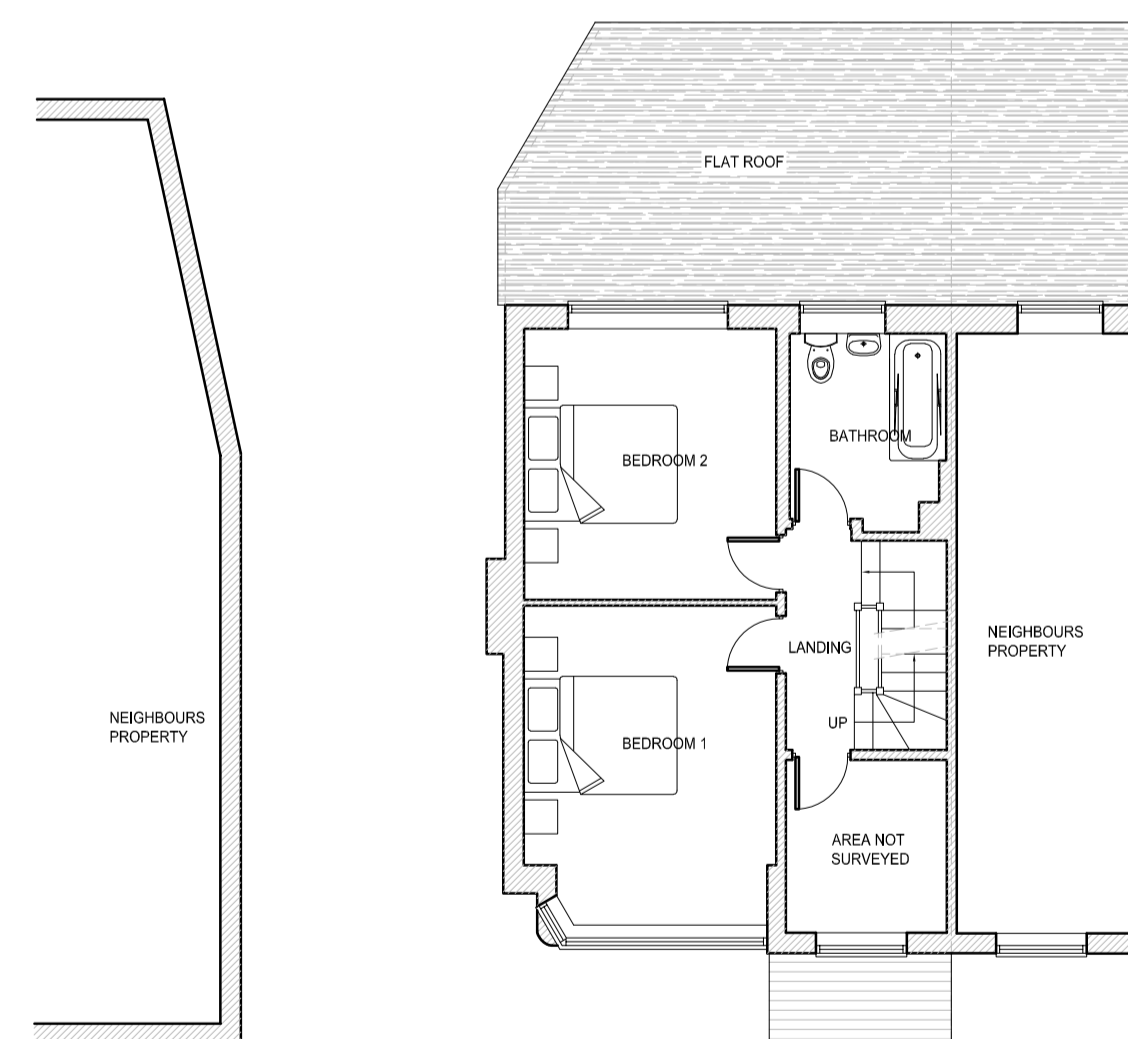


First Floor Plan  
1:100

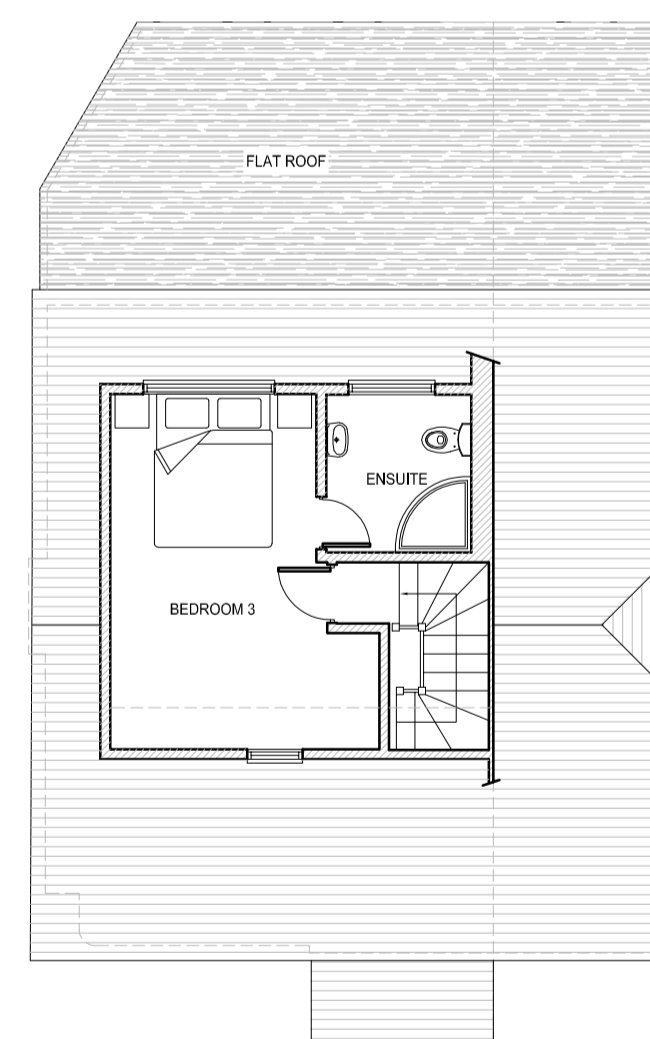


Third Floor Plan  
1:100

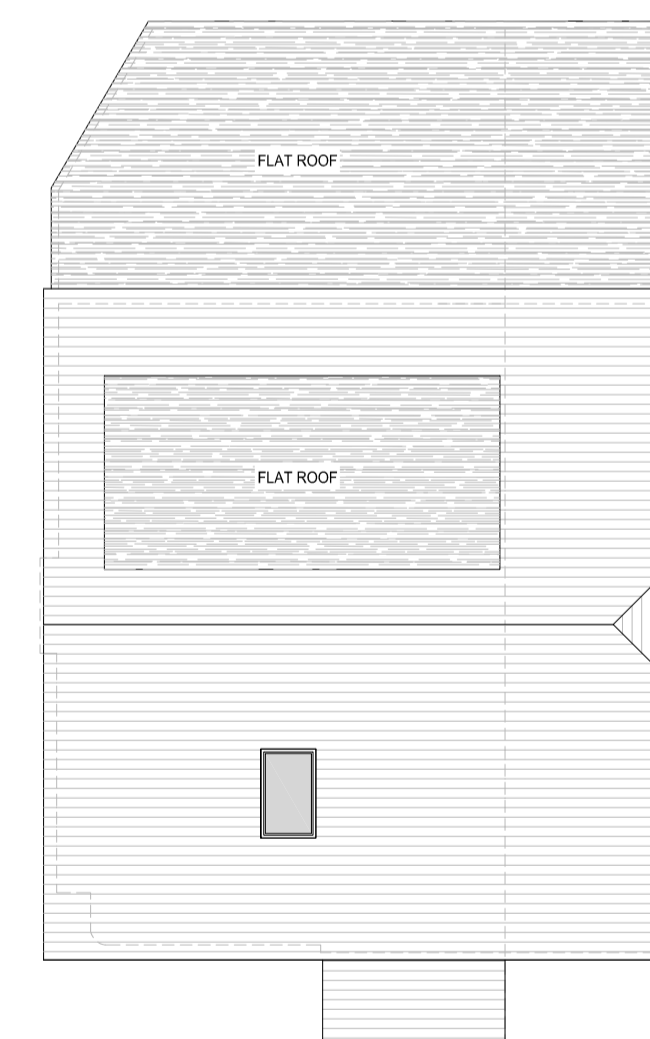

Roof Plan  
1:100

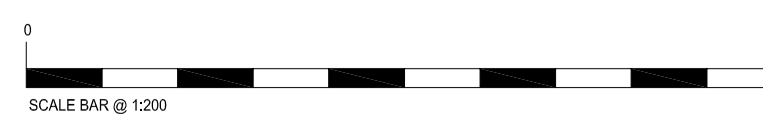

SCALE BAR @ 1:1200

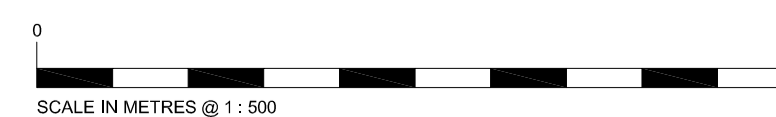

SCALE IN METRES @ 1:500



Scale @ 1:1250

Rev.	Drawn	Description	Date

**MP ARCHITECTS LLP**  
CHARTERED ARCHITECTS

Great Bannons, Bannons Lane, Ongar, Essex, CM5 9AR  
T: 01277 364979 E: info@mparchitectsllp.co.uk  
W: www.mparchitectsllp.co.uk

Status	FOR PLANNING		
Project	33 The Meadows, Ingrave, Essex, CM13 3RF		
Drawing	Existing Plans and Elevations		
Scale	As Indicated @ A1	Date	July 2021
Drawn by	EM	Project no.	2586
Checked by	MP	Drawing no.	01
		Revision	-