




North Elevation (Section a-a)

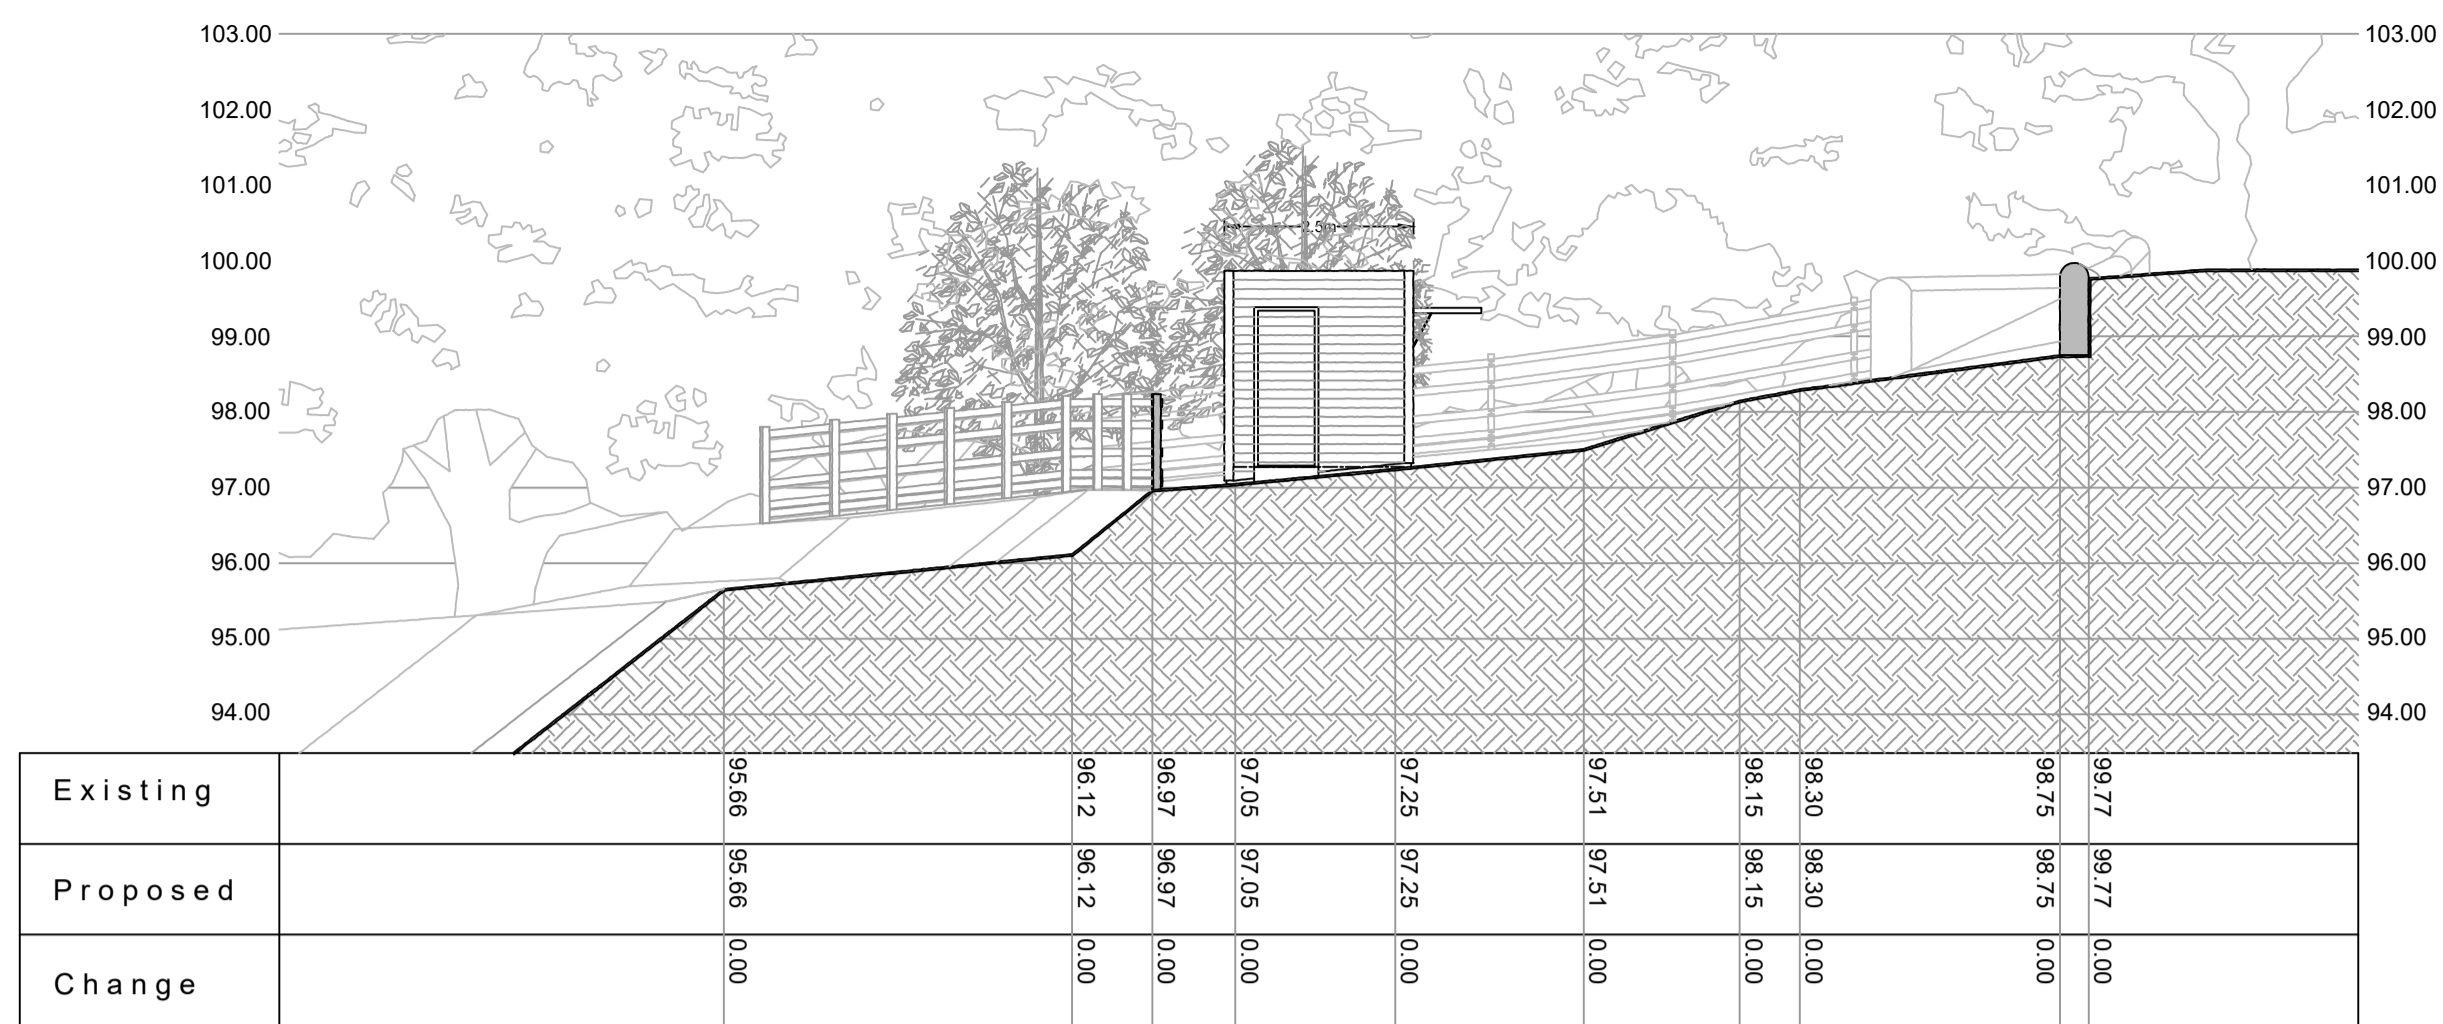


East Elevation (Section b-b)

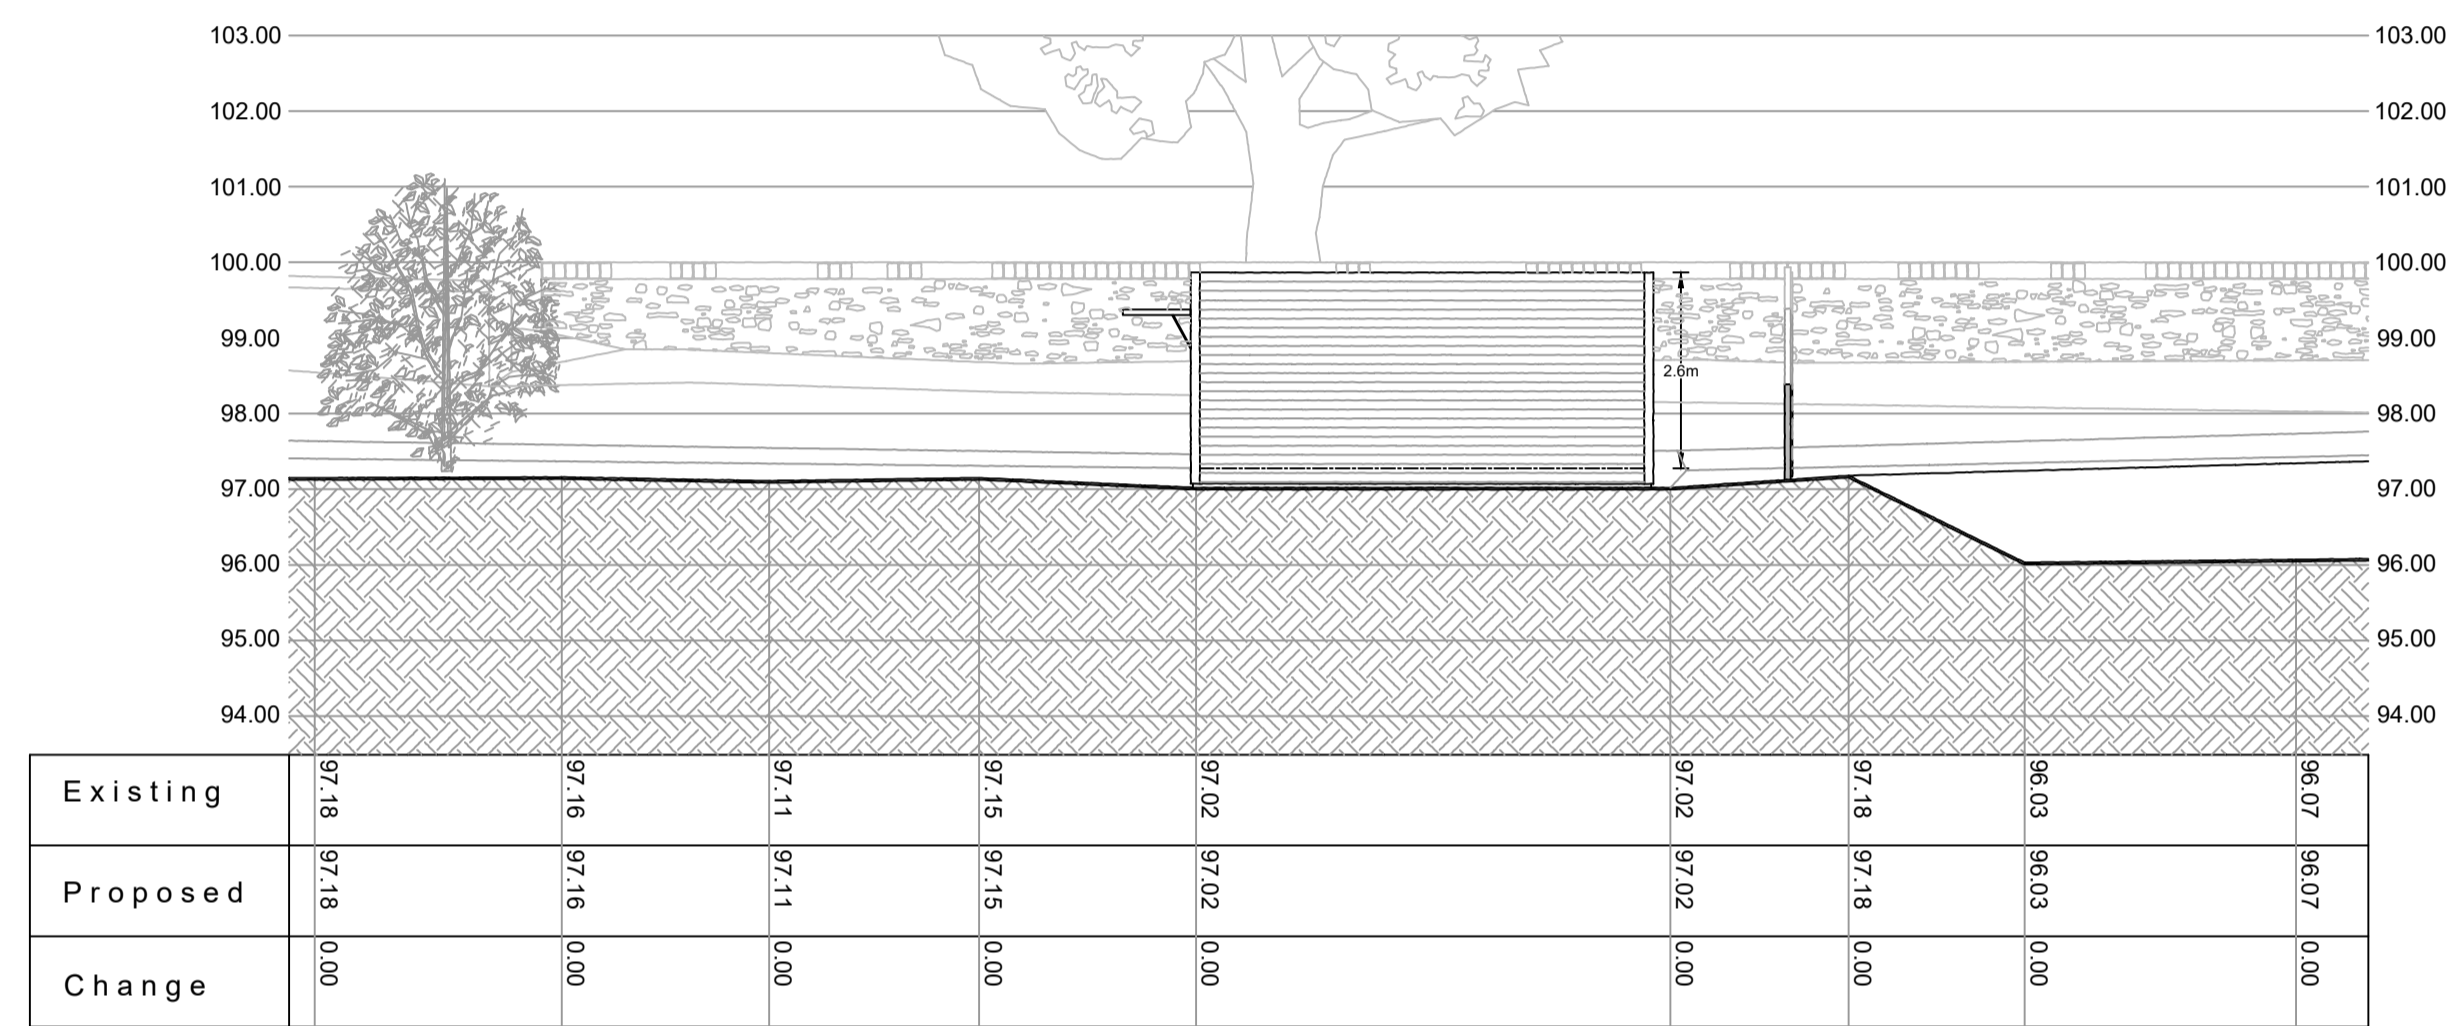

South Elevation (Section c-c)

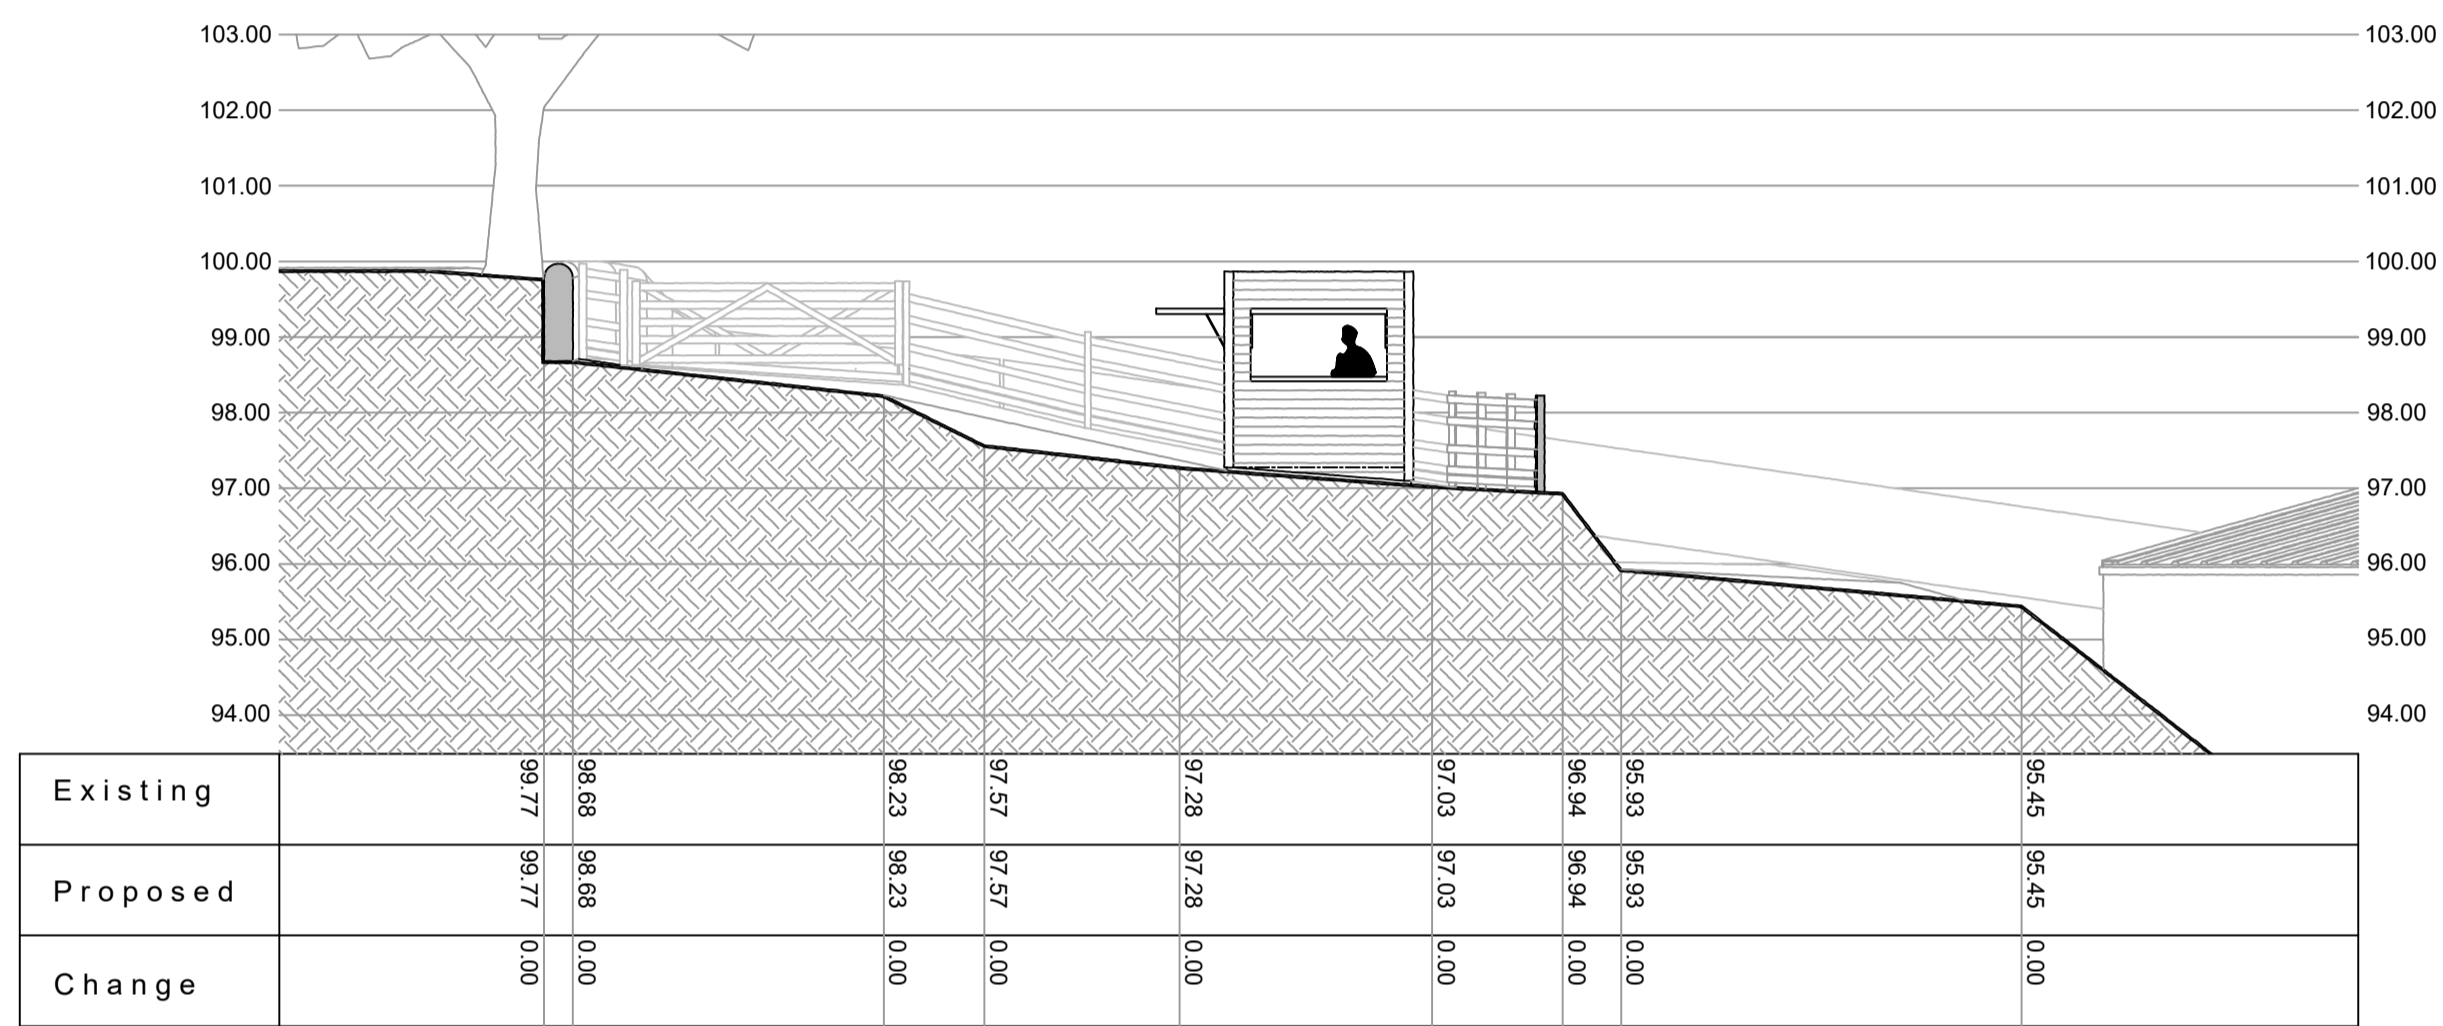

West Elevation (Section d-d)

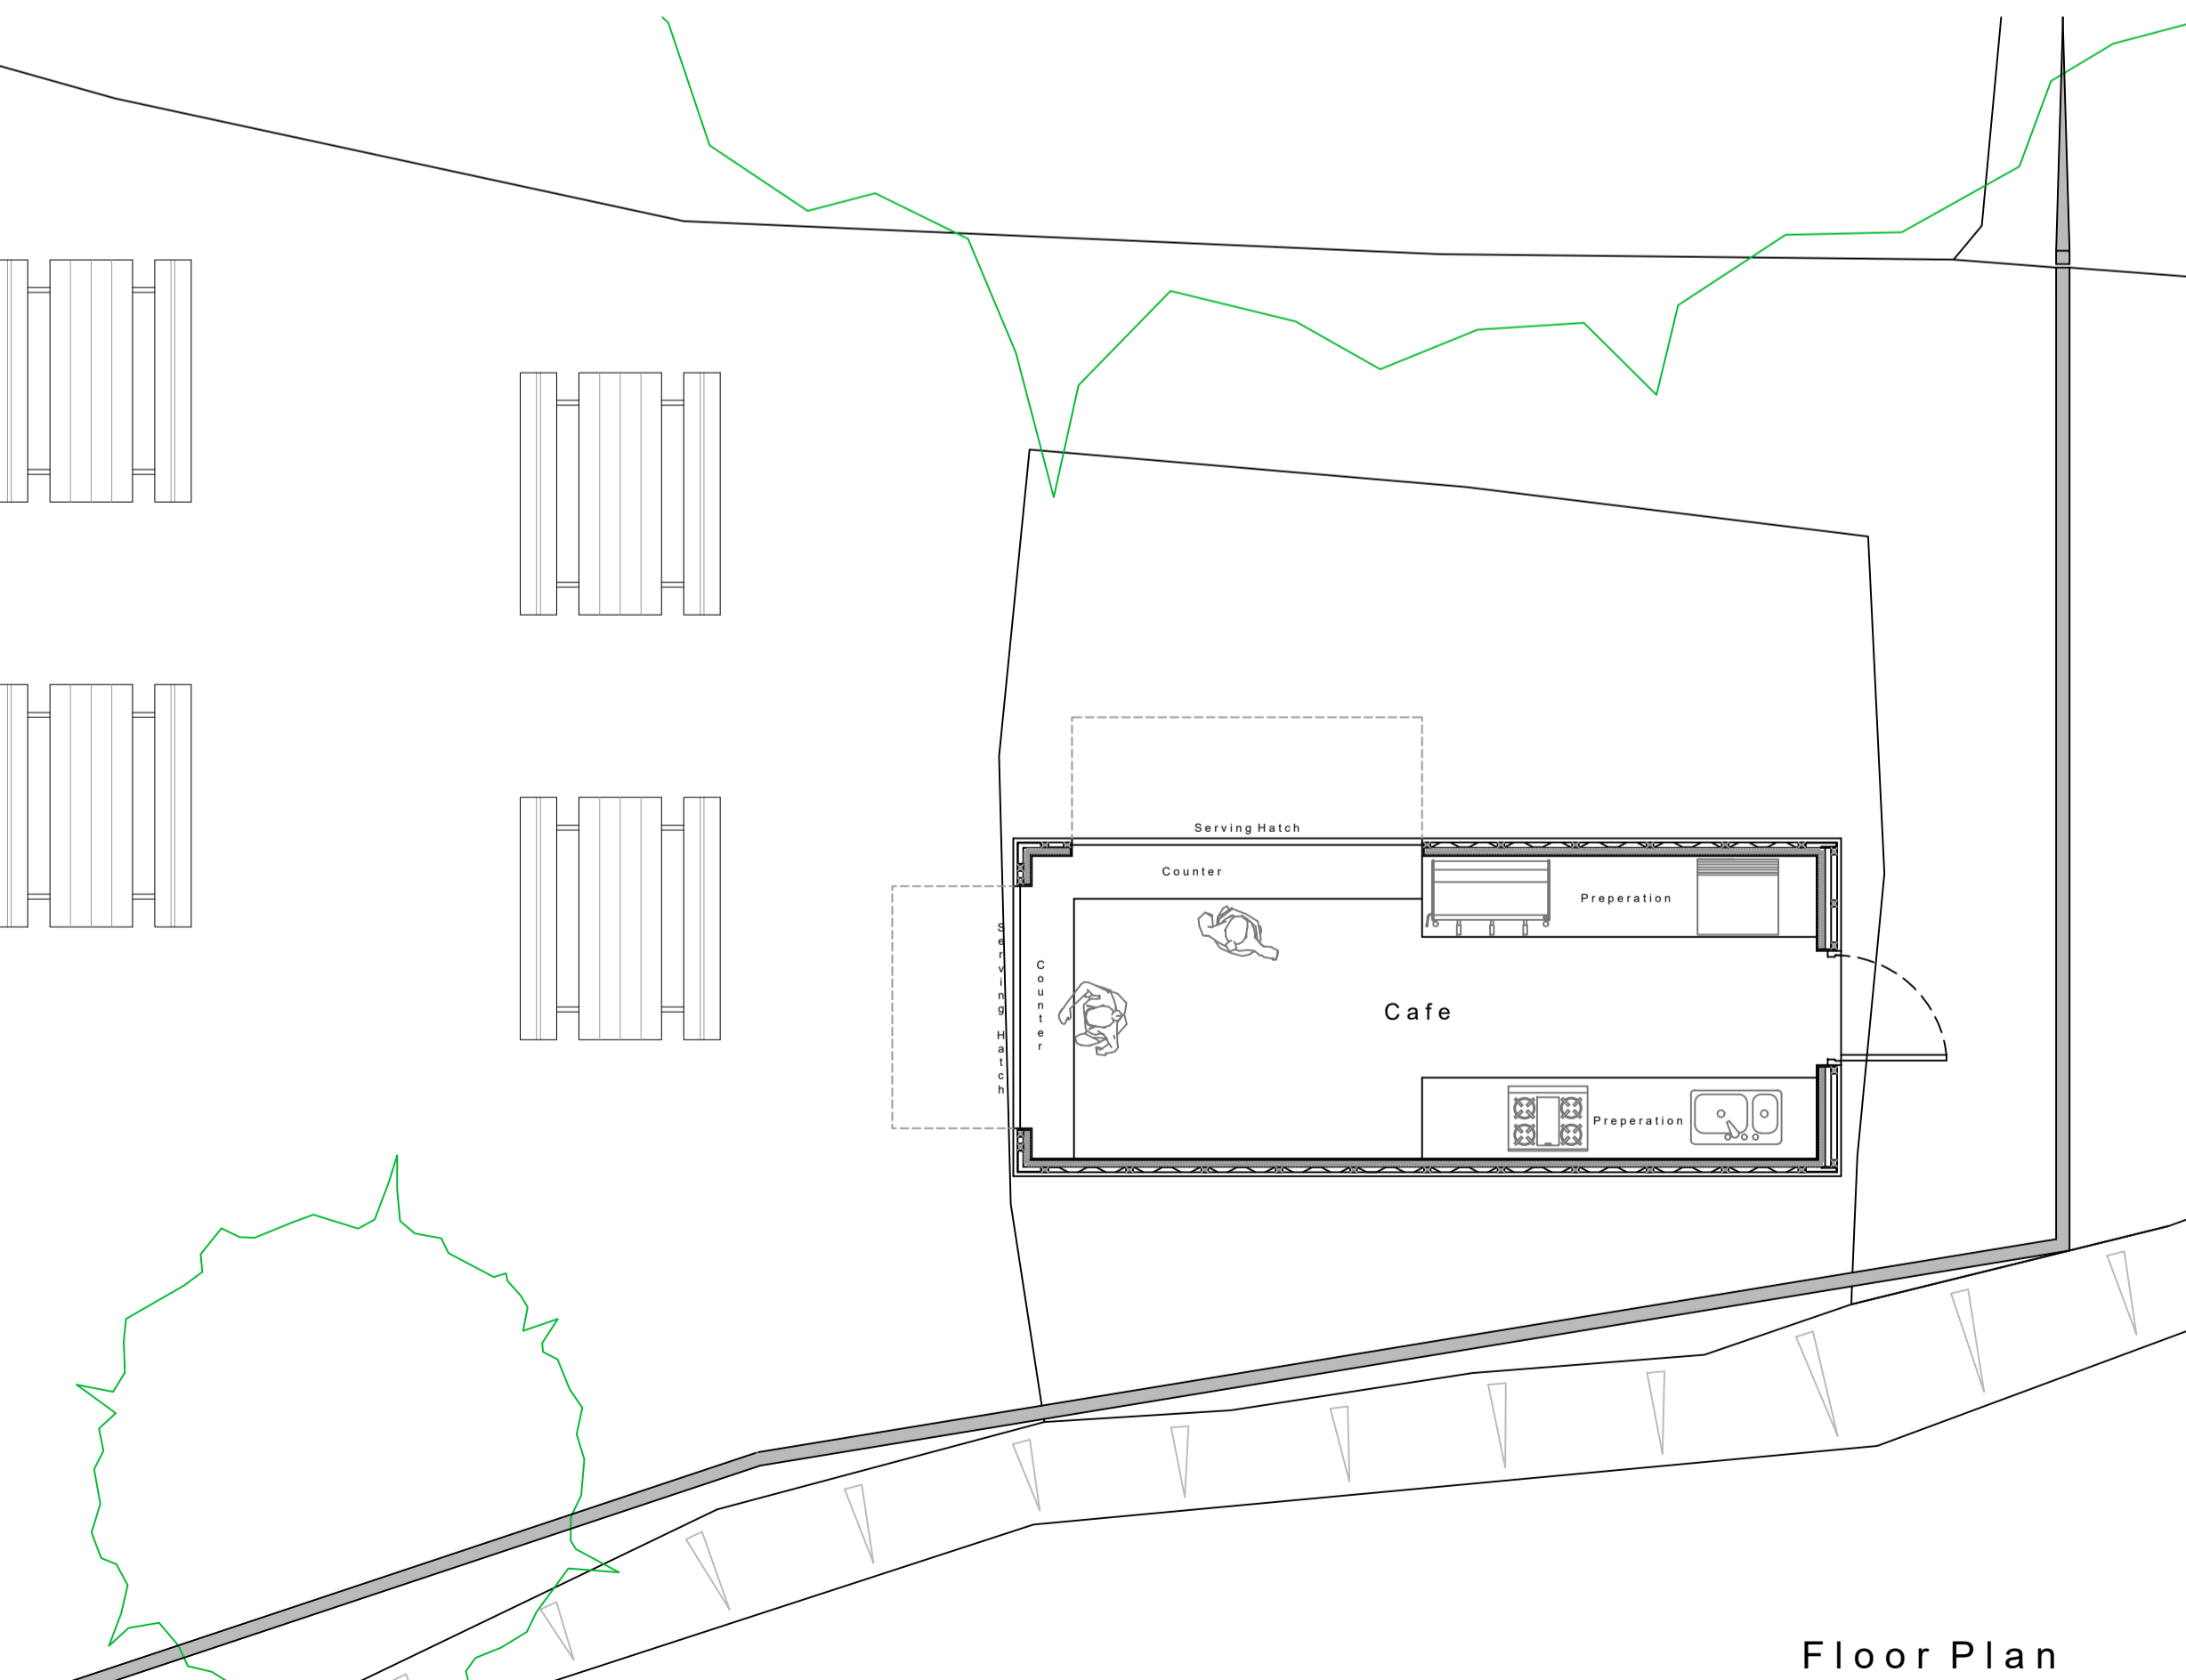

Floor Plan



Roof Plan

**General Notes**

In all cases figured dimensions shall be taken in preference to scaled dimensions.  
 All relevant dimensions shall be checked on site before any prefabricated work is put in hand.  
 This drawing is copyright and shall not be reproduced without written permission.

**Materials**

20' x 8' shipping container clad in horizontal cedar board cladding with 1no serving hatch to the north elevation, 1no serving hatch to the west elevation and service door to the east elevation.

**DAVID HILL**

Chartered Surveyors • Chartered Town Planners  
 Estate Agents  
 The New Ship • Mill Bridge  
 Skipton • North Yorkshire • BD23 1NJ  
 T:01756 795621 F:01756 795622  
 @:info@david-hill.co.uk www.david-hill.co.uk

**Client Name and Address**

Mr D Kidd  
 Kidd Farms  
 White Lion Farm  
 Kildwick  
 North Yorkshire  
 BD20 9BD

**Project Name and Address**

Plans & Elevations as Proposed

Proposed Canal Side Cafe &  
 Outdoor Seating Area  
 Kidd Farms  
 White Lion Farm  
 Kildwick  
 North Yorkshire  
 BD20 9BD

Scale A1@1:50, 1:100 Date Jul 2021 Drawn by P.S.M.

Drawing No P2110/001

No	Revisions / Issues	Date
----	--------------------	------