



Note: Red dashed lines represent the demolitions

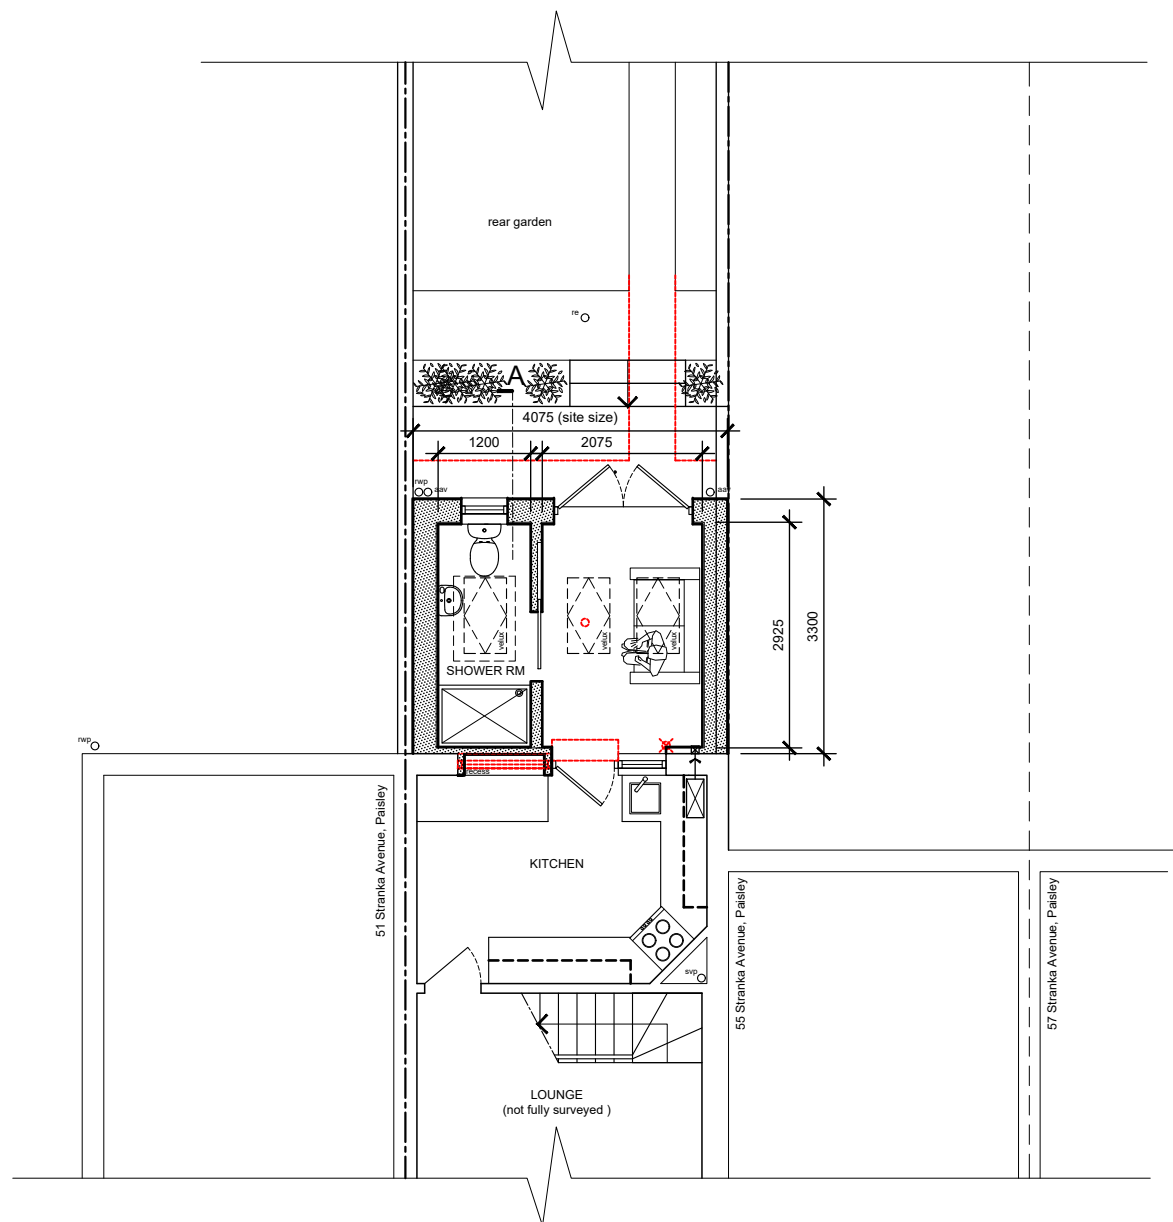

Part Ground Floor Plan - Existing - 1:100

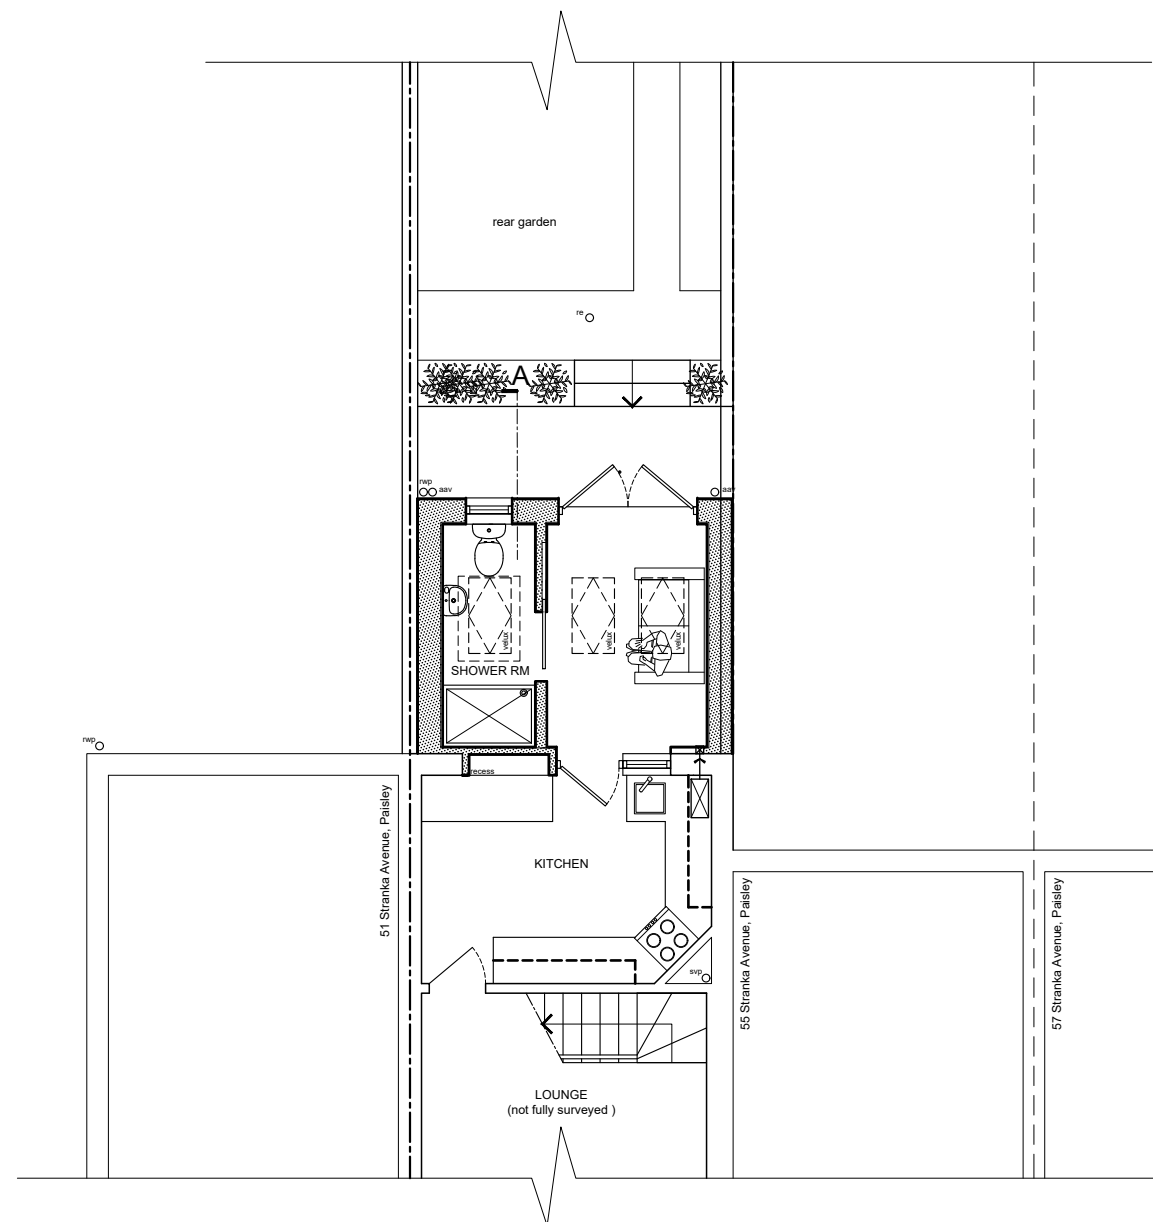

Part Ground Floor Plan - Existing - 1:100
Note: Demolitions and Dimensions note shown for clarity




Rev	Date	Description	dwn	chk
-	Oct 21	Application for Detailed Planning Approval		

Client
Mr and Mrs McAleer

Project
Extension to Dwelling at:
53 Stranka Avenue,
Paisley, PA2 9DW

Drawing Title
Ground Floor Plan & Section A-A
Proposed

Drawing Status
PLANNING

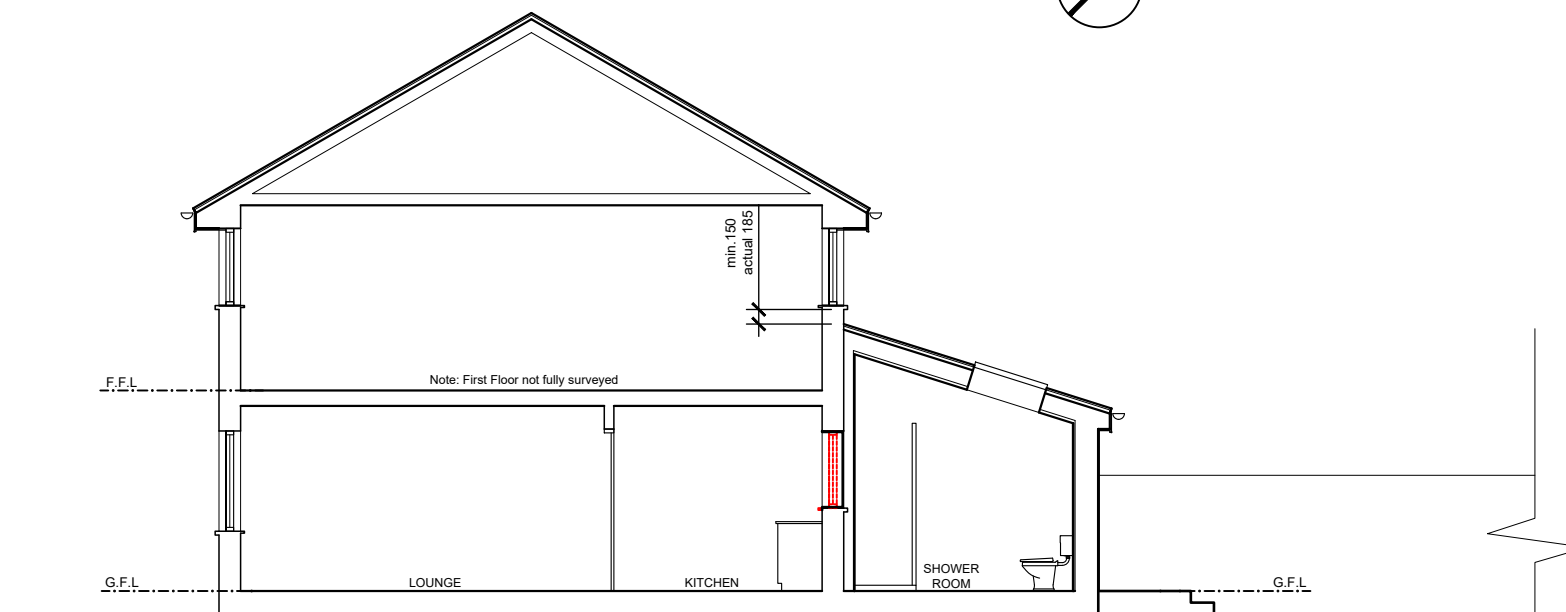

Section A-A - Proposed - 1:100

GRID DESIGN

15 Linister Crescent,
Howwood, Renfrewshire, PA9 1DS
T: 07751 64 25 21
E: mail@griddesignltd.com
W: www.griddesignltd.com

Job no.	Drawing no.	Rev.	Scale
A500	(PL) 04	-	1:100@A3