



Note: Red dashed lines represent the demolitions

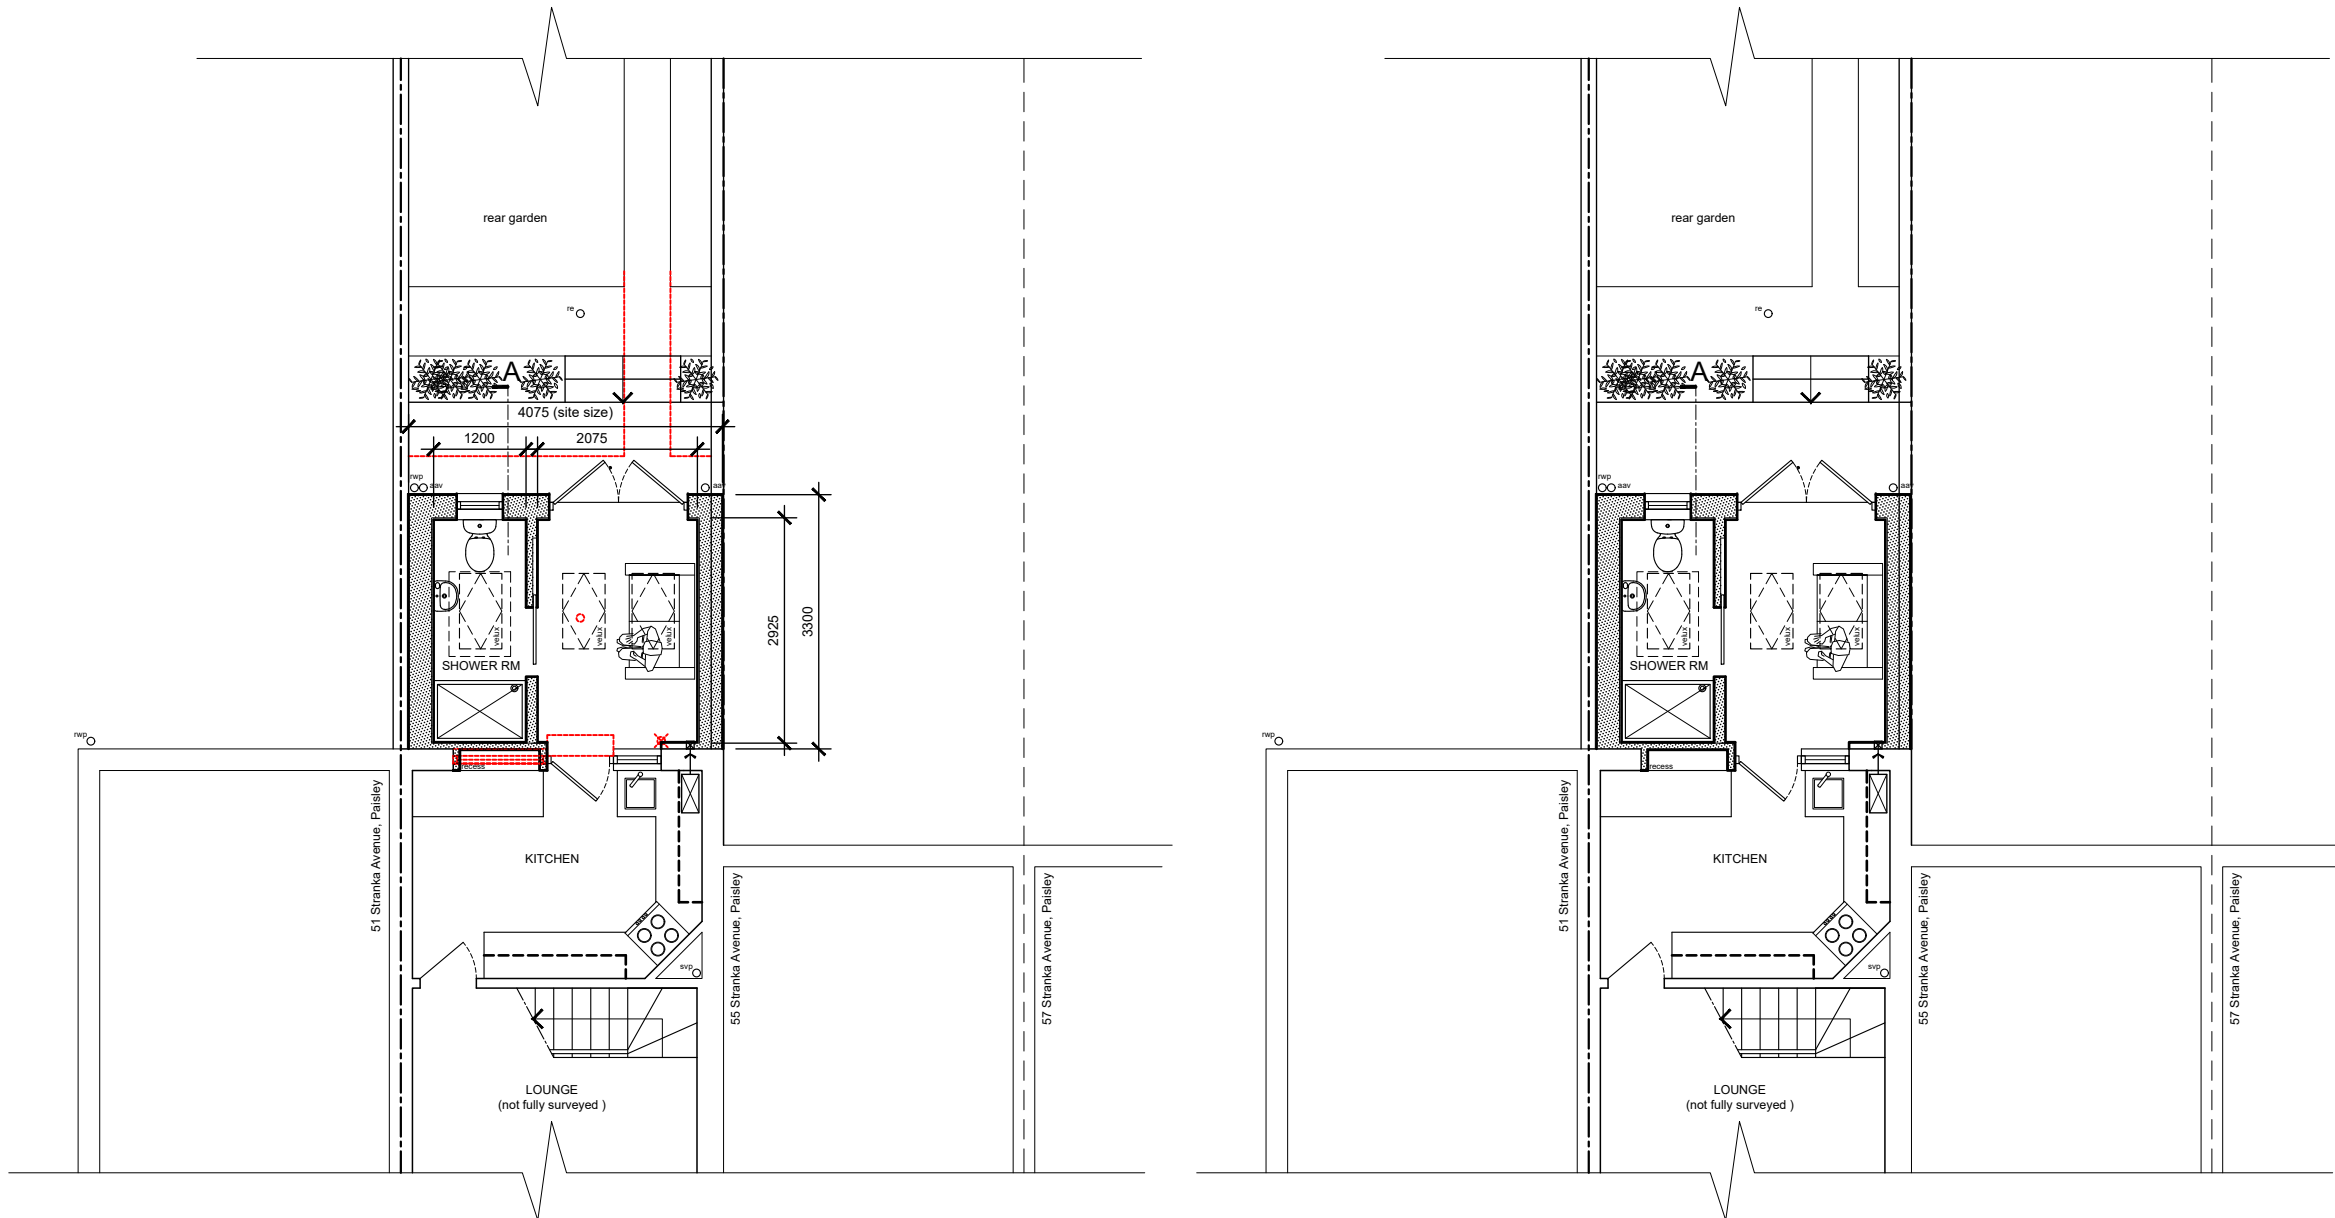

Part Ground Floor Plan - Proposed - 1:100



Part Ground Floor Plan - Proposed - 1:100  
Note: Demolitions and Dimensions note shown for clarity

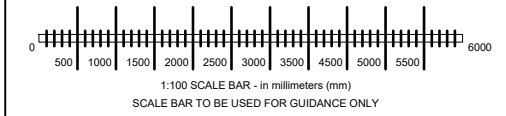


Rev	Date	Description	dwn	chk
-	Oct 21	Application for Detailed Planning Approval		

Client  
Mr and Mrs McAleer

Project  
Extension to Dwelling at:  
53 Stranka Avenue,  
Paisley, PA2 9DW

Drawing Title  
Ground Floor Plan & Section A-A  
Proposed

Drawing Status  
PLANNING

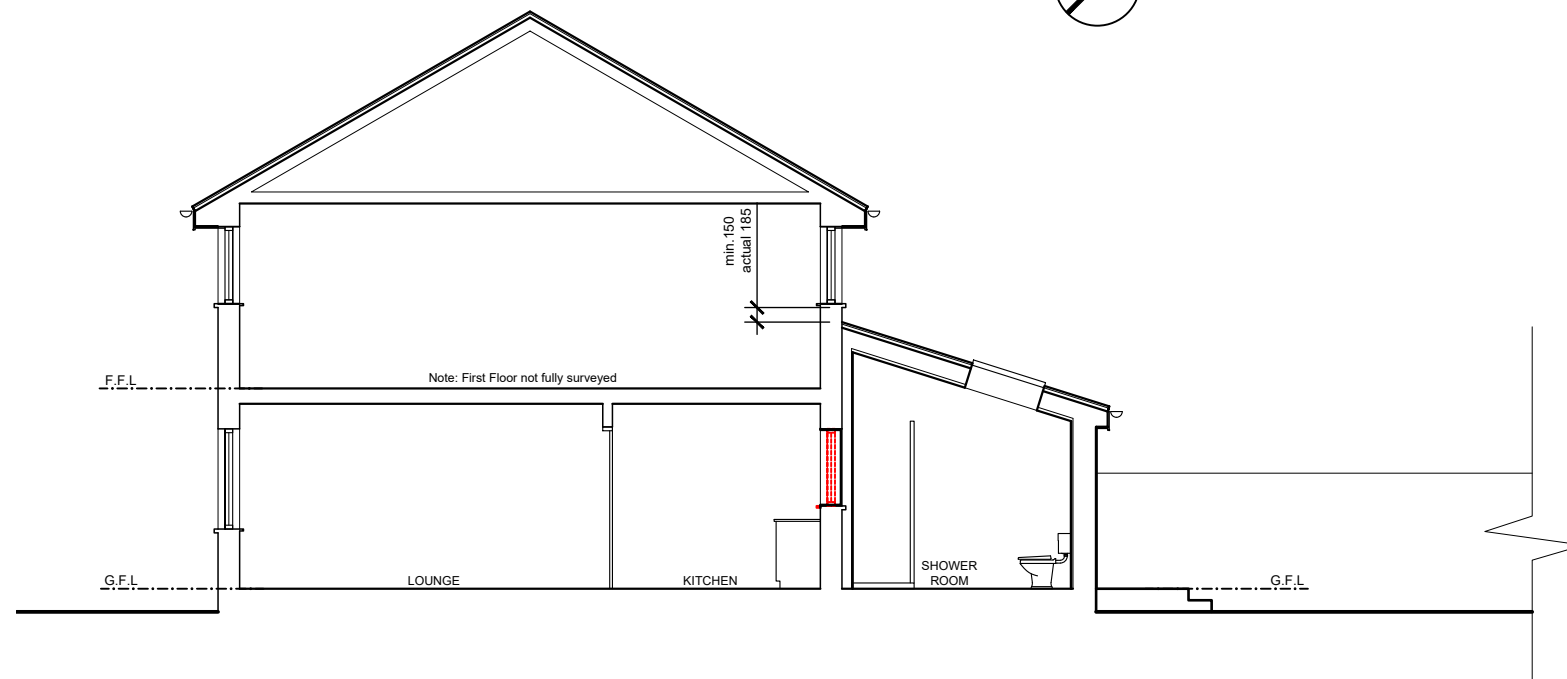

Section A-A - Proposed - 1:100

**GRID DESIGN**

15 Linister Crescent,  
Howwood, Renfrewshire, PA9 1DS  
T: 07751 64 25 21  
E: mail@griddesignltd.com  
W: www.griddesignltd.com

Job no.	Drawing no.	Rev.	Scale
A500	(PL) 04	-	1:100@A3