

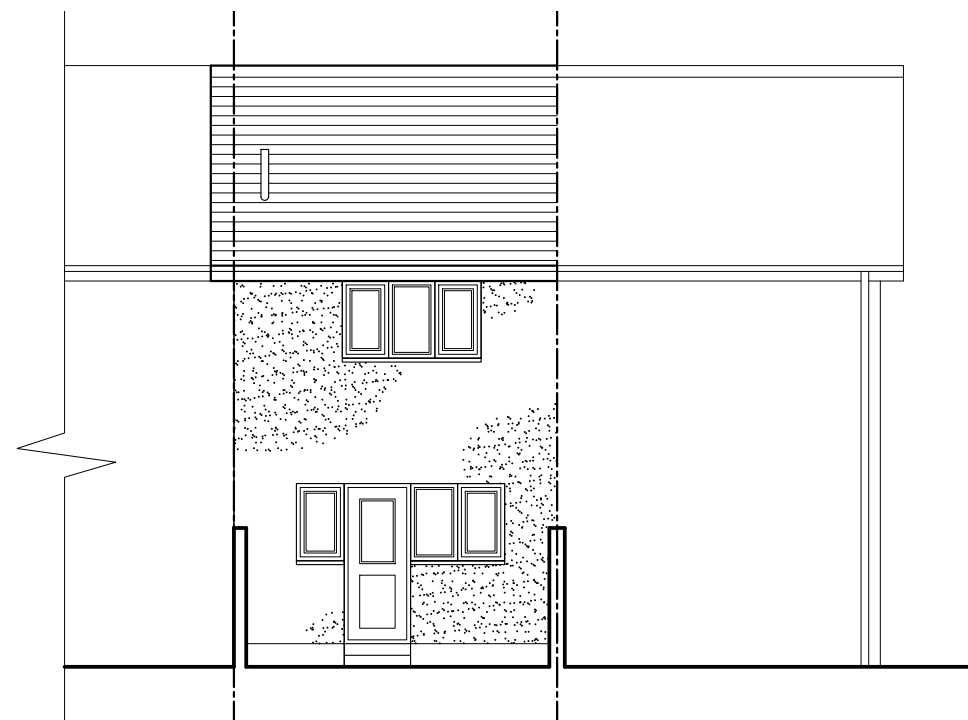


Part Ground Floor Plan - Existing - 1:100

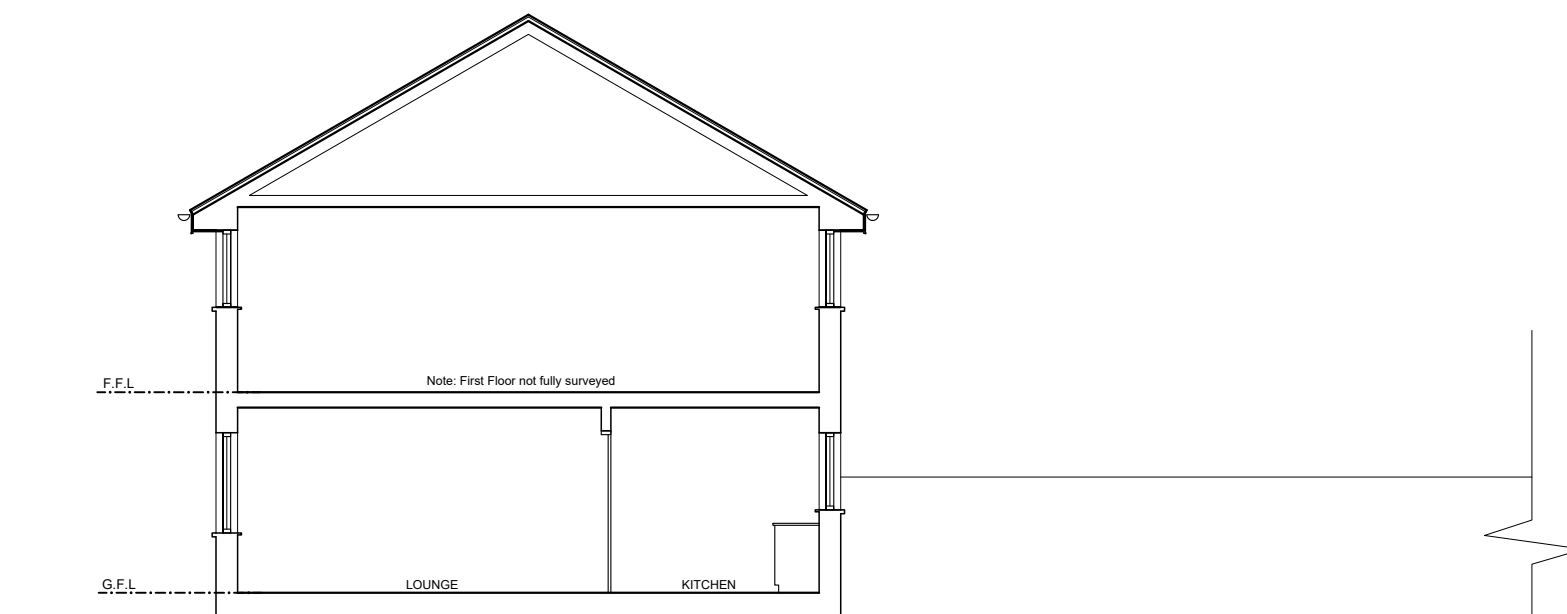

South-East (REAR) Elevation - Existing - 1:100

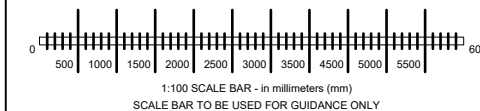

Section A-A - Existing - 1:100

Rev	Date	Description	dwn	chk
-	Oct 21	Application for Detailed Planning Approval		

Client
Mr and Mrs McAleer


Project
Extension to Dwelling at:
53 Stranka Avenue,
Paisley, PA2 9DW

Drawing Title
Ground Floor Plan, Section A-A &
Rear Elevation : Existing

Drawing Status
PLANNING

GRID DESIGN

15 Linister Crescent,
Howwood, Renfrewshire, PA9 1DS
T : 07751 64 25 21
E : mail@griddesignltd.com
W : www.griddesignltd.com

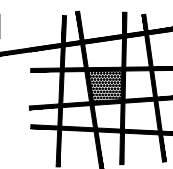

Job no.	Drawing no.	Rev.	Scale
A500	(PL) 03	-	1:100@A3