


THE SITE INDICATED IN RED


BLOCK / SITE PLAN @ 1:500

0 25000

SCALE 1:500

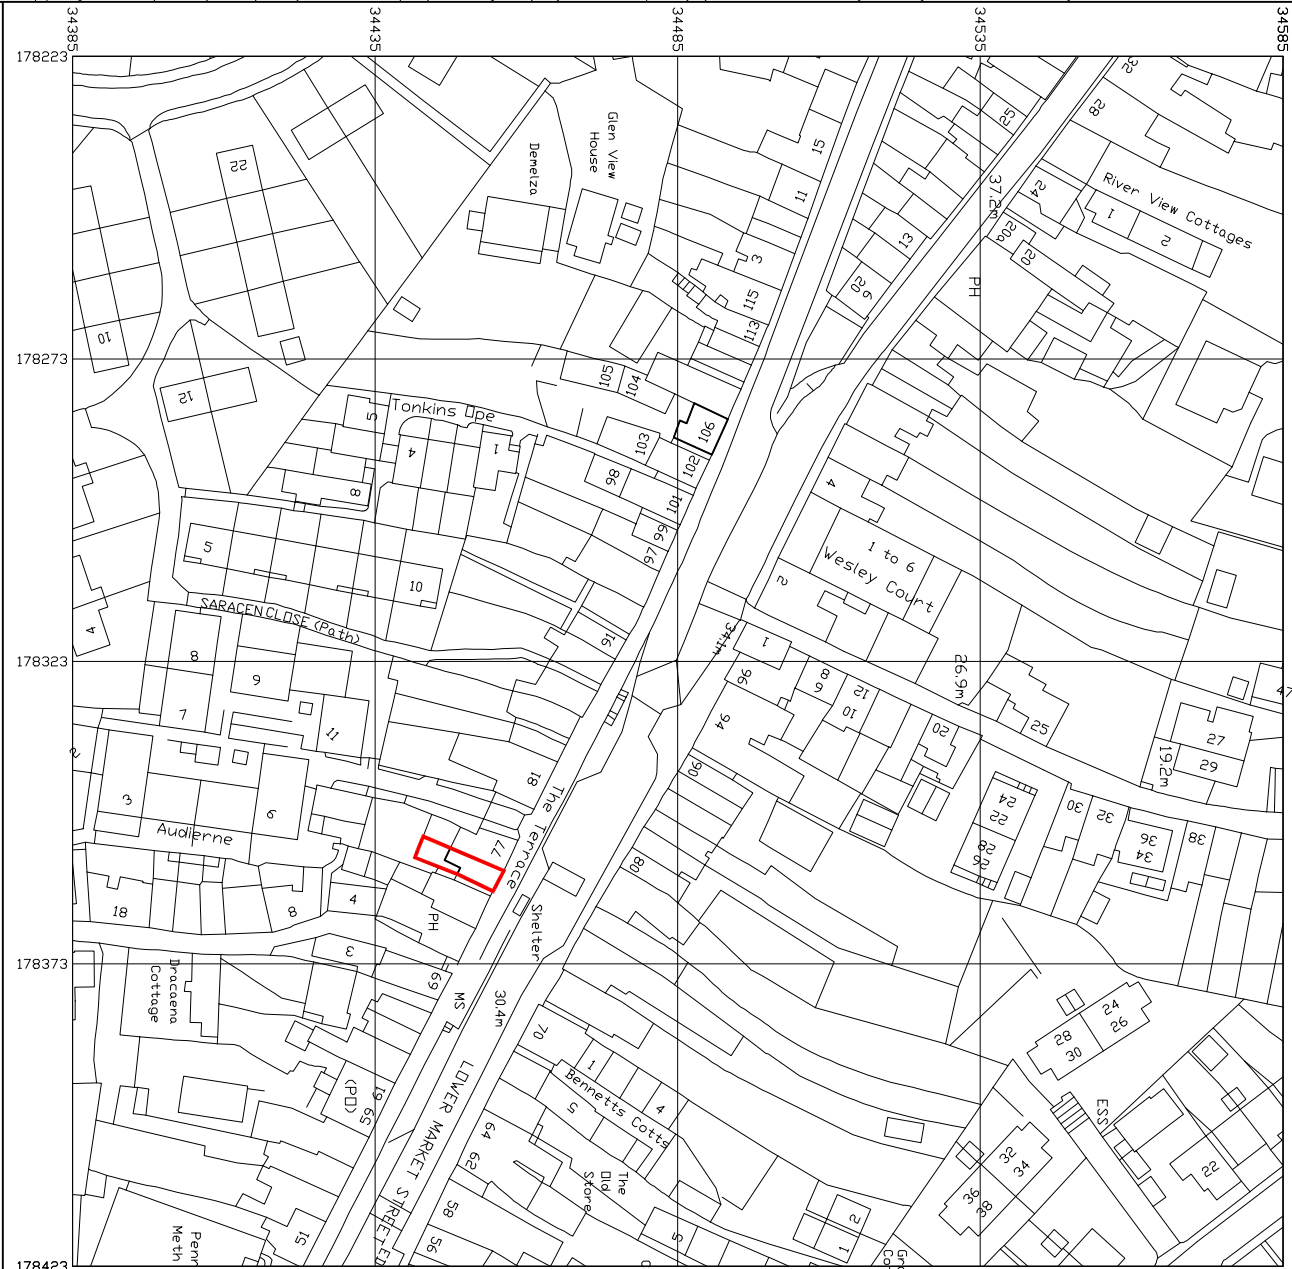

LOCATION PLAN @ 1:1250

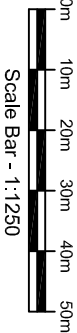

Scale Bar - 1:1250



GOOGLE EXTRACT – NOT TO SCALE

Produced on 16 July 2021 from the Ordnance Survey National Geographic Database and incorporating surveyed revision available at this date.  
This map shows the area bounded by 178223 34385,178423 34385,178423 34585,178223 34585,178223 34385  
Reproduction in whole or part is prohibited without the prior permission of Ordnance Survey.  
Crown copyright 2021. Supplied by copia ltd trading as UKPlanningMaps.com a licensed Ordnance Survey partner (100054135).  
Data licence expires 16 July 2022. Unique plan reference: v40/662757/897981

|         |           |                      |     |
|---------|-----------|----------------------|-----|
| B.      | 10-10-21. | PLANNING VALIDATION. | KNU |
| Rev No. | Date      | Description          |     |



**Kirkham Board Associates**  
3 RIVER COURT, PYNES HILL,  
EXETER, EX2 5LJ.  
Tel: 01392 444747  
email: office@kirkhamboard.com

Client: LIVEST LTD.

Title: PROPOSED REPLACEMENT WINDOWS.  
DRAWING AS SHOWN.

Address: PROPERTY KNOWN AS  
75, THE TERRACE, PENRYN, TR10 8EL.

|                |                 |                |
|----------------|-----------------|----------------|
| Date: JULY 21. | Scale: AS SHOWN | Drawn By: KNU. |
|----------------|-----------------|----------------|

Dwg No: 21130 AL(00)01 Rev:3