



1. Granite rainscreen cladding
2. Zinc roofing
3. Photovoltaic panels
4. Glazed balconies
5. Curtain wall system with glass spandrels and vision panels with custom ceramic frit
6. Curtain wall.
7. Twin skin curtain wall system with outer skin of planer glazing. Custom ceramic frit to both skins.
8. Curtain wall system with glass spandrels and vision panels with custom ceramic frit.
7. Metal louvers to plant area.
8. Metal screening/ gates with custom artwork pattern.
9. Suspended metal ceiling system.
10. Feature canopy with signage
11. Reclaimed granite arch in steel structure
12. Planer glazing shopfront
13. Glass cladding to stair
14. Slate roof

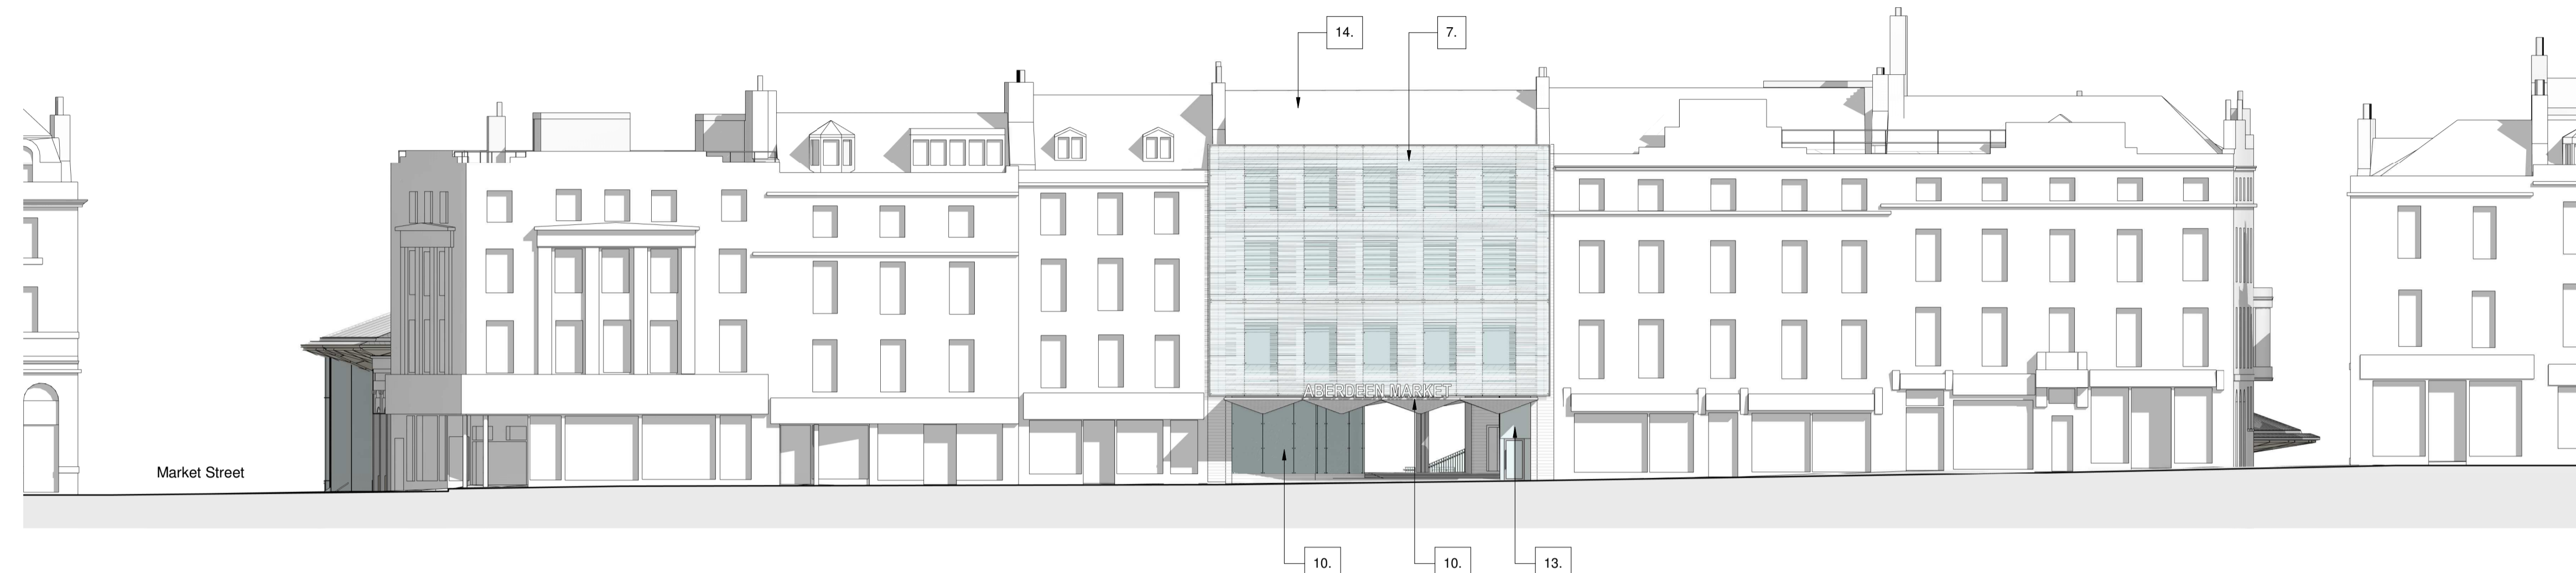

1 91-93 Union Street North Elevation to Union Street
1 : 200

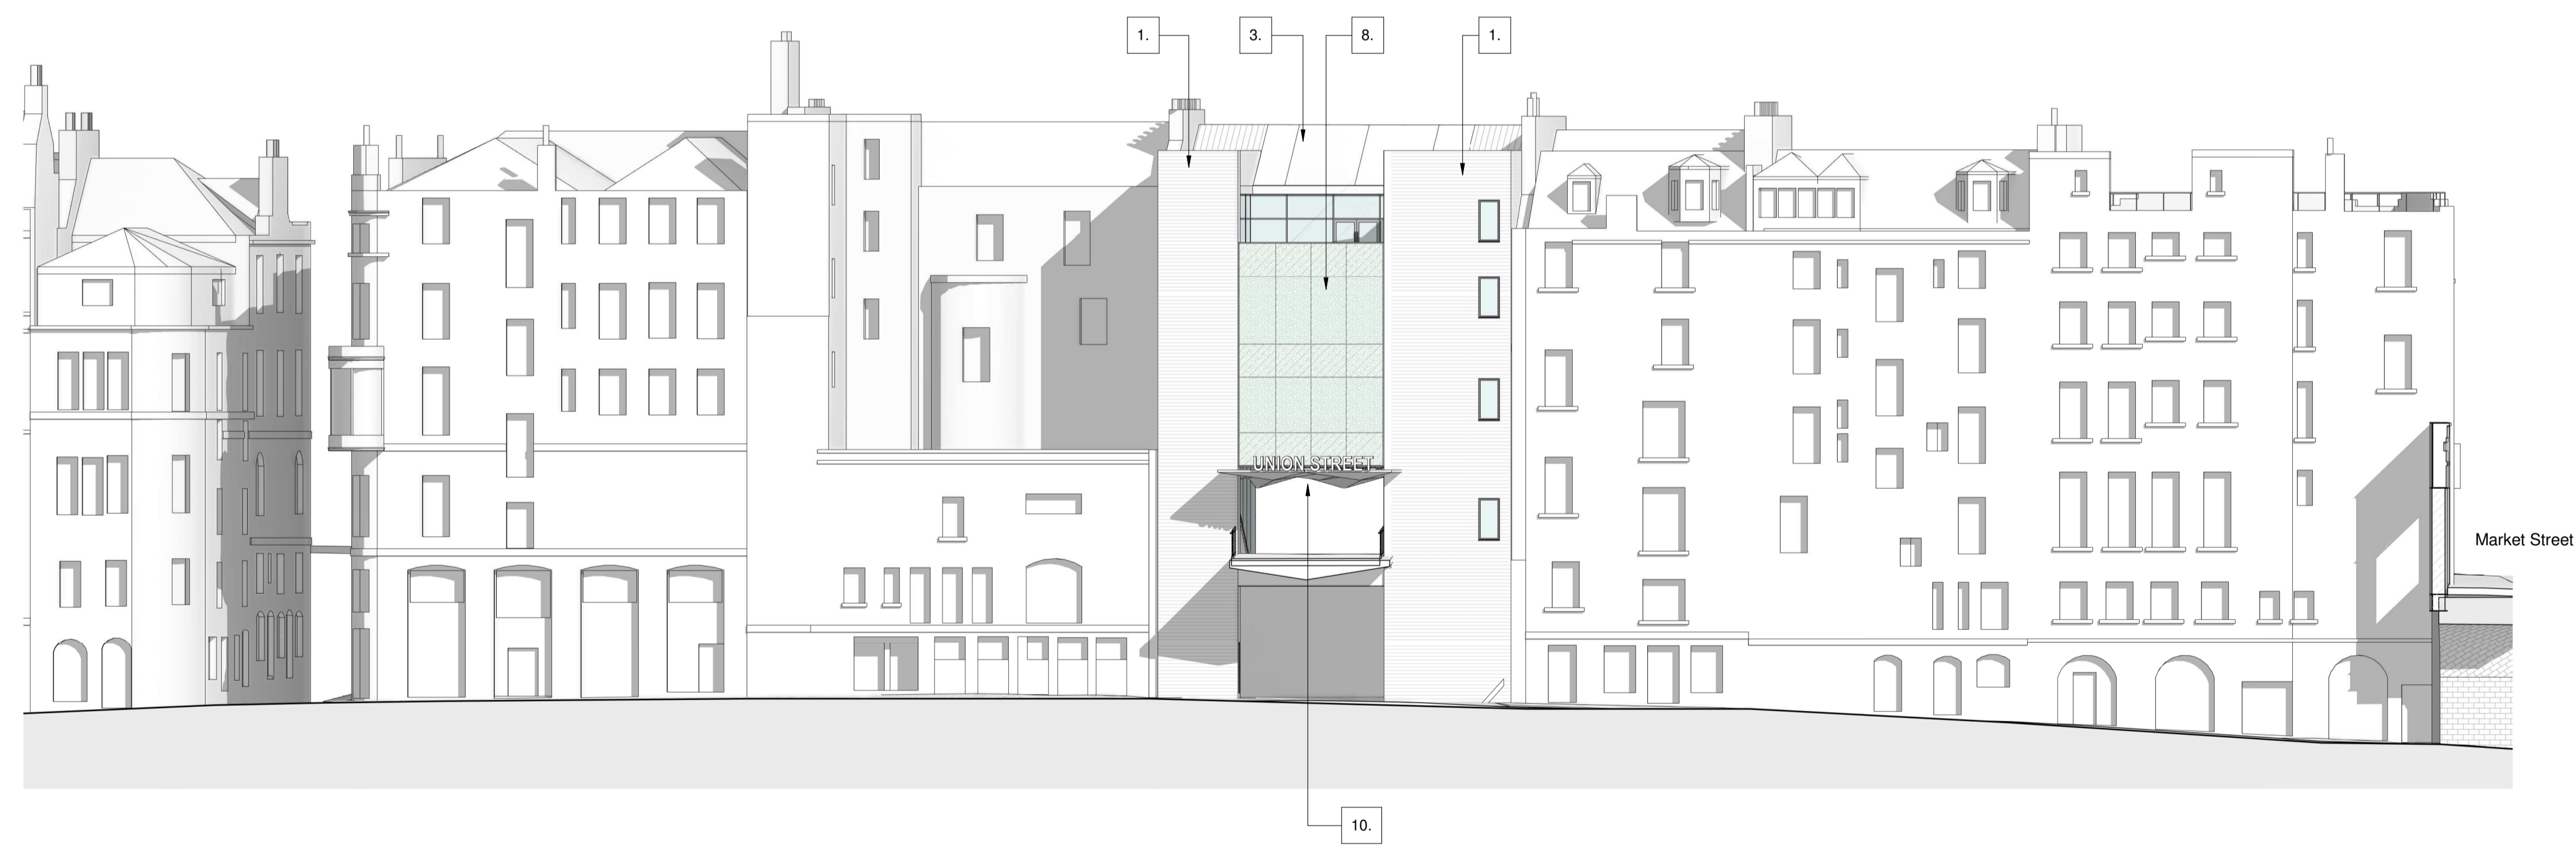

2 91-93 Union Street South Elevation to East Green
1 : 200

A Stage 3 Issue. 15.10.21

HALLIDAY FRASER MUNRO
CHARTERED ARCHITECTS & PLANNING CONSULTANTS

Project:
Aberdeen Market

Client:
Aberdeen City Council

Title:
**GENERAL ARRANGEMENT ELEVATIONS -
91-93 UNION STREET**

Identification / Location	Revision Date	Volume	Location / Layer	Scale	Sheet / Total Sheets	Drawing Number
AMKT - HFM - ZZ - ZZ - DR - A - 00 202						

Drawing Status: **PRELIMINARY** Revision **A**
Scale: **As indicated -** Date: **10/14/21**

Do not scale this drawing.
Ordnance Survey material is reproduced with the permission of the controller of her Majesty's Stationery Office Crown Copyright reserved.
The copyright of this drawing subsists in Halliday Fraser Munro Ltd.

Registered Office:
8 Victoria Street,
Aberdeen, AB10 1XB
T: 01224 388 700
E: info@hfm.co.uk
W: hfm.co.uk