



SECOND FRONT ELEVATION (facing Barn Hey Crescent)
trees and boundary omitted for clarity



MAIN/FRONT ELEVATION (facing Birkenhead road)
trees and boundary omitted for clarity

EXTENT OF GARAGE CONVERSION
TO HABITABLE ROOM



REAR ELEVATION

EXTENT OF GARAGE CONVERSION
TO HABITABLE ROOM



SIDE ELEVATION

EXTENT OF NEW SINGLE
STOREY EXTENSION

PROPOSED FINISHES

- WALLS - Red brick to match existing
- ROOFS - Conc tiles similar in colour to match existing plain tiles
- D & WINDOWS - White upvc
- FASCIAS & RWP - To match existing white/black upvc


General Notes :
Do not scale from this drawing - work to figured dimensions only.
 All details and dimensions should be checked on site and any discrepancies should be reported to the architect immediately.
 NRA retains copyright to this drawing unless otherwise agreed in writing.


Neal Roberts Dip Arch
 Architect
 t: 0151 625 8894
 m: 0771 666 8810
 info@nrarch.co.uk
 19 Gleggside, Wirral CH48 6DY
 www.nrarch.co.uk


client:	Mr D Smith
address:	1 Barn Hey Crescent, Meols, Wirral
project:	New Rear extension and garage
date:	15/9/21
drawing title:	Proposed Elevations
drawing ref:	177-11 [A3@1:100]

SITE PLAN


1/200

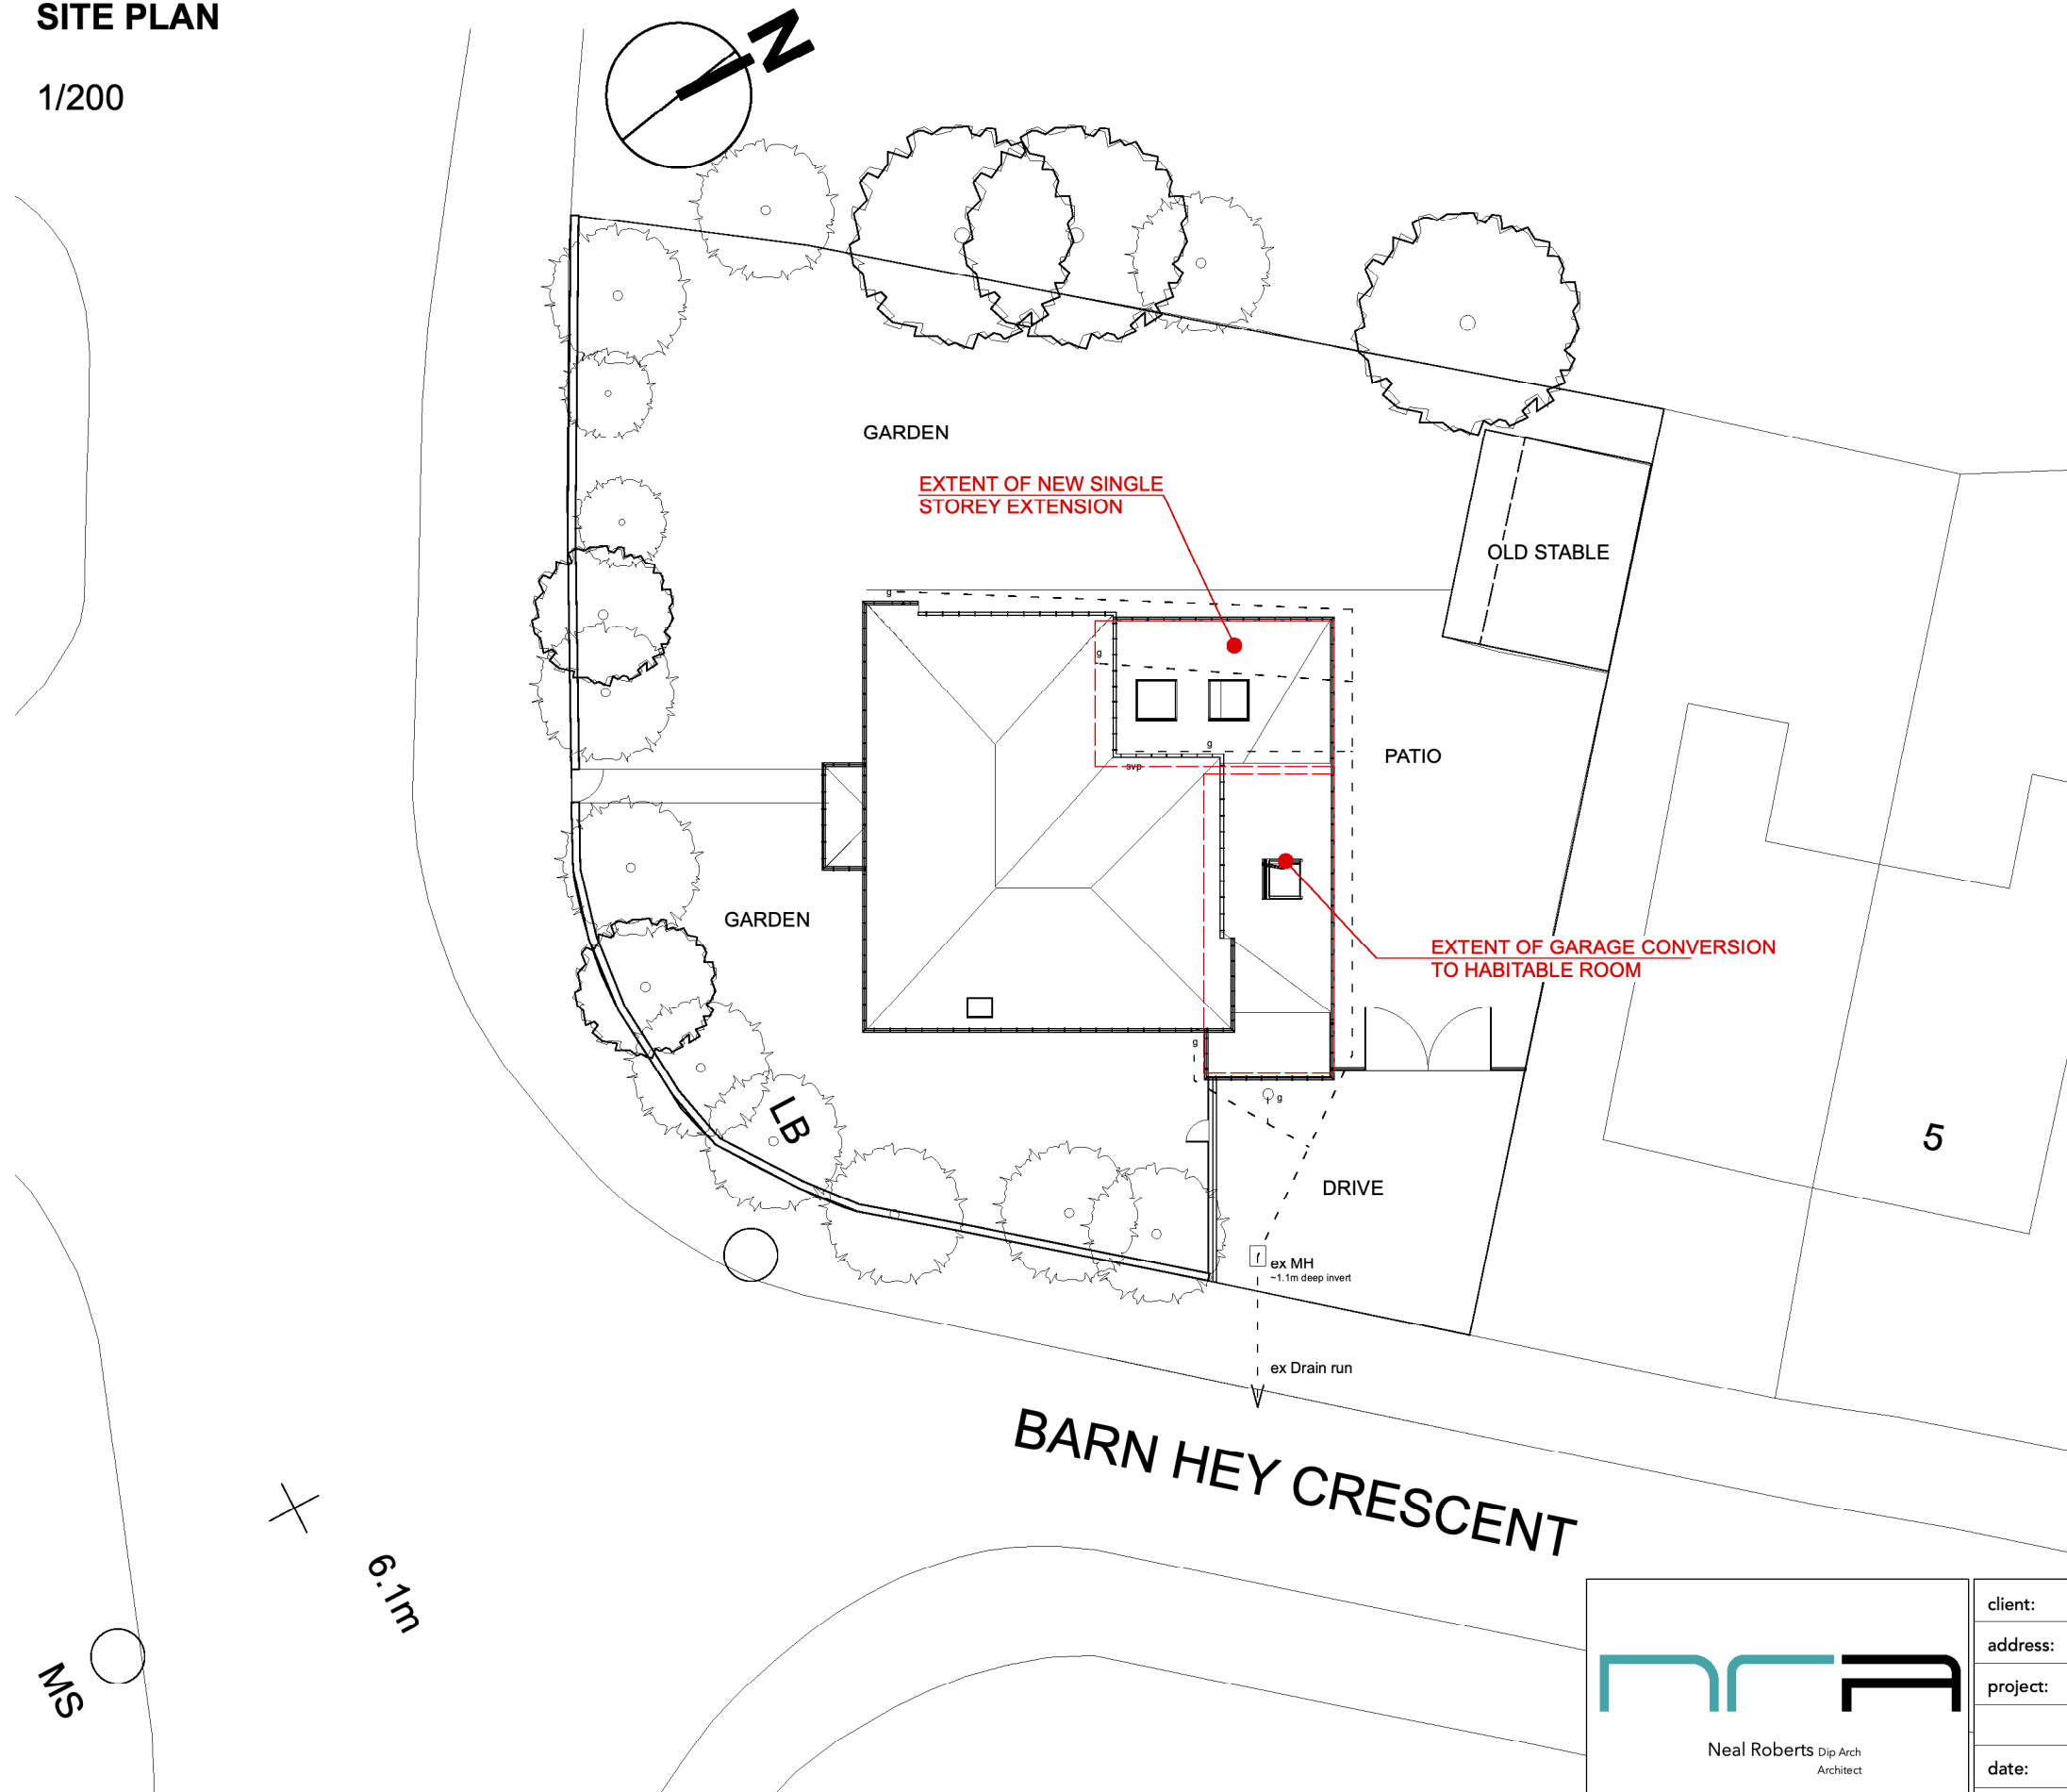

 Neal Roberts Dip Arch Architect t: 0151 625 8894 m: 0771 666 8810 info@nrarch.co.uk 19 Gleggside, Wirral CH48 6DY www.nrarch.co.uk	client:	Mr D Smith
	address:	1 Barn Hey Crescent, Meols, Wirral
	project:	New Rear extension and garage
	date:	15/9/21
drawing title:		Proposed Site Plan
drawing ref:		177-12 [A3@1:200]

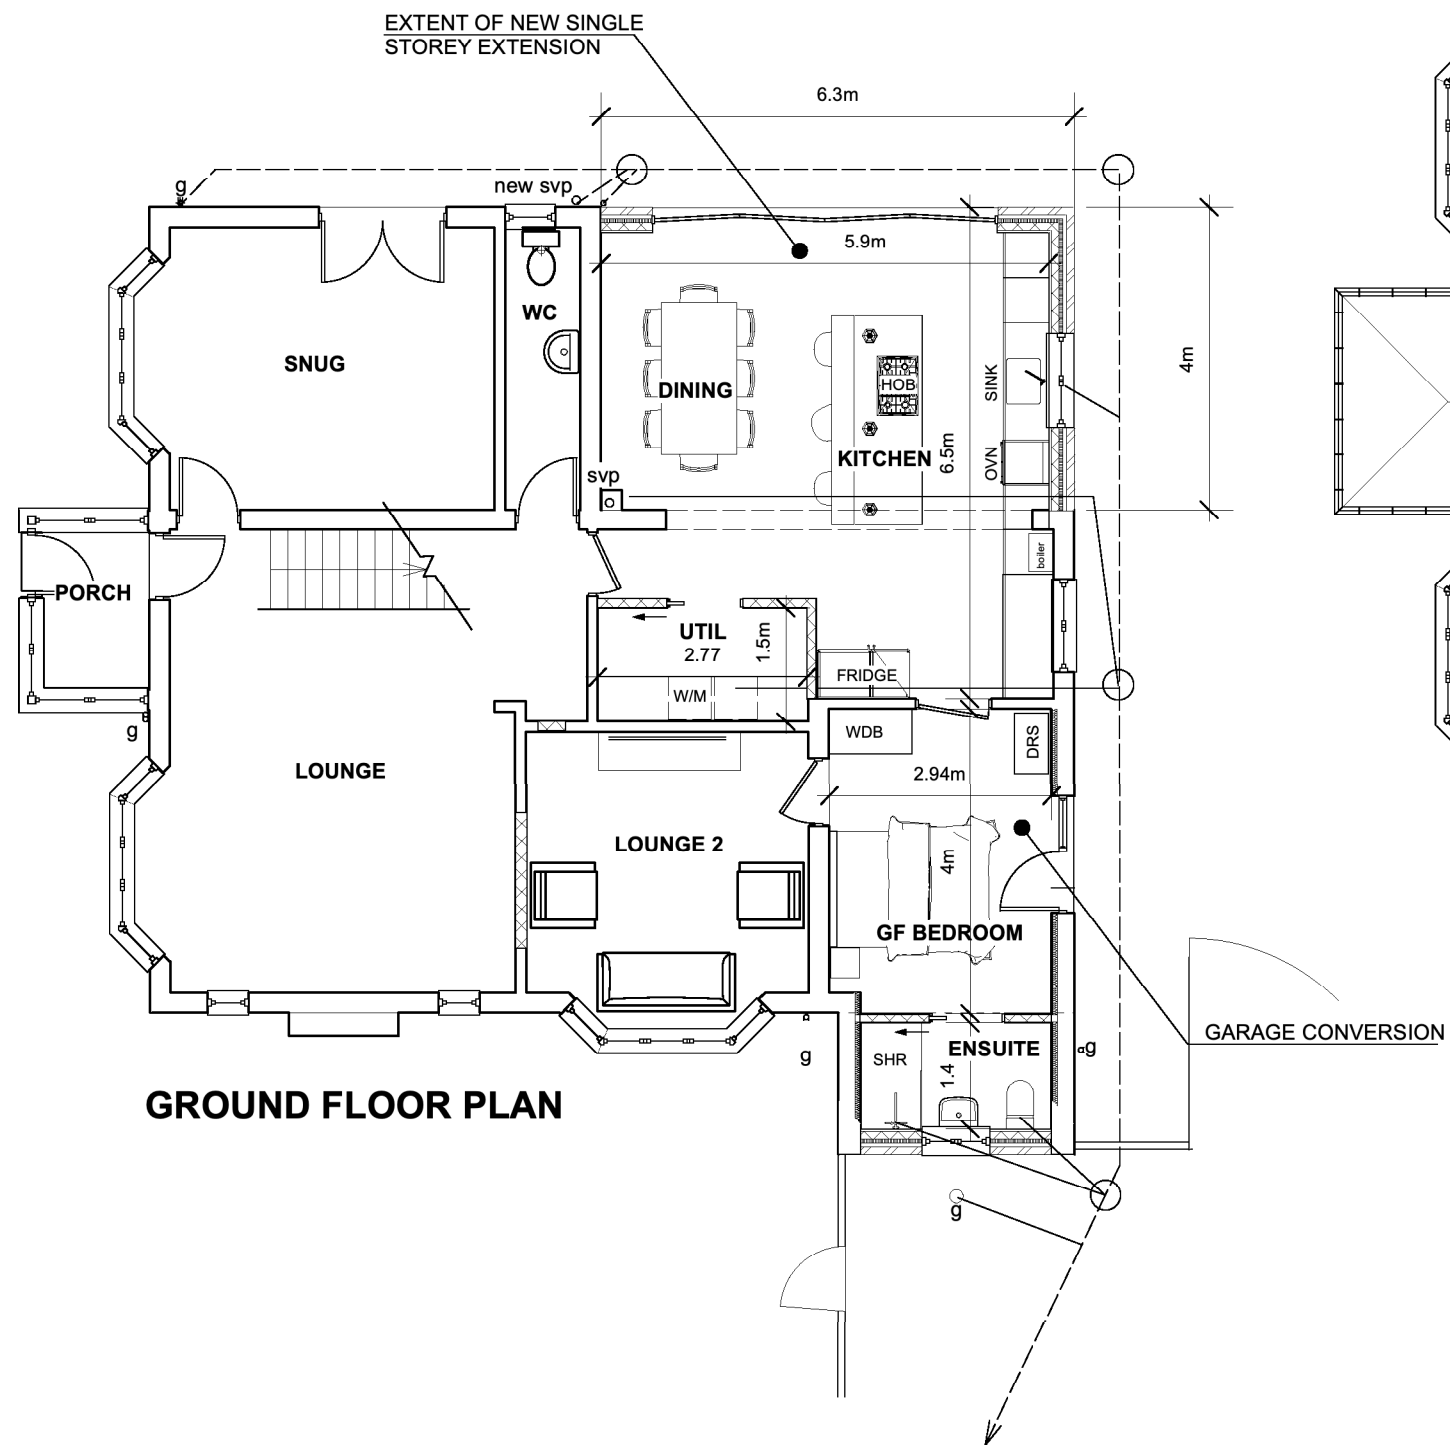

GROUND FLOOR PLAN

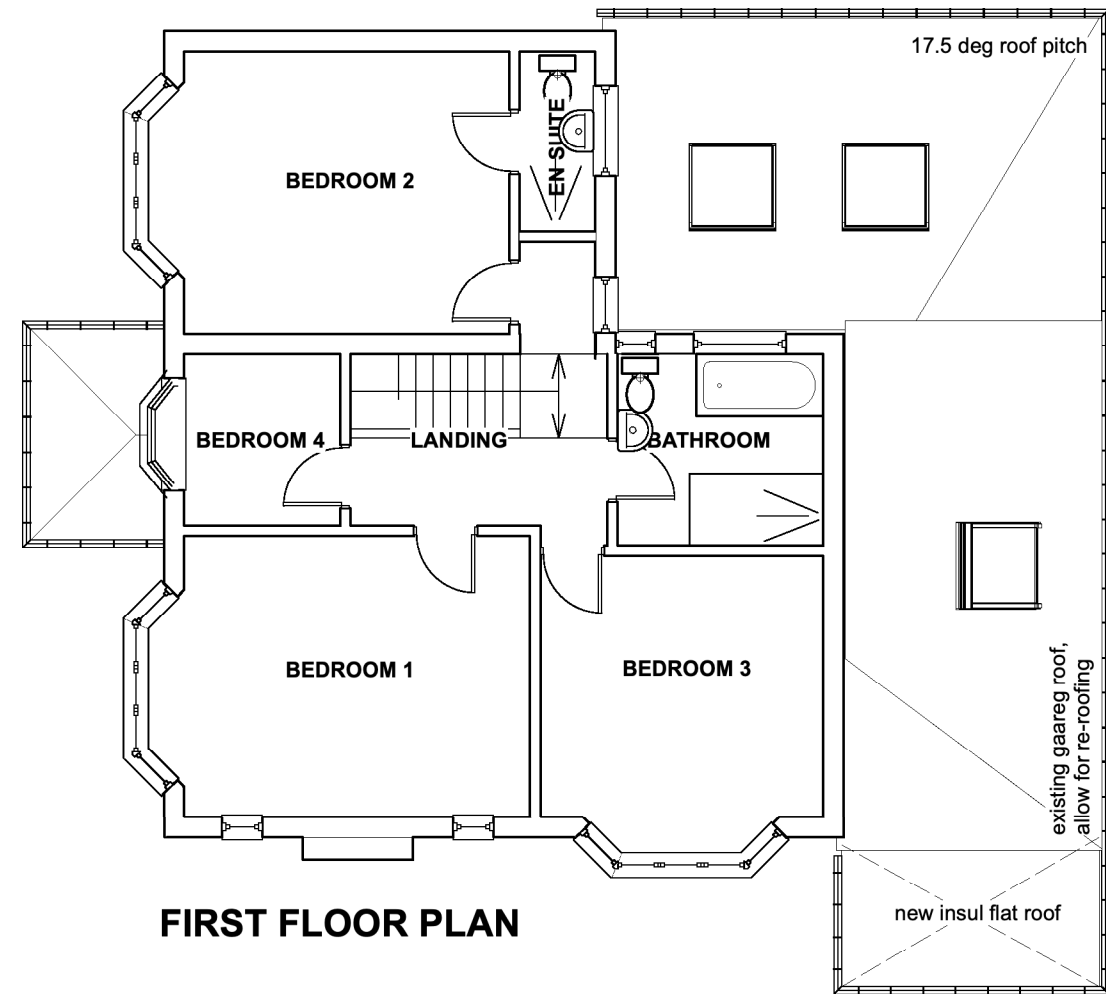

FIRST FLOOR PLAN

General Notes :
Do not scale from this drawing - work to figured dimensions only.
 All details and dimensions should be checked on site and any discrepancies should be reported to the architect immediately.
 NRA retains copyright to this drawing unless otherwise agreed in writing.



Neal Roberts Dip Arch
 Architect
 t: 0151 625 8894
 m: 0771 666 8810
 info@nrarch.co.uk
 19 Gleggside, Wirral CH48 6DY
 www.nrarch.co.uk

client:	Mr D Smith
address:	1 Barn Hey Crescent, Meols, Wirral
project:	New Rear extension and garage
date:	15/9/21
drawing title:	Proposed Floor Plans
drawing ref:	177-13 [A3@1:100]