



KIDBROOKE AVENUE

PUBLIC RIGHT OF WAY

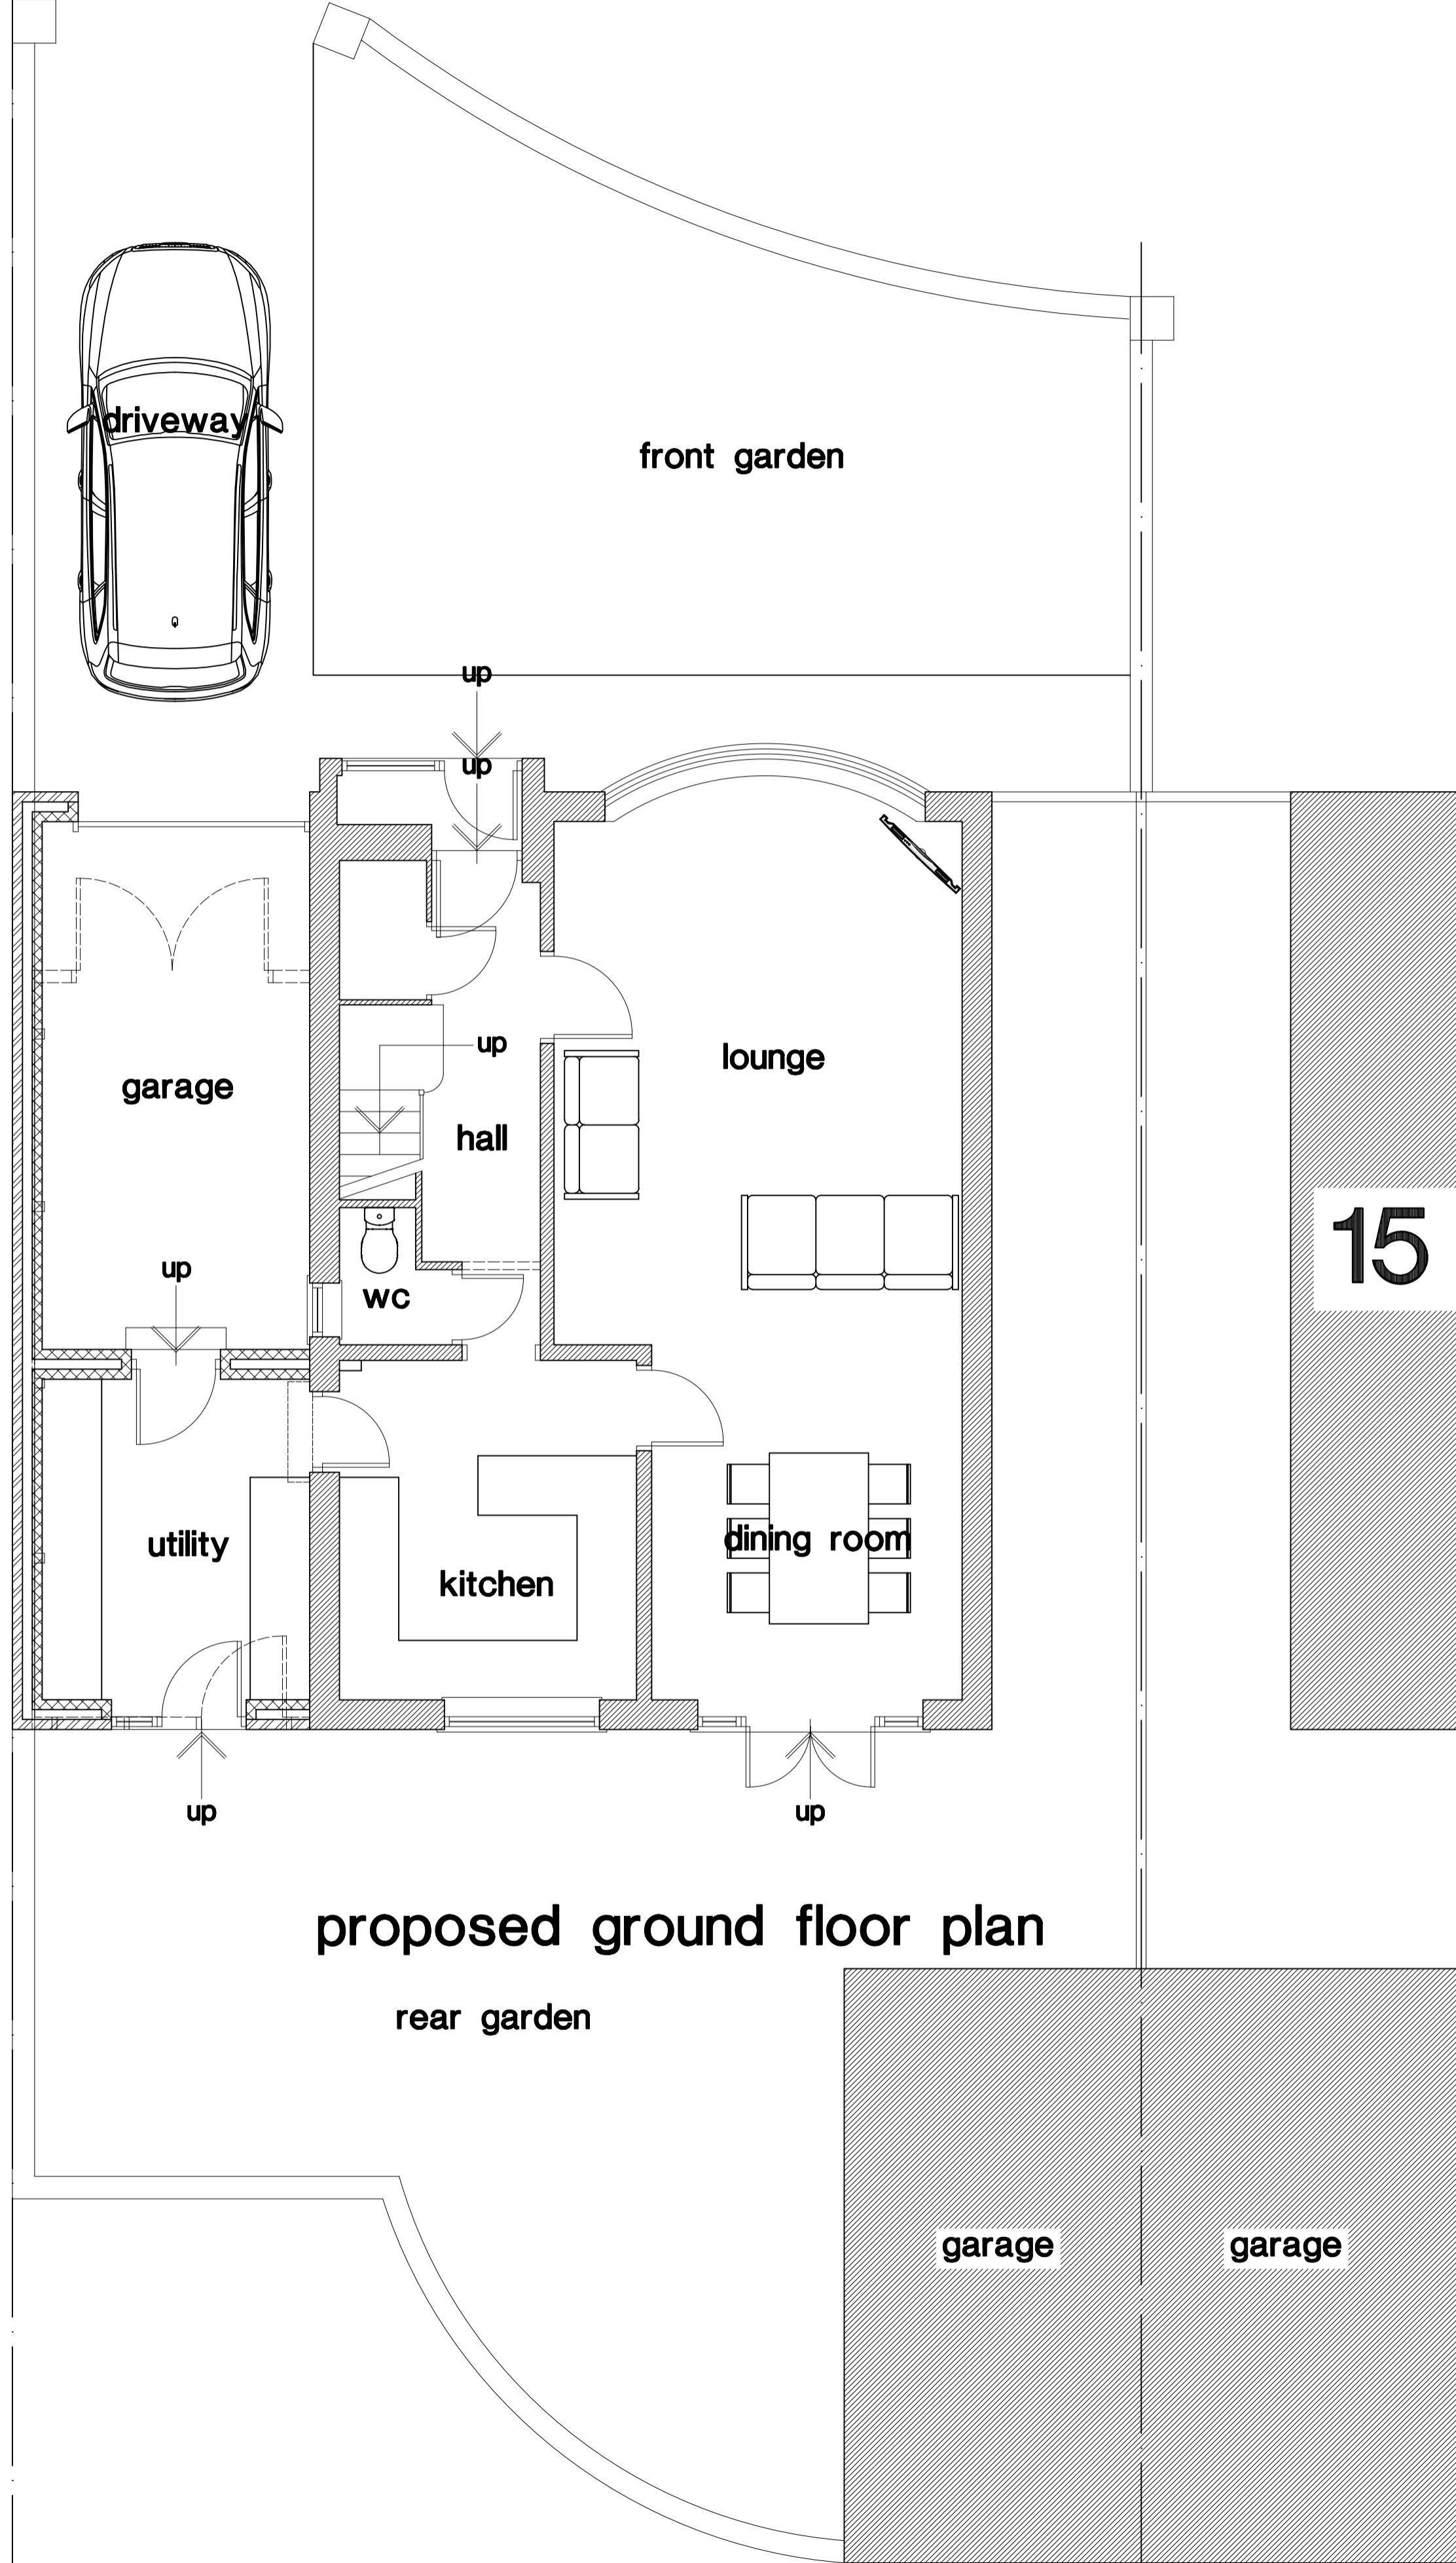

proposed ground floor plan

WINDLE CLOSE

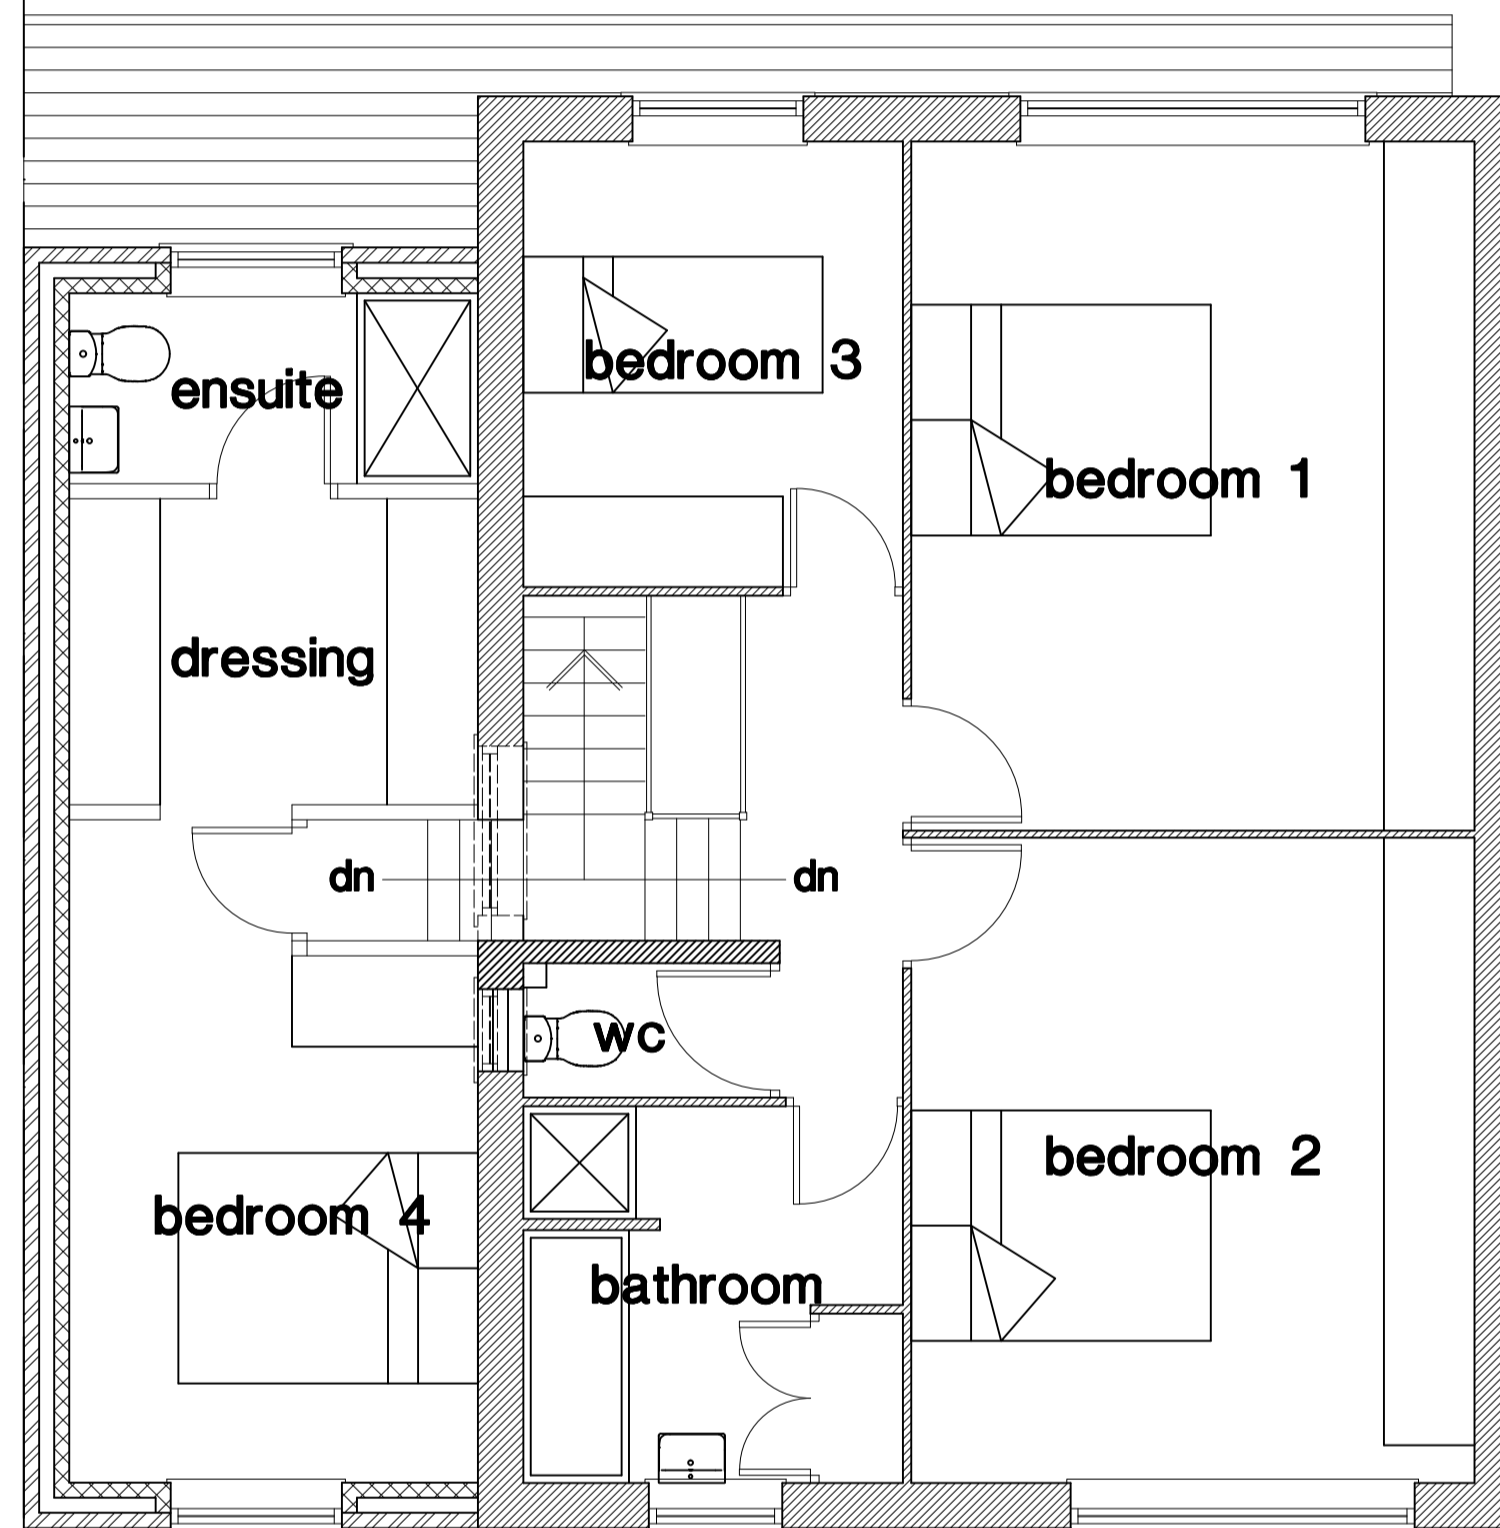


proposed first floor plan



proposed rear elevation



proposed front elevation

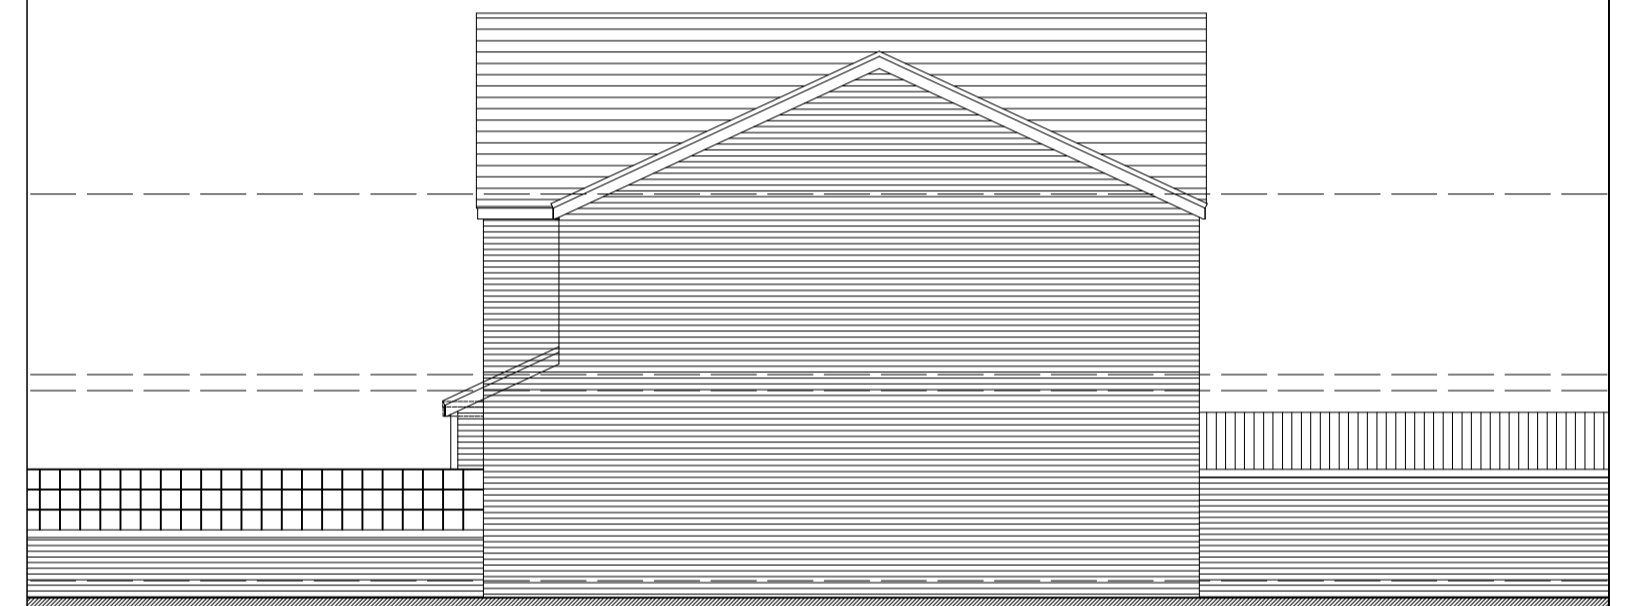

proposed side elevation

17 KIDBROOKE AVENUE

Revision	Chkd.	Date

Issued for :  
 Client-Scheme  
**MRS. WARD.**  
**17 KIDBROOKE AVENUE,**  
**BLACKPOOL.**  
 Drawing Title  
**Proposed Two Storey Side**  
**Extension.**  
**17 Kidbrooke Avenue,**  
**Blackpool.**

NTJ Design  
 11 Speyside,  
 Blackpool.  
 FY4 2BS

Tel : 01253 406549  
 E-mail : ntjdesign@aol.com  
 Mobile : 07761394652

Date : **October 2021**  
 Scale : **1 : 50 + 1 : 100**  
 Drawn : **ntj**  
 Checked :

Drawing No. **A1128/2**

