
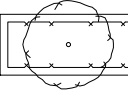
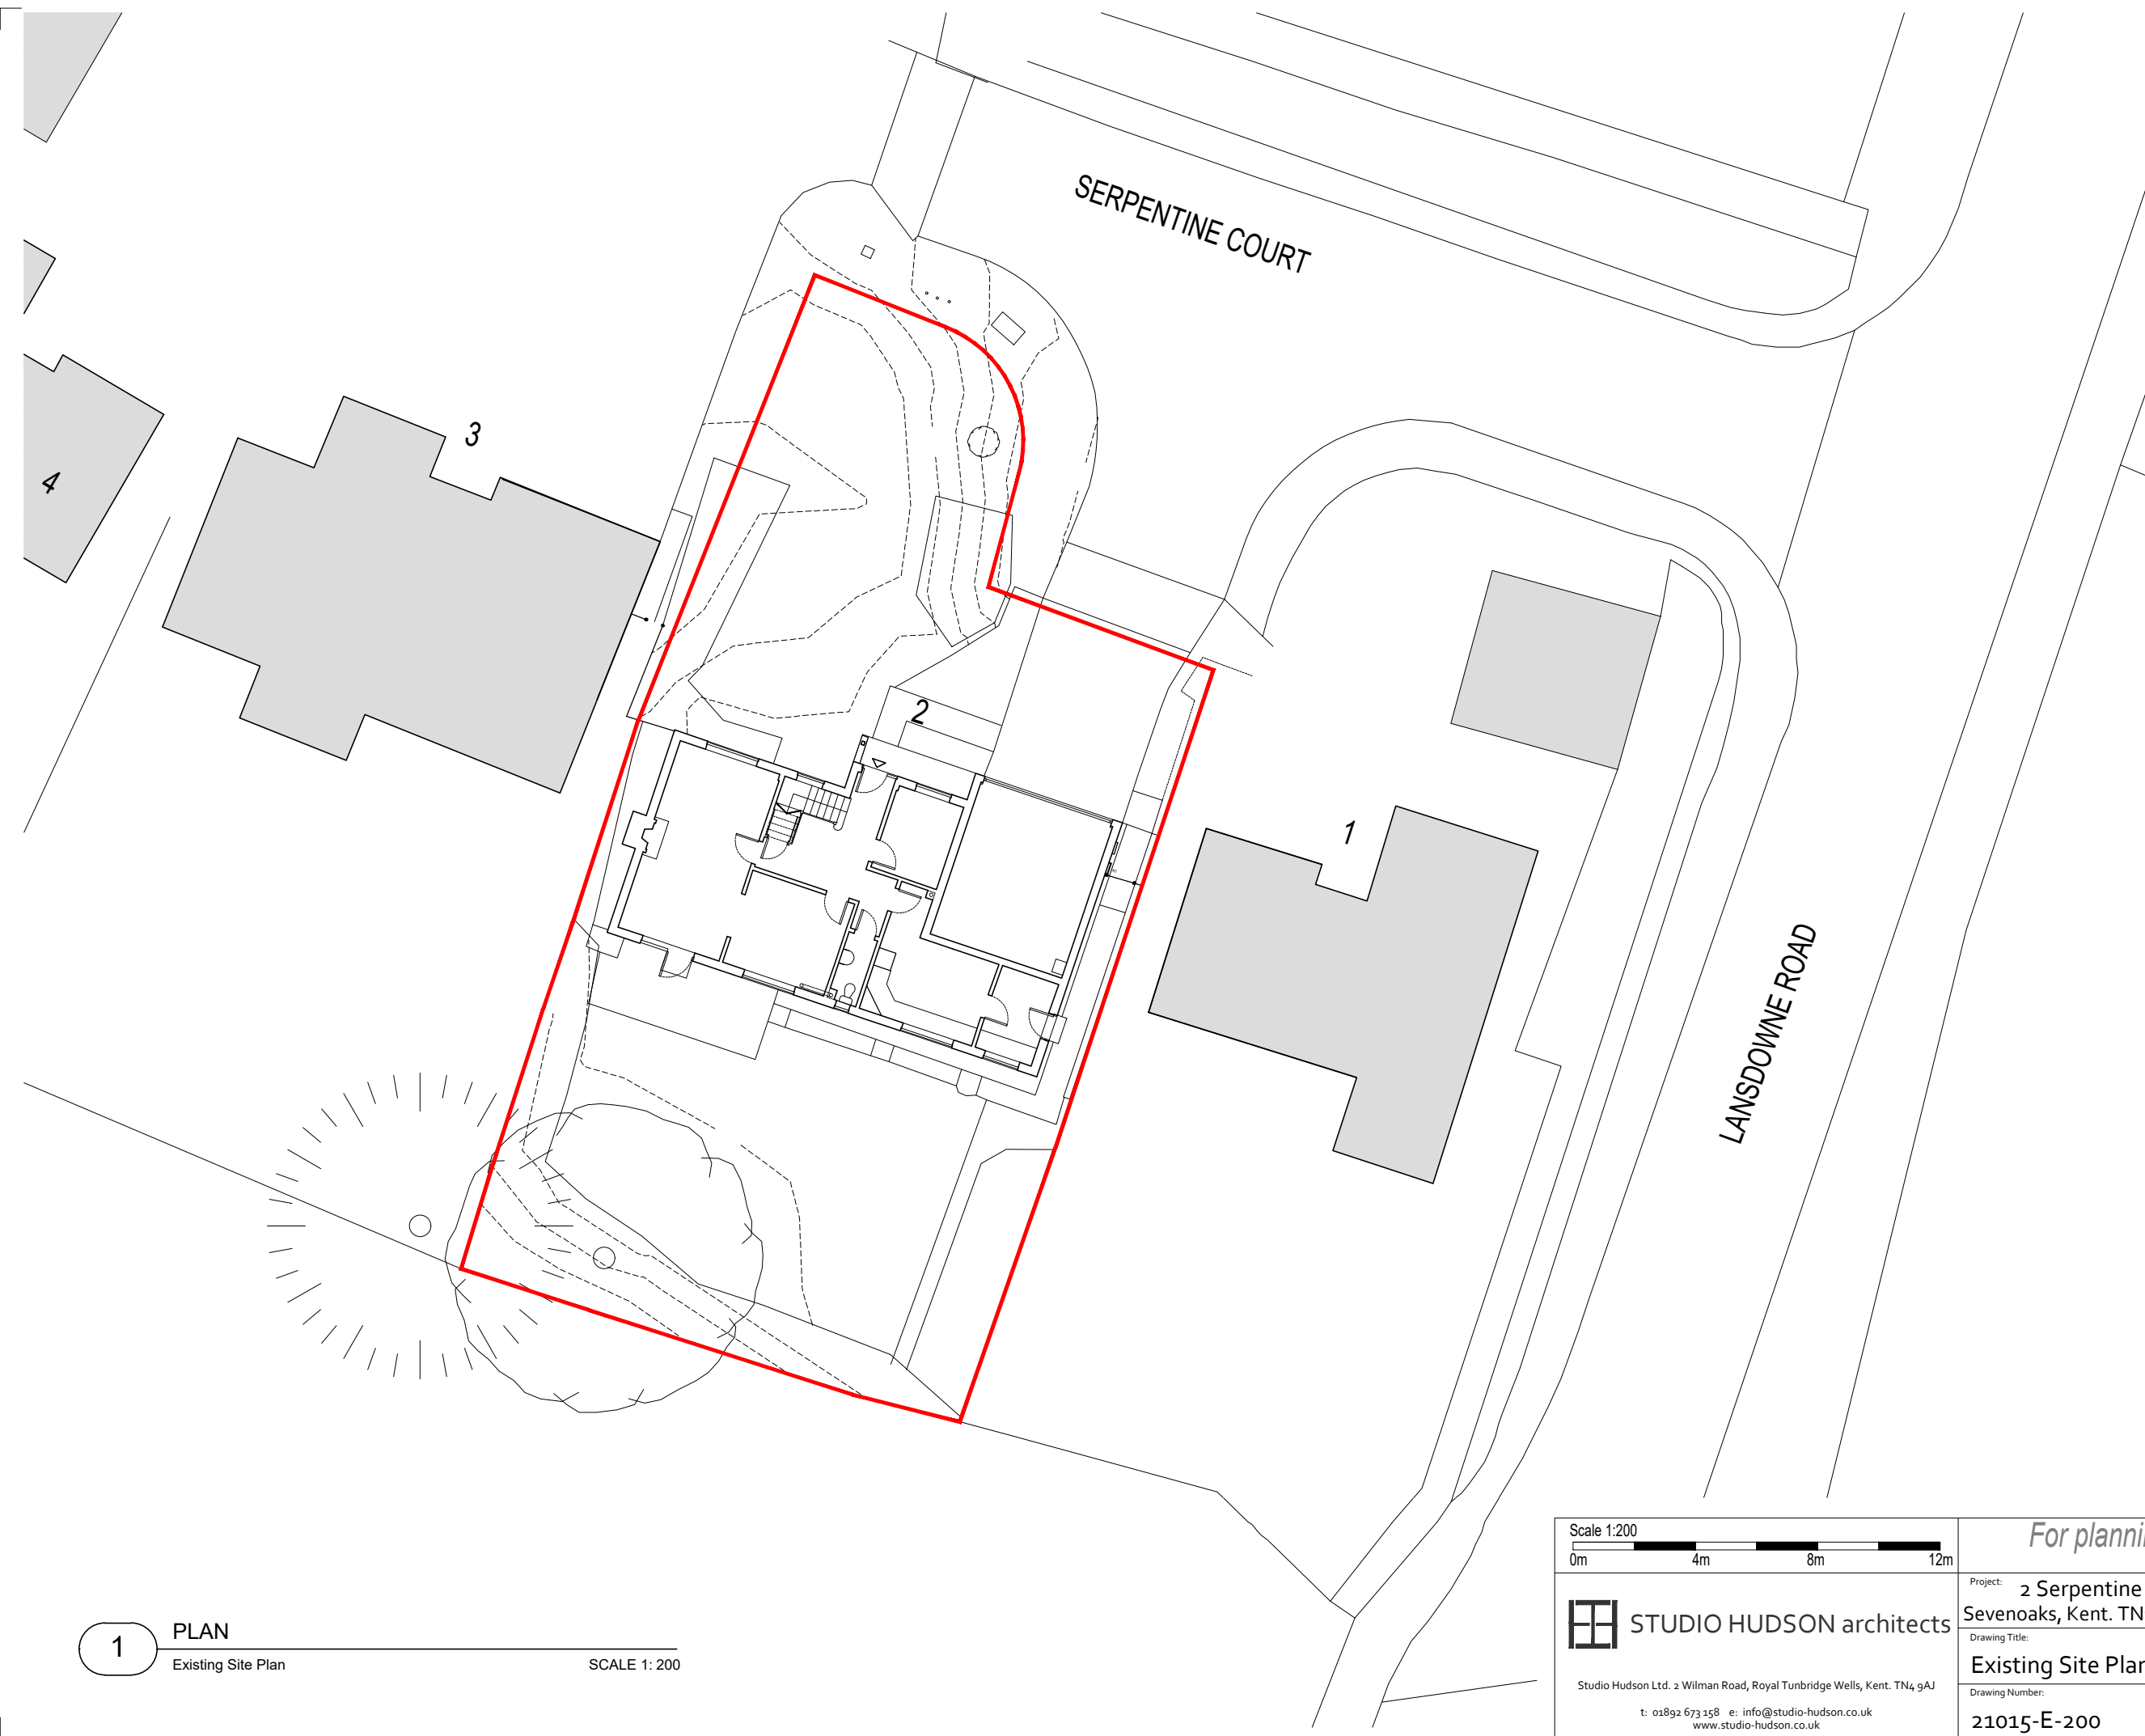




DO NOT SCALE FROM THIS DRAWING.  
 Except for planning purposes. All dimensions must be verified by the main contractor before the commencement on site of any item of work or the preparation of shop drawings for their own work or that of sub-contractor or suppliers.  
 This drawing is to be read in conjunction with all relevant documents. Any queries or discrepancies must be reported immediately to the architect.  
 This document is copyright of Studio Hudson Ltd

Key	
	Planning Application Boundary
	Outline of existing trees and hedge screening



**1** PLAN  
 Existing Site Plan  
 SCALE 1: 200

<p>Scale 1:200</p> 	<i>For planning submission purposes only</i>	
	<p>Issued for discussion      Sept 2021</p>	
<p> <b>STUDIO HUDSON architects</b></p> <p>Studio Hudson Ltd. 2 Wilman Road, Royal Tunbridge Wells, Kent. TN4 9AJ          t: 01892 673 158 e: info@studio-hudson.co.uk          www.studio-hudson.co.uk</p>	<p>Project: <b>2 Serpentine Court</b>  <b>Sevenoaks, Kent. TN13 3XR</b></p>	<p>Date: <b>Sept 2021</b></p>
	<p>Drawing Title: <b>Existing Site Plan</b></p>	<p>Scale: <b>Noted @A3</b></p>
	<p>Drawing Number: <b>21015-E-200</b></p>	<p>Rev: -</p>
	