

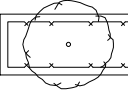
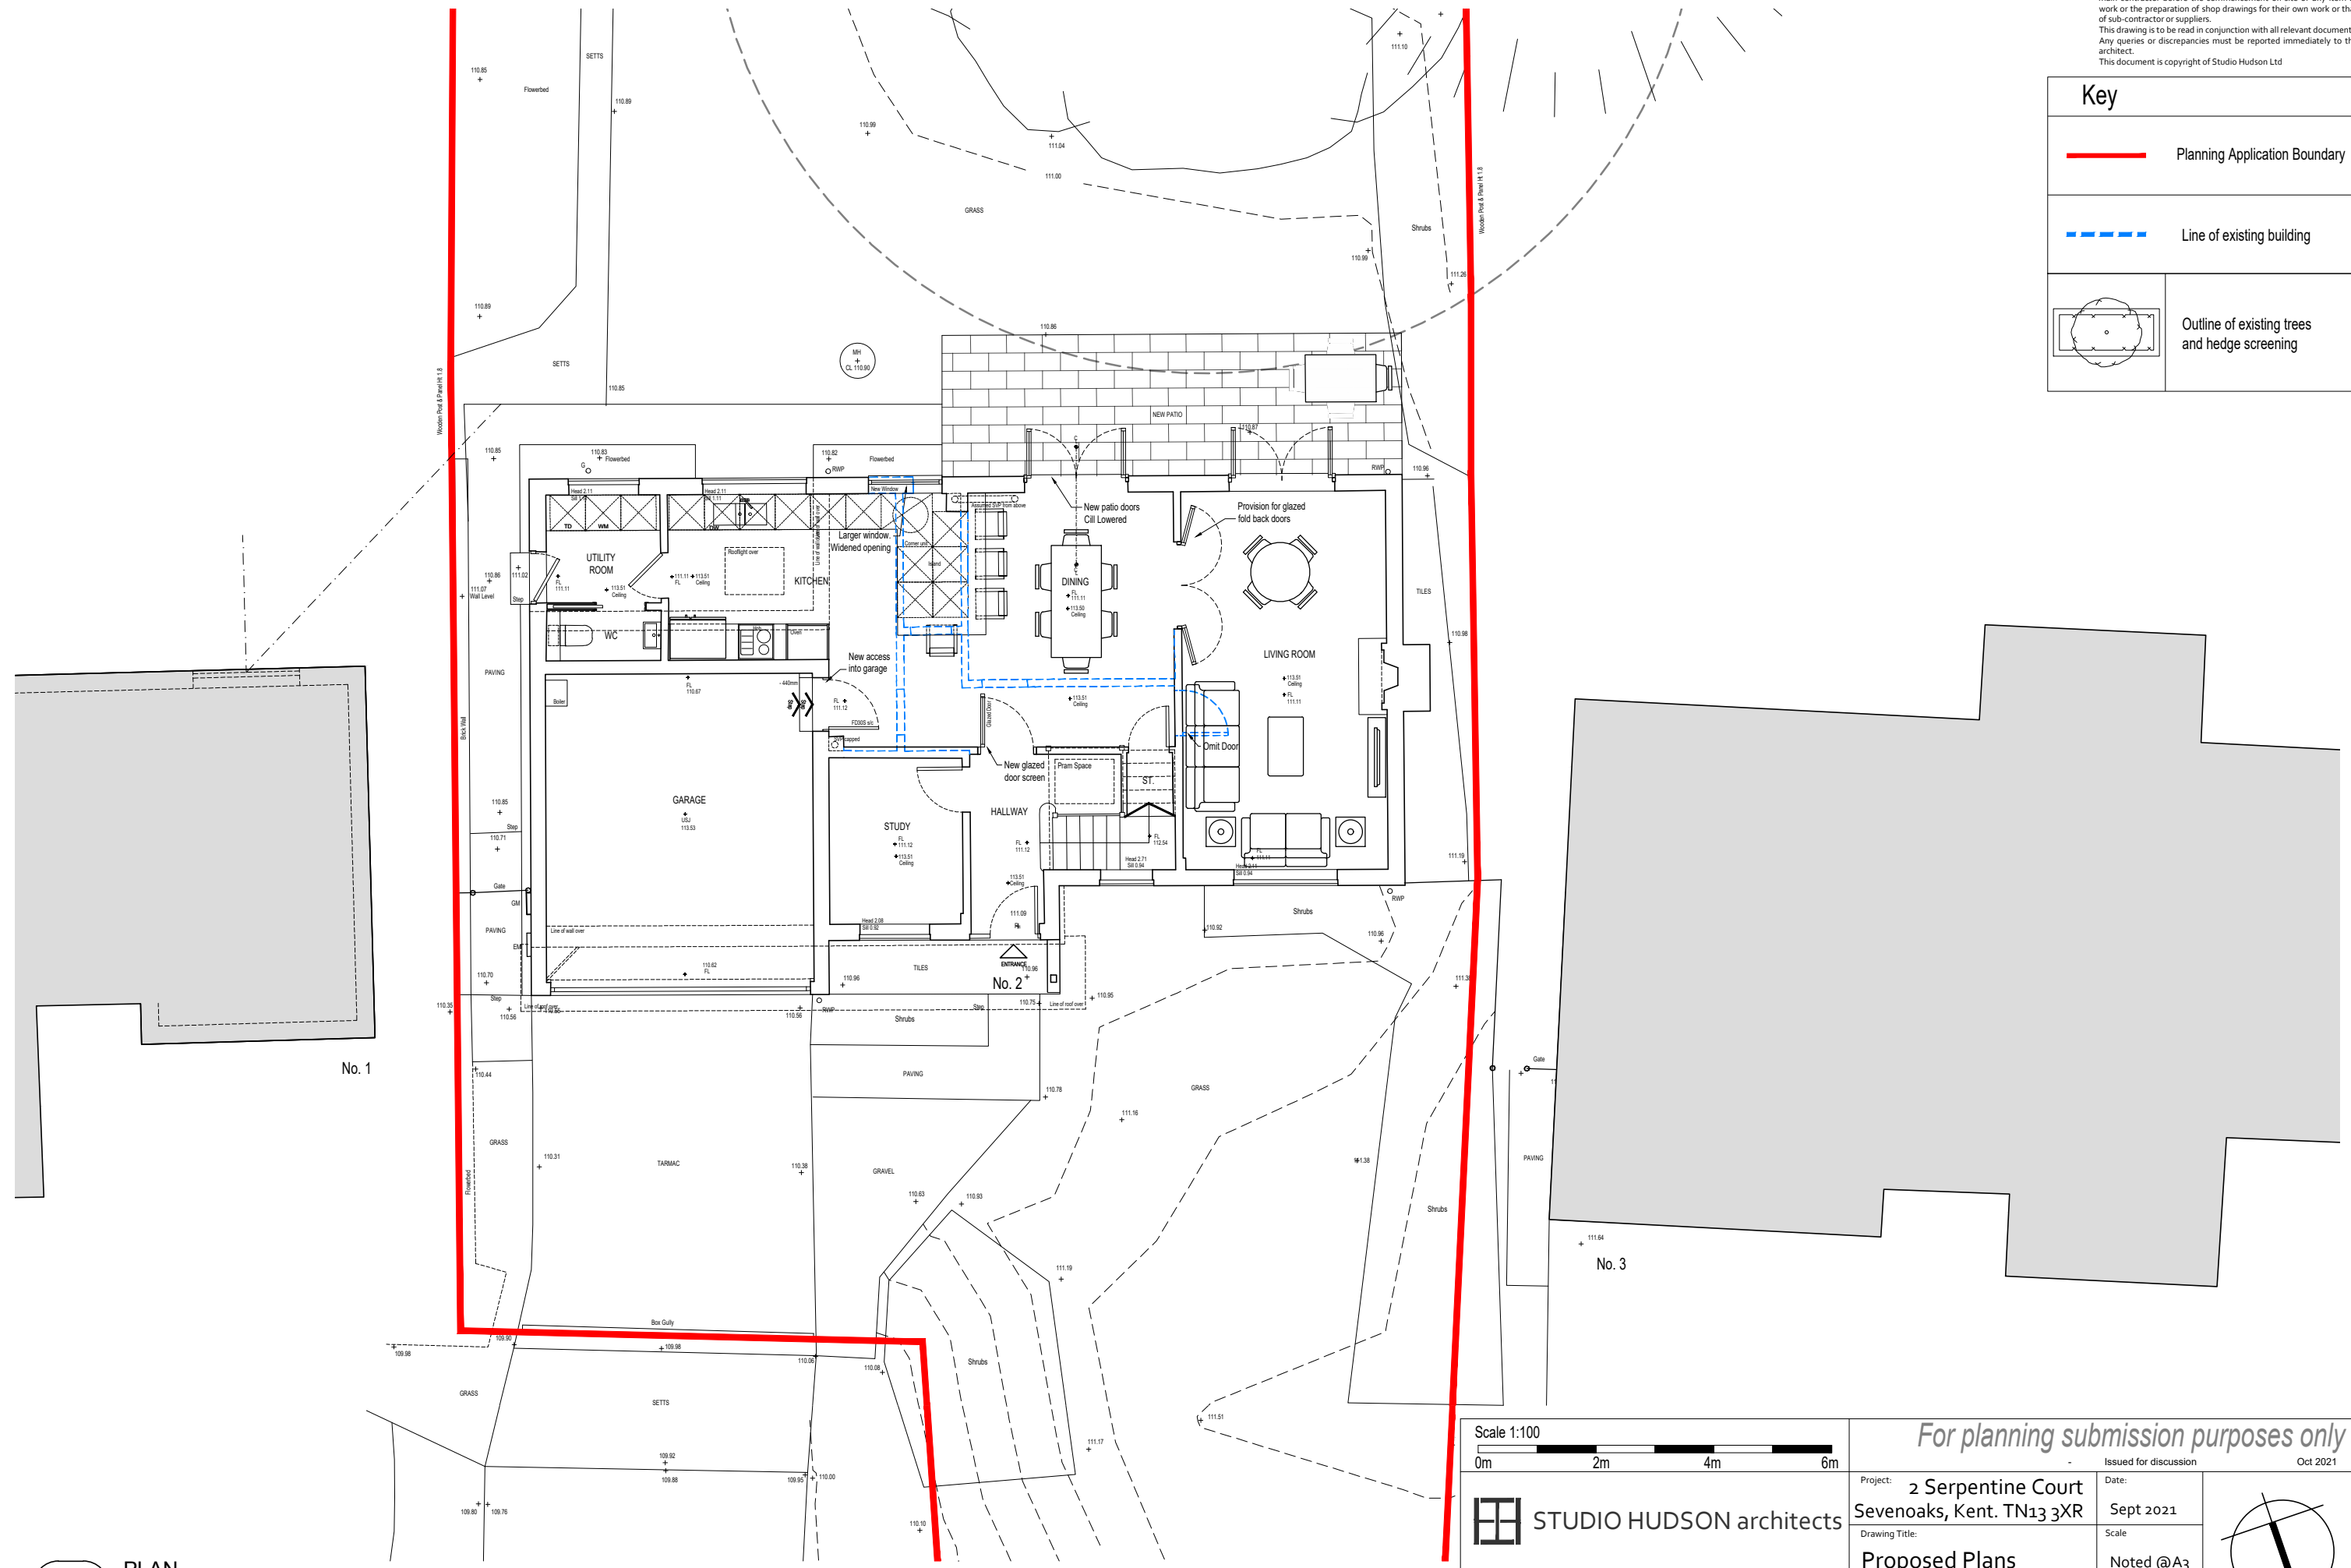


DO NOT SCALE FROM THIS DRAWING.
 Except for planning purposes. All dimensions must be verified by the main contractor before the commencement on site of any item of work or the preparation of shop drawings for their own work or that of sub-contractor or suppliers.
 This drawing is to be read in conjunction with all relevant documents. Any queries or discrepancies must be reported immediately to the architect.
 This document is copyright of Studio Hudson Ltd

Key	
	Planning Application Boundary
	Line of existing building
	Outline of existing trees and hedge screening

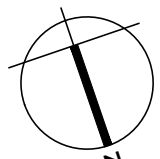


1 PLAN
 Proposed Ground Floor Plan

Scale 1:100

 **STUDIO HUDSON architects**
 Studio Hudson Ltd, 2 Wilman Road, Royal Tunbridge Wells, Kent. TN4 9AJ
 t: 01892 673 158 e: info@studio-hudson.co.uk
 www.studio-hudson.co.uk

For planning submission purposes only

Project: 2 Serpentine Court Sevenoaks, Kent. TN13 3XR	Date: Sept 2021	
Drawing Title: Proposed Plans	Scale: Noted @A3	
Drawing Number: 21015-P-300	Rev: -	

Issued for discussion Oct 2021