


Existing North Elevation

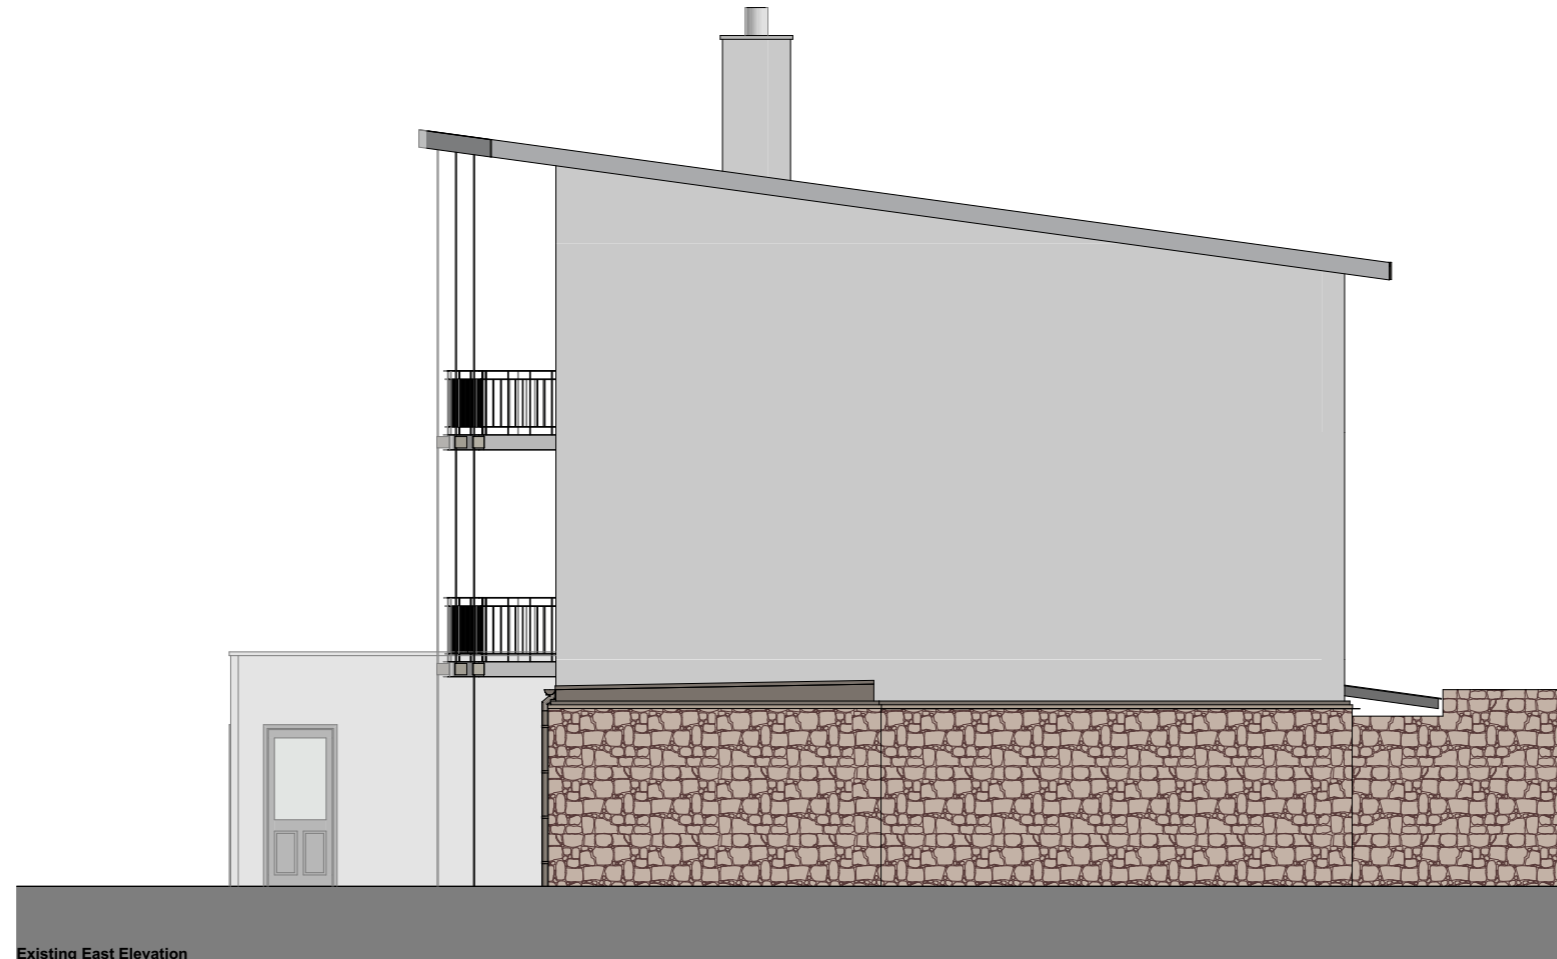

Existing East Elevation

©Copyright  
 Prior to commencement of works on the site, the contractor should check all dimensions on the drawings and check against actual site dimensions, and report and discrepancies immediately to the Architect.

Written dimensions are to take precedence over scaled dimensions.

03	2020.01.02	TH	Planning submission
02	2019.10.16	TH	Amended drawing based on survey
01	2019.10.03	TH	First Issue
Rev	Date	By	Description

**noma** architects  
 14 Guinea Street  
 Redcliffe, Bristol BS1 6SX  
 T 0117 929 2041  
 E mail@noma-uk.com  
 www.noma-uk.com

Job  
**4 Bay Willow Drive**

Client  
**Mr & Mrs Manson**

Drawing Title  
**Existing Elevations - North and East**

Drawing Number  
**2133 0200 03**

Project Number Revision  
**Planning 1:100**  
 Purpose of Issue Scale

TH	SD	2019.09.24	A3
Drawn	Checked	Issue Date	Size

2133	Noma	00	00	00	A	00
NOMA Project No	Owner	Zone	Level	Type	Role	Status