





Proposed North Elevation

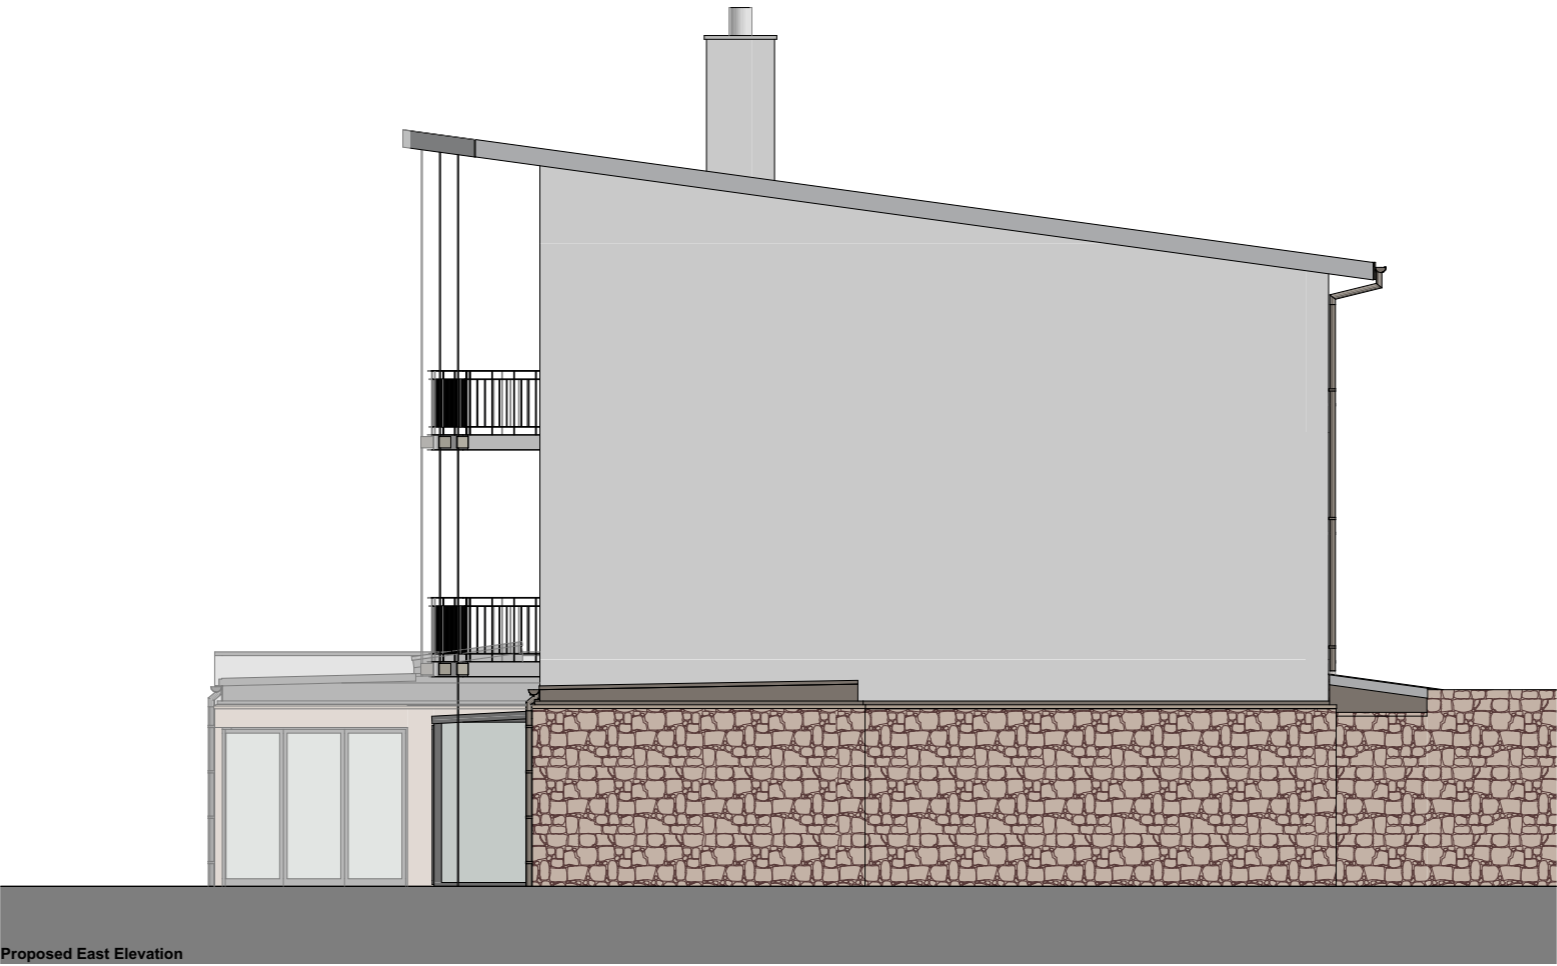

Proposed East Elevation

©Copyright
 Prior to commencement of works on the site, the contractor should check all dimensions on the drawings and check against actual site dimensions, and report and discrepancies immediately to the Architect.

Written dimensions are to take precedence over scaled dimensions.

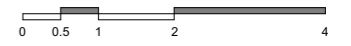

1:100 @ A3

- 08 2021.10.25 TH Planning issue, retrospective application
- 07 2021.10.22 TH Draft
- 06 2021.10.18 TH Draft
- 05 2021.08.19 TH Issue
- 04 2021.07.28 TH Issue
- 03 2021.07.07 TH Client request to preview ensuite cladding to standing seam
- 02 2021.06.03 TH NMA application draft
- 01 2020.01.02 TH Planning Issue

Rev	Date	By	Description
08	2021.10.25	TH	Planning issue, retrospective application
07	2021.10.22	TH	Draft
06	2021.10.18	TH	Draft
05	2021.08.19	TH	Issue
04	2021.07.28	TH	Issue
03	2021.07.07	TH	Client request to preview ensuite cladding to standing seam
02	2021.06.03	TH	NMA application draft
01	2020.01.02	TH	Planning Issue

noma architects

14 Guinea Street
 Redcliffe, Bristol BS1 6SX

T 0117 929 2041
 E mail@noma-uk.com
www.noma-uk.com

Job
4 Bay Willow Drive

Client
Mr & Mrs Manson

Drawing Title
Proposed Elevations - North and East

Drawing Number
2133 2200 08

Project Number Revision

Construction **1:100**

Purpose of Issue Scale

TH Drawn	SD Checked	2021.01.02 Issue Date	A3 Size
--------------------	----------------------	---------------------------------	-------------------

2133 NOMA Project No	Noma Owner	00 Zone	00 Level	00 Type	A Role	00 Status
--------------------------------	----------------------	-------------------	--------------------	-------------------	------------------	---------------------