


All materials to match existing dwelling.

PROPOSED REAR ELEVATION  
SCALE - 1:100



PROPOSED REAR ELEVATION  
SCALE - 1:100

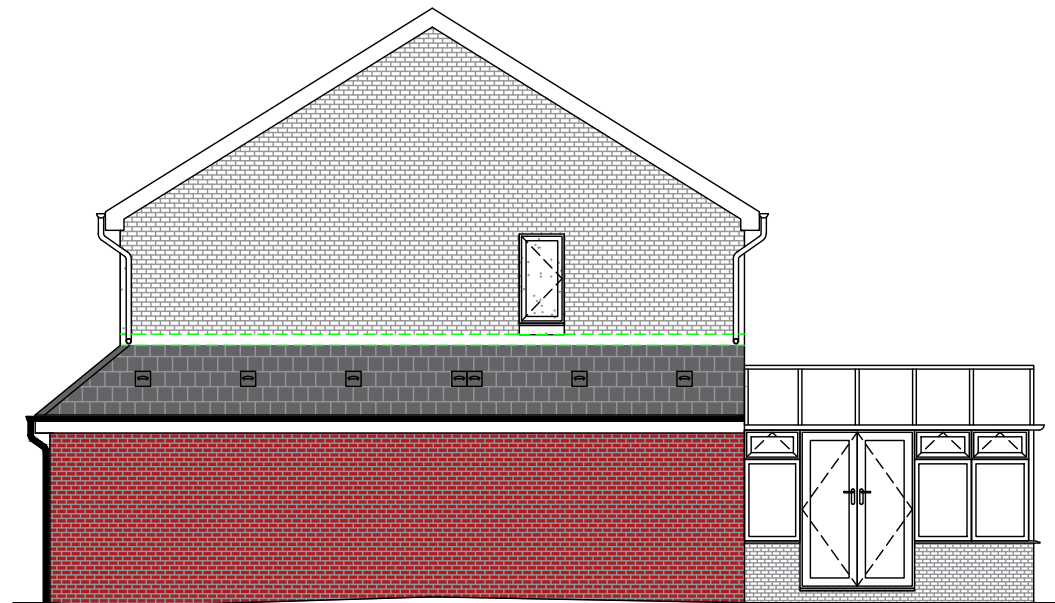

PROPOSED SIDE ELEVATION  
SCALE - 1:100



**Fairgrove**  
Main Street  
Skinflats  
FK2 8NU  
07977611679

info@fairgrovearchitecturalservices.co.uk

www.fairgrovearchitecturalservices.co.uk

Client: Mr & Mrs A Shankly

Project Title: Side Extension to Dwelling for Building Warrant Approval

Drawing Title: Proposed Elevations @ 3 Whitacres Road, Glasgow, G53 7NL

Date: 5<sup>th</sup> October 2021

Scale: 1:100

Drawn By: SF

Drawing No.: SHANKLY.03

Rev.

A3