




DO NOT SCALE

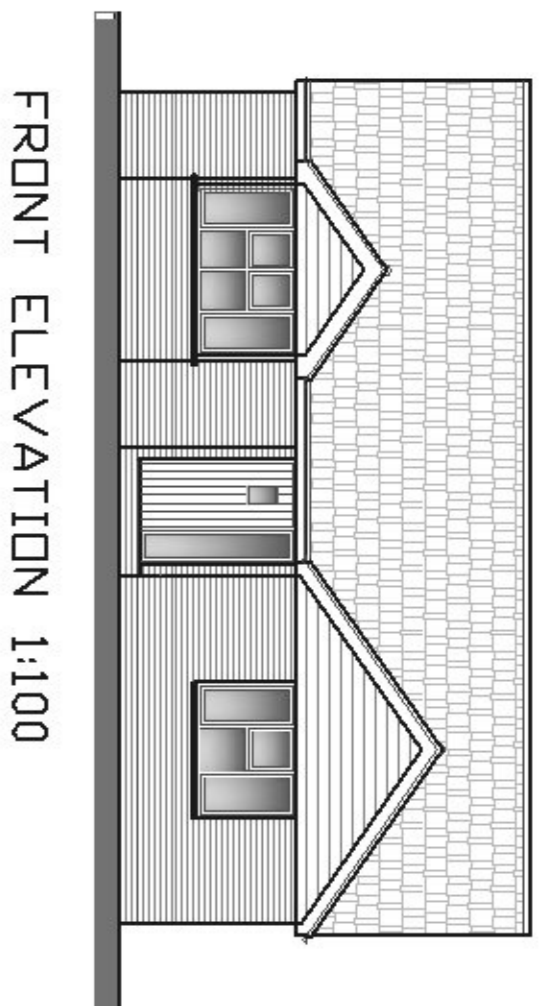


FRONT ELEVATION 1:100

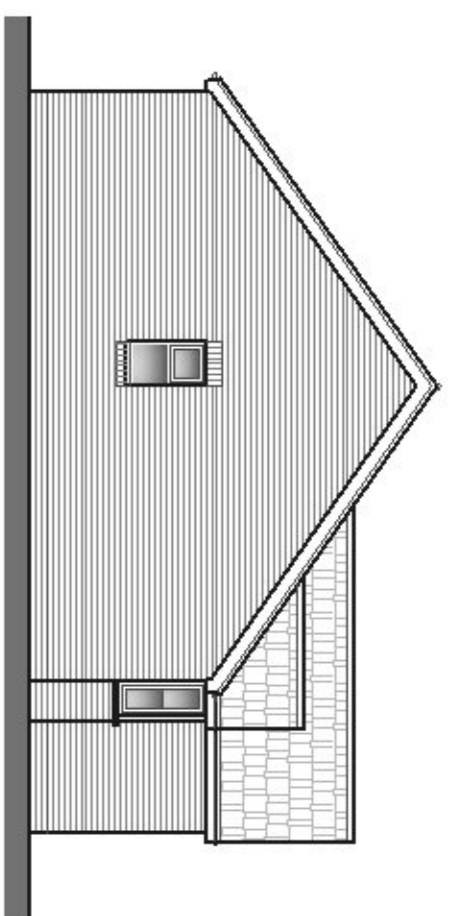

SIDE ELEVATION 1:100

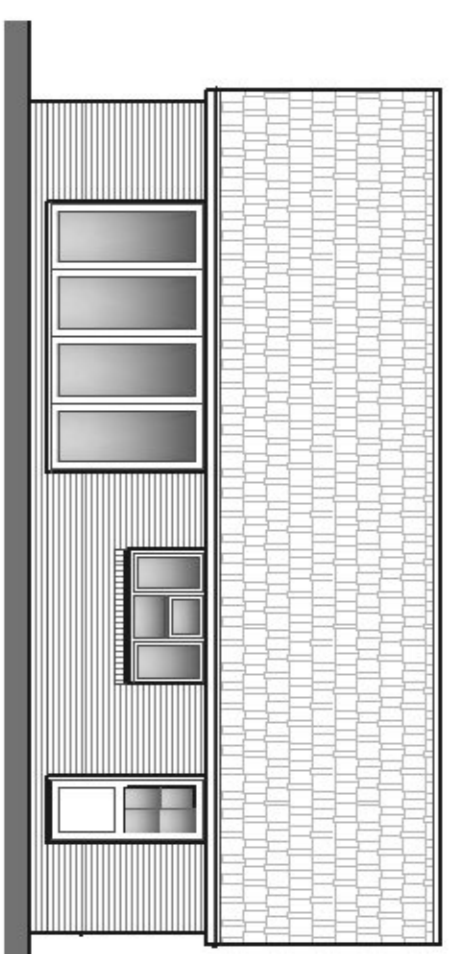


REAR ELEVATION 1:100

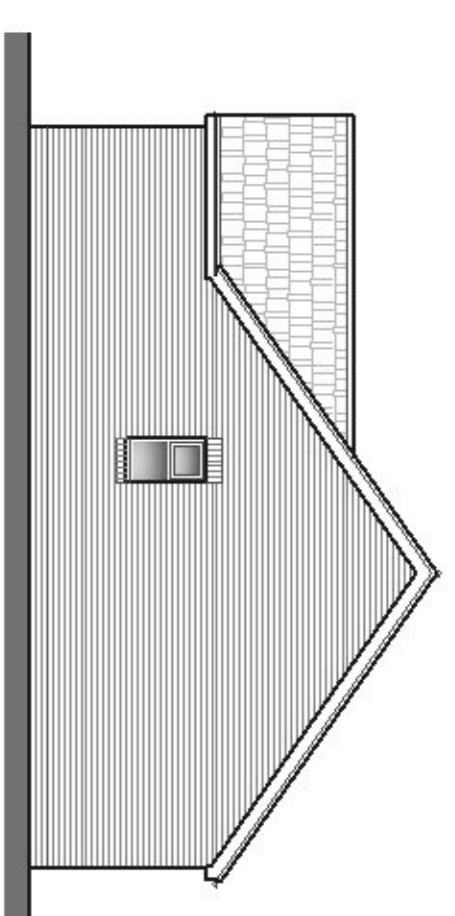


SIDE ELEVATION 1:100

IF IN DOUBT ASK

Notes:
 DIMENSIONS SHOWN ARE INDICATIVE ONLY. ALL DIMENSIONS TO BE CHECKED ON SITE PRIOR TO COMMENSING WORK AND ANY DISCREPANCY REPORTED

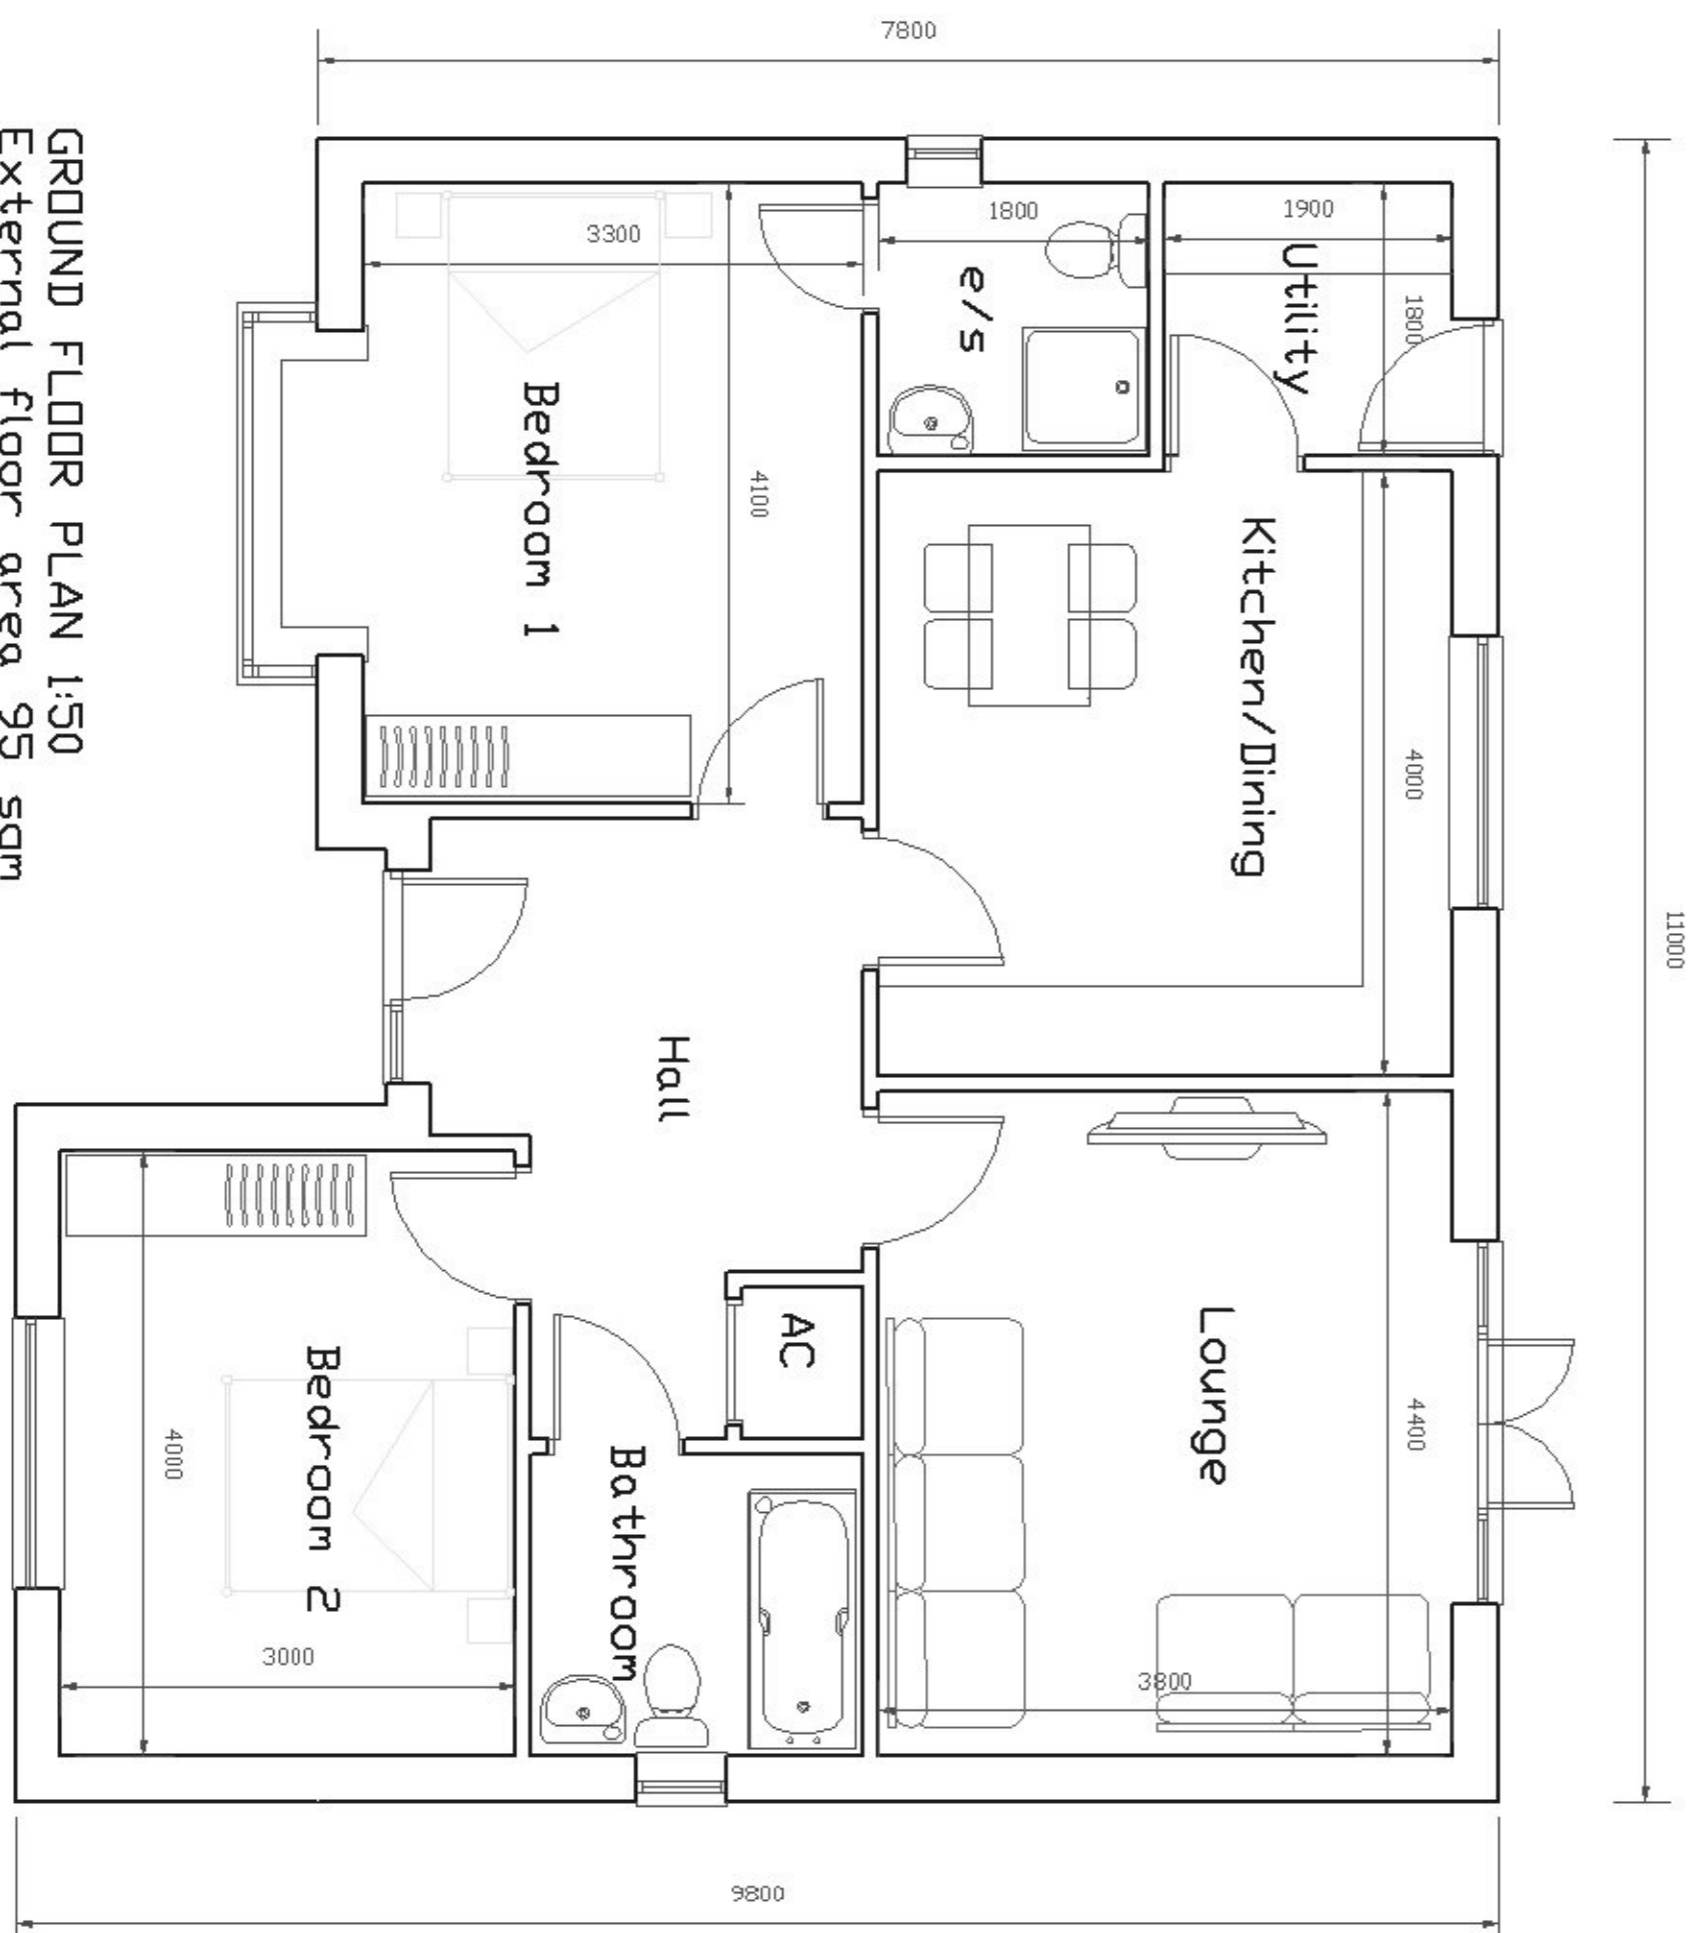

GROUND FLOOR PLAN 1:50
 External floor area 95 sqm

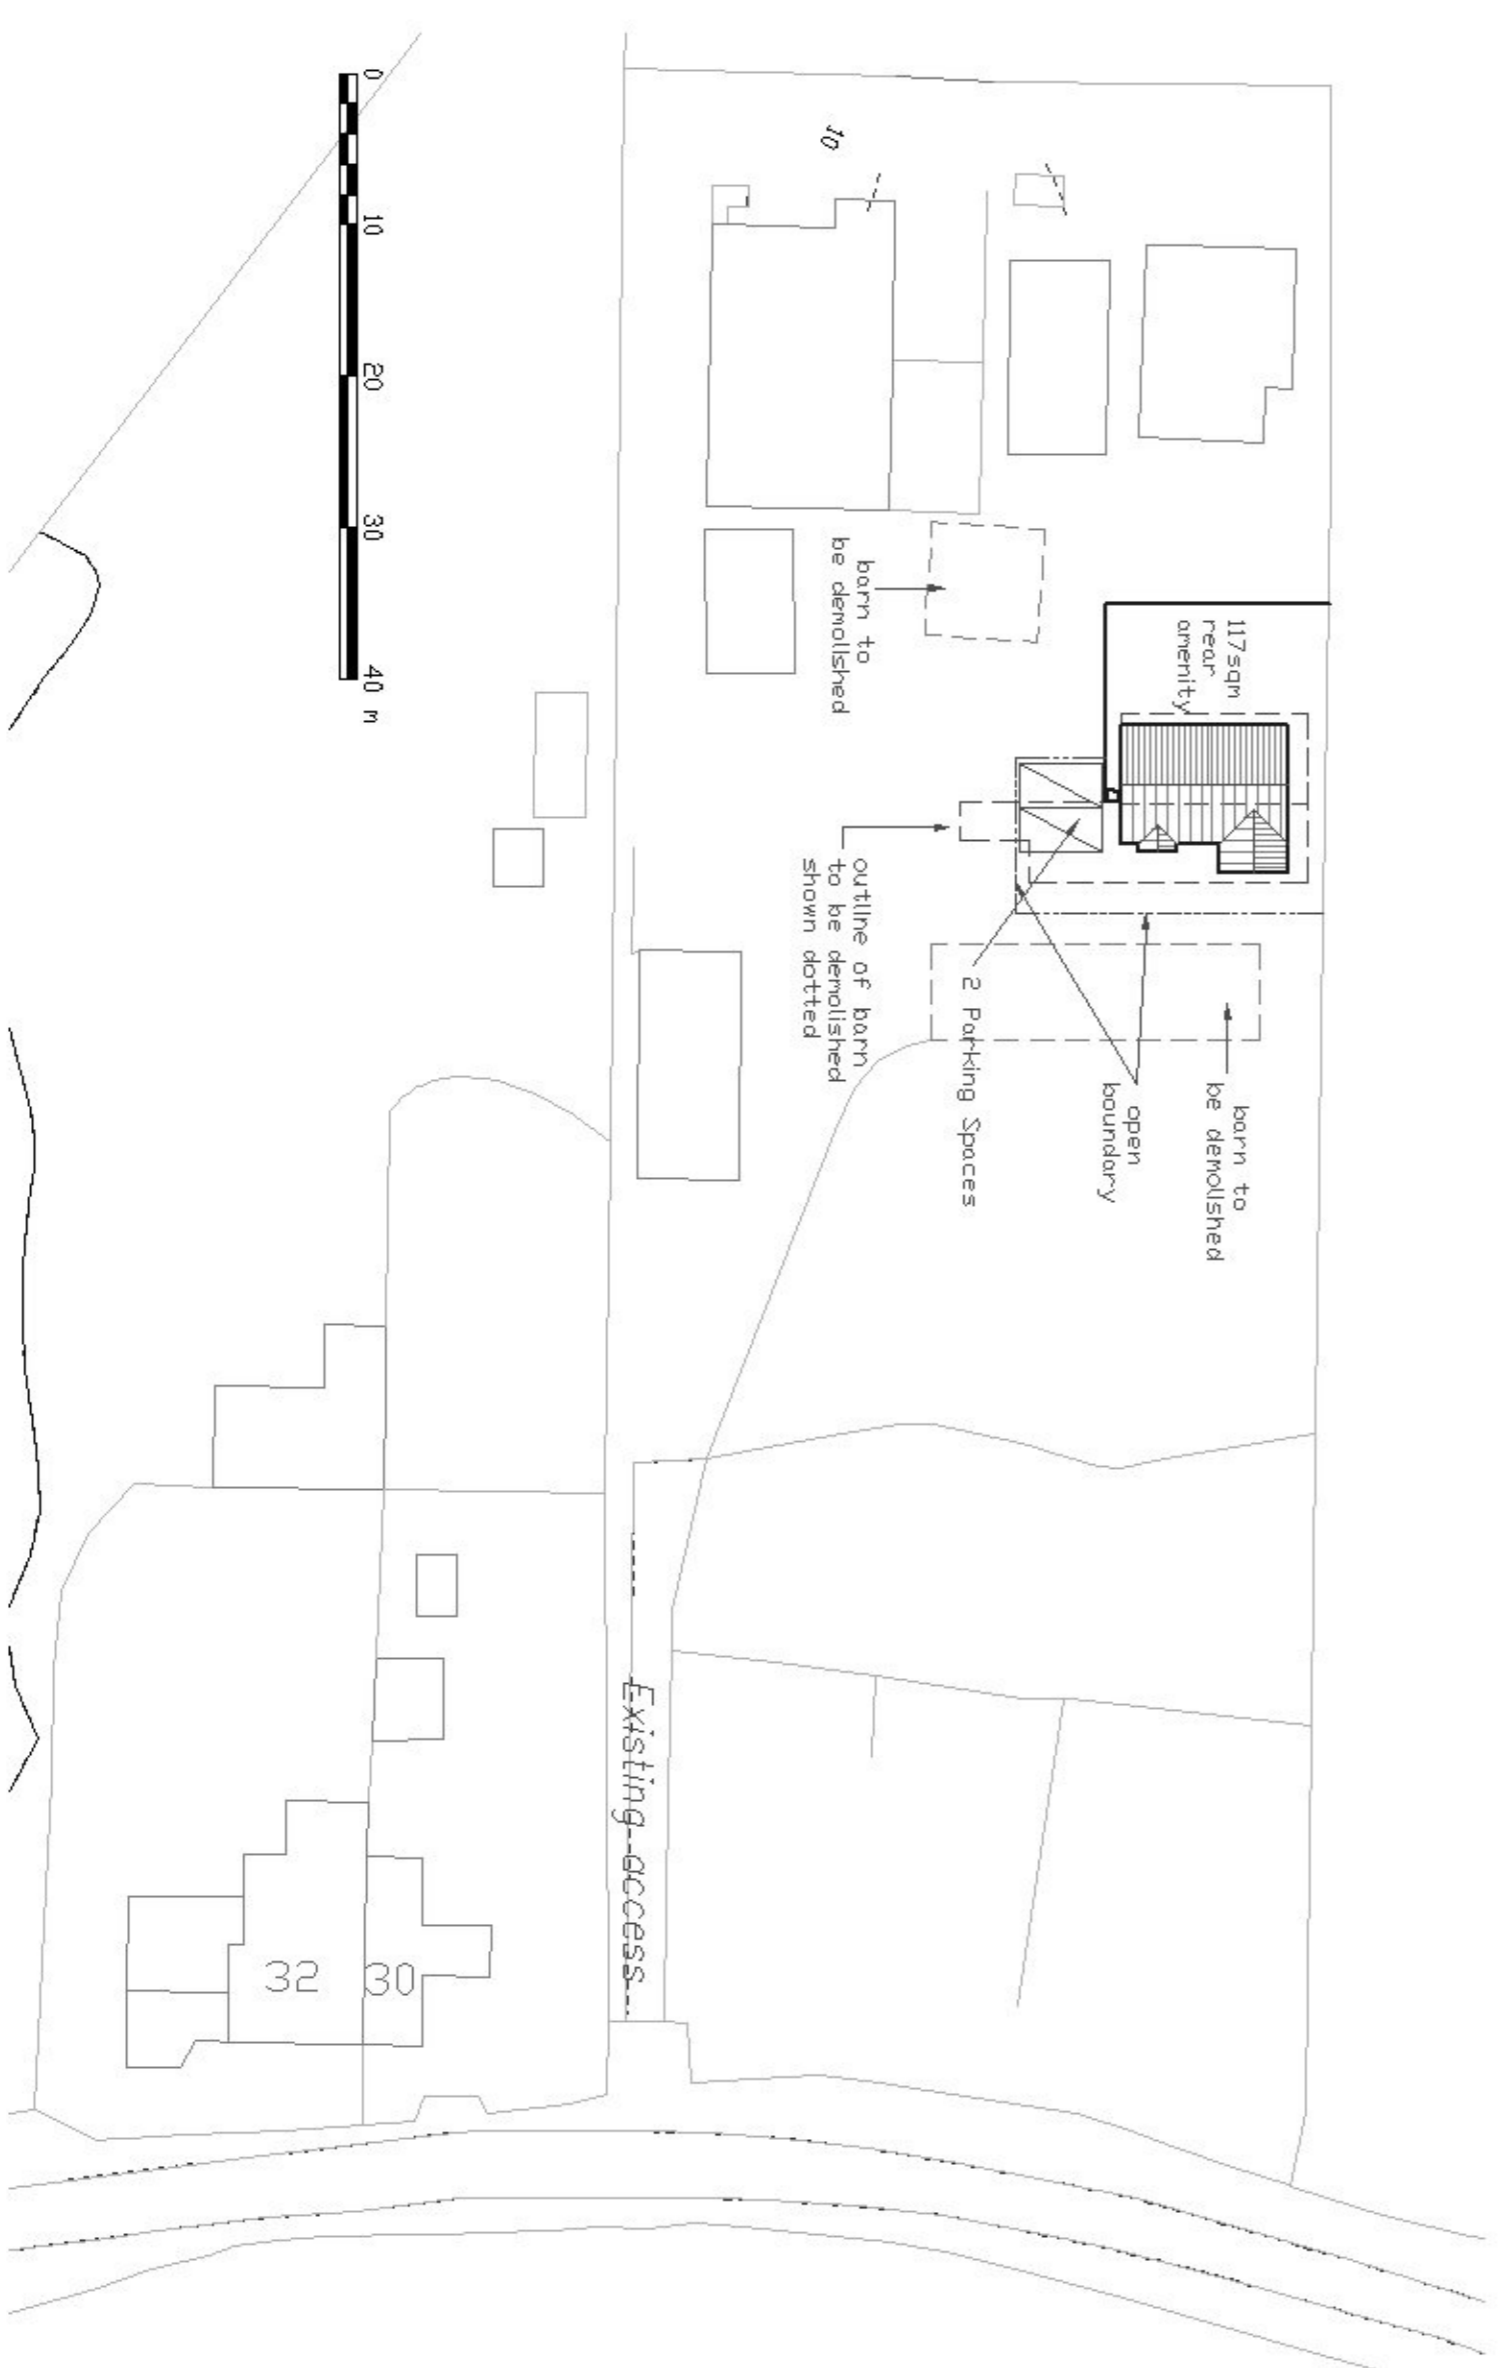

BLOCK PLAN 1:500

Rev/No	Revision note	Date

Drawing title	Planning drawing
Description	Proposed dwelling
Address	Rear of 30 Grange Road, Lawford, Essex, CO11 2ND
Client	Mr L Symes

Drawn	ZM	Sheet no.	
Date	06/2021	Scale	as indicated @ A1
Drawing No	GRL-04	Revision	

Zoe Manning BSc.
 Drawing Services Ltd.
 143 Connaught Avenue
 Frinton-on-Sea, Essex,
 CO13 9AB

This drawing is the property of Zoe Manning BSc. Drawing Services Ltd. and shall remain the property of Zoe Manning BSc. Drawing Services Ltd. It is to be used for the purposes for which it was prepared and no other use without the written consent of Zoe Manning BSc. Drawing Services Ltd. The client is responsible for checking the accuracy of the information provided and for ensuring that the drawing is used for the purposes for which it was prepared. The client is responsible for ensuring that the drawing is used for the purposes for which it was prepared.