


Notes:
Do Not Scale. Use only figured dimensions.
All dimensions to be checked on site prior to construction.
Any discrepancies to be notified to the architect.

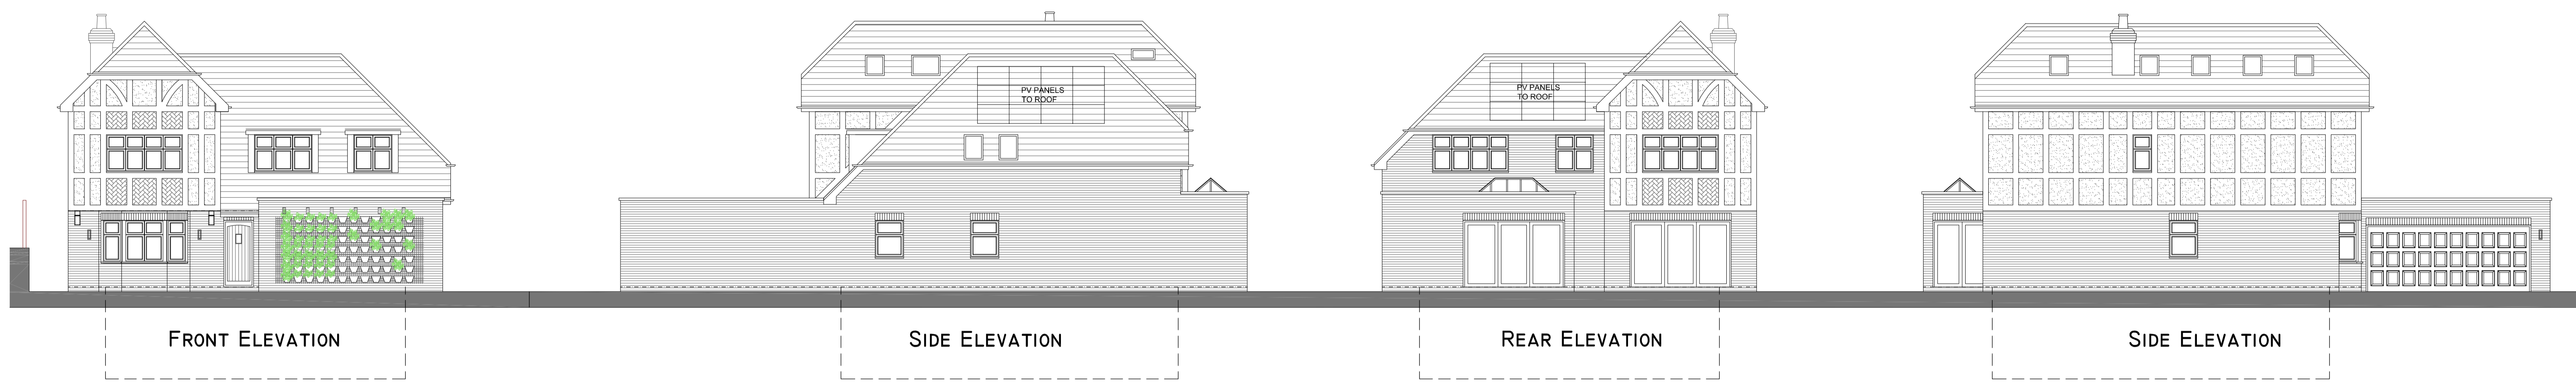


FRONT ELEVATION


SIDE ELEVATION

REAR ELEVATION


SIDE ELEVATION

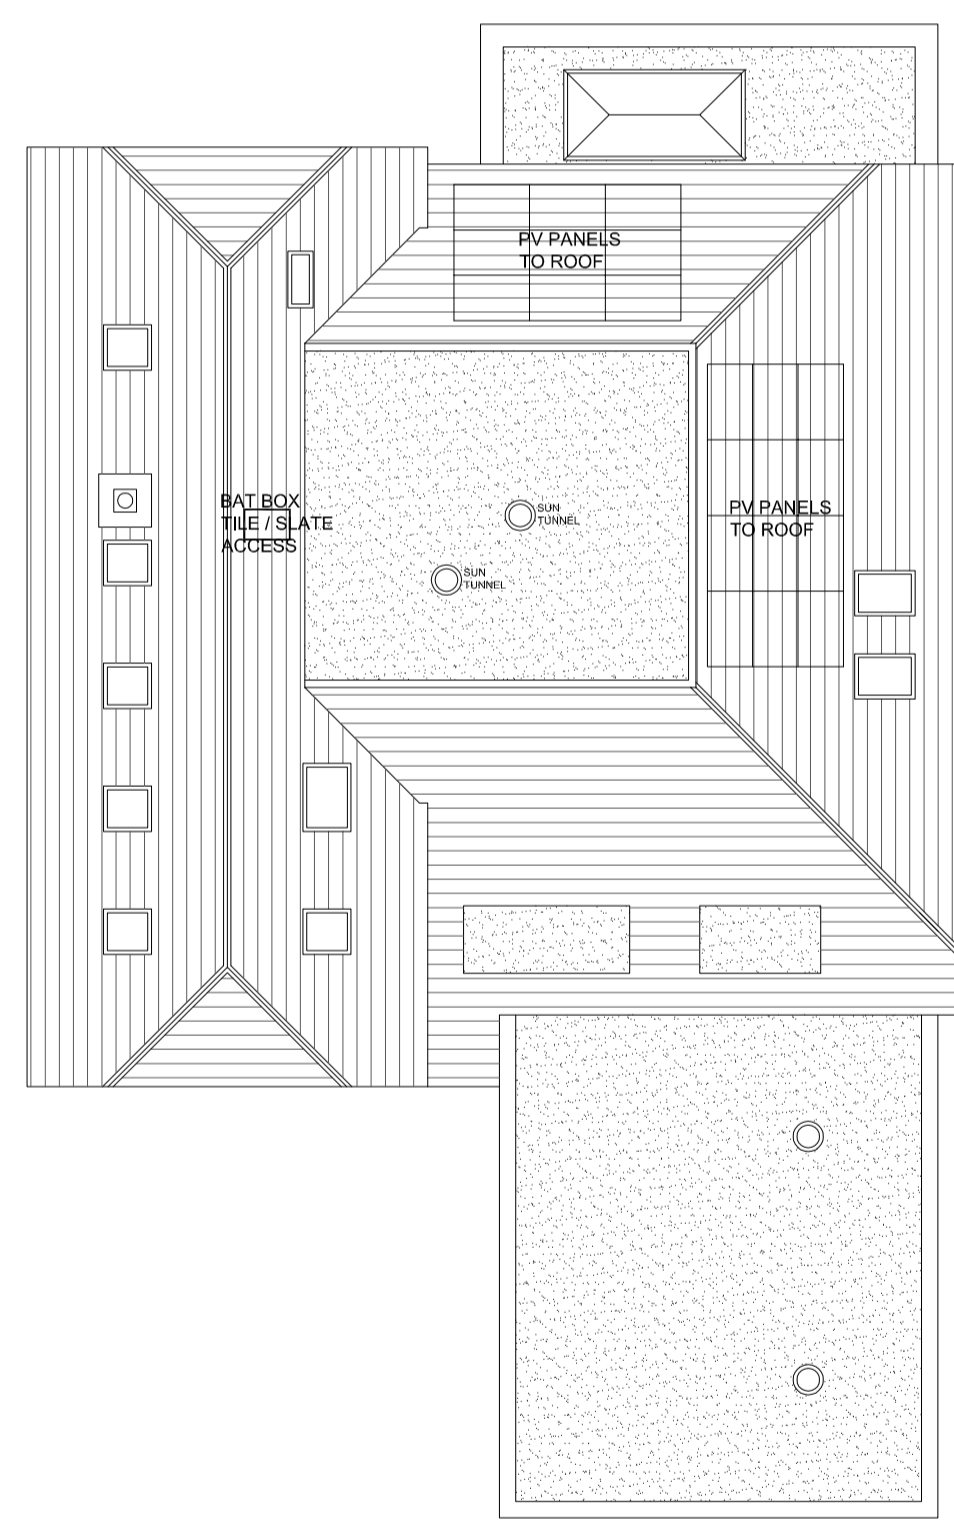


ROOF PLAN

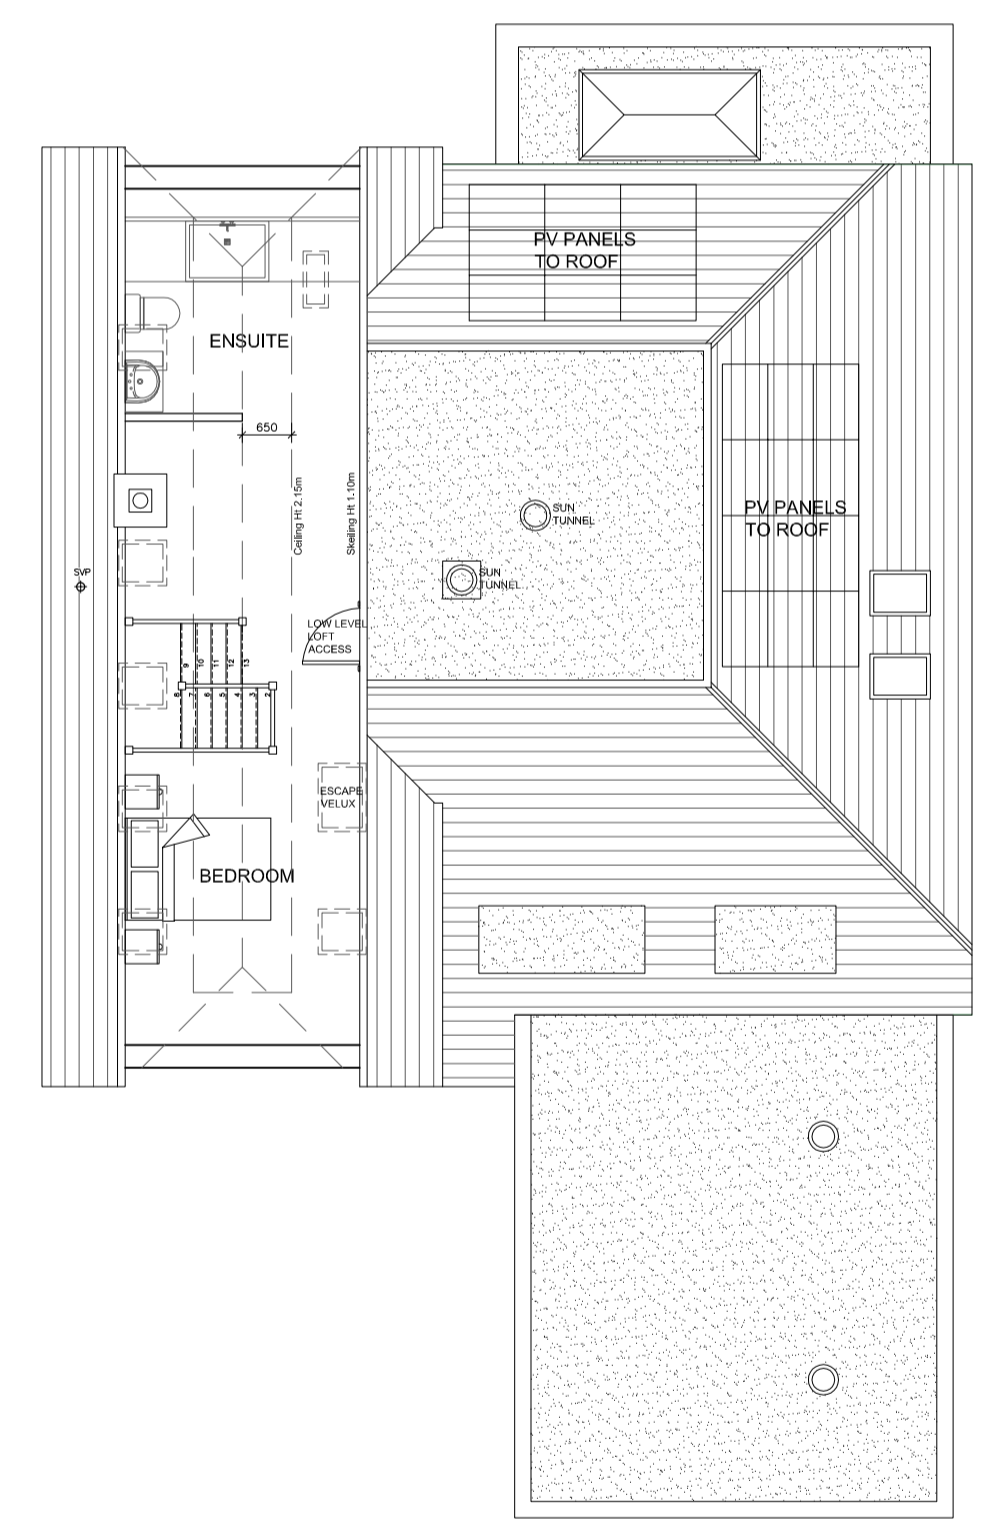


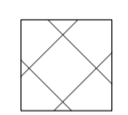

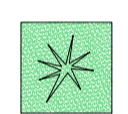
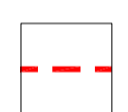


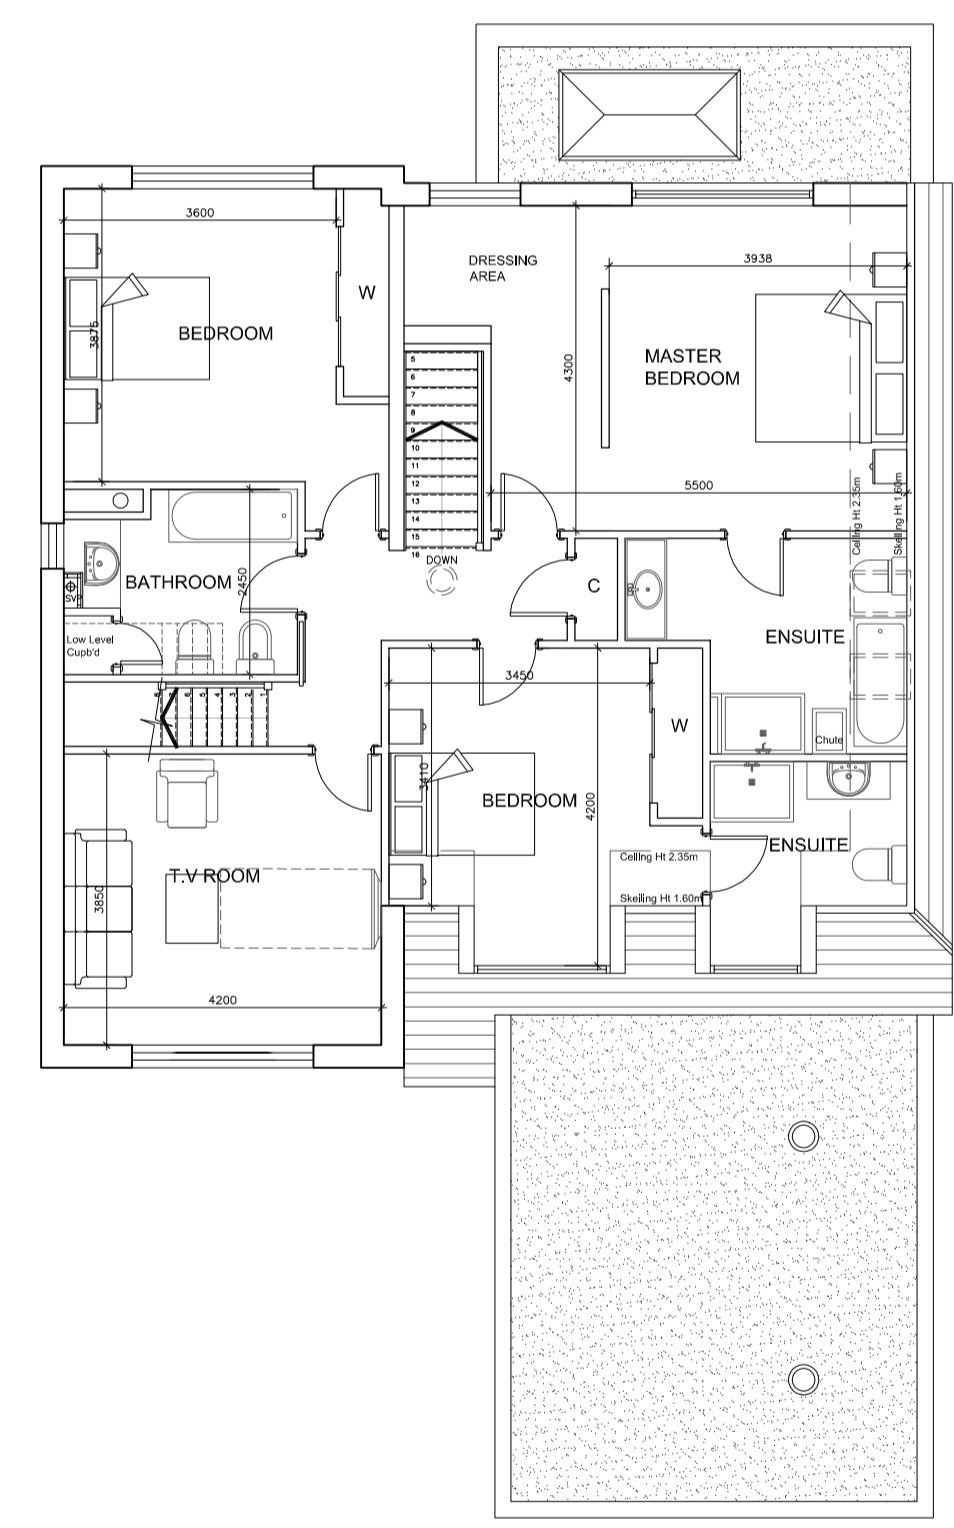SECOND FLOOR
Area - 27 sq/m / 290 sq/ft

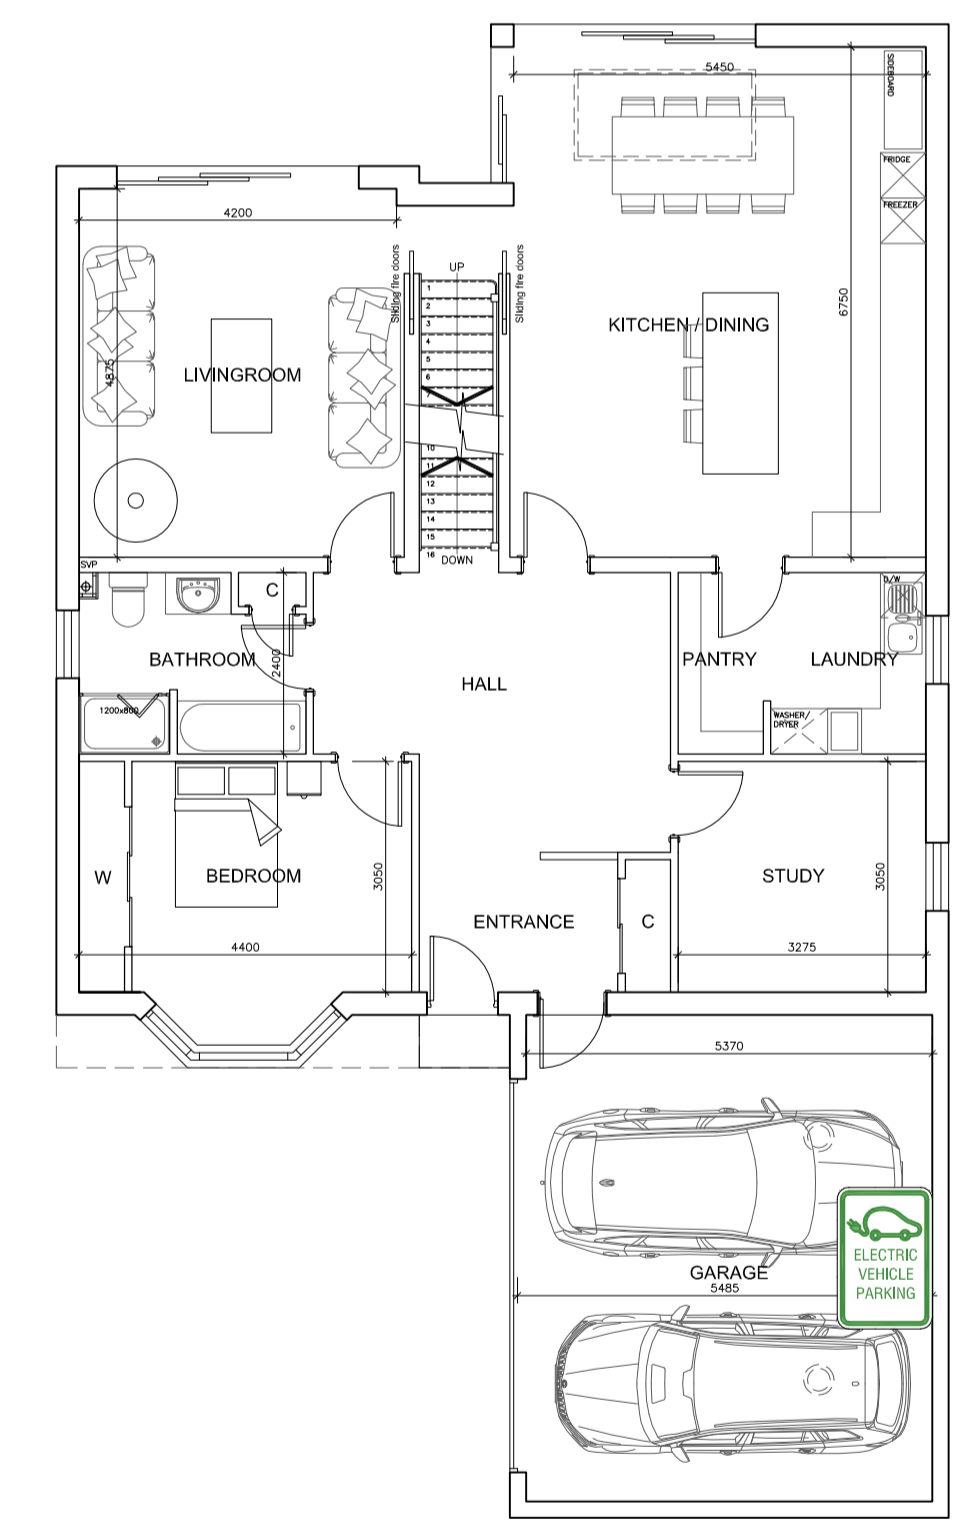

FIRST FLOOR
Area - 114 sq/m / 1227 sq/ft



GROUND FLOOR
Area - 166 sq/m / 1786 sq/ft

- Key:**
-  Electric Vehicle Charging Point
 -  Paving
 -  Resin Bonded Gravel
 -  Grass / Planting
 -  Existing Building Outline
 -  Existing Chamilia Tree
 -  Bird Box

Rev	Date	Comments
A	23.10.21	TWO SUNPIPES INCLUDED ON MAIN FLAT ROOF. ADDITIONAL SMALL VELUX TO 2ND FLOOR ROOF & SLIGHT REDUCTION IN TIMBER / RENDER TO THE ELEVATIONS.

Client
Mr & Mrs Dick

Project
Worsley
Badgers Road
Badgers Mount
TN14 7AZ

Title
Proposed Plans & Elevations

Project No.	Date
4432	January 2019
Drawing No.	Revision
PD-02	A
Scale	Drawn
1:100 @ A1	MB
	Check

PLANNING

