




SIDE ELEVATION PROPOSED

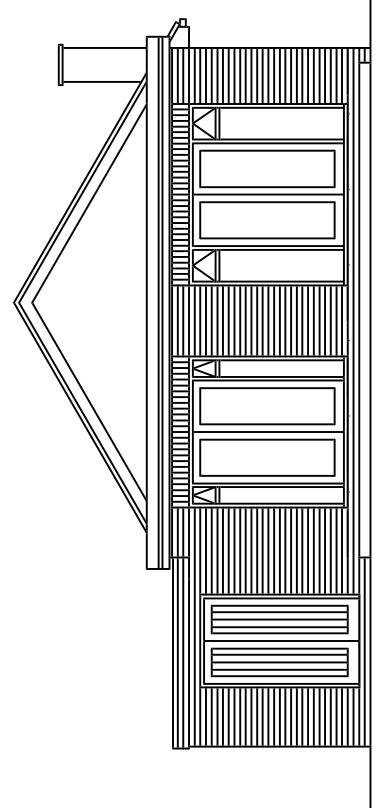


REAR ELEVATION PROPOSED

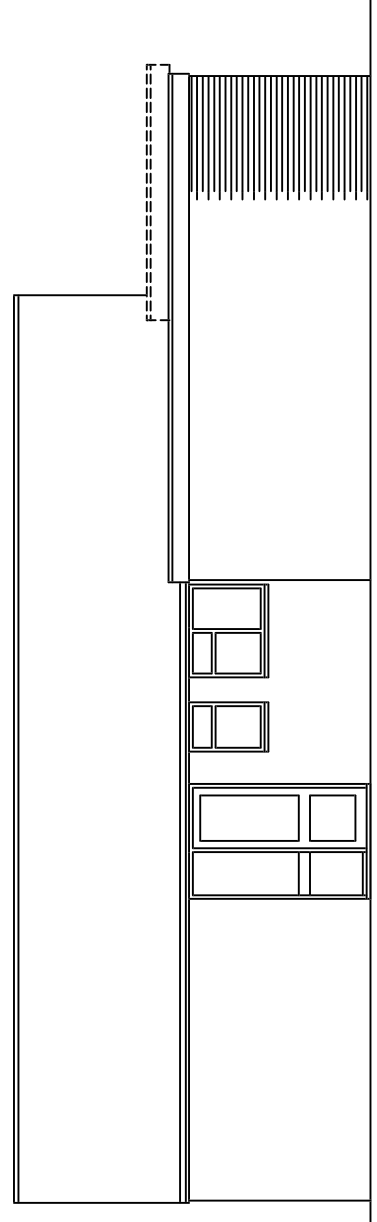


SIDE ELEVATION PROPOSED

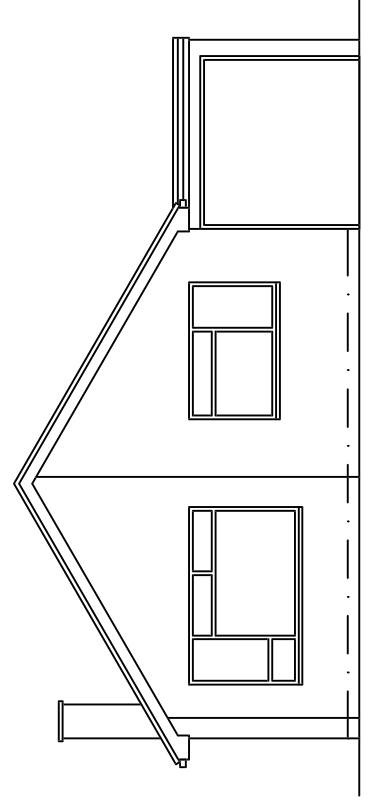


FRONT ELEVATION UNCHANGED

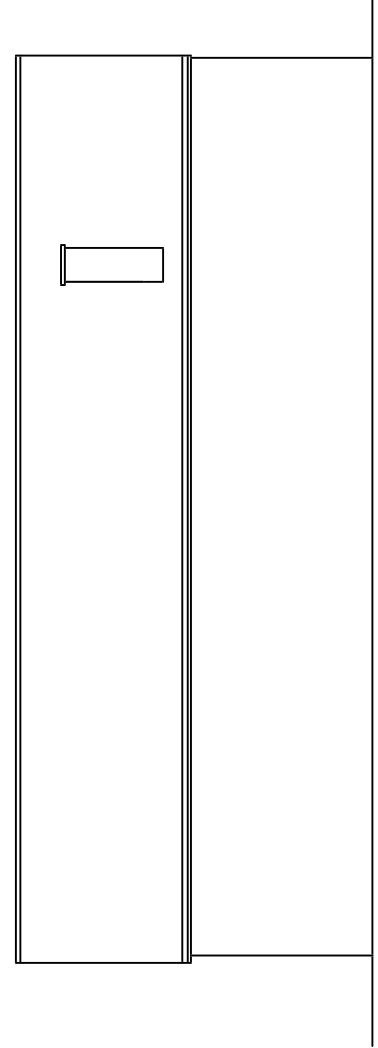


SIDE ELEVATION EXISTING

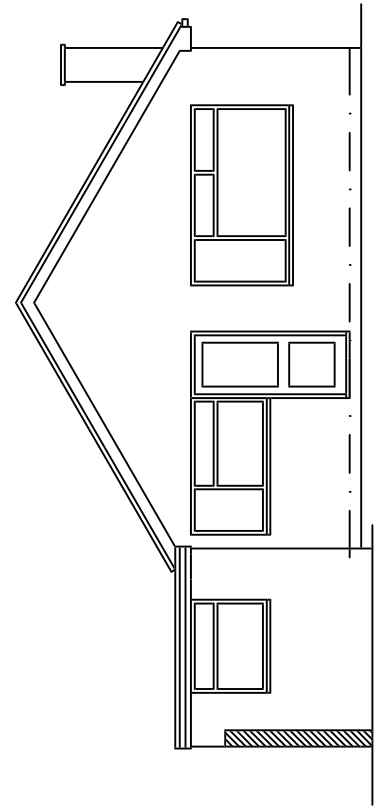


REAR ELEVATION EXISTING

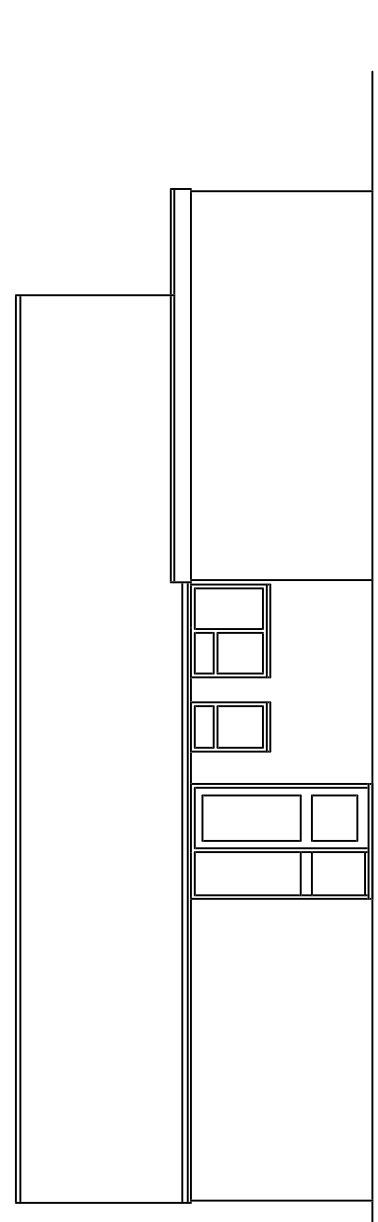


SIDE ELEVATION EXISTING

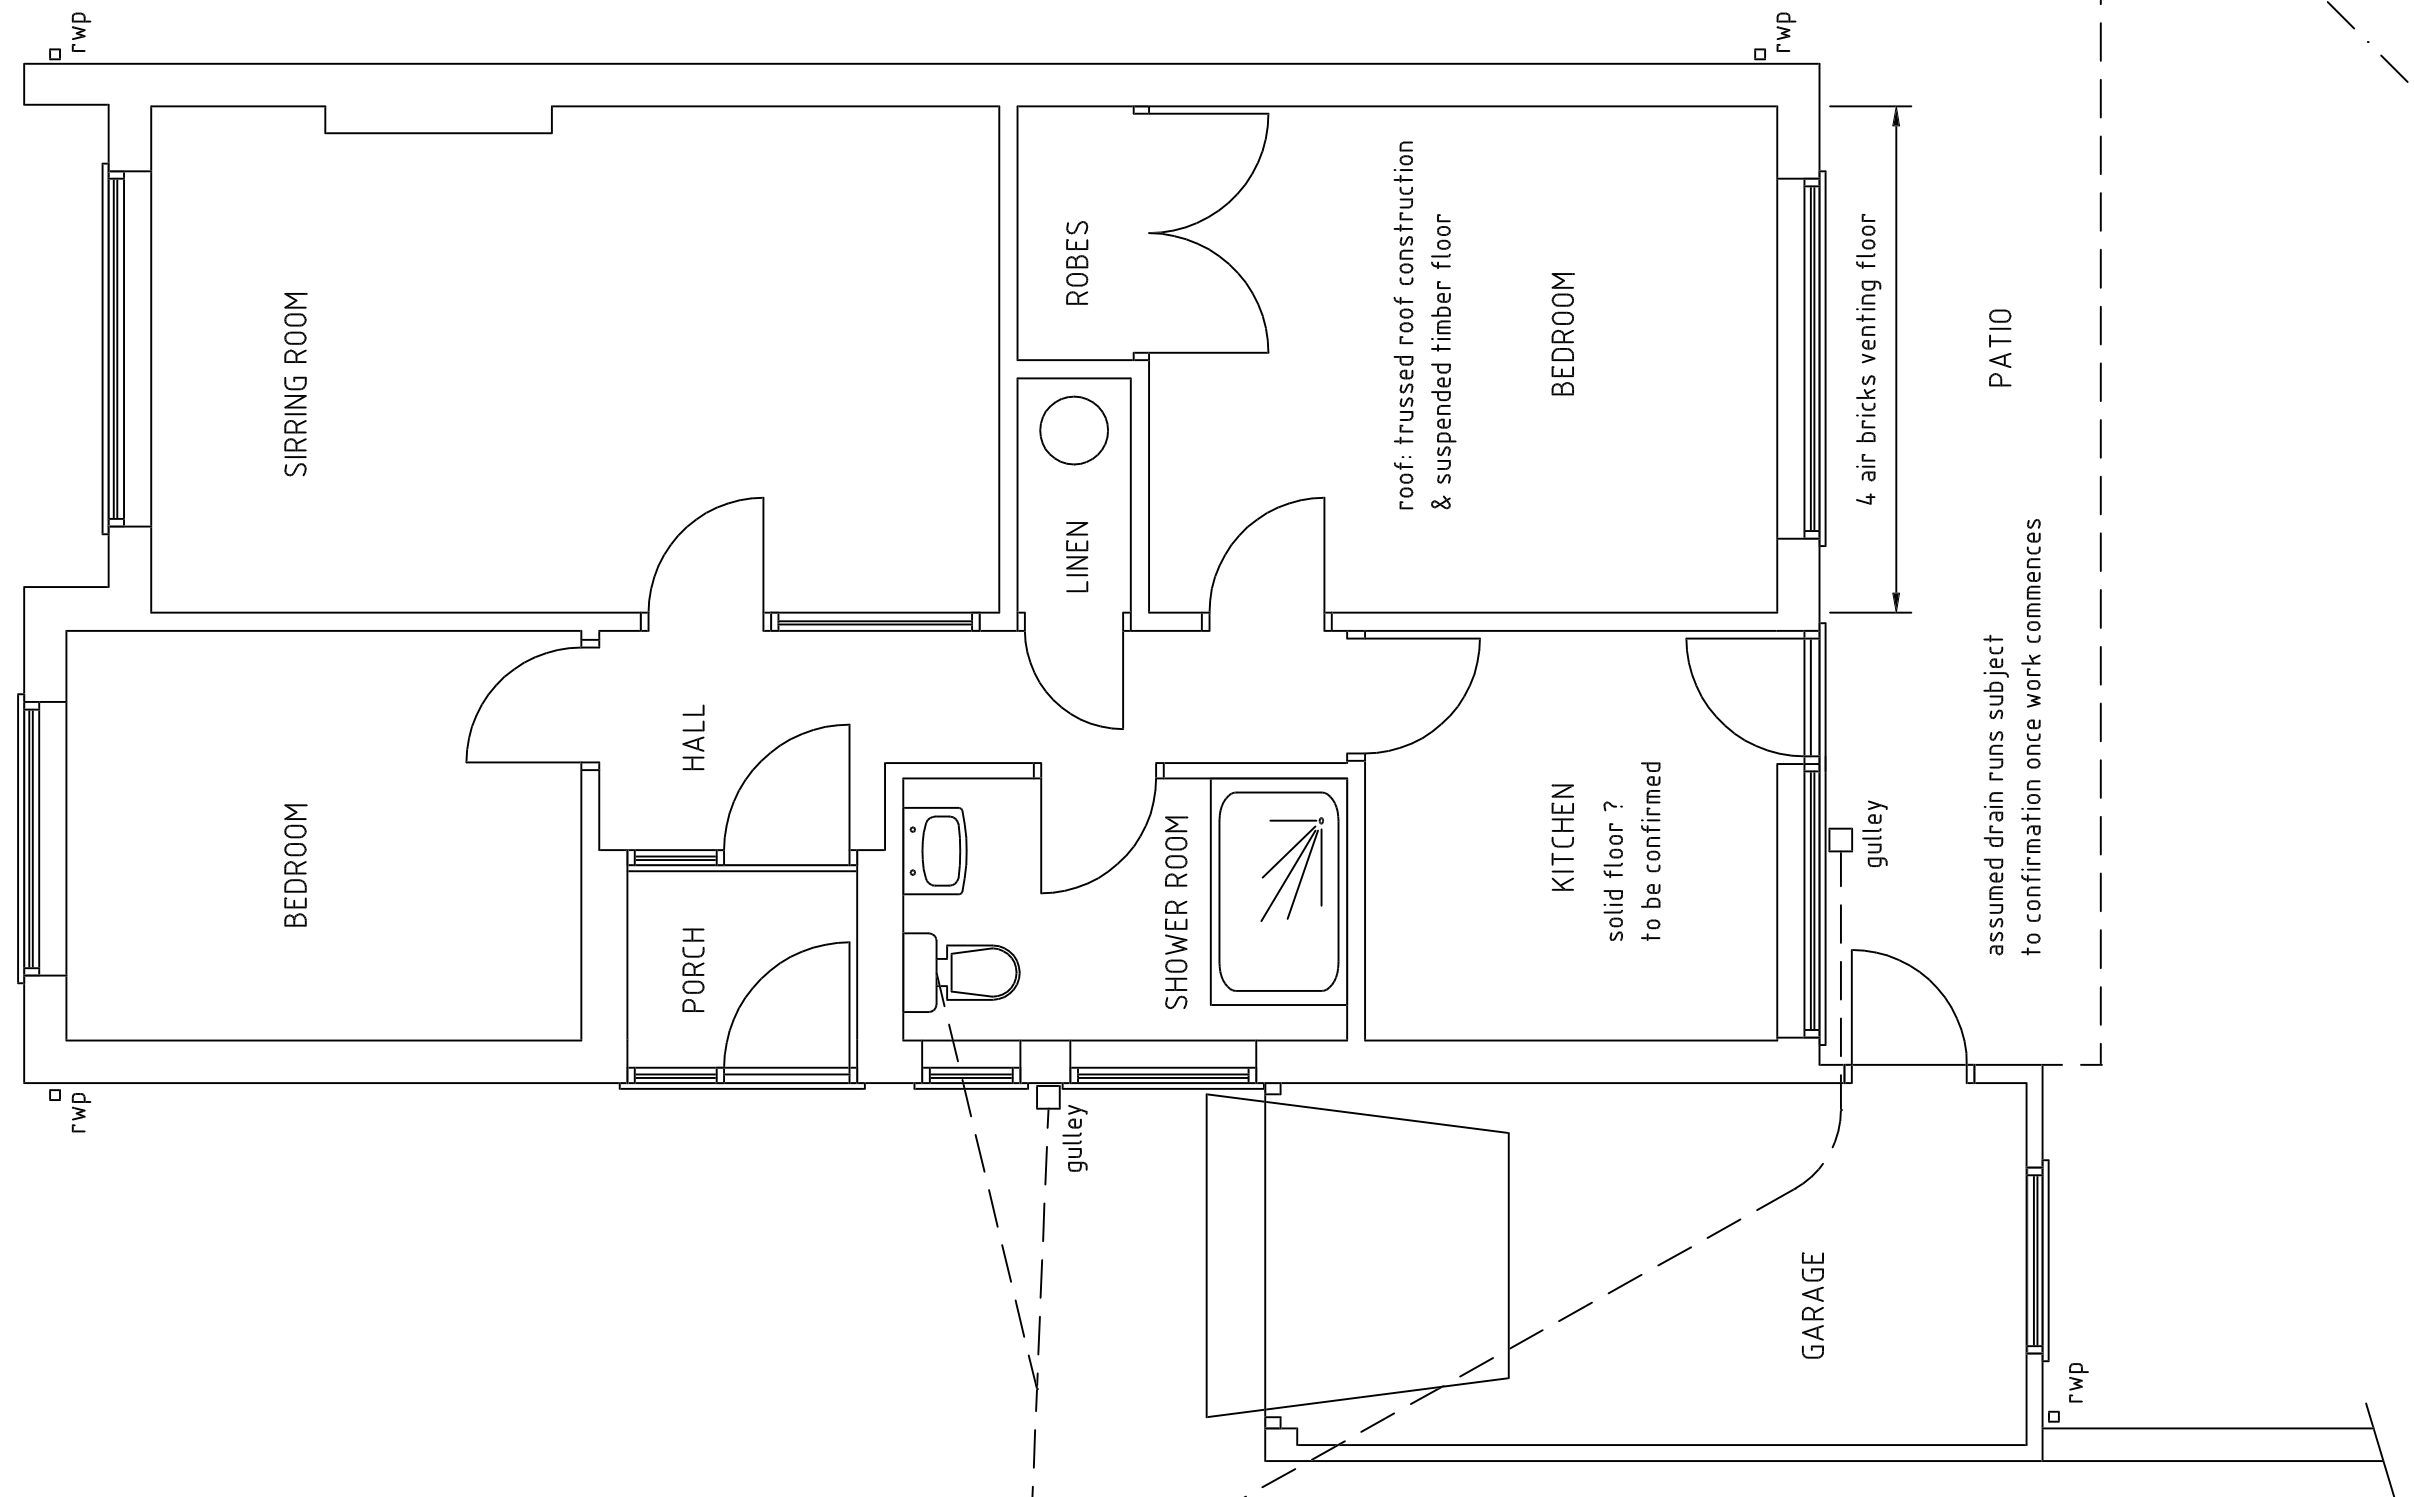

FLOOR PLAN AS EXISTING

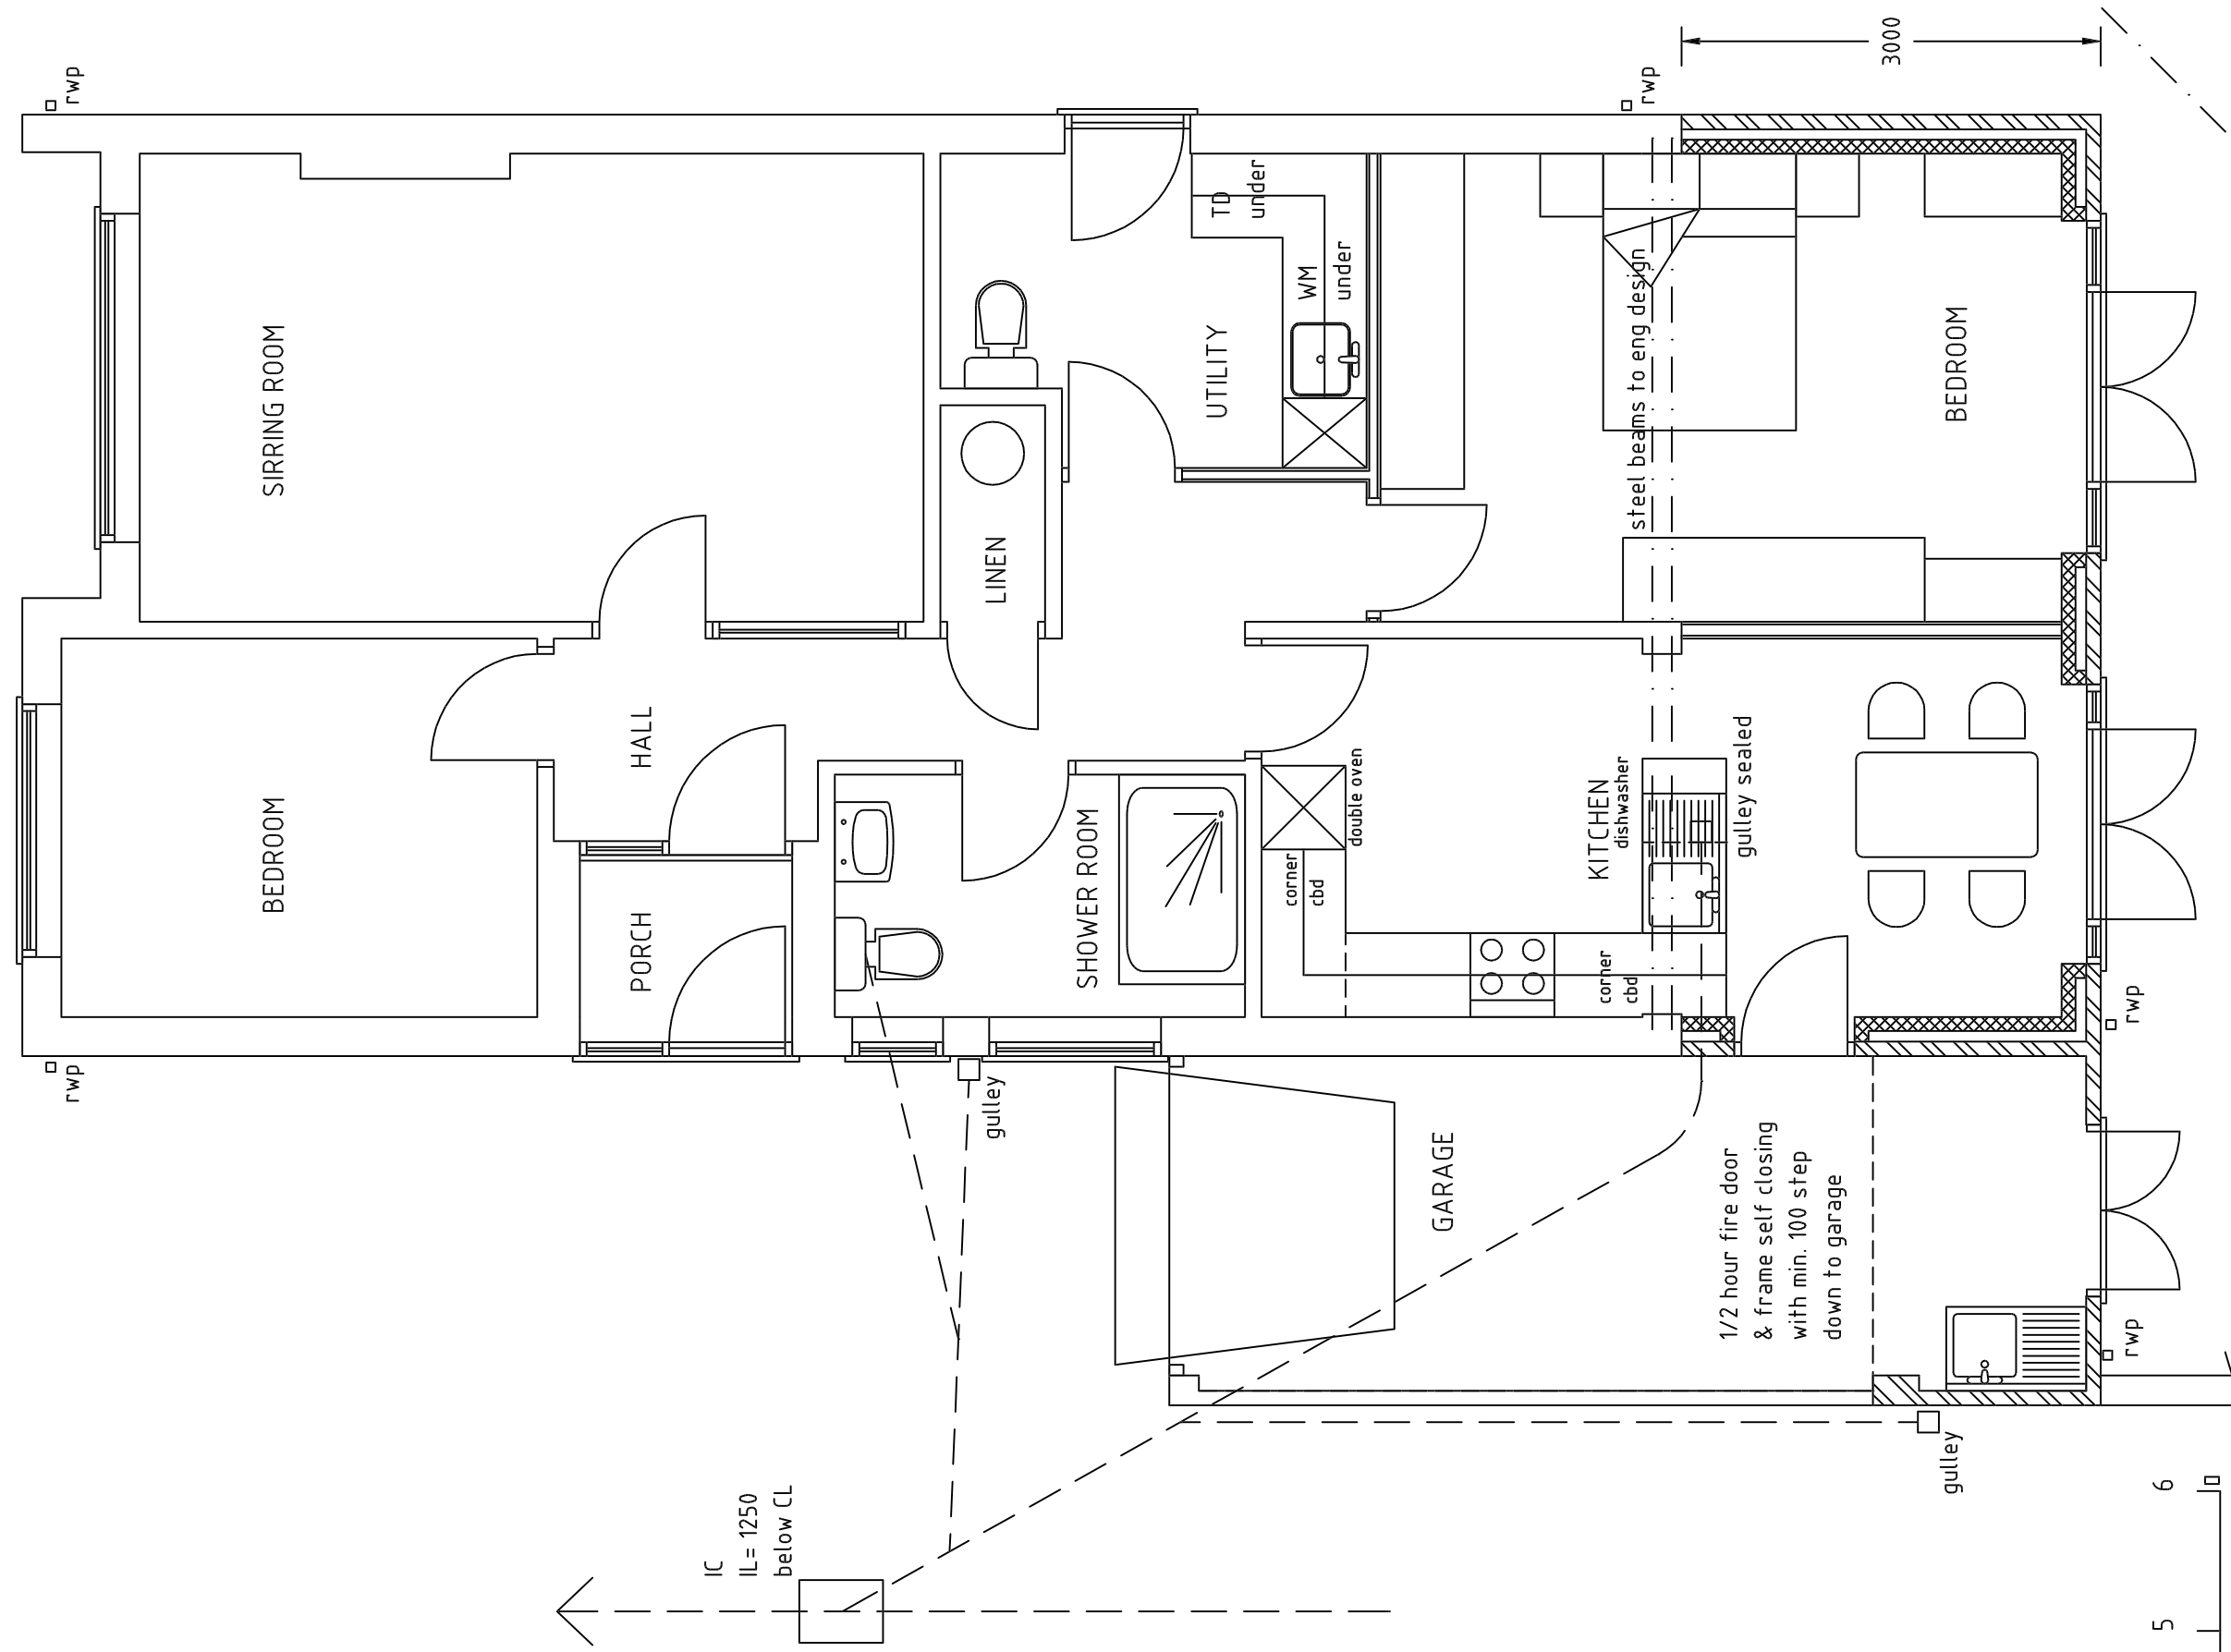

FLOOR PLAN AS PROPOSED

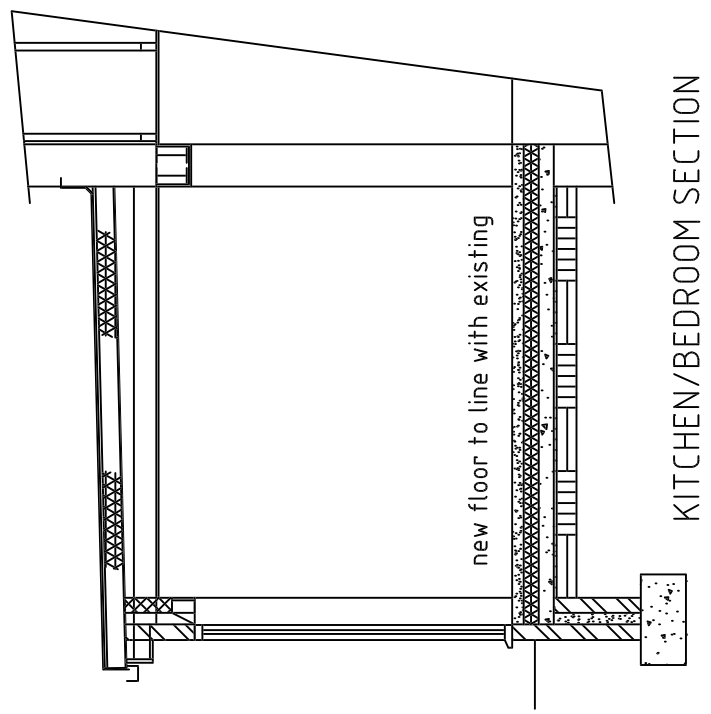

KITCHEN/BEDROOM SECTION

IC
IL= 1250
below CL

MICHAEL G BAYNTON & ASSOCIATES
12 LUDGATE AVENUE, KIDDERMINSTER
WORCS. DY11 6JP Tel. 01562 741838

CLIENT Mr & Mrs Wilcox

PROJECT 9 Bronte Drive
Kidderminster

DESCRIPTION Extension

DATE October 2021 DRAWN BY:
SCALE 1:50 1:100 REVISION:
DRAWING No. 3569