


○ BOWKER SADLER PARTNERSHIP LIMITED
 ■ THIS DRAWING IS THE SUBJECT OF COPYRIGHT WHICH VESTS IN BOWKER SADLER PARTNERSHIP LIMITED. IT IS AN INFRINGEMENT OF COPYRIGHT TO REPRODUCE THIS DRAWING, BY WHATEVER MEANS, INCLUDING ELECTRONIC, WITHOUT THE EXPRESS WRITTEN CONSENT OF BOWKER SADLER PARTNERSHIP LIMITED WHICH RESERVES ALL ITS RIGHTS
 BOWKER SADLER PARTNERSHIP LIMITED ASSERTS ITS RIGHTS TO BE IDENTIFIED AS THE AUTHOR OF THIS DESIGN
 ■ DRAWING NOT TO BE SCALED.
 ■ REPORT ERRORS & OMISSIONS TO ARCHITECT.
 ■ CHECK ALL DIMENSIONS ON SITE
 ■ DRAWING TO BE READ IN CONJUNCTION WITH THE HEALTH AND SAFETY PLAN AND ALL RELEVANT RISK ASSESSMENTS

This Drawing contains the latest revisions to the design as at Practical Completion. It has been amended to include "as built" information where variations have been brought to the attention of Bowker Sadler by the Principle Contractor from site. This drawing does not purport to confirm that all aspects of its content have been constructed on site in accordance with the drawing.

GIFA Office Space = 211m²

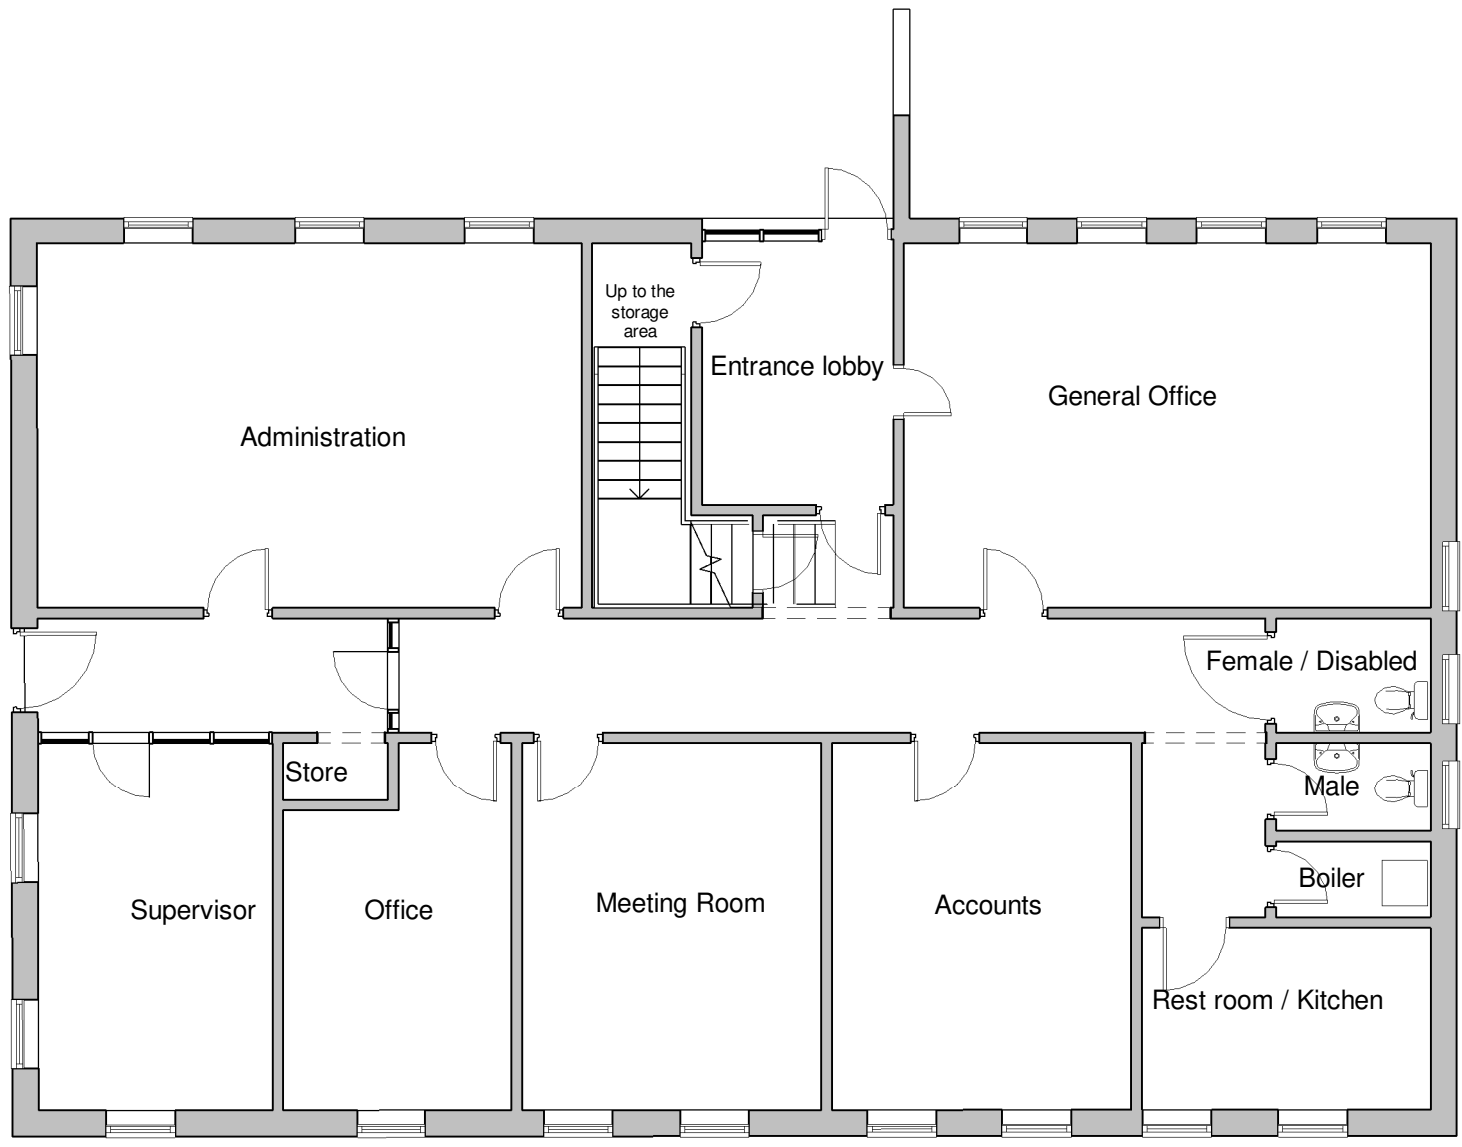

Office Building Floor Plan

1 : 100

REV.	DATE	DRN.	CHKD.
PROJECT			
Office Change of Use and Associated Parking - Barns Lane			
CLIENT			
Barns Lane Holdings Ltd			
DRAWING			
Barns Lane Office Building Floor Plan			
SCALE	SHEET SIZE	DRAWN	CHECKED
1 : 100	@A3	KS	PJ
DATE		12.10.21	

BOWKER SADLER ARCHITECTURE
 A: Hatherlow House, Hatherlow, Romiley, Stockport SK6 3DY
 T: 0161 406 7333
 E: office@bowker-sadler.co.uk
 W: www.bowker-sadler.co.uk

JOB No	DRAWING No	REVISION
21016	0006	
STATUS		
Planning		

