



PLANNING DRAWING

Key


- a off white through colour render
- b Standing seam Metal roof covering
- c Grey windows & doors
- d Standing seam Metal wall covering
- e brick slip cladding system

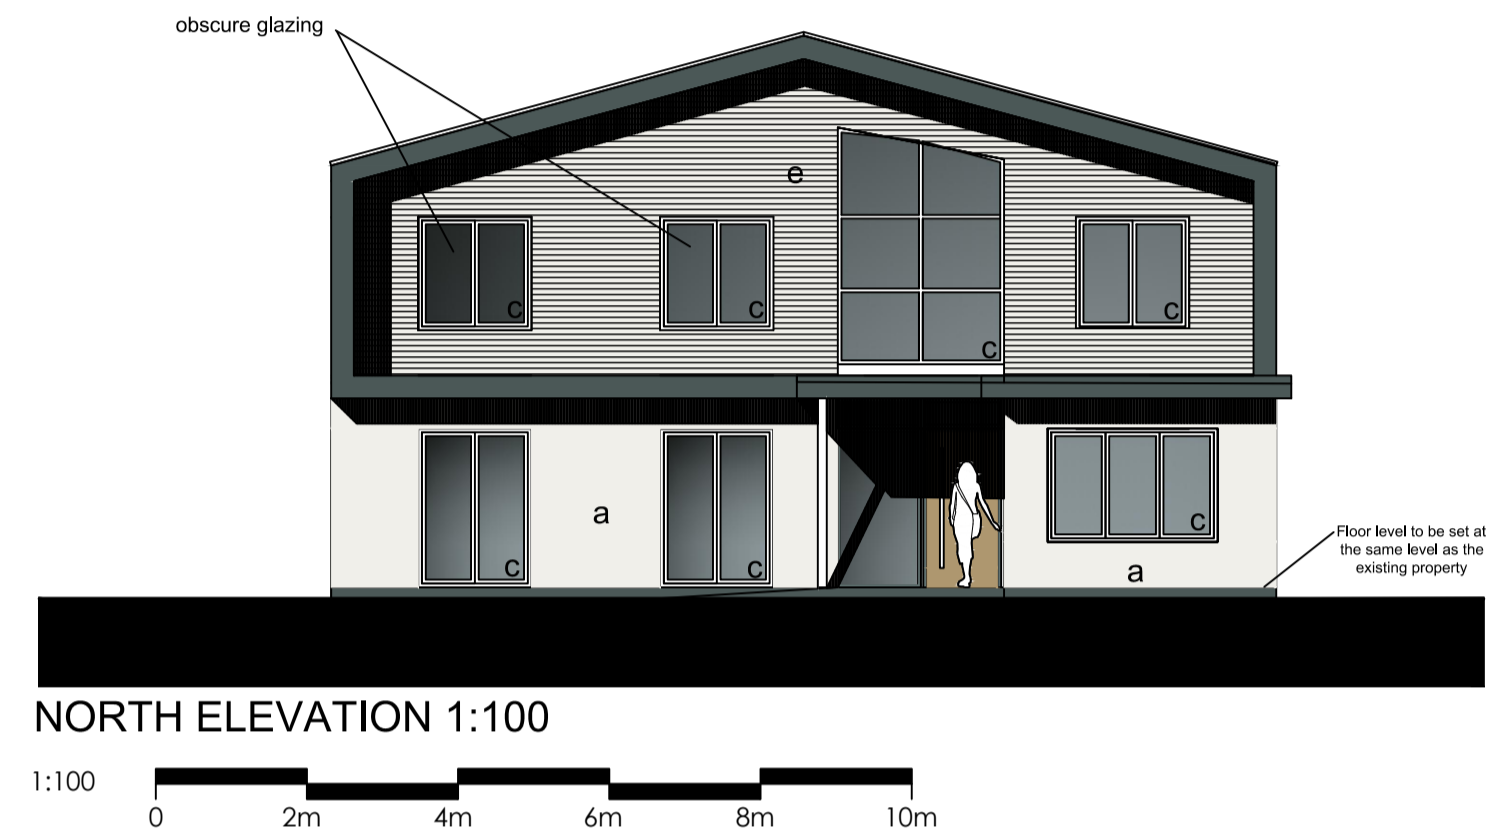


NORTH ELEVATION 1:100

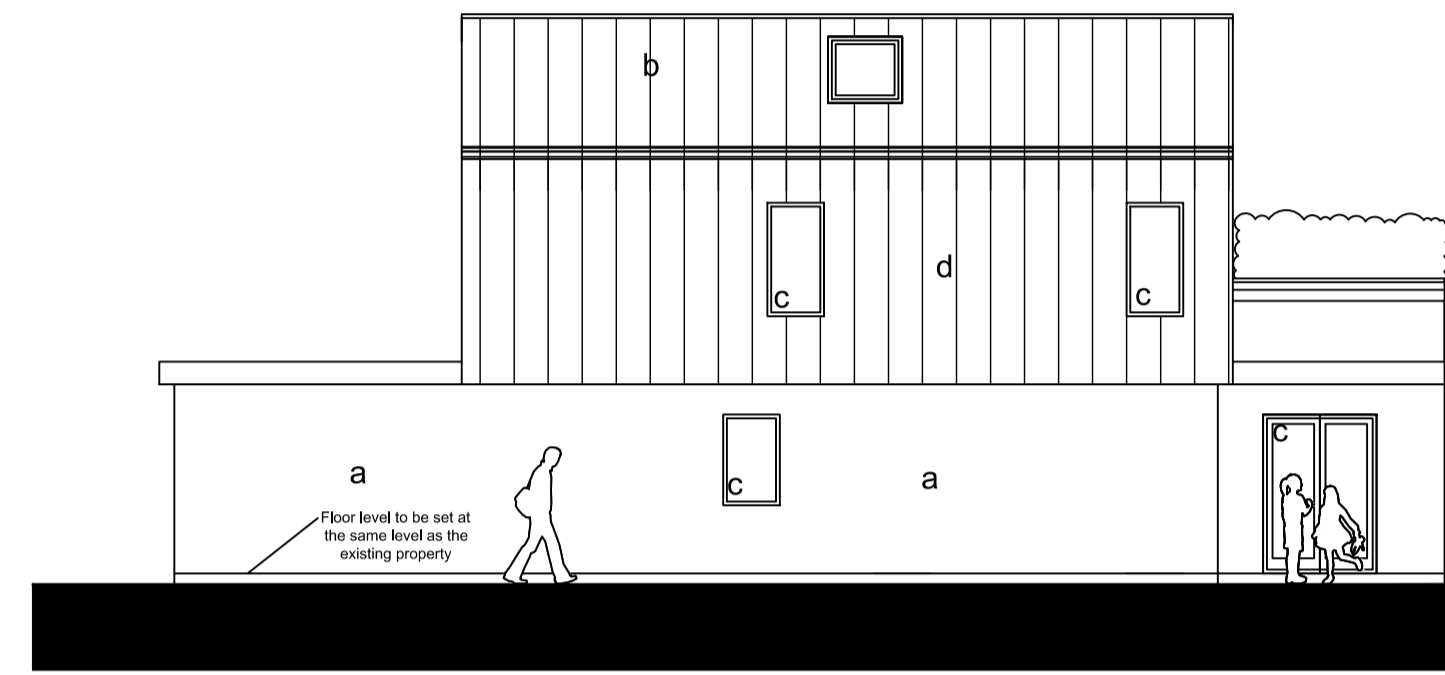

WEST ELEVATION 1:100

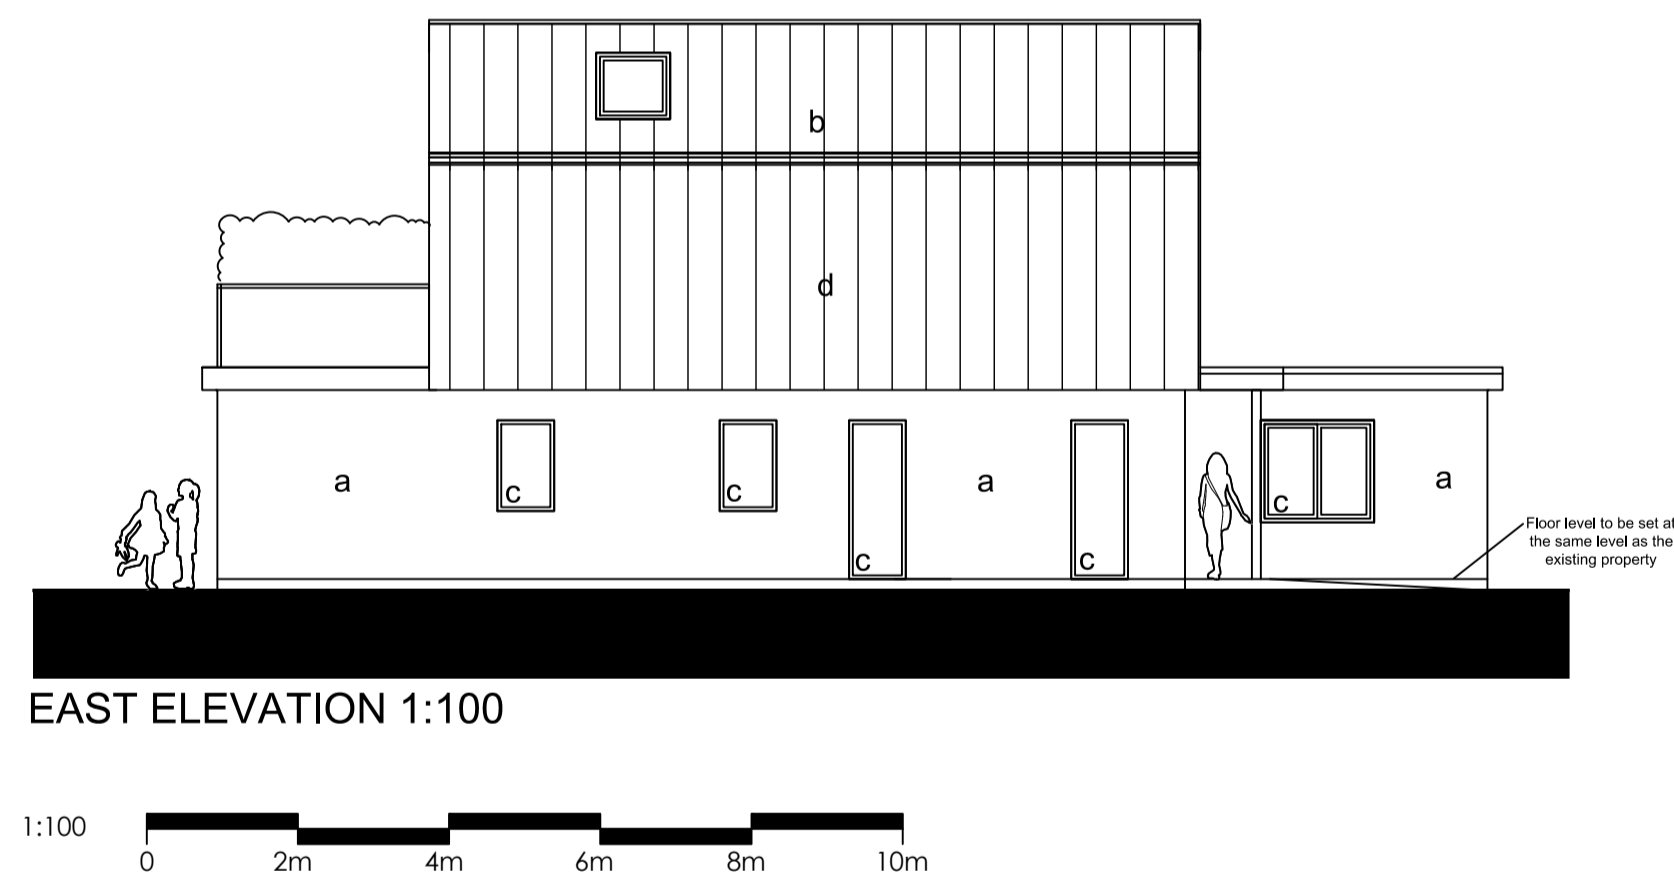

EAST ELEVATION 1:100

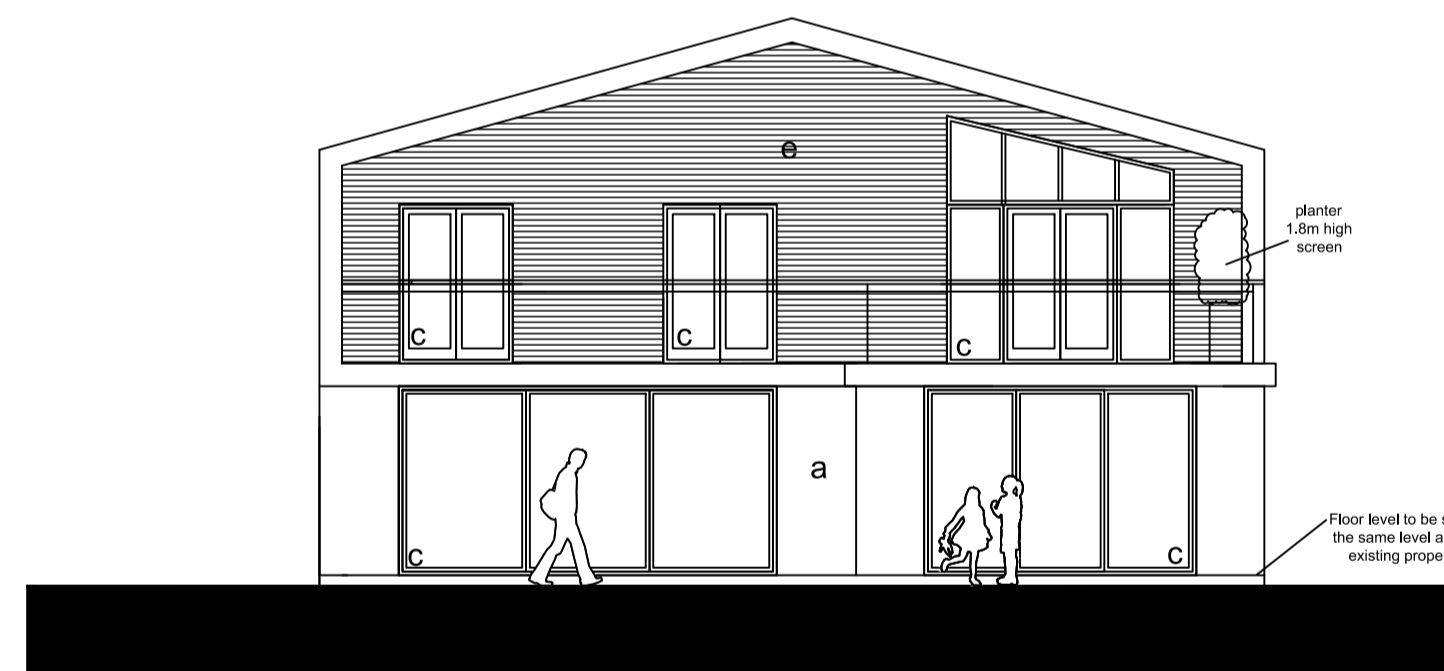

SOUTH ELEVATION 1:100

NOTES:

ALL BUILDING WORKS SHALL CONFORM WITH THE CURRENT BUILDING REGULATIONS, THE RELEVANT BRITISH STANDARDS, CODES OF PRACTICE AND ALL RELEVANT STATUTORY REGULATIONS. ALL MATERIALS AND WORKMANSHIP SHALL BE CARRIED OUT IN STRICT ACCORDANCE WITH RELEVANT BRITISH STANDARDS AND MANUFACTURERS SPECIFICATIONS.

ALL DIMENSIONS ARE TO BE CHECKED AND VERIFIED ON SITE PRIOR TO COMMENCEMENT OF WORKS.

ALL ELECTRICAL WORKS TO COMPLY WITH CURRENT IEE REGULATIONS.

SEE ALSO RELEVANT DRAWINGS FROM ANY SPECIALIST WORK OR STRUCTURAL DETAILS.

THIS DRAWING IS THE COPYRIGHT OF MSD ARCHITECTS AND SHALL NOT BE CONDITION COPIED OR REPRINTED WITHOUT THE PRIOR WRITTEN CONSENT OF MSD ARCHITECTS.

THIS DRAWING SHALL NOT BE SCALED. PLEASE NOTE THAT PLANS ARE DRAWN TO THE SCALE SPECIFIED AND CAN BE SCALED FOR PLANNING PURPOSES ONLY.

WE ADVISE THAT IT IS THE DUTY OF THE EMPLOYER/CLIENT TO APPOINT THE NECESSARY CONSULTANTS UNDER THE REQUIREMENTS OF THE CURRENT CDM REGULATIONS 2015. TO INCLUDE THE SEPARATE APPOINTMENT OF A PRINCIPAL CONTRACTOR/DESIGNER IN ACCORDANCE WITH HSE LEGAL REQUIREMENTS. FOR FURTHER INFORMATION REFER TO THE HSE GUIDANCE AT THE FOLLOWING WEBSITE : WWW.HSE.GOV.UK.

MARK SELDEN LTD TRADING AS MSD ARCHITECTS



RIBA CHARTERED ARCHITECTS  
 PLANNING BUILDING REGULATIONS LISTED BUILDINGS  
 THE OLD LIBRARY DUDLEY ROAD TUNBRIDGE WELLS KENT TN11 1LE  
 T 01892 440393 E info@msdarchitects.com W www.msdarchitects.co.uk

**PROJECT: NEW DWELLING**  
 114 OAKHILL ROAD  
 SEVENOAKS  
 KENT

SCALE: 1:100 @ A1

PROPOSED ELEVATIONS

PURPOSE: PLANNING

DATE: JULY 2020 DWG NO.1468 P003A

© MSD Architects

do not scale from this drawing

ALL DIMENSIONS TO BE CHECKED AND CONFIRMED ON SITE  
 SUBJECT TO PLANNING & BUILDING CONTROL APPROVAL

114 OAKHILL ROAD SEVENOAKS KENT