

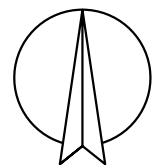


BLACKHORSE ROAD

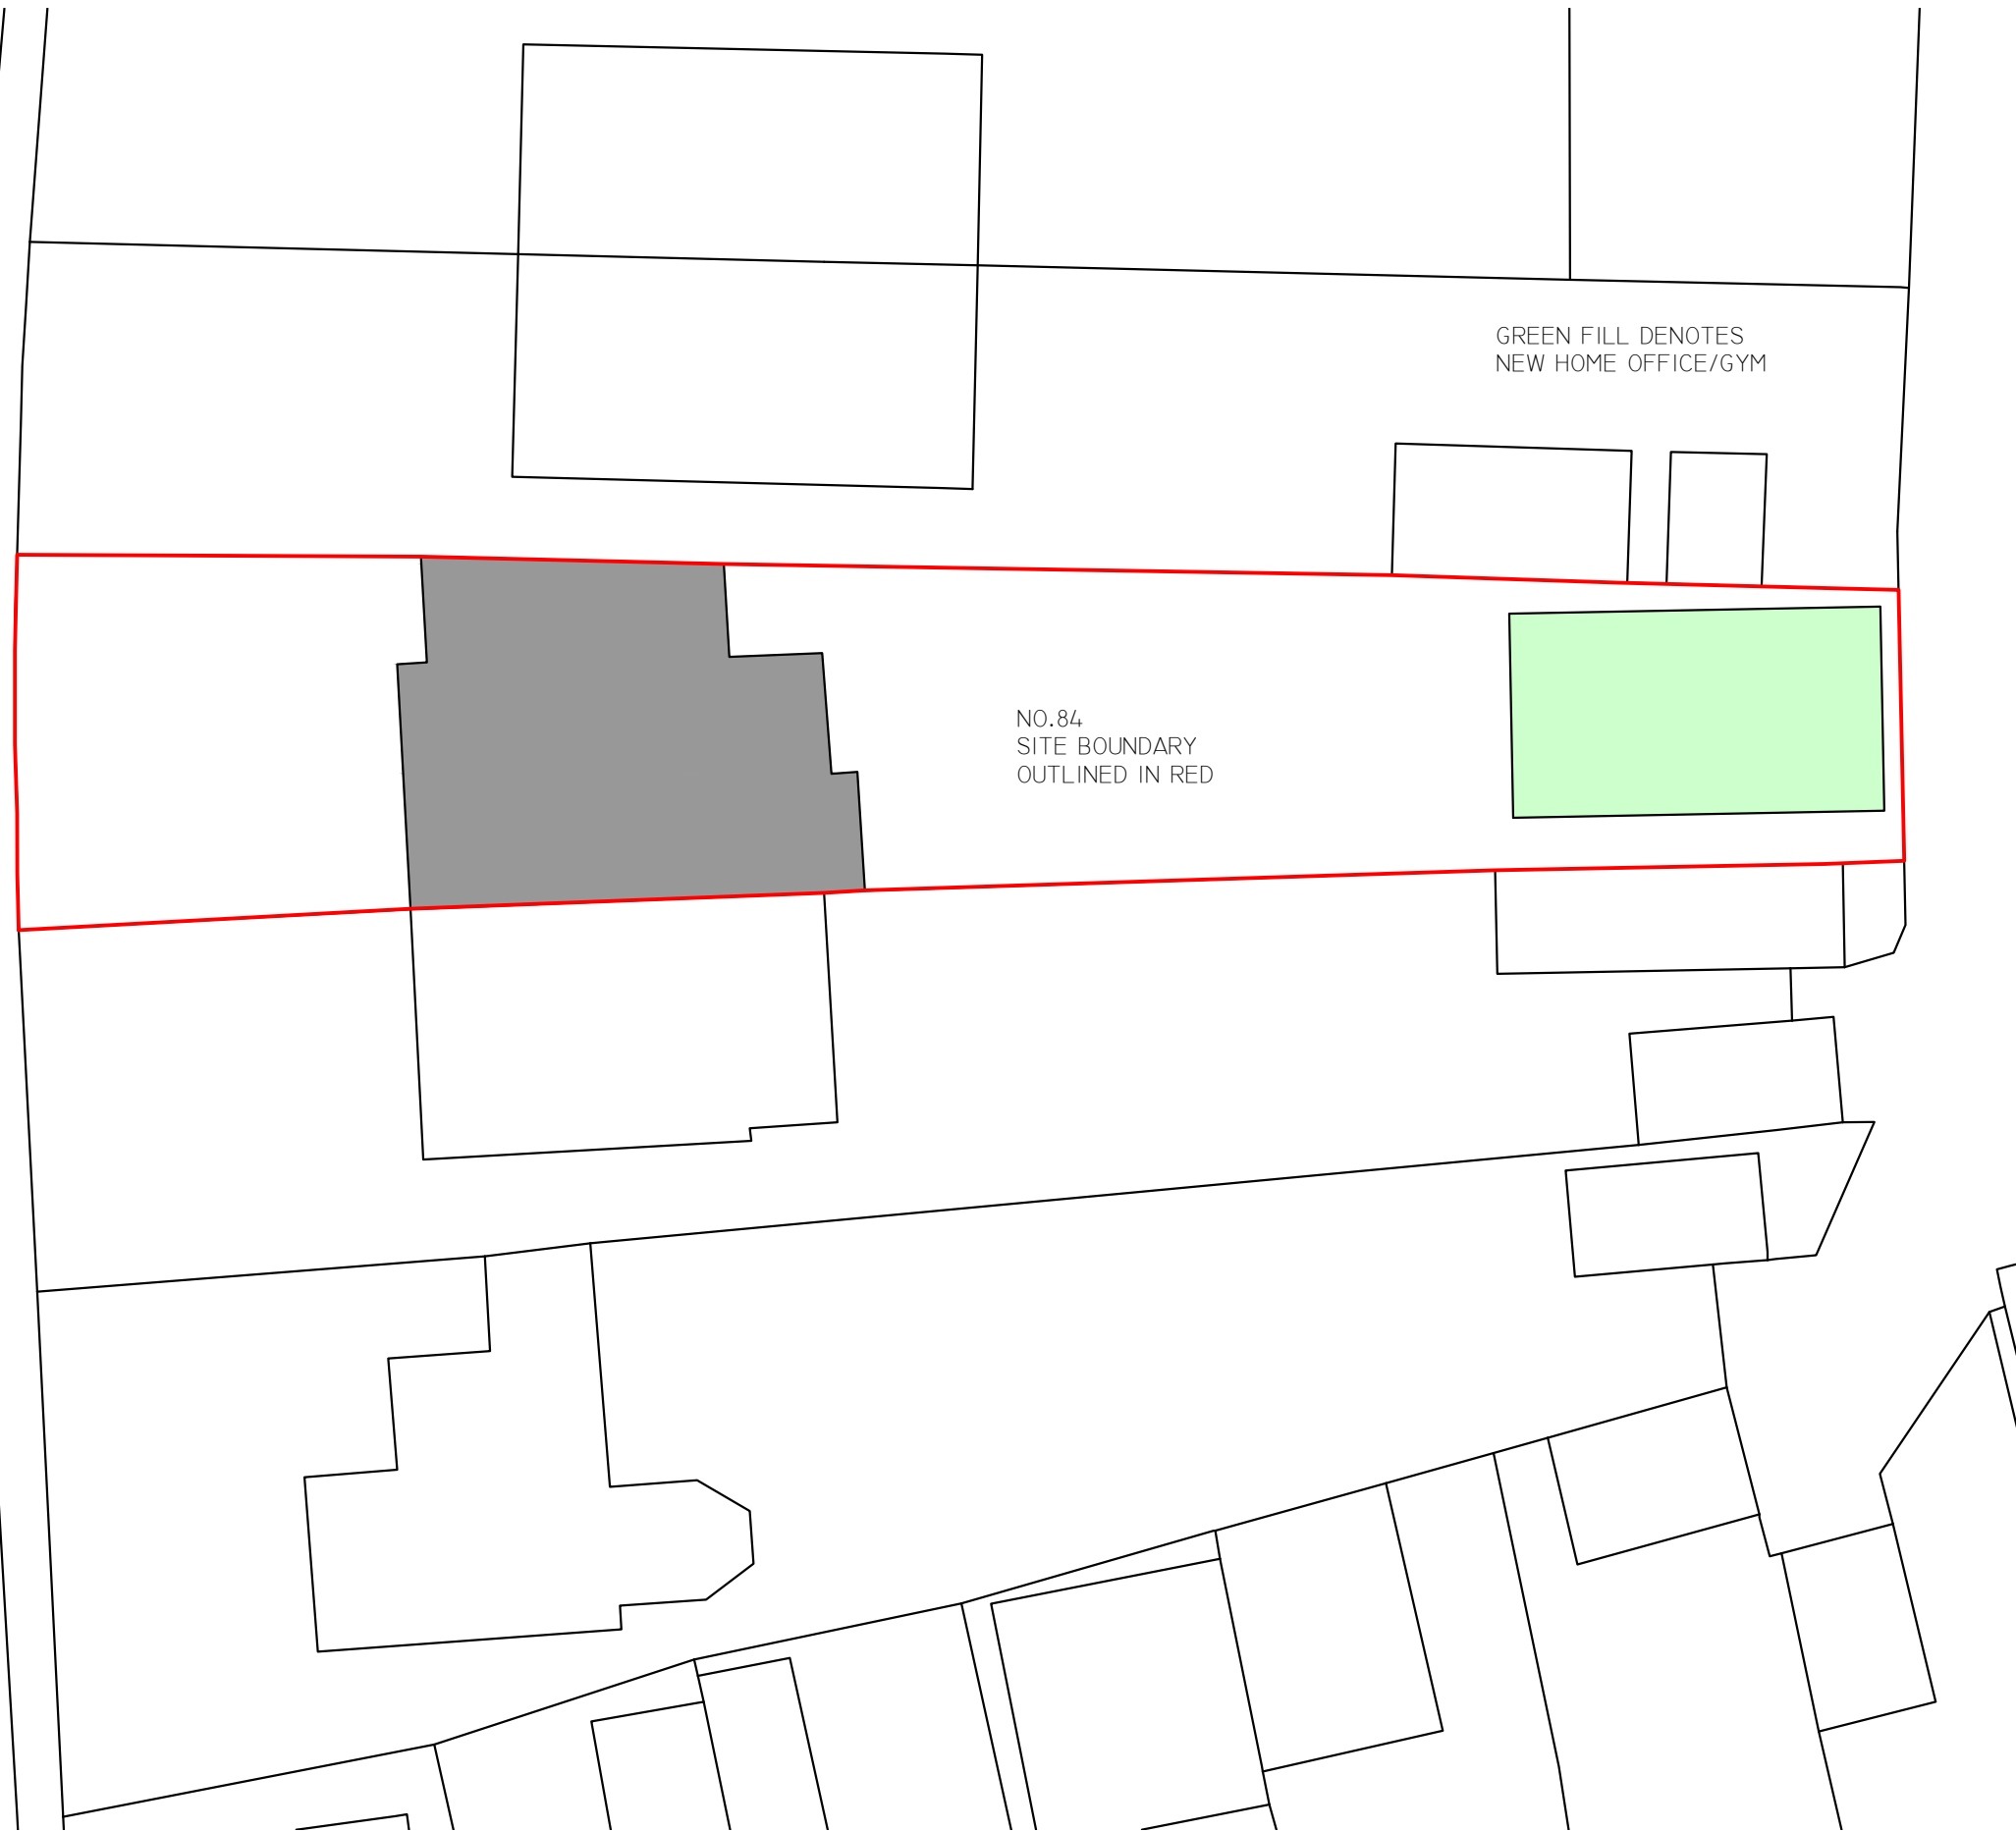

PROPOSED SITE PLAN 1:200

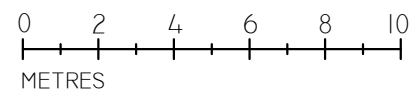

ALL DIMENSIONS TO BE CHECKED ON SITE BY THE CONTRACTOR, ANY DISCREPANCIES TO BE REPORTED TO SJP ARCHITECTURAL CONSULTANTS BEFORE CONSTRUCTION. ALL CONSTRUCTION TO BE CARRIED OUT IN ACCORDANCE WITH RELEVANT TRADE AND PROFESSIONAL STANDARDS AND GUIDELINES. DRAWINGS TO BE READ IN CONJUNCTION WITH SPECIFICATION.

DRAWING ISSUE	PLANNING APPLICATION
DWG REFERENCE	MO_BSI6 9AY.DWG

NOTE:
 ■ DENOTES EXISTING STRUCTURE
 ■ DENOTES NEW STRUCTURE

REVISIONS:

PROJECT TITLE:
 NEW HOME OFFICE / GYM AREA AT
 84 BLACKHORSE ROAD,
 MANGOTSFIELD,
 BRISTOL,
 BS16 9AY.

DRAWING NAME:
 PROPOSED SITE PLAN

DWG NO: PA21/188/03

SCALE: 1:200 @ ISO A3 | DATE: OCT 21

SJP ARCHITECTURAL
 CONSULTANTS
 THE RESIDENTIAL SPECIALISTS

WWW.SJP-ARCHITECTURE.CO.UK
 INFO@SJP-ARCHITECTURE.CO.UK
 77c NORTH STREET, DOWNEND,
 BS16 5SE.
 OFFICE: 0117 329 2060
 MOBILE: 0785 007 6921