



BLACKHORSE ROAD

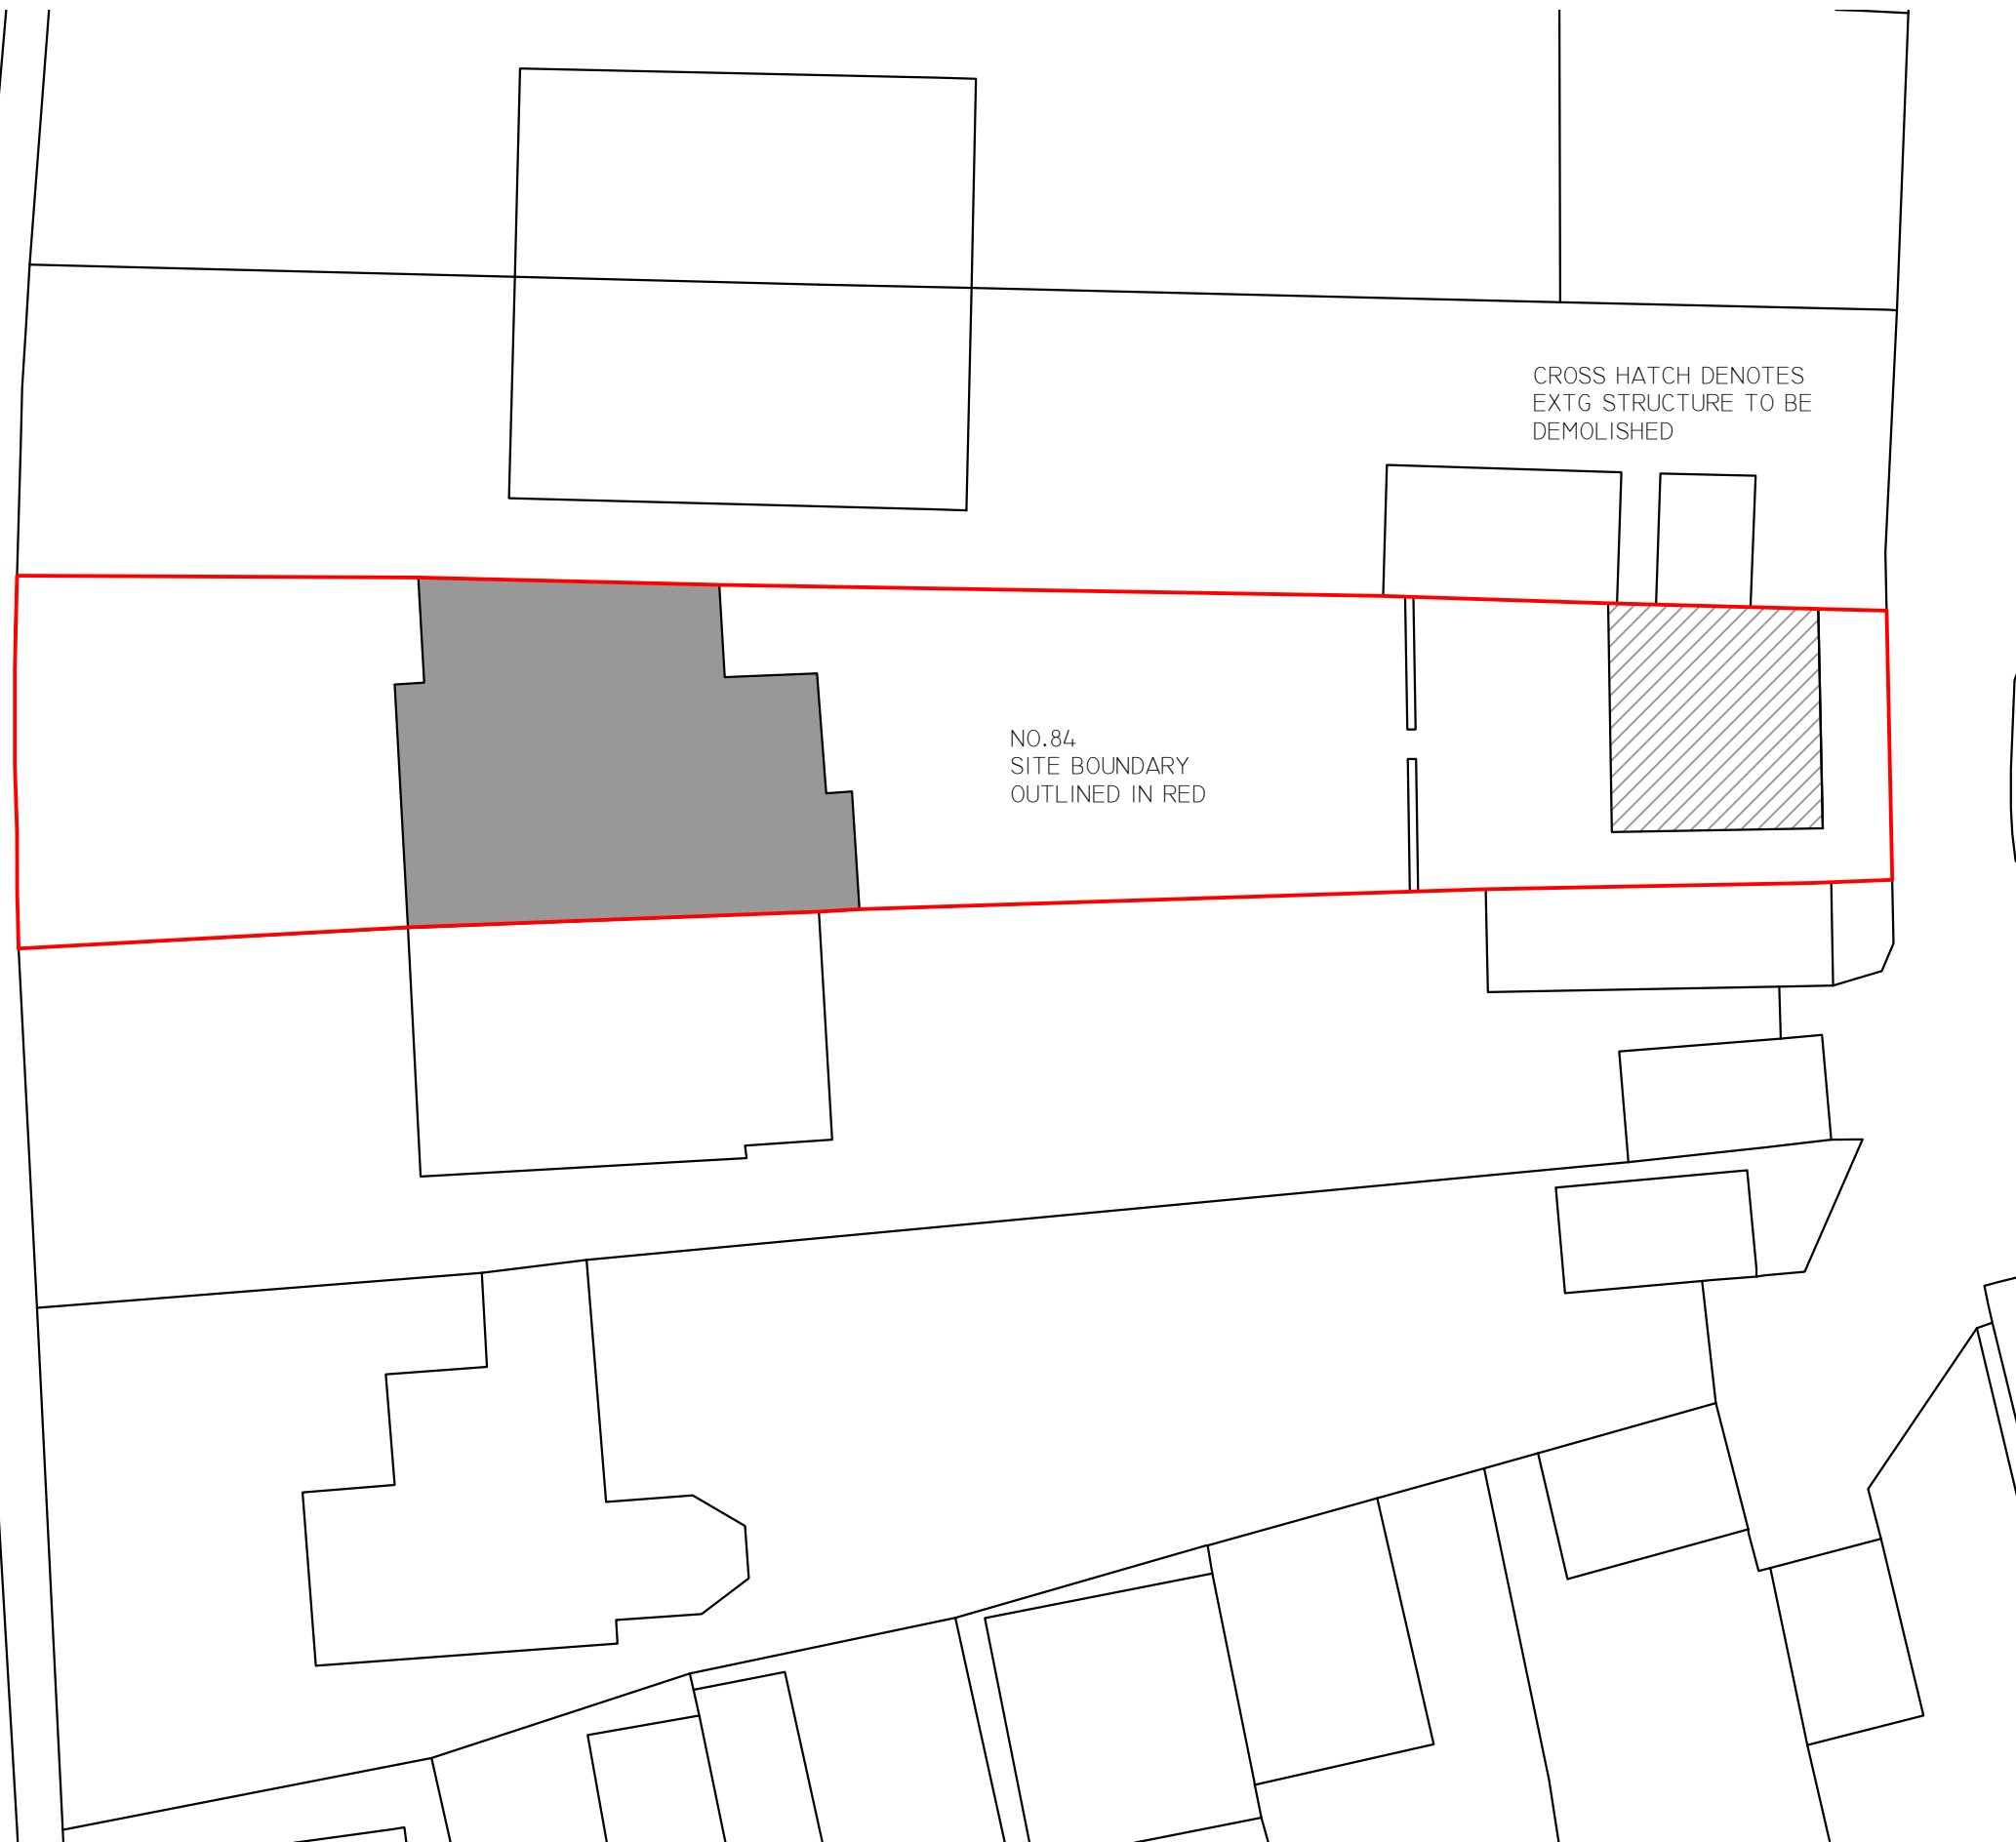


CROSS HATCH DENOTES  
EXTG STRUCTURE TO BE  
DEMOLISHED

NO.84  
SITE BOUNDARY  
OUTLINED IN RED

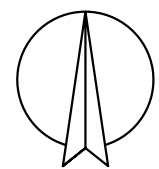

EXISTING SITE PLAN 1:200

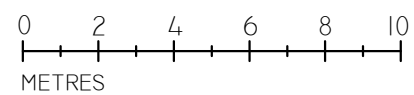

ALL DIMENSIONS TO BE CHECKED ON SITE BY THE CONTRACTOR, ANY DISCREPANCIES TO BE REPORTED TO SJP ARCHITECTURAL CONSULTANTS BEFORE CONSTRUCTION. ALL CONSTRUCTION TO BE CARRIED OUT IN ACCORDANCE WITH RELEVANT TRADE AND PROFESSIONAL STANDARDS AND GUIDELINES. DRAWINGS TO BE READ IN CONJUNCTION WITH SPECIFICATION.

DRAWING ISSUE	PLANNING APPLICATION
DWG REFERENCE	MO_BSI6 9AY.DWG

NOTE:  
 ■ DENOTES EXISTING STRUCTURE  
 ▨ DENOTES STRUCTURE TO BE DEMOLISHED

REVISIONS:


PROJECT TITLE:  
 NEW HOME OFFICE / GYM AREA AT  
 84 BLACKHORSE ROAD,  
 MANGOTSFIELD,  
 BRISTOL,  
 BS16 9AY.

DRAWING NAME:  
 EXISTING SITE PLAN

DWG NO: PA21/188/02

SCALE: 1:200 @ ISO A3      DATE: OCT 21

**SJP** ARCHITECTURAL  
 CONSULTANTS  
 THE RESIDENTIAL SPECIALISTS

WWW.SJP-ARCHITECTURE.CO.UK  
 INFO@SJP-ARCHITECTURE.CO.UK  
 77c NORTH STREET, DOWNEND,  
 BS16 5SE.  
 OFFICE: 0117 329 2060  
 MOBILE: 0785 007 6921