




1. The Loft



2. The Mews



3. The Clock House

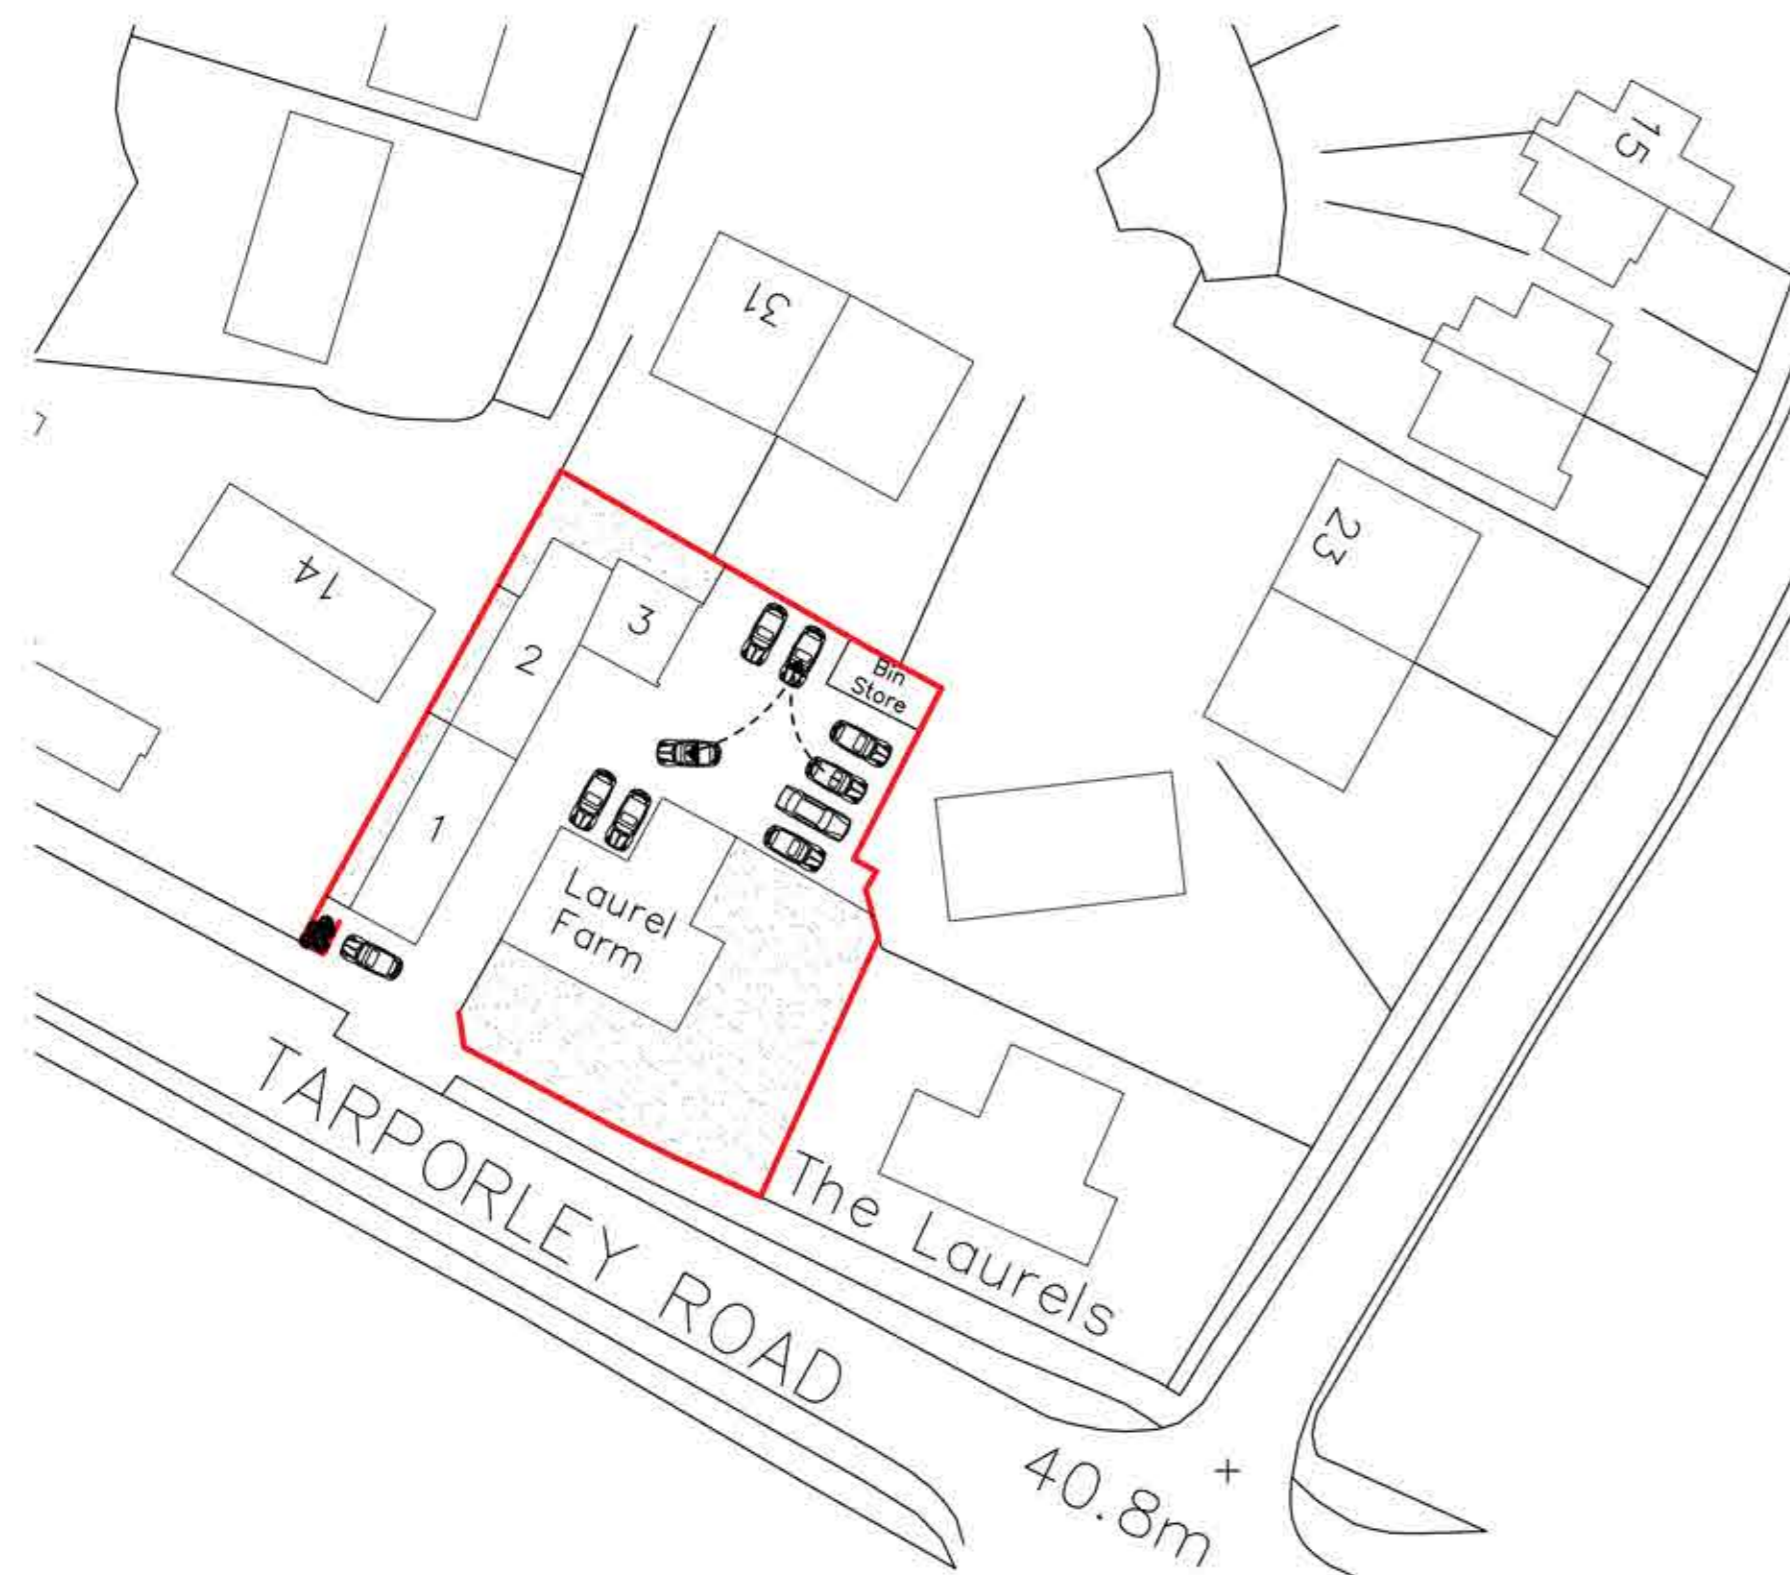

SITE PLAN AS EXISTING 1:500



SITE LOCATION PLAN 1:1250

KEY

 Amenity Space

Rev	Date	Info



Architects and Building Consultants
 The Studio, Fir Tree Farm, Fir Tree Lane, Chorley,
 Cheshire, CW5 8JX
 Tel: 01270 524896 Email: info@ba-architects.co.uk
 Web: www.ba-architects.co.uk

Client	Mr D O'Brien
--------	--------------

Project	Lawful Development Application for Laurel Farm, Tarporley, Duddon Road, Cheshire CW6 0EW
---------	--

Scale/Sheet Size	1:500 @ A1	Drawn	A. Edwards	Date	25.11.2020
------------------	------------	-------	------------	------	------------

Drawing Title	Site Plan and Site Location Plan
---------------	----------------------------------

Drawing Number	2631.P3	Revision	N/A
----------------	---------	----------	-----

This drawing is copyright. Figured dimensions are to be followed, DO NOT SCALE DRAWING. Any discrepancy must be reported to the Designer immediately and before proceeding.

