



Note: Do not scale from this drawing EXCEPT FOR PLANNING USE. The site boundaries approximately reflect the fence lines on site and have not been accurately checked against the Land Title Plan. A detailed and accurate land survey has not been carried out in the production of this drawing.
 This scheme is diagrammatic and for Planning Use only. No checks/survey/search has been carried out on the site to identified existing services, drains/sewers or any other potential legal restriction or hazards.

This scheme is for Planning Use only and therefore all noted floor areas and room dimensions are approximate.

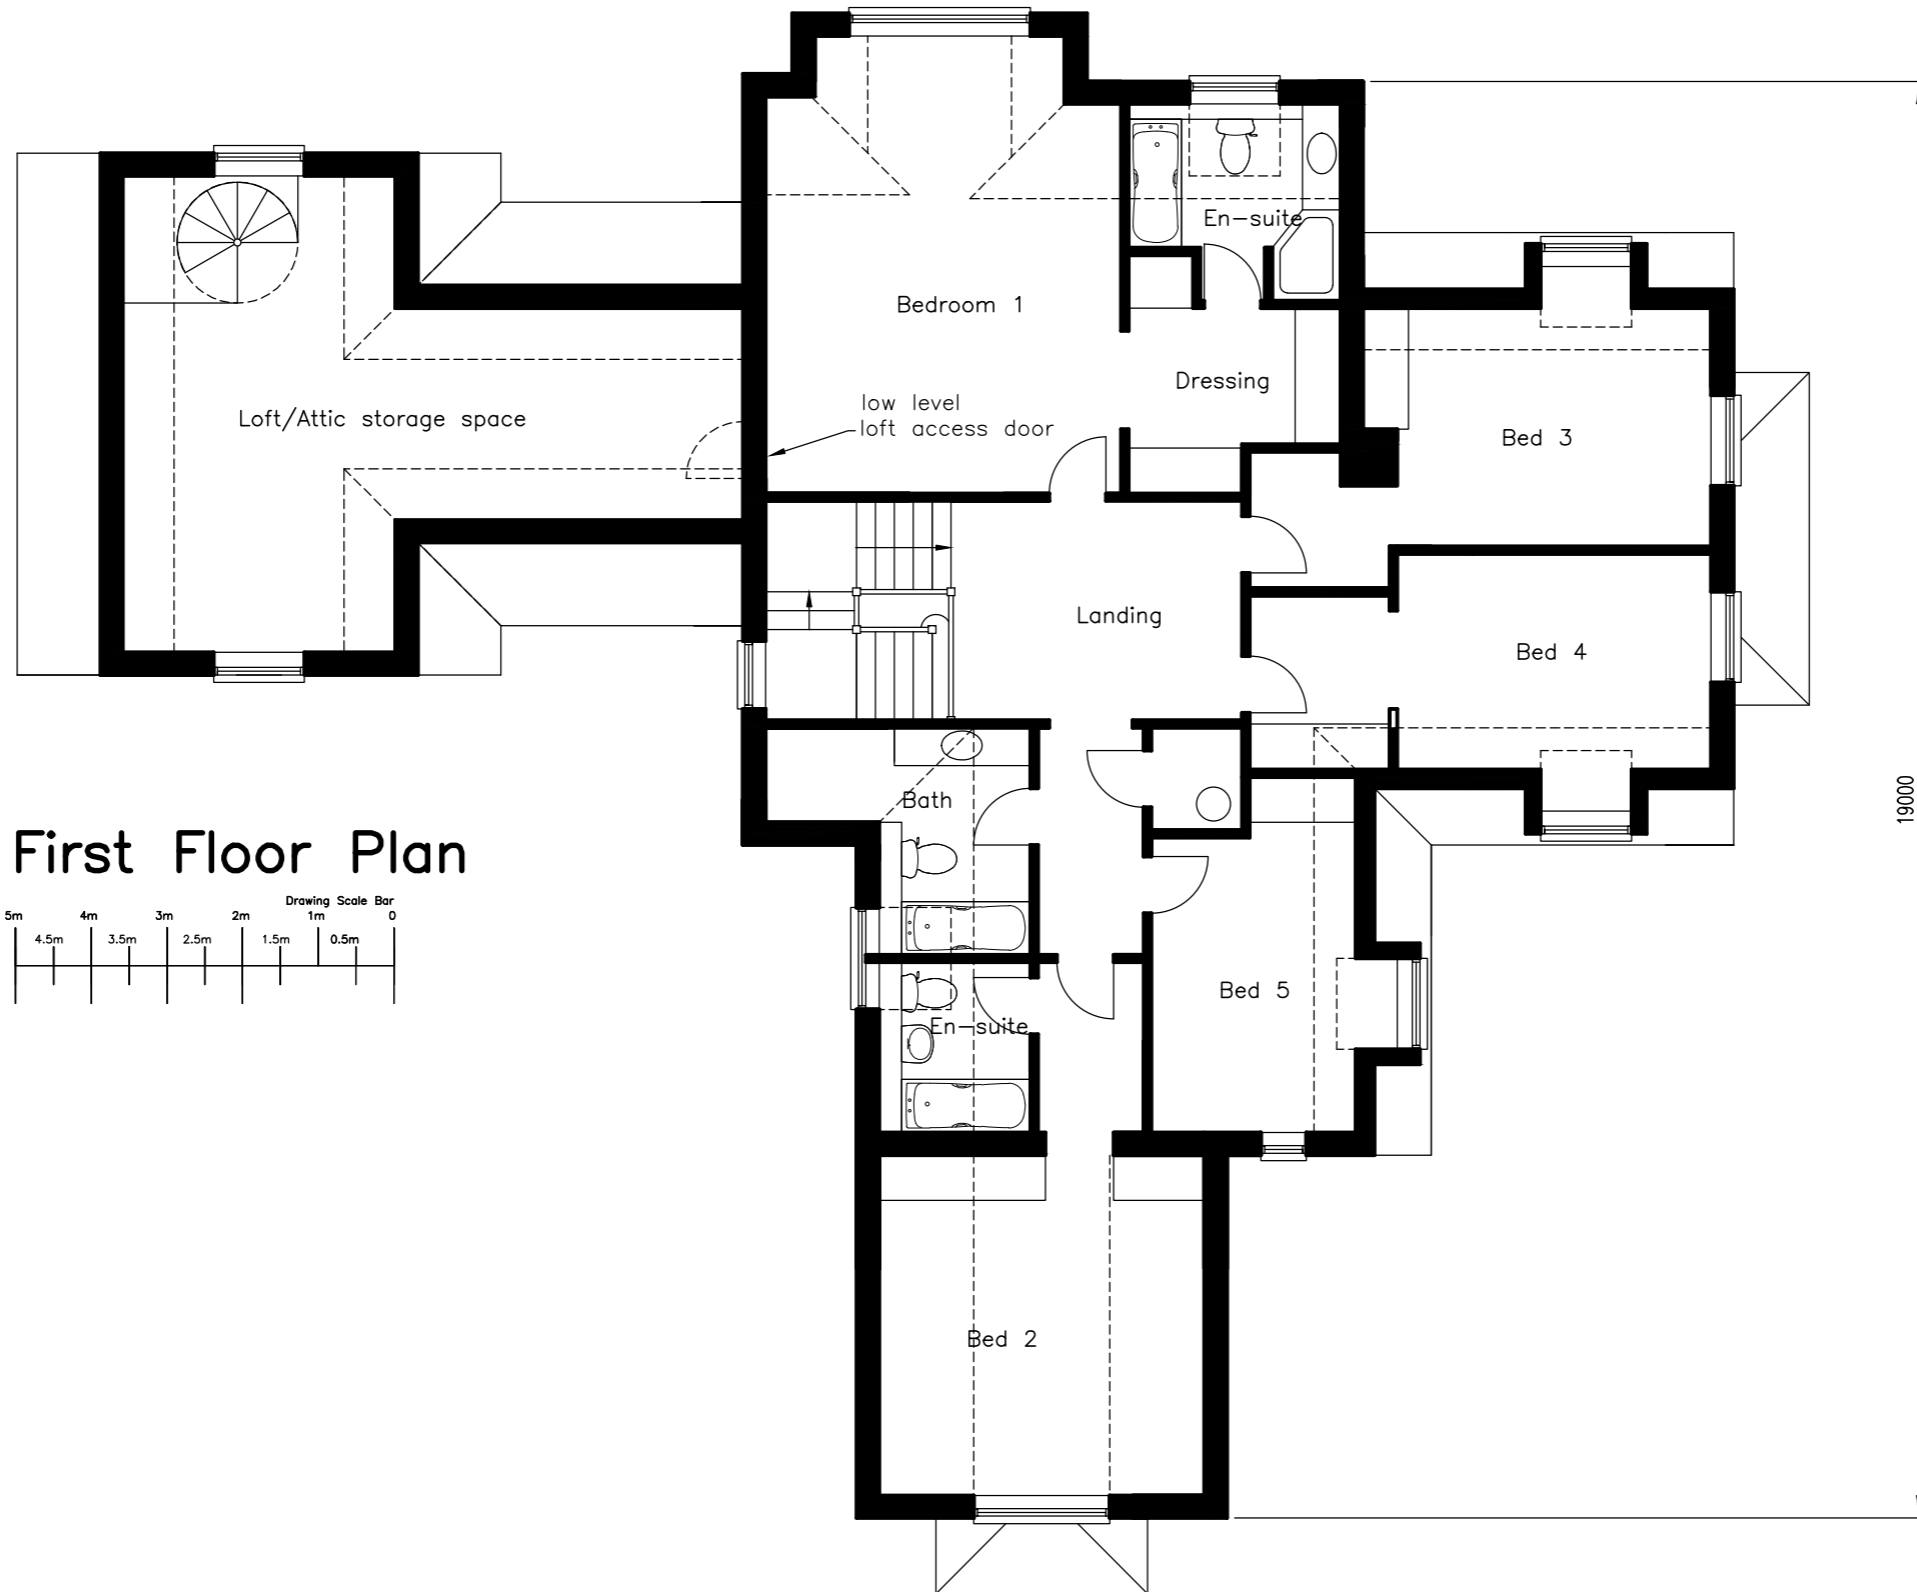

First Floor Plan

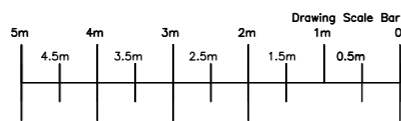

M R Garland Limited
 Architectural Design Consultants
 4 Burrs Hill Cottages Horsmonden Road
 Brechley Kent TN12 7AT
 01892 724 542 or 07802 987 698
 mrgarlandlimited@btinternet.com

Client	
Mr and Mrs Potter	
Project	
Proposed New Dwelling Blackhall Spinney Blackhall Lane Sevenoaks Kent	
Drawing Title	
Proposed First Floor Plan	
Date	Drawing No. Rev.
March 2014	M14-4360:12D
Scale	
1:100 @ A3	