

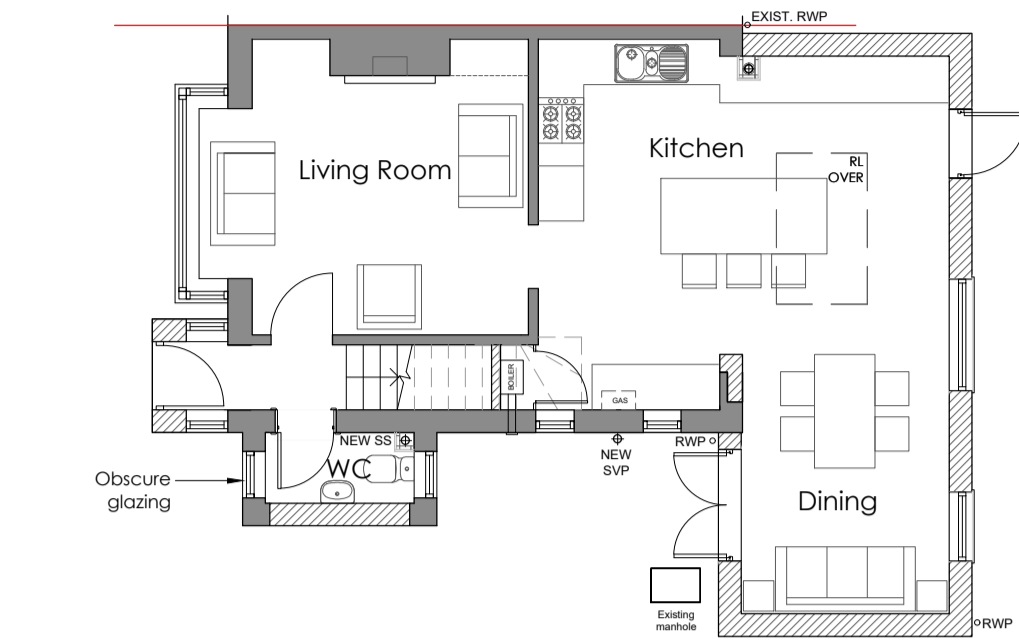



KEY
 Existing walls
 Proposed walls

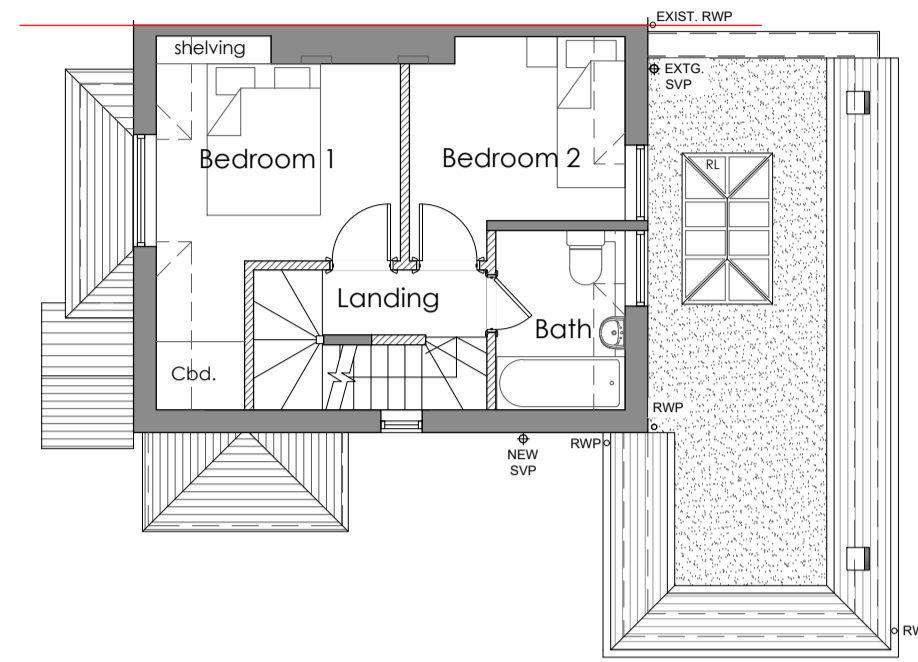


PROPOSED GROUND FLOOR PLAN
 Scale 1:100 @ A3

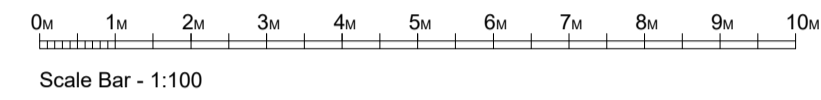


PROPOSED FIRST FLOOR PLAN
 Scale 1:50

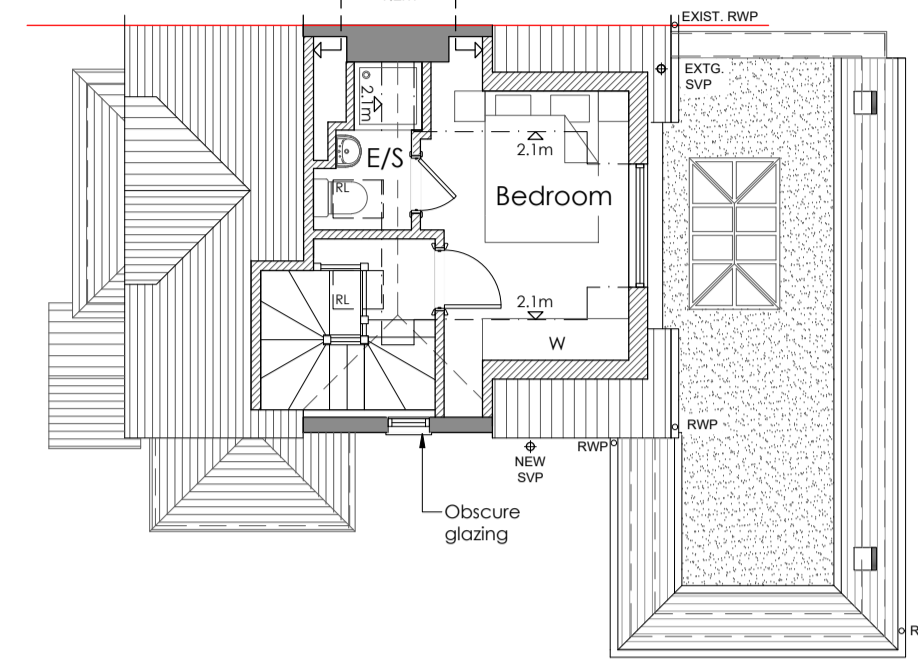


PROPOSED SECOND FLOOR PLAN
 Scale 1:50

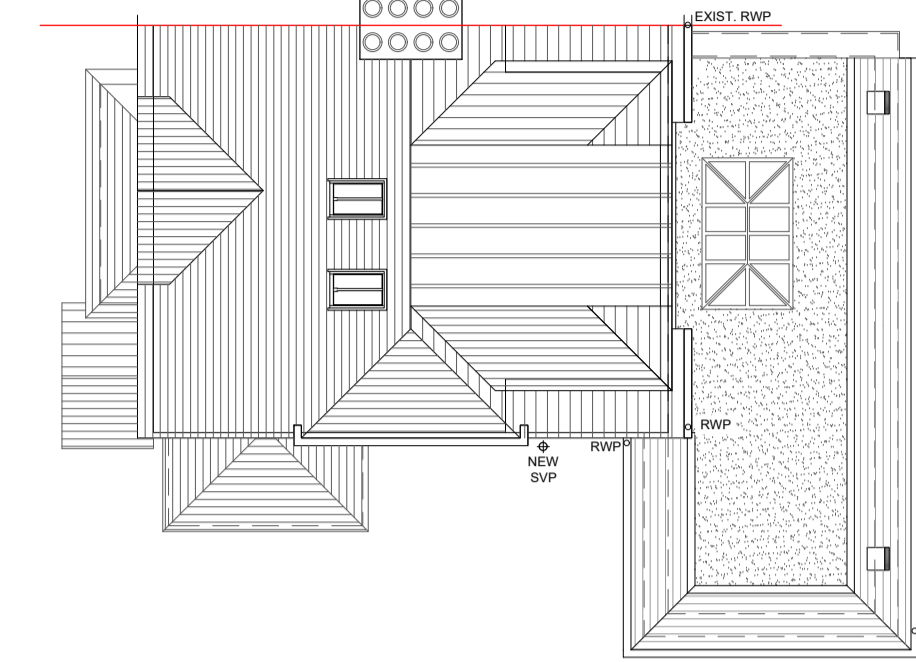


PROPOSED ROOF PLAN
 Scale 1:100

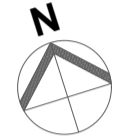


PROPOSED FRONT ELEVATION
 Scale 1:100

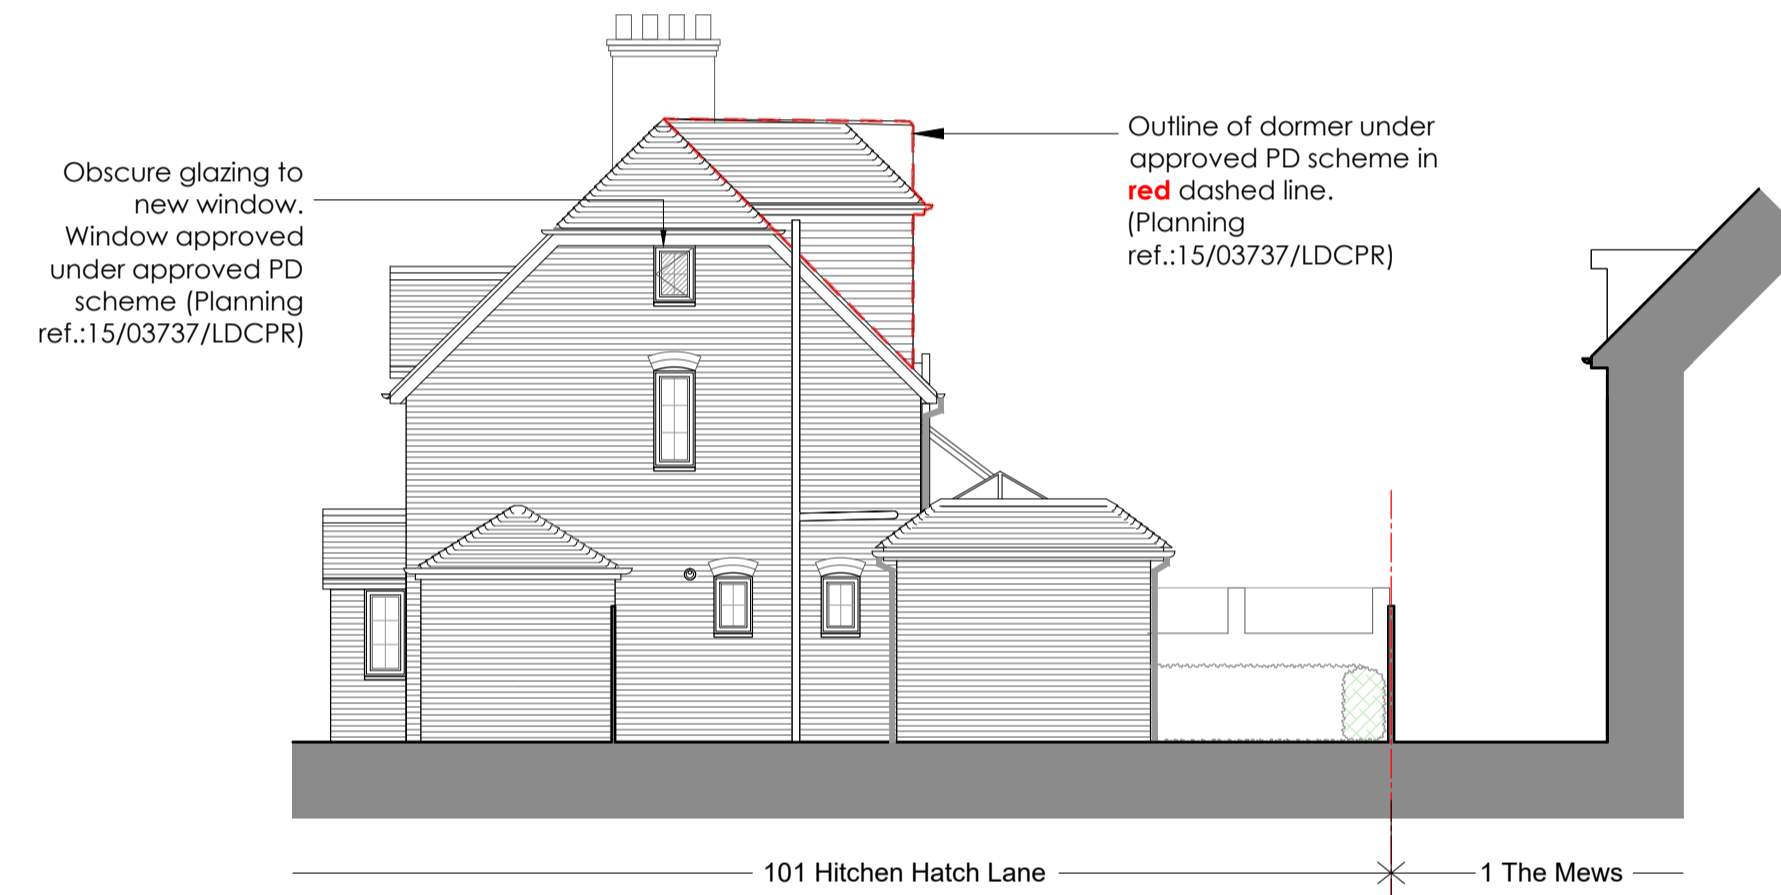


PROPOSED SIDE ELEVATION
 Scale 1:100

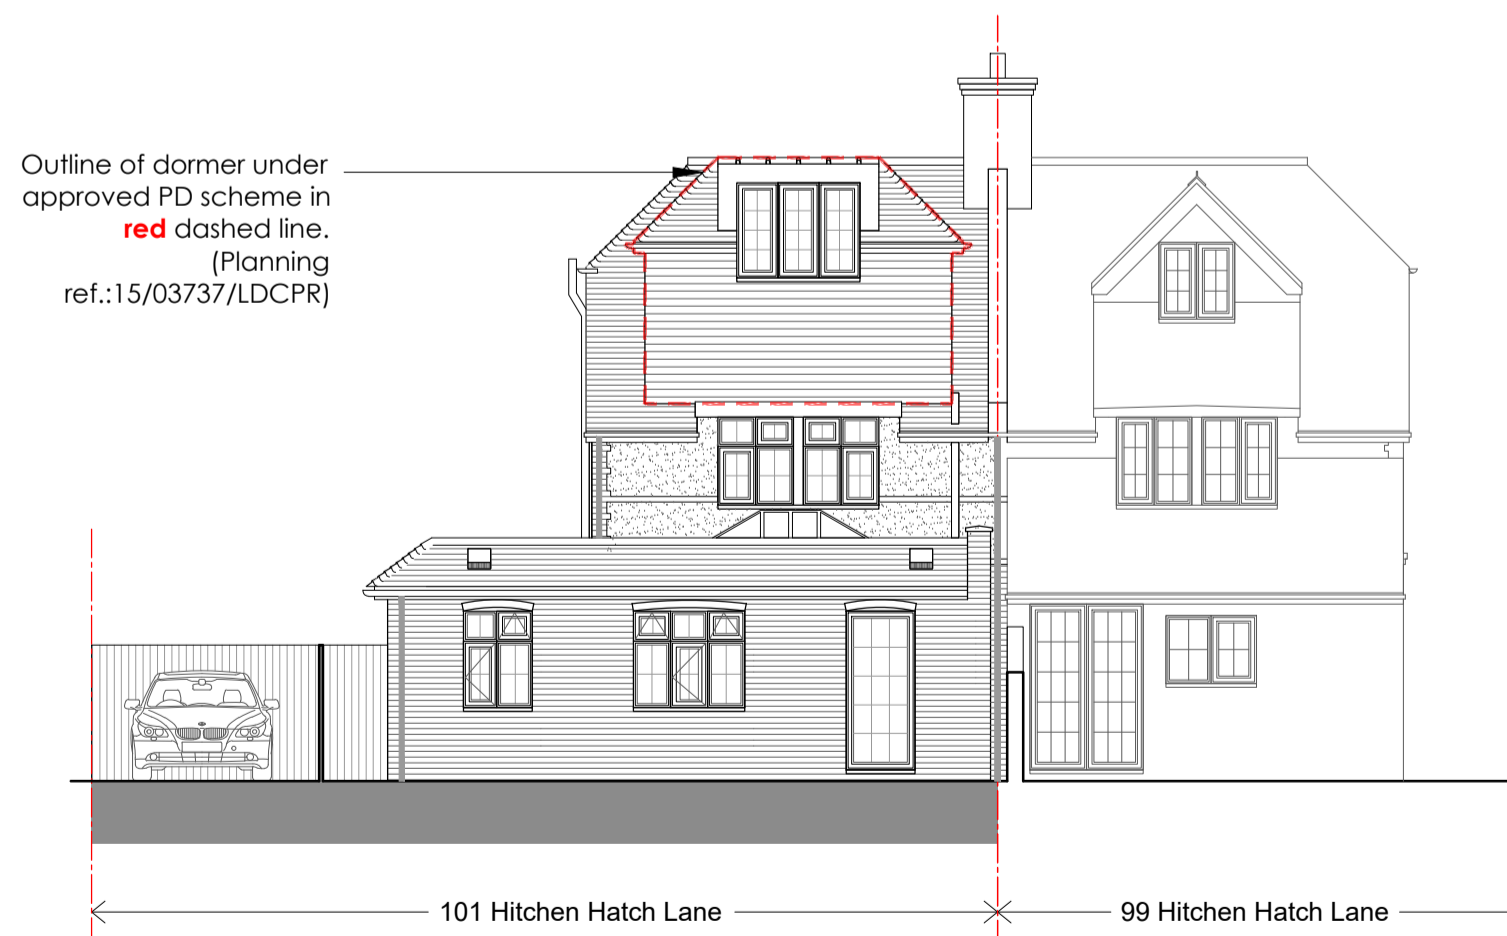

PROPOSED REAR ELEVATION
 Scale 1:100

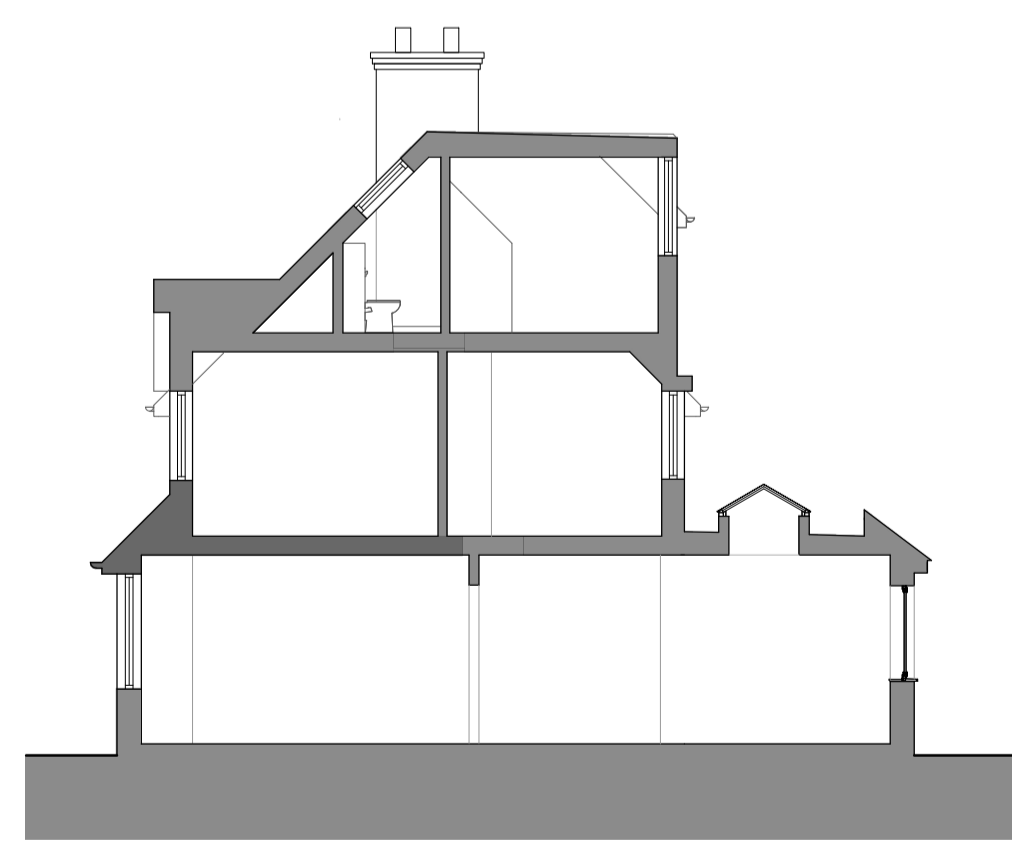

PROPOSED INDICATIVE SECTION
 Scale 1:100

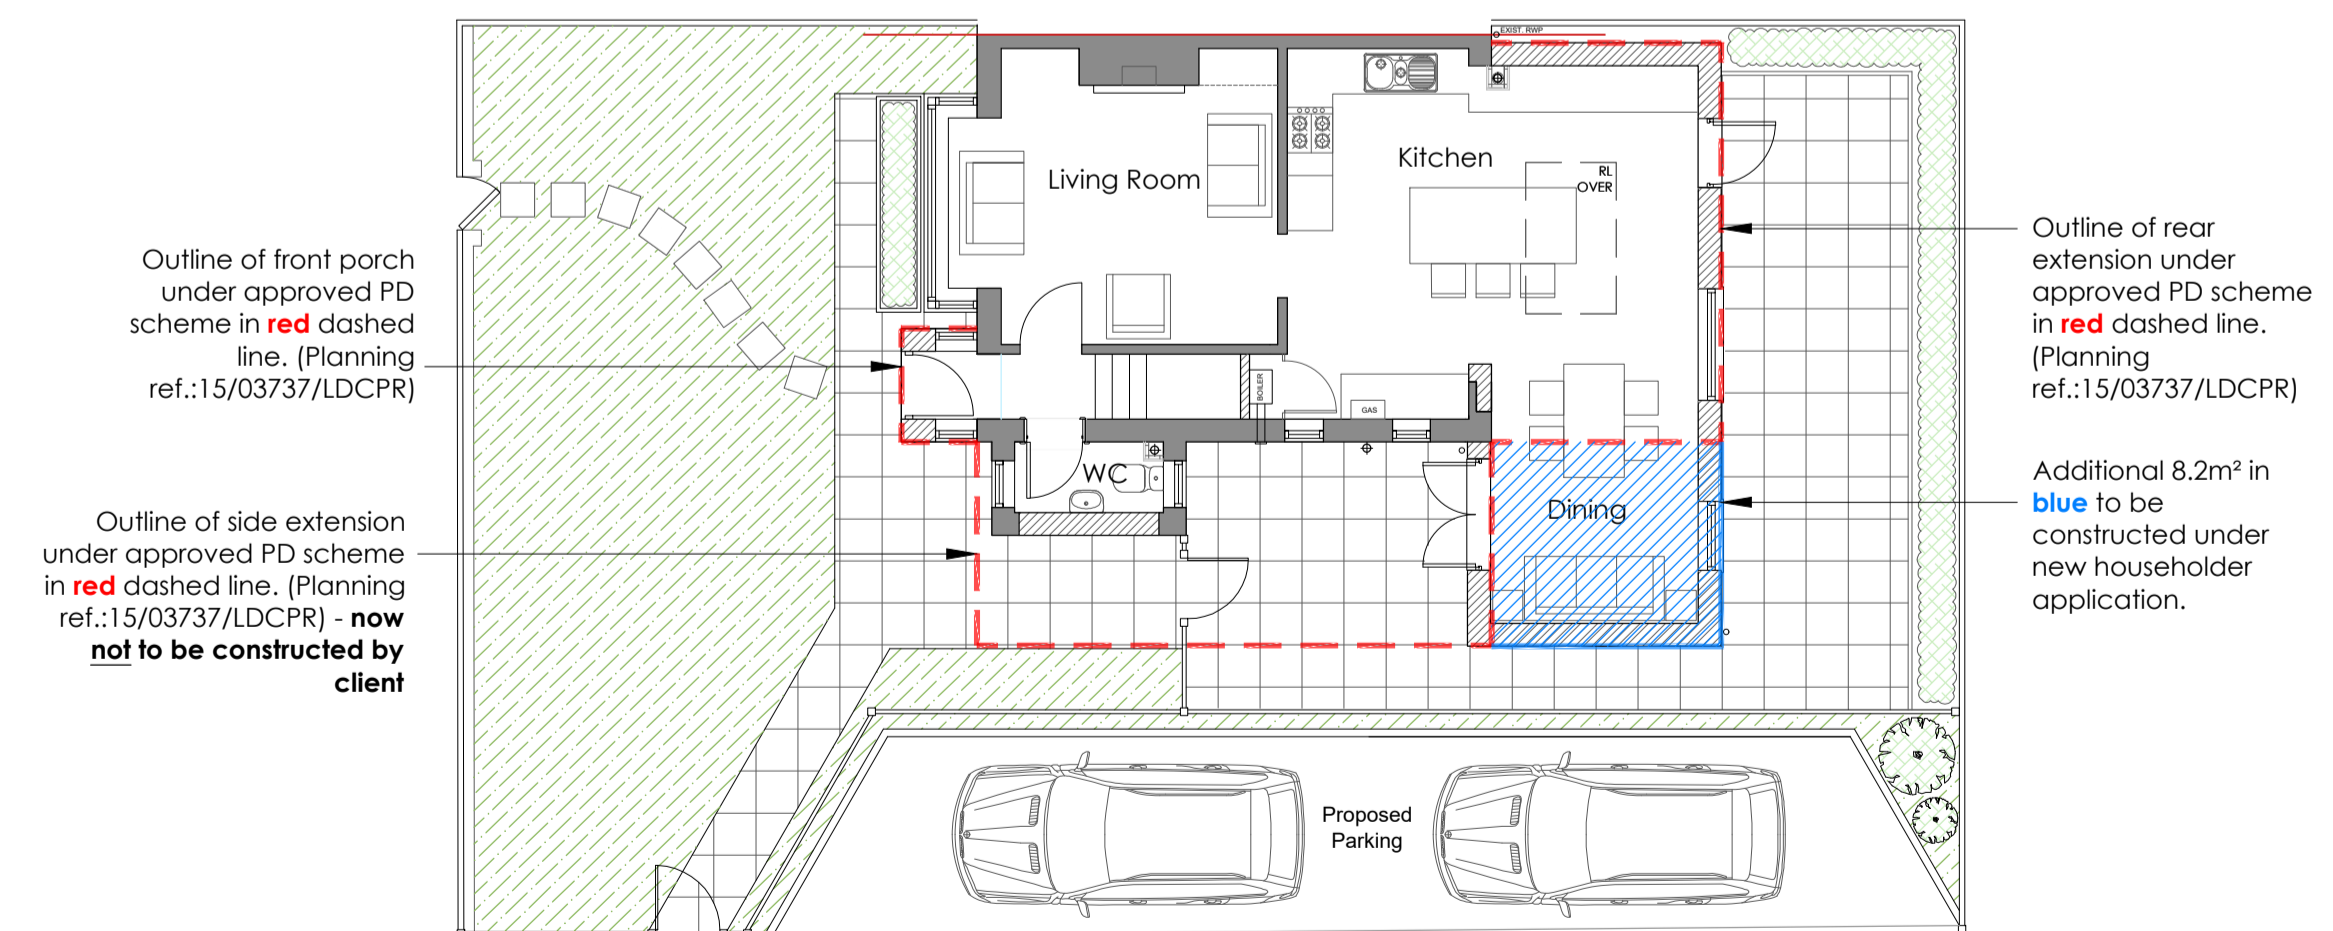

PROPOSED BLOCK PLAN
 Scale 1:100



Rev	Date	Comments
-----	------	----------

PLANNING

Client
 Mr Dan Smith

Project
 101 Hitchen Hatch Lane
 Sevenoaks
 TN13 3BE

Title
 Proposed Plans, Elevations, Indicative
 Section & Block Plan

Project No. **5441** Date
 October 2021

Drawing No. **5441-PD-02** Revision

Scale **As stated @ A1** Drawn **AW**
 Check **DMW**

London House, 77 High Street,
 Sevenoaks, Kent, TN13 1LD
 phone: 01732 452111
 fax: 01732 459829
 info@offsetarchitects.co.uk
 www.offsetarchitects.co.uk

