



FIRST FLOOR PLAN

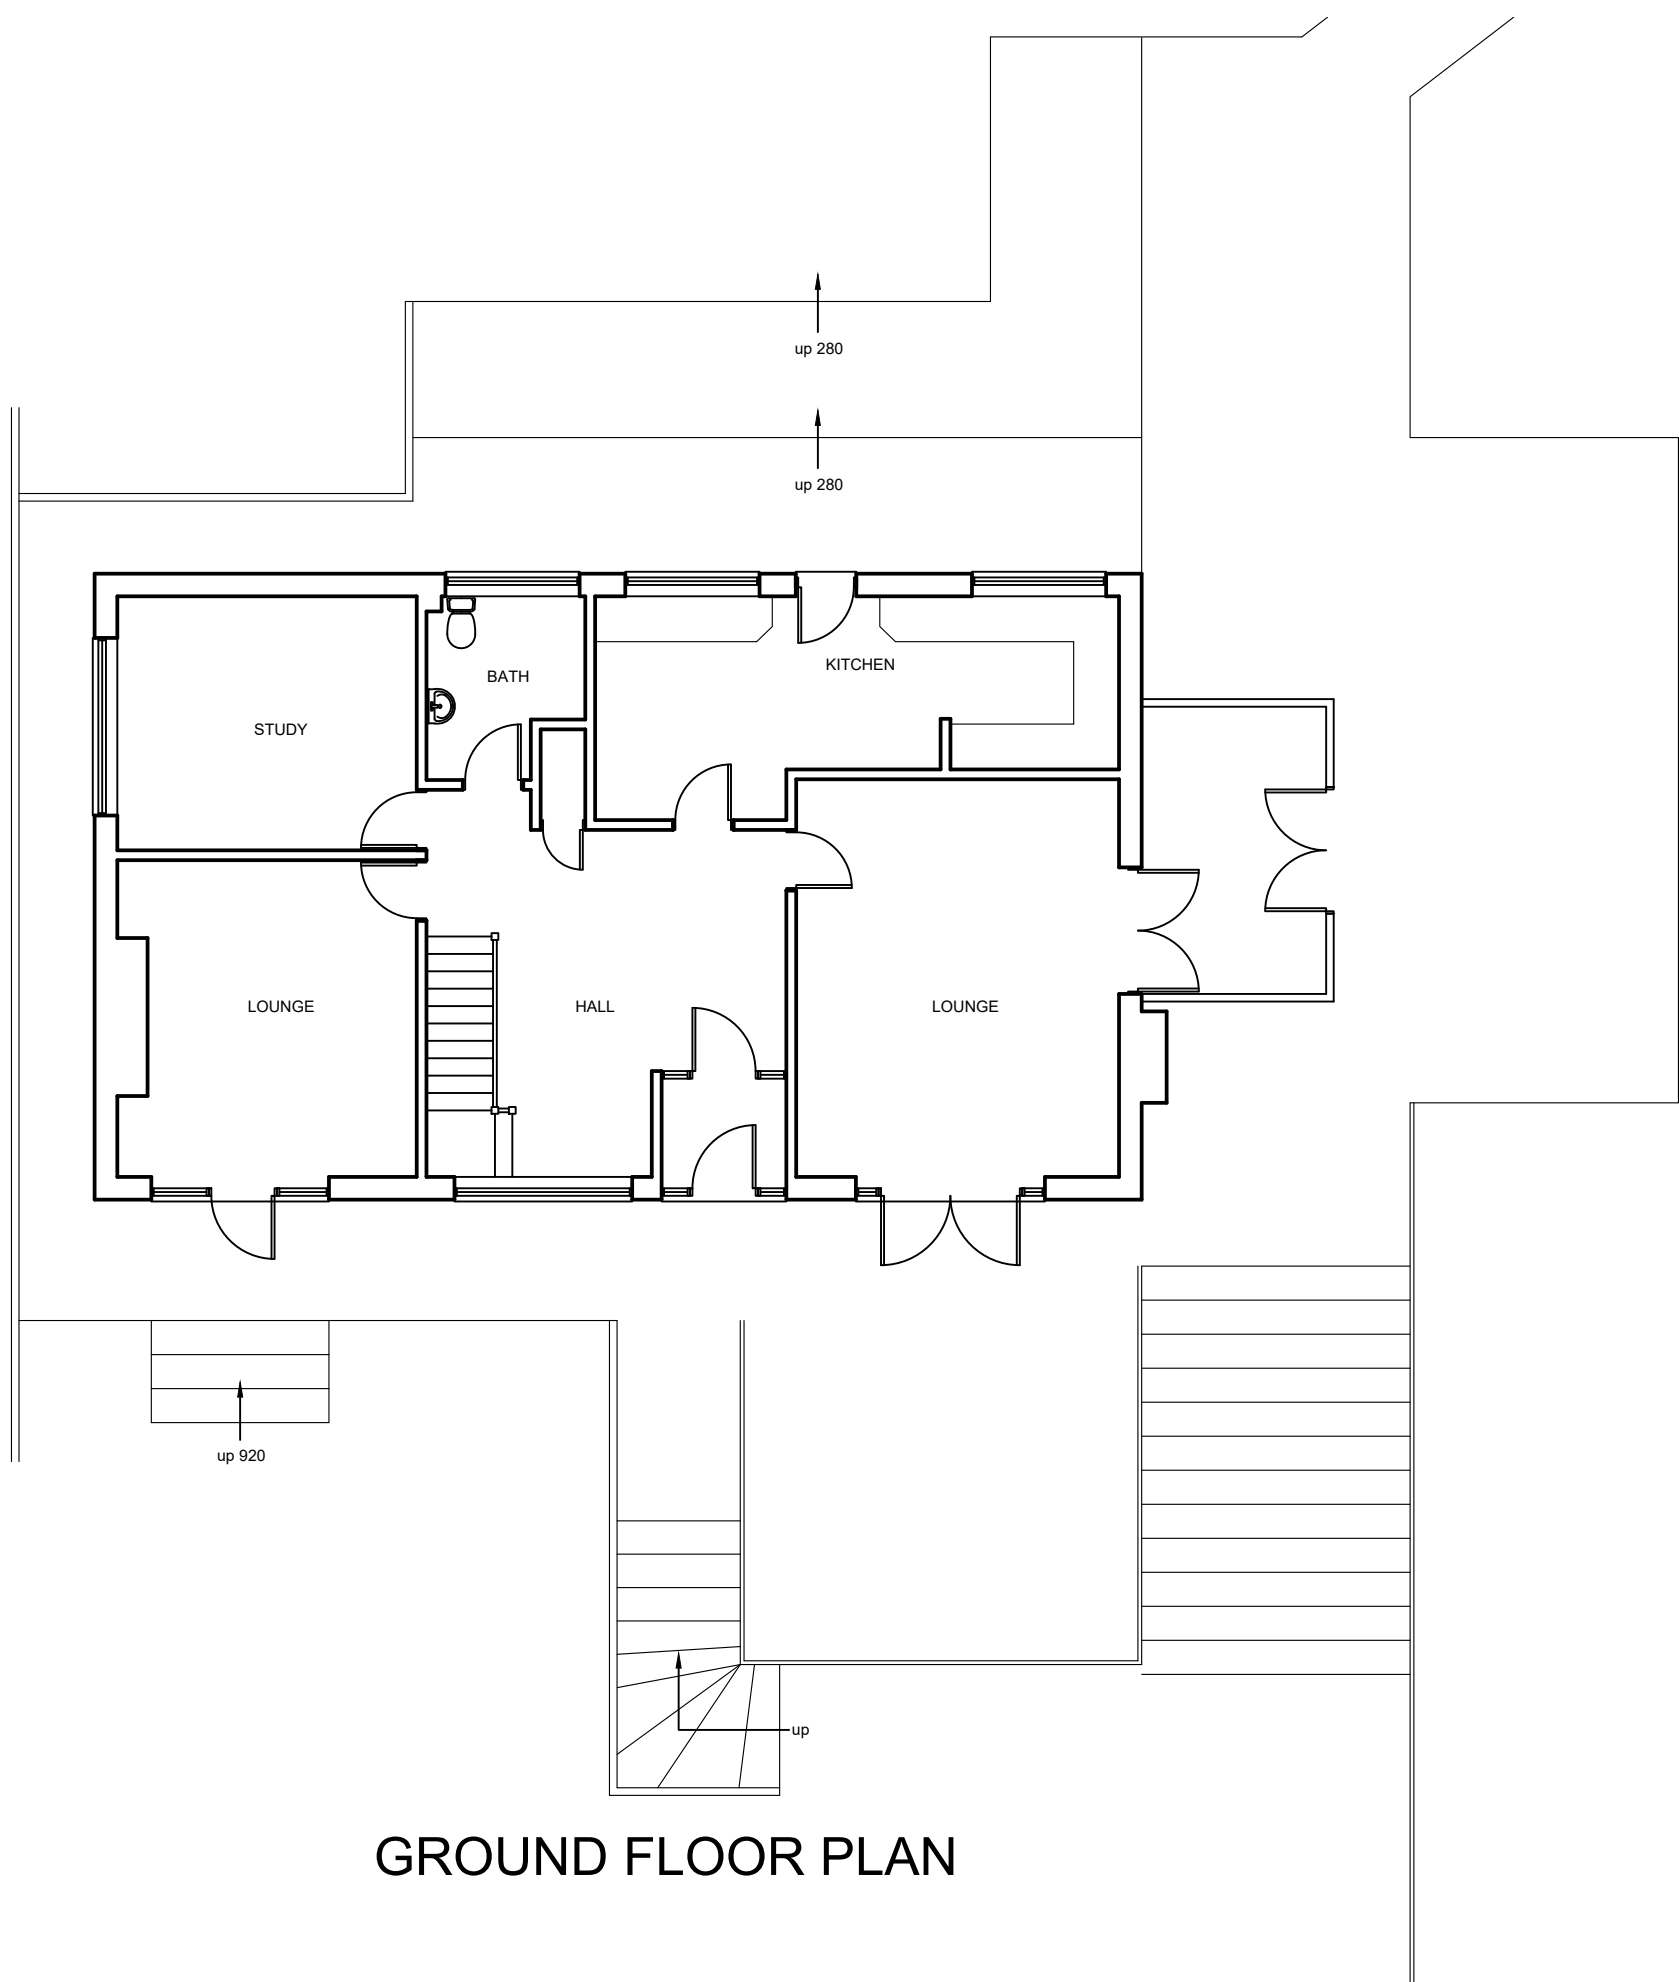


GROUND FLOOR PLAN

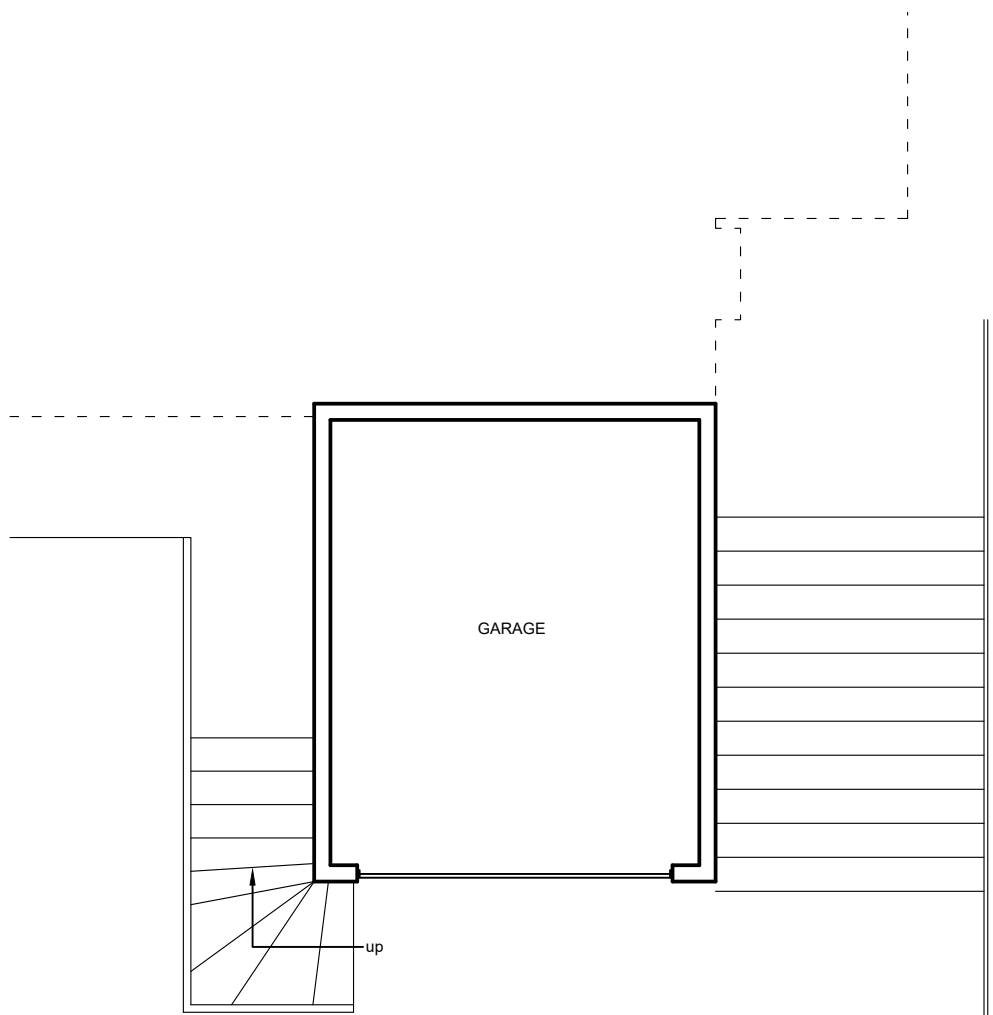


LOWER GROUND FLOOR PLAN




FRONT ELEVATION

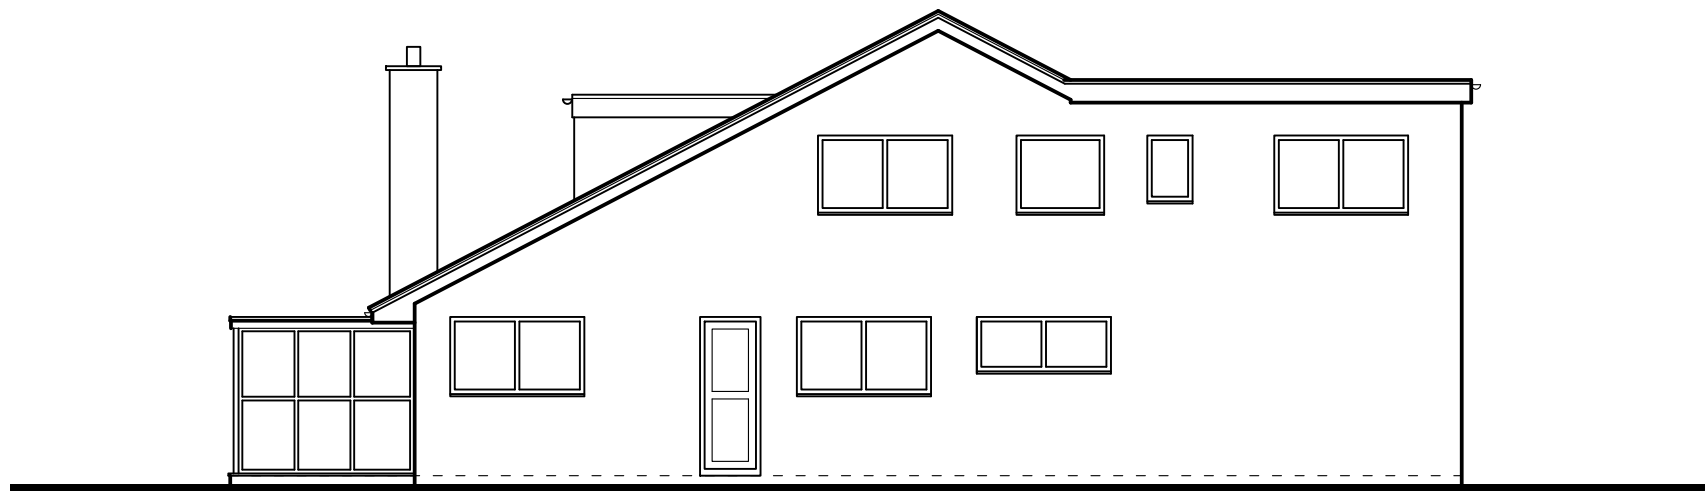


REAR ELEVATION

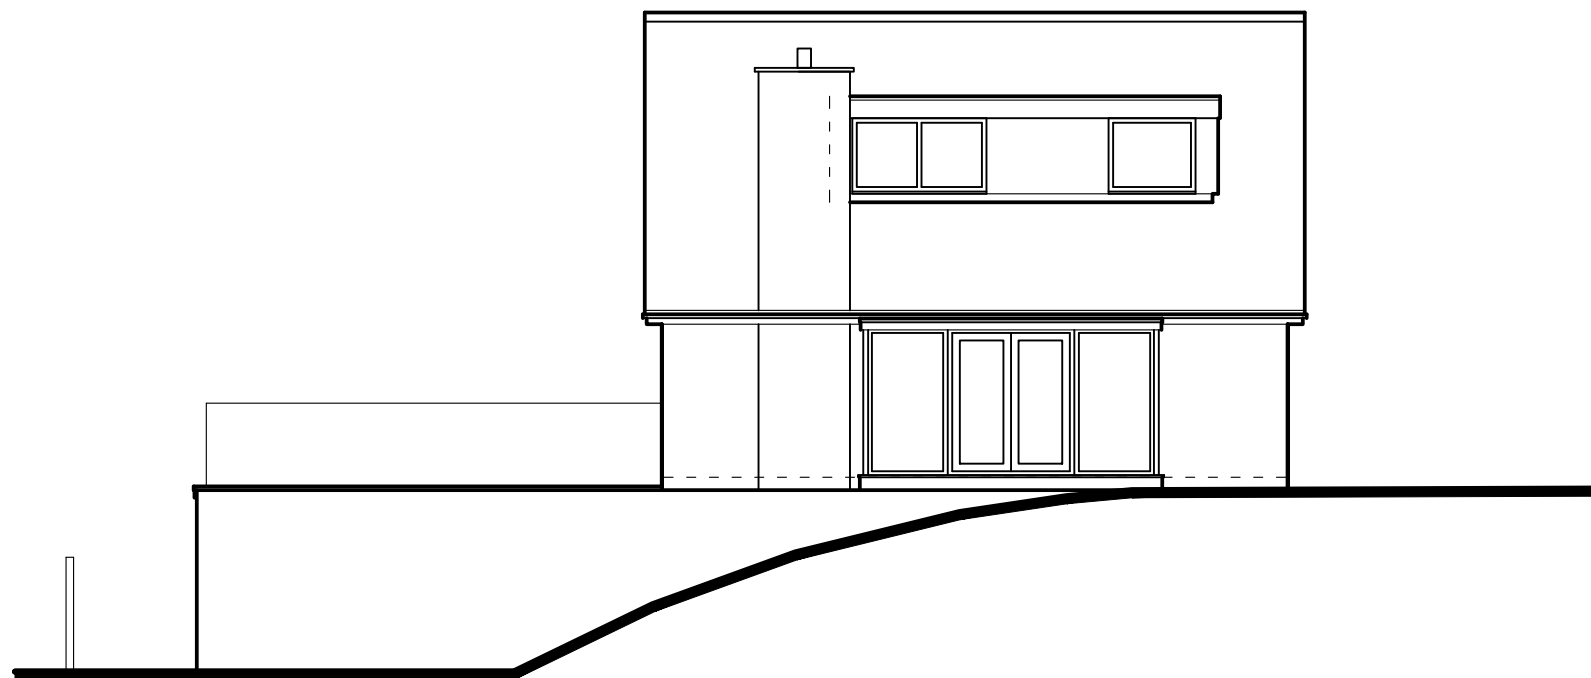

SIDE ELEVATION

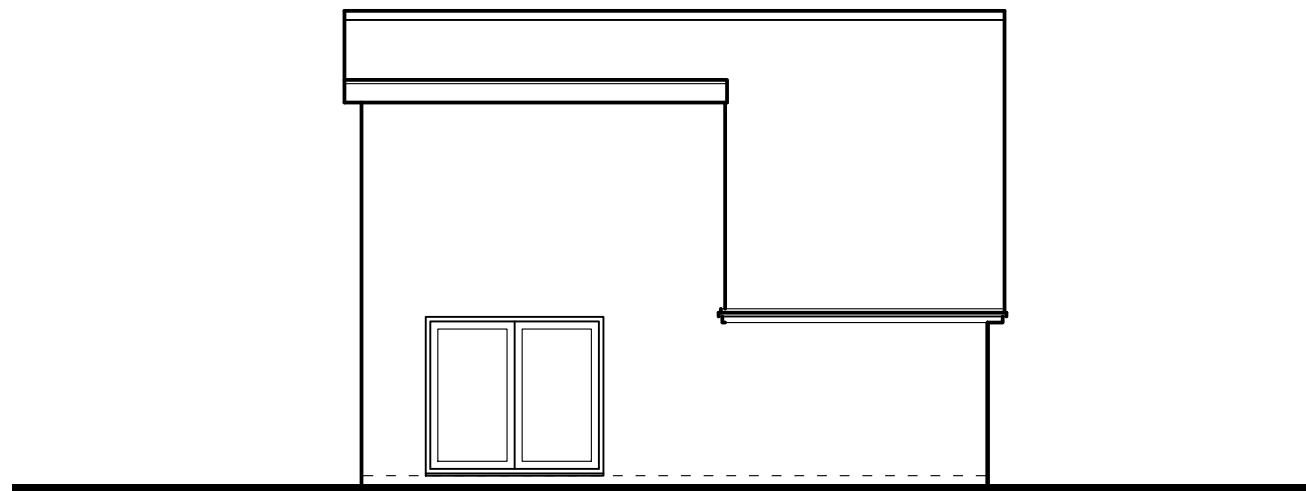

SIDE ELEVATION

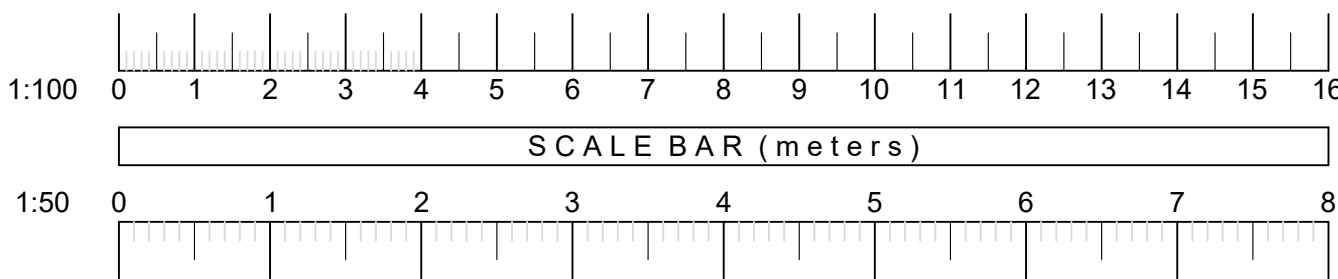

Floor Plans & Elevations
AS EXISTING

Archi-tec
Architectural Design

0772 565 8850 Telephone
www.Archi-tec.co.uk Website
Simon@Archi-tec.co.uk Email
8 Brabham Close, Silverstone, Northants, NN12 8UL Address

PROPOSED EXTENSION AND ALTERATIONS at
HILLSIDE, 37 MAIN ROAD,
GRENDON, NORTHANTS,
NN7 1JW

Client Mr & Mrs Ashcroft
Date April 2021
Scale Plans / Elevations 1:100 @A1
Drawing No A39 - 1

ALL DIMENSIONS TO BE CHECKED ON SITE. ANY DISCREPANCIES TO BE DISCUSSED AND AGREED PRIOR TO PROCEEDING. ALL WORKS TO BE CARRIED OUT IN ACCORDANCE WITH CURRENT BUILDING REGULATIONS AND RELEVANT CODES OF PRACTICE. THIS DRAWING IS THE PROPERTY OF ARCHI-TEC ARCHITECTURAL DESIGN AND MUST NOT BE COPIED OR REPRODUCED WITHOUT PRIOR WRITTEN CONSENT. STRUCTURAL INFORMATION SHOWN INDICATIVE ONLY. REFER TO STRUCTURAL ENGINEERS DRAWINGS AND CALCULATIONS AS NECESSARY.