

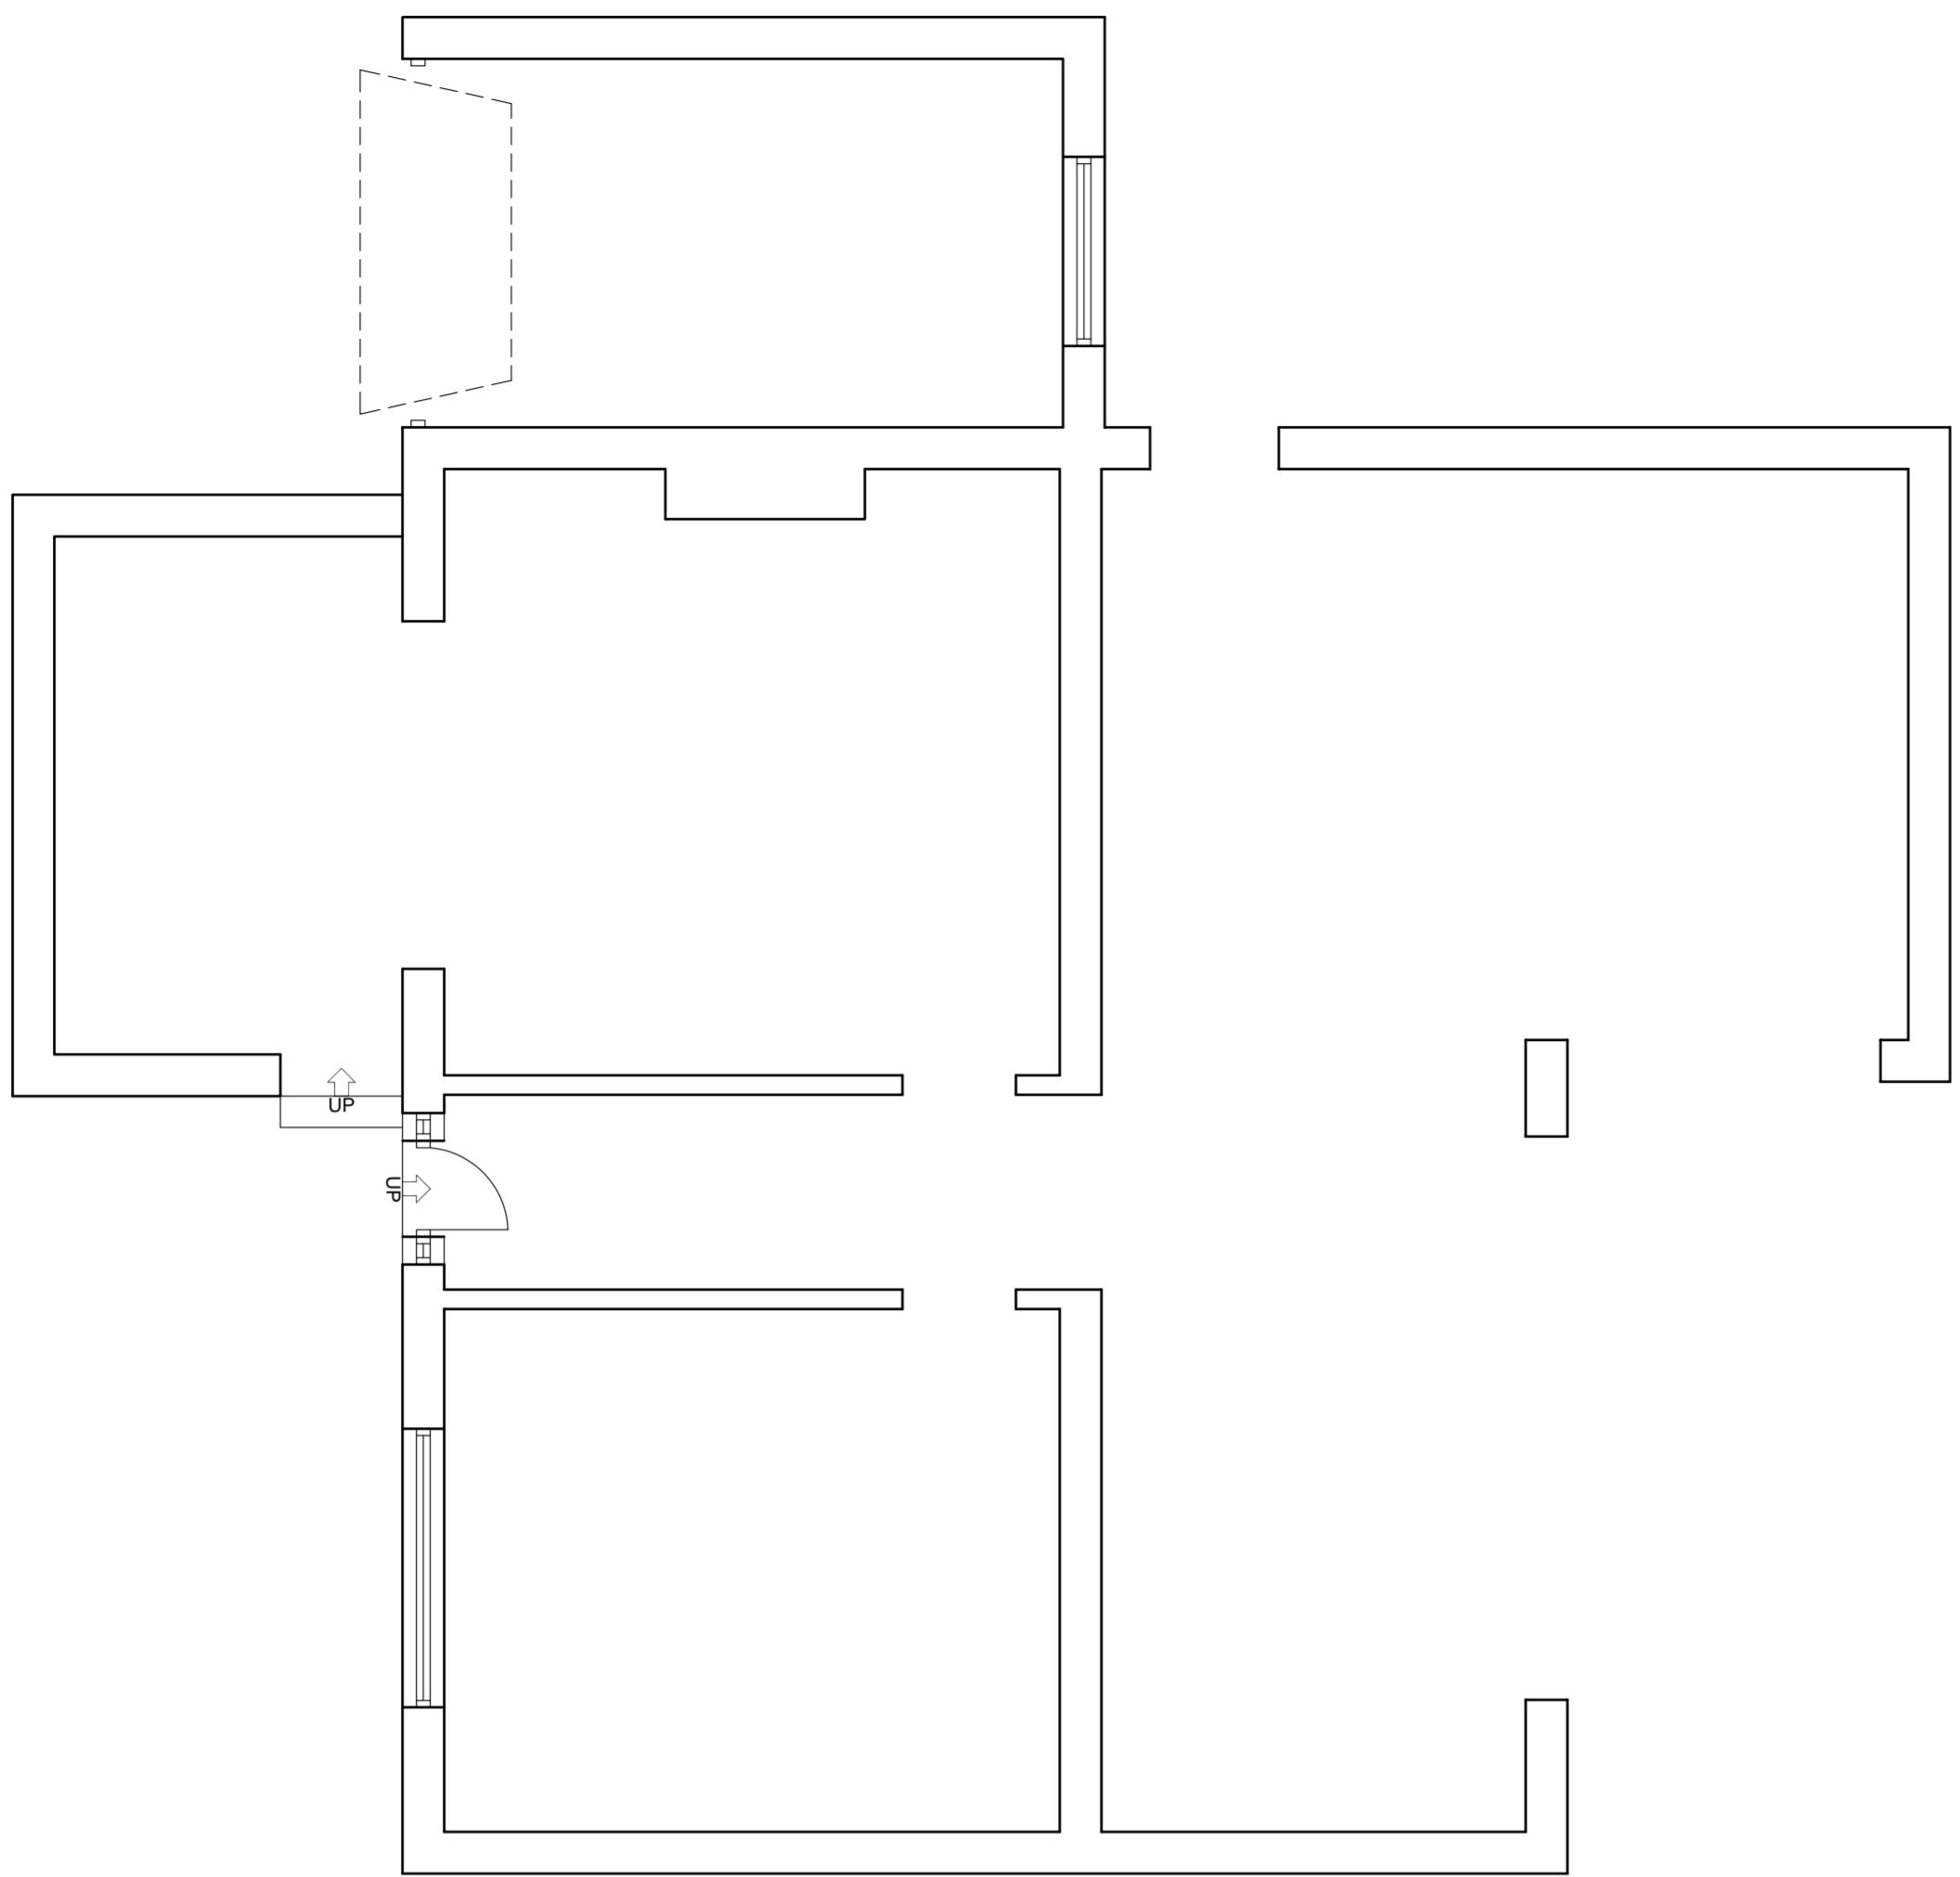


DO NOT SCALE DIMENSIONS FROM DRAWING**NOTES**

1. ALL DIMENSIONS ARE IN MILLIMETRES.
2. ALL DIMENSIONS FROM THIS DRAWING.
3. THIS DRAWING IS TO BE READ IN CONJUNCTION WITH ALL OTHER RELATED DRAWINGS AND DOCUMENTS. THE USER SHOULD CONSULT THE DRAWING FOR A COMPLETE LIST OF DIMENSIONS.
4. PRIOR TO COMMENCEMENT OF CONSTRUCTION WORKS, THE ENGINEER/ARCHITECT SHOULD BE CONTACTED IMMEDIATELY IF THE DIMENSIONS FOUND ON SITE DO NOT MATCH THE DESIGN AND DRAWING INFORMATION DIFFER TO THAT FOUND ON SITE.

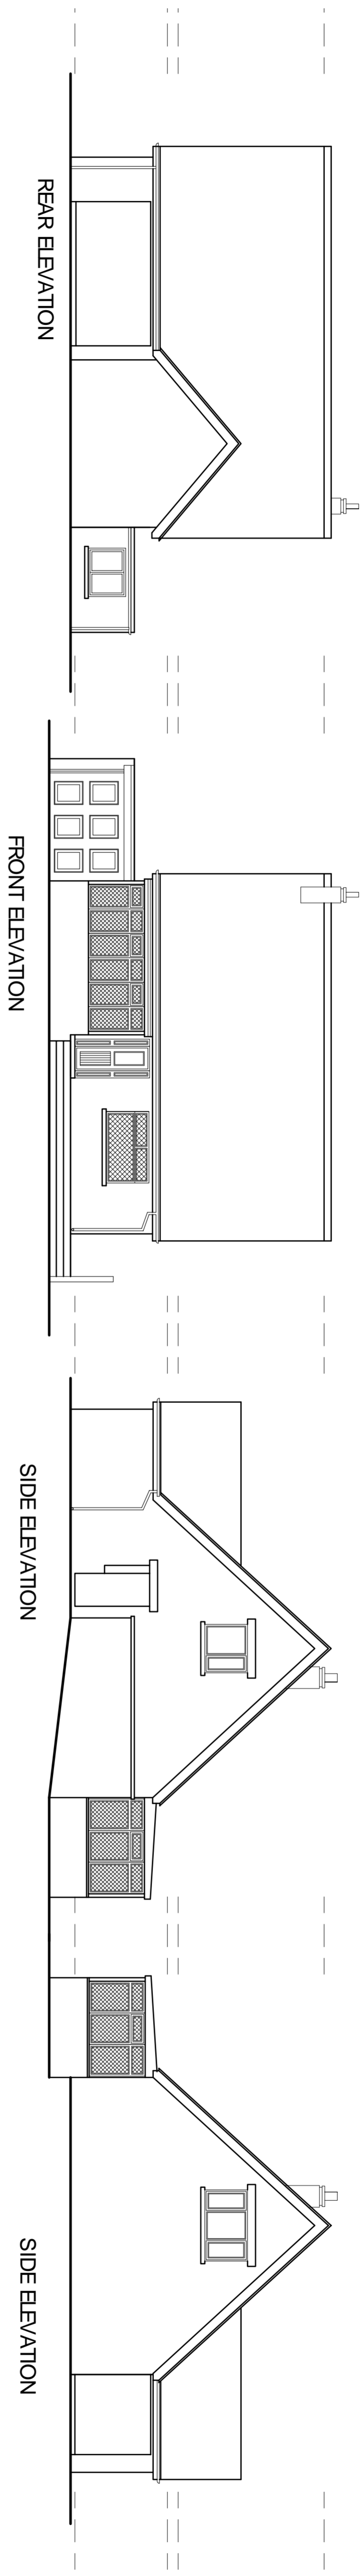

GROUND FLOOR LAYOUT
TOTAL FLOOR AREA 110 m²

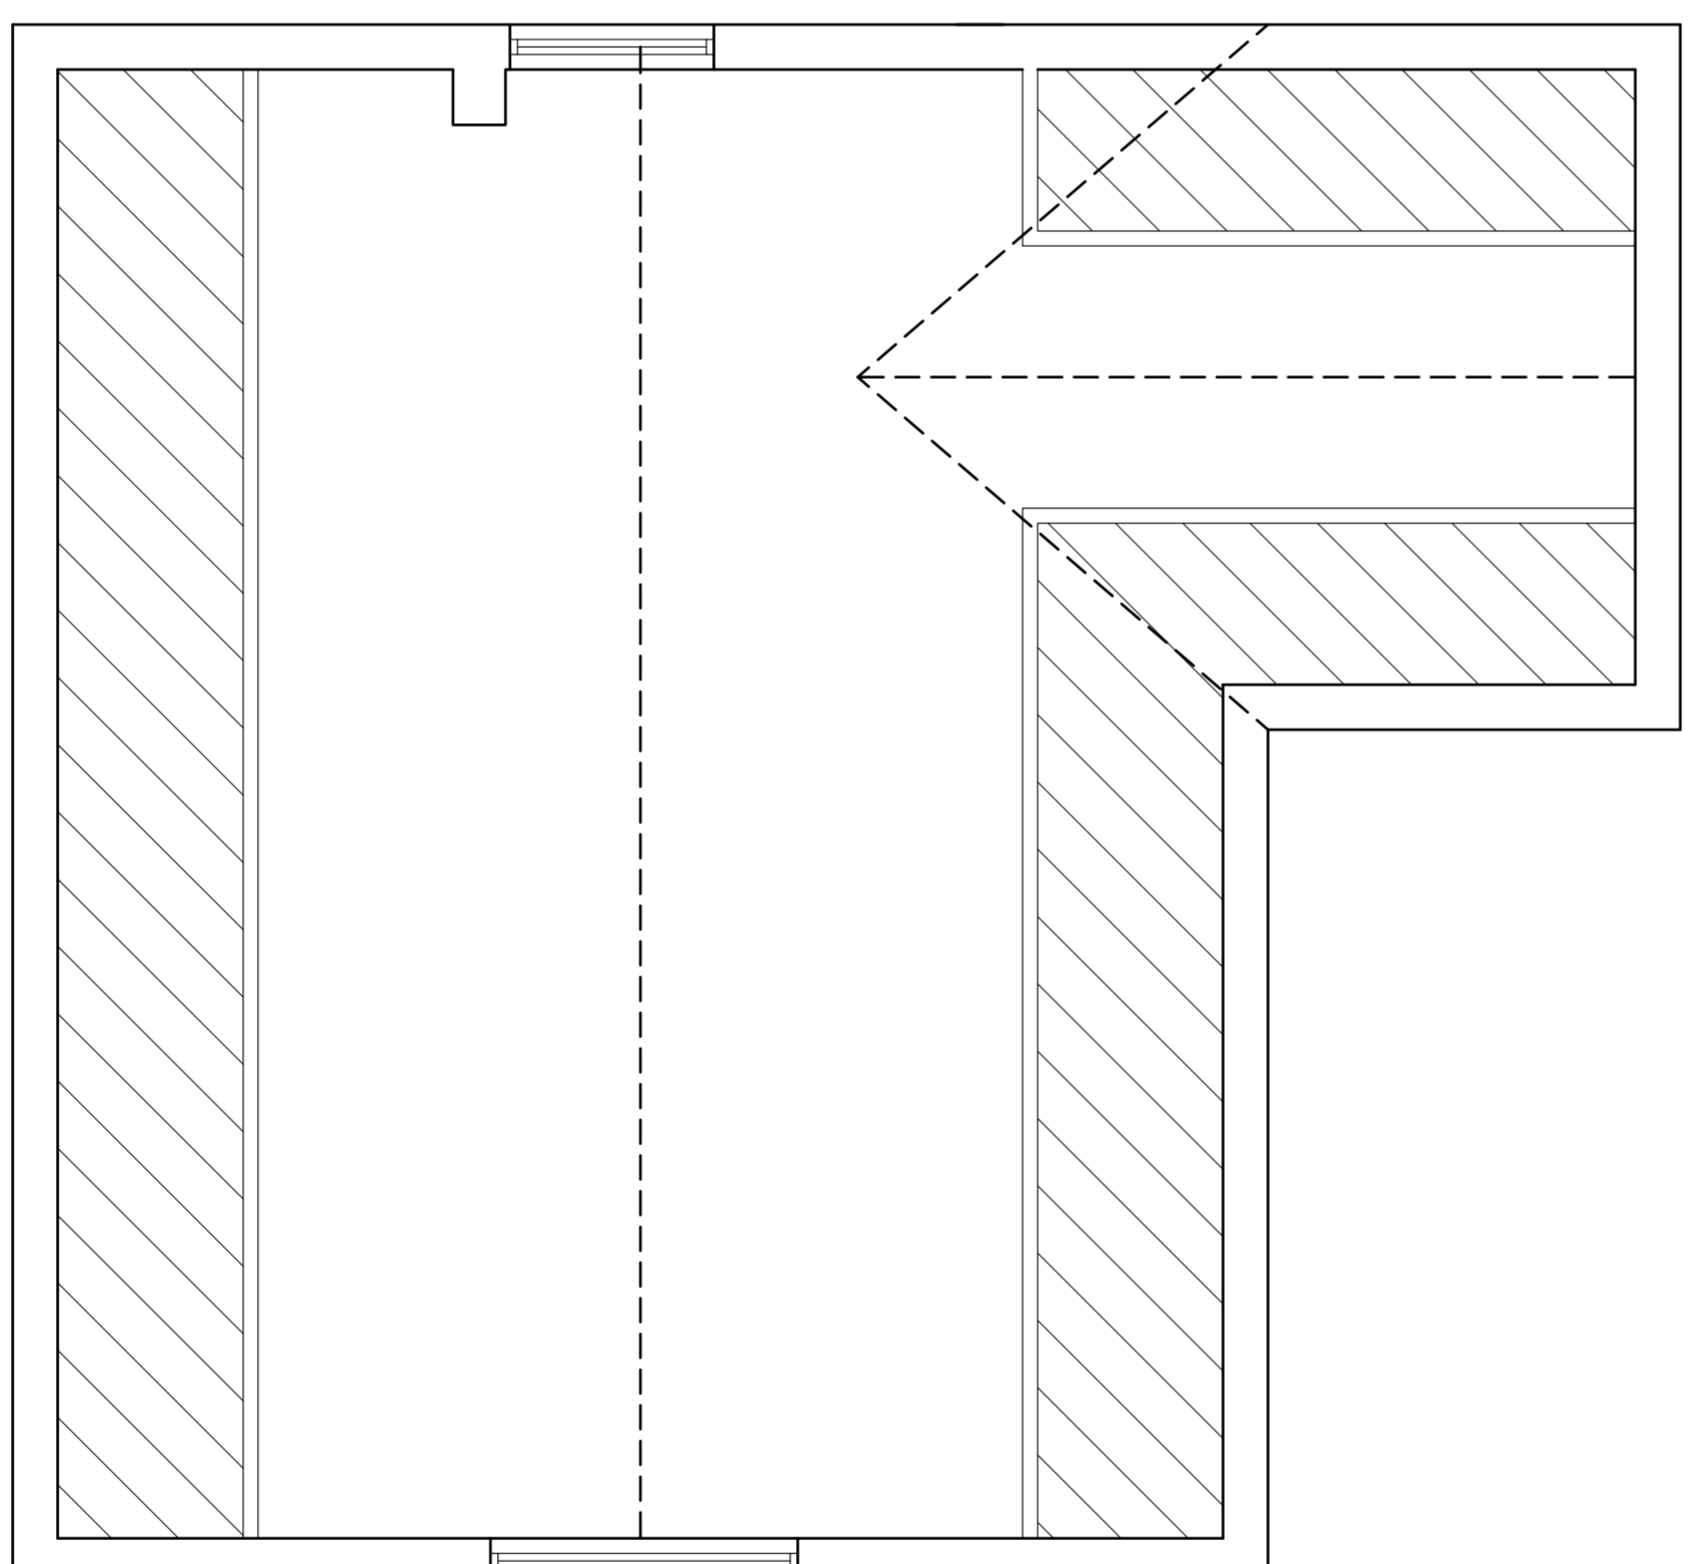

FIRST FLOOR LAYOUT
TOTAL FLOOR AREA 50 m²

DRAWING TITLE
EXISTING ELEVATIONS AND FLOOR PLANS

PROJECT TITLE
DORMERS & FRONT ORANGERY

PROJECT ADDRESS
**THE MOORINGS, MAIN STREET
GREAT ECCLESTON, PR3 0YB**

PROJECT CONTACT
MR DARUS PERRETTI

PROJECT PHONE
01252 720001

PROJECT EMAIL
info@keystone-design.co.uk

Keystone Design
Associates Ltd.

Registered Office
661 Colyton Street
F17 3PQ
Tel. No. 01252 720001
Email : info@keystone-design.co.uk

Rev.	Amendments	Date	By
A	Client Amendments	27/09/21	DDH

DRAWING TITLE
EXISTING ELEVATIONS AND FLOOR PLANS

PROJECT TITLE
DORMERS & FRONT ORANGERY

PROJECT ADDRESS
**THE MOORINGS, MAIN STREET
GREAT ECCLESTON, PR3 0YB**

PROJECT CONTACT
MR DARUS PERRETTI

PROJECT PHONE
01252 720001

PROJECT EMAIL
info@keystone-design.co.uk

Keystone Design
Associates Ltd.

Registered Office
661 Colyton Street
F17 3PQ
Tel. No. 01252 720001
Email : info@keystone-design.co.uk

Rev.	Amendments	Date	By
A	Client Amendments	27/09/21	DDH

Client
MR DARUS PERRETTI

Drawn
DDH

Checked
DDH

Date
23/08/2021

Scale
1:50/100@A1

Revision
A

DRAWING No. **A021/246/S/01**

THIS DRAWING & CONTENTS ARE THE PROPERTY OF KEYSTONE DESIGN ASSOC. ANY REUSE OR REPRODUCTION OF THIS DRAWING OR ANY PART THEREOF WITHOUT THE WRITTEN PERMISSION OF KEYSTONE DESIGN ASSOC. IS STRICTLY PROHIBITED. THE USER SHOULD CONSULT THE DRAWING FOR A COMPLETE LIST OF DIMENSIONS.

H:\Documents\Drawings\2021\

