



© THIS DRAWING IS THE COPYRIGHT OF COUNTRY HOUSE HOMES LTD. & MUST NOT BE REPRODUCED IN PART OR WHOLE WITHOUT CONSENT.
 THIS DRAWING MUST NOT BE SCALED.
 ALL DIMENSIONS MUST BE CHECKED ON SITE/WORKSHOP WHERE APPLICABLE PRIOR TO COMMENCING THE WORKS.
 ANY DISCREPANCIES IN THIS DRAWING TO BE REPORTED TO COUNTRY HOUSE HOMES LTD.

KEY


EXISTING:	
DEMOLITION:	
PROPOSED:	

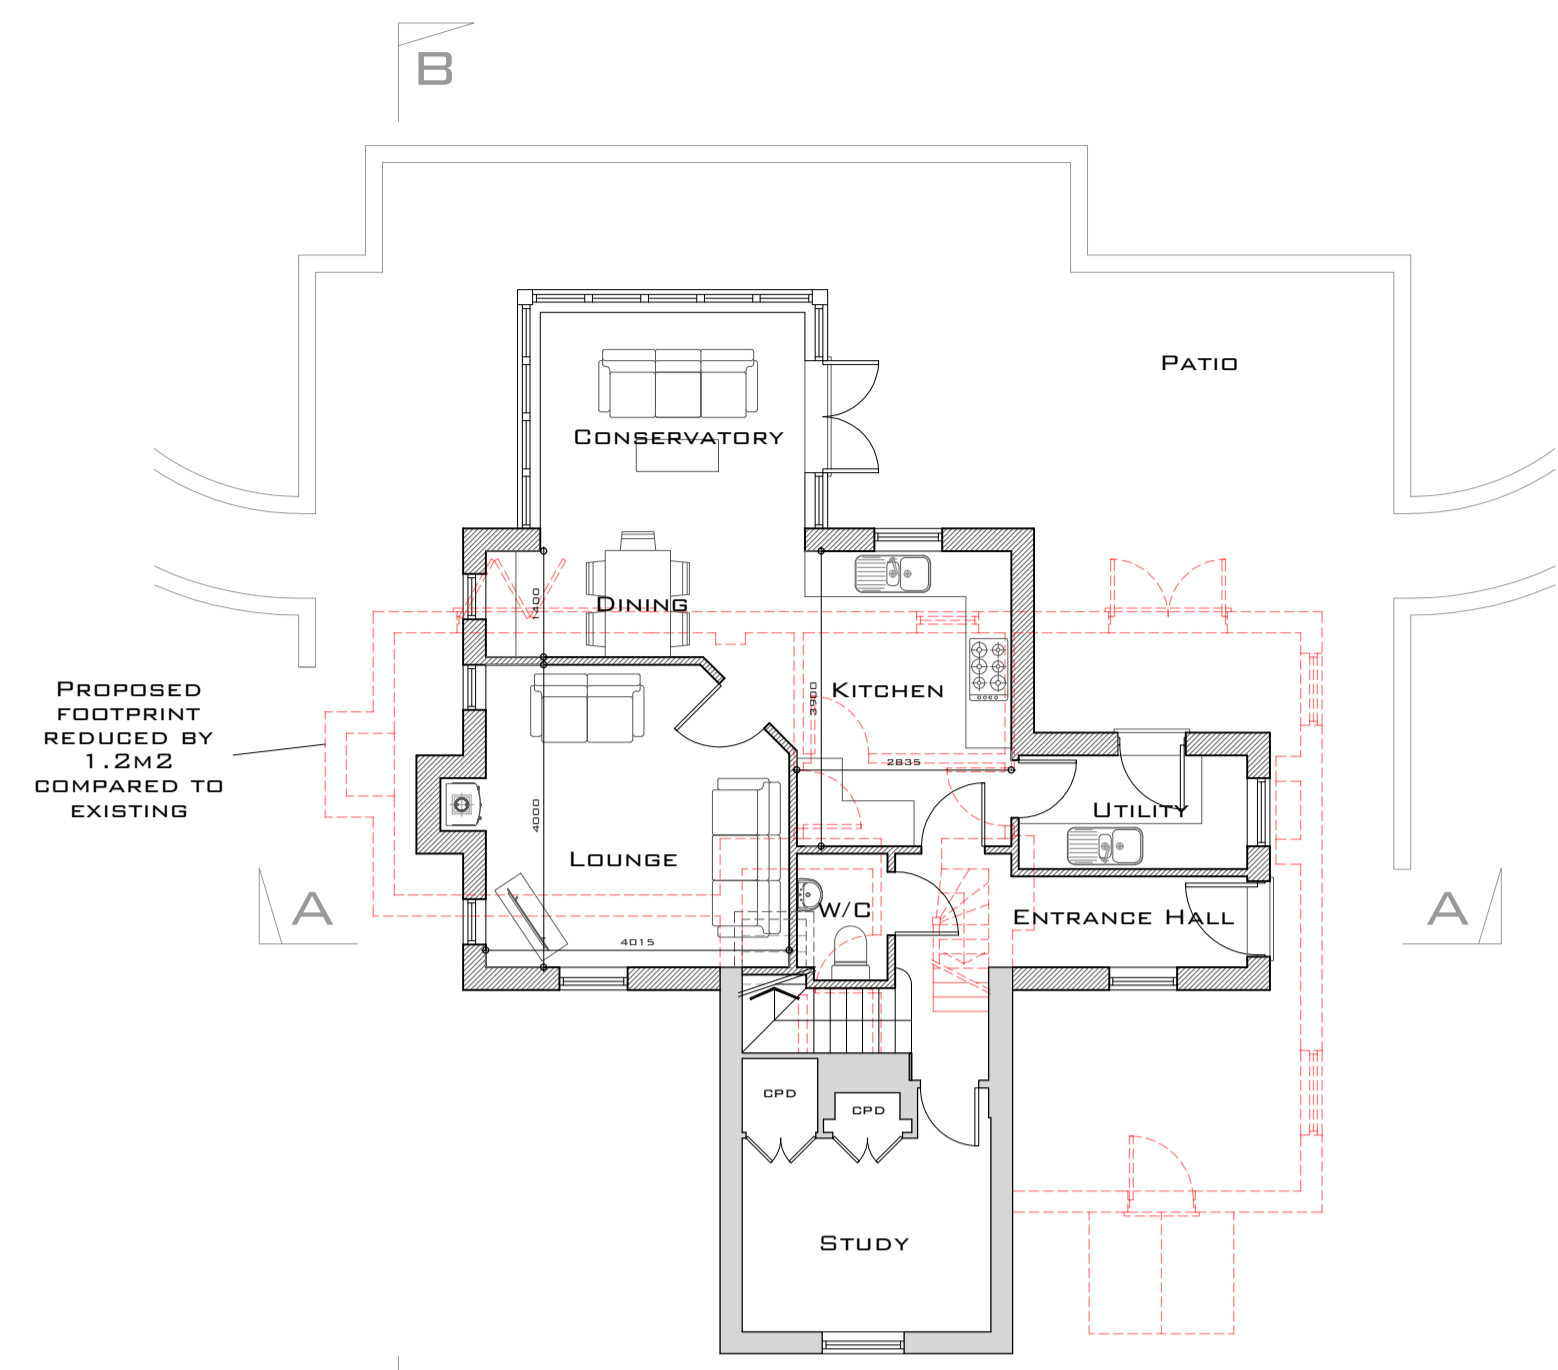


PROPOSED GROUND FLOOR PLAN

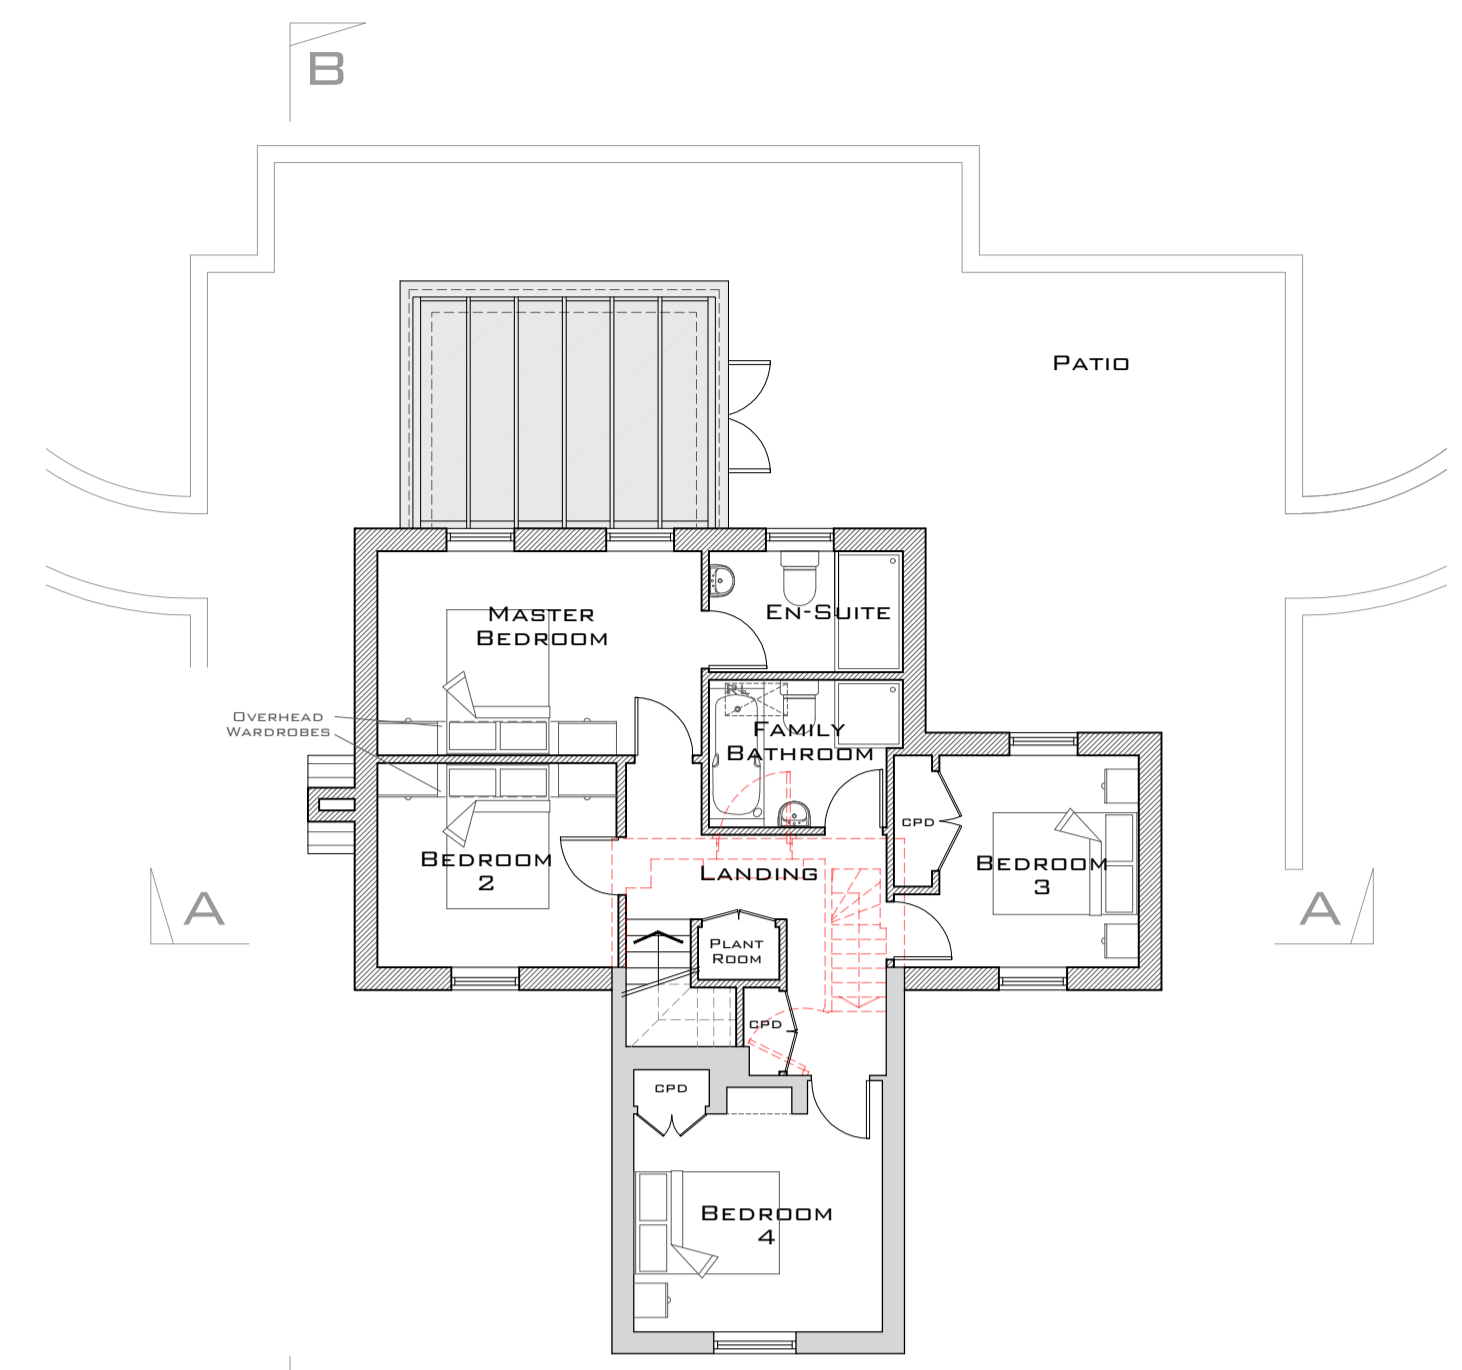

PROPOSED FIRST FLOOR PLAN

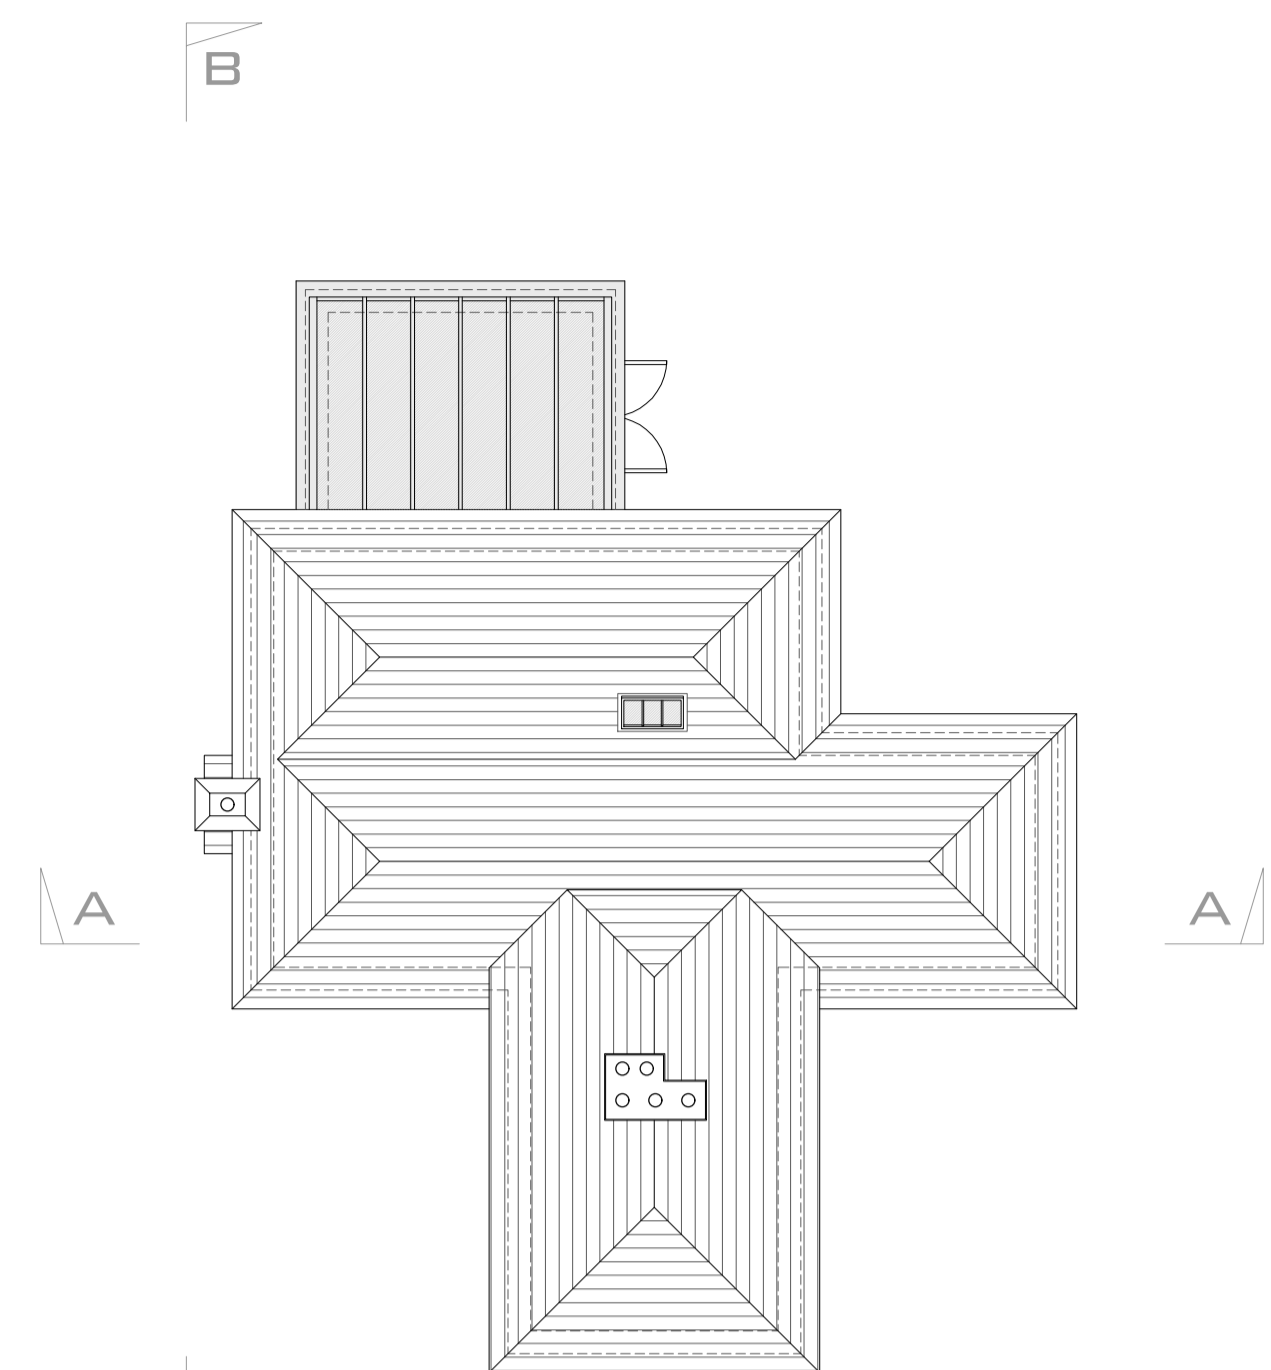

PROPOSED ROOF PLAN

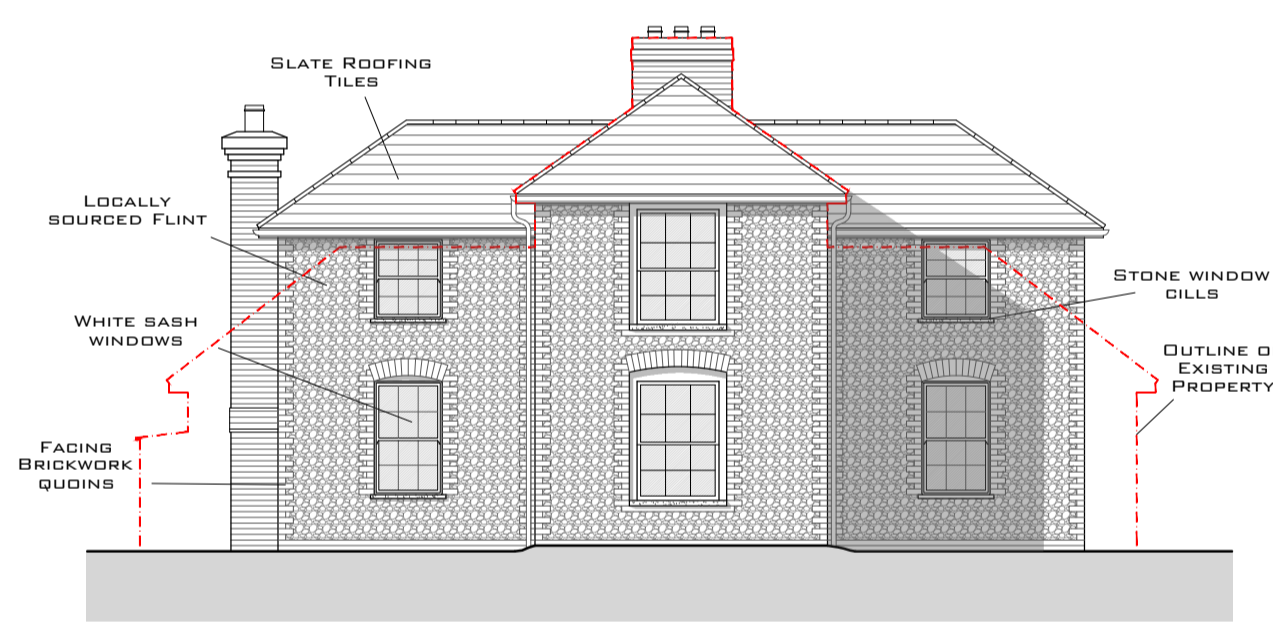

PROPOSED FRONT ELEVATION




PROPOSED LEFT FLANK ELEVATION



PROPOSED REAR ELEVATION



PROPOSED RIGHT FLANK ELEVATION

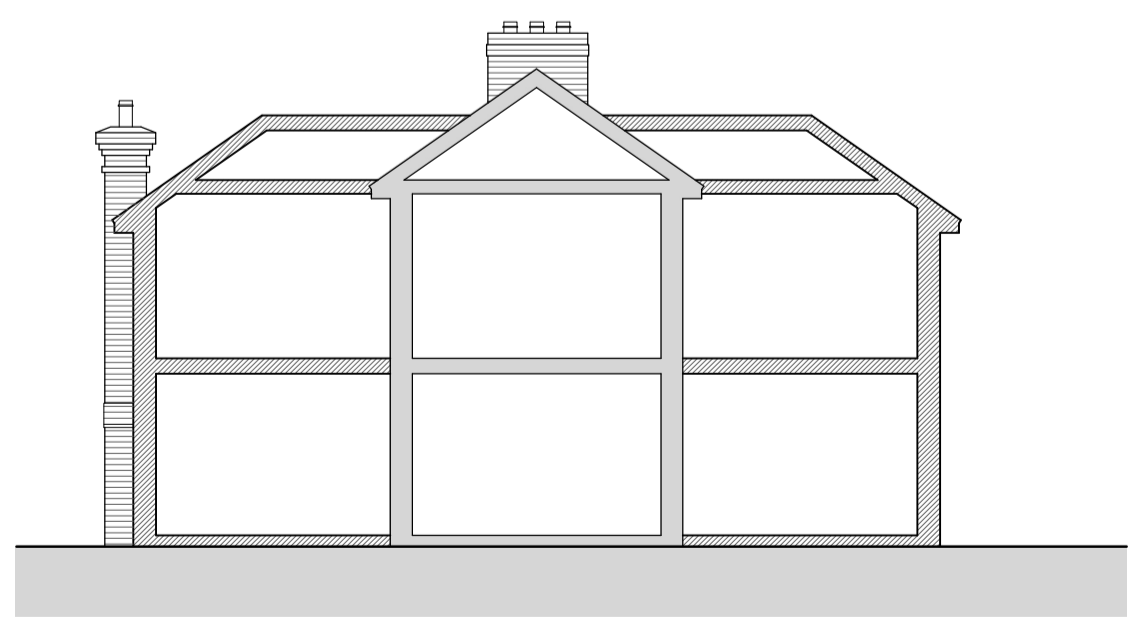

PROPOSED INDICATIVE SECTION A-A



PROPOSED INDICATIVE SECTION B-B

REV	DATE	DESCRIPTION
E	02/11/21	SECTION B-B ADDED FOLLOWING FEEDBACK FROM VALIDATION
D	13/09/21	ROOFLIGHT ADDED
C	09/09/21	CLIENT CHANGES
B	07/09/21	CLIENT CHANGES
A	03/09/21	REVISION ACCOMMODATING PRE-APP FEEDBACK

QUALITY APPROVED
 DESIGN VERIFIED

TITLE
PROPOSED FLOOR PLANS, ELEVATIONS & INDICATIVE SECTIONS

PROJECT
NO.99 THE STREET, NEWNHAM, SITTINGBOURNE, KENT, ME9 0LW

CLIENT
MR & MRS LAWSON



SCALE	DATE	DWG NO.	REV
1:100@A1	Nov21	500/DL/004/E	