




© THIS DRAWING IS THE COPYRIGHT OF COUNTRY HOUSE HOMES LTD. & MUST NOT BE REPRODUCED IN PART OR WHOLE WITHOUT CONSENT.
 THIS DRAWING MUST NOT BE SCALED.
 ALL DIMENSIONS MUST BE CHECKED ON SITE/WORKSHOP WHERE APPLICABLE PRIOR TO COMMENCING THE WORKS.
 ANY DISCREPANCIES IN THIS DRAWING TO BE REPORTED TO COUNTRY HOUSE HOMES LTD.

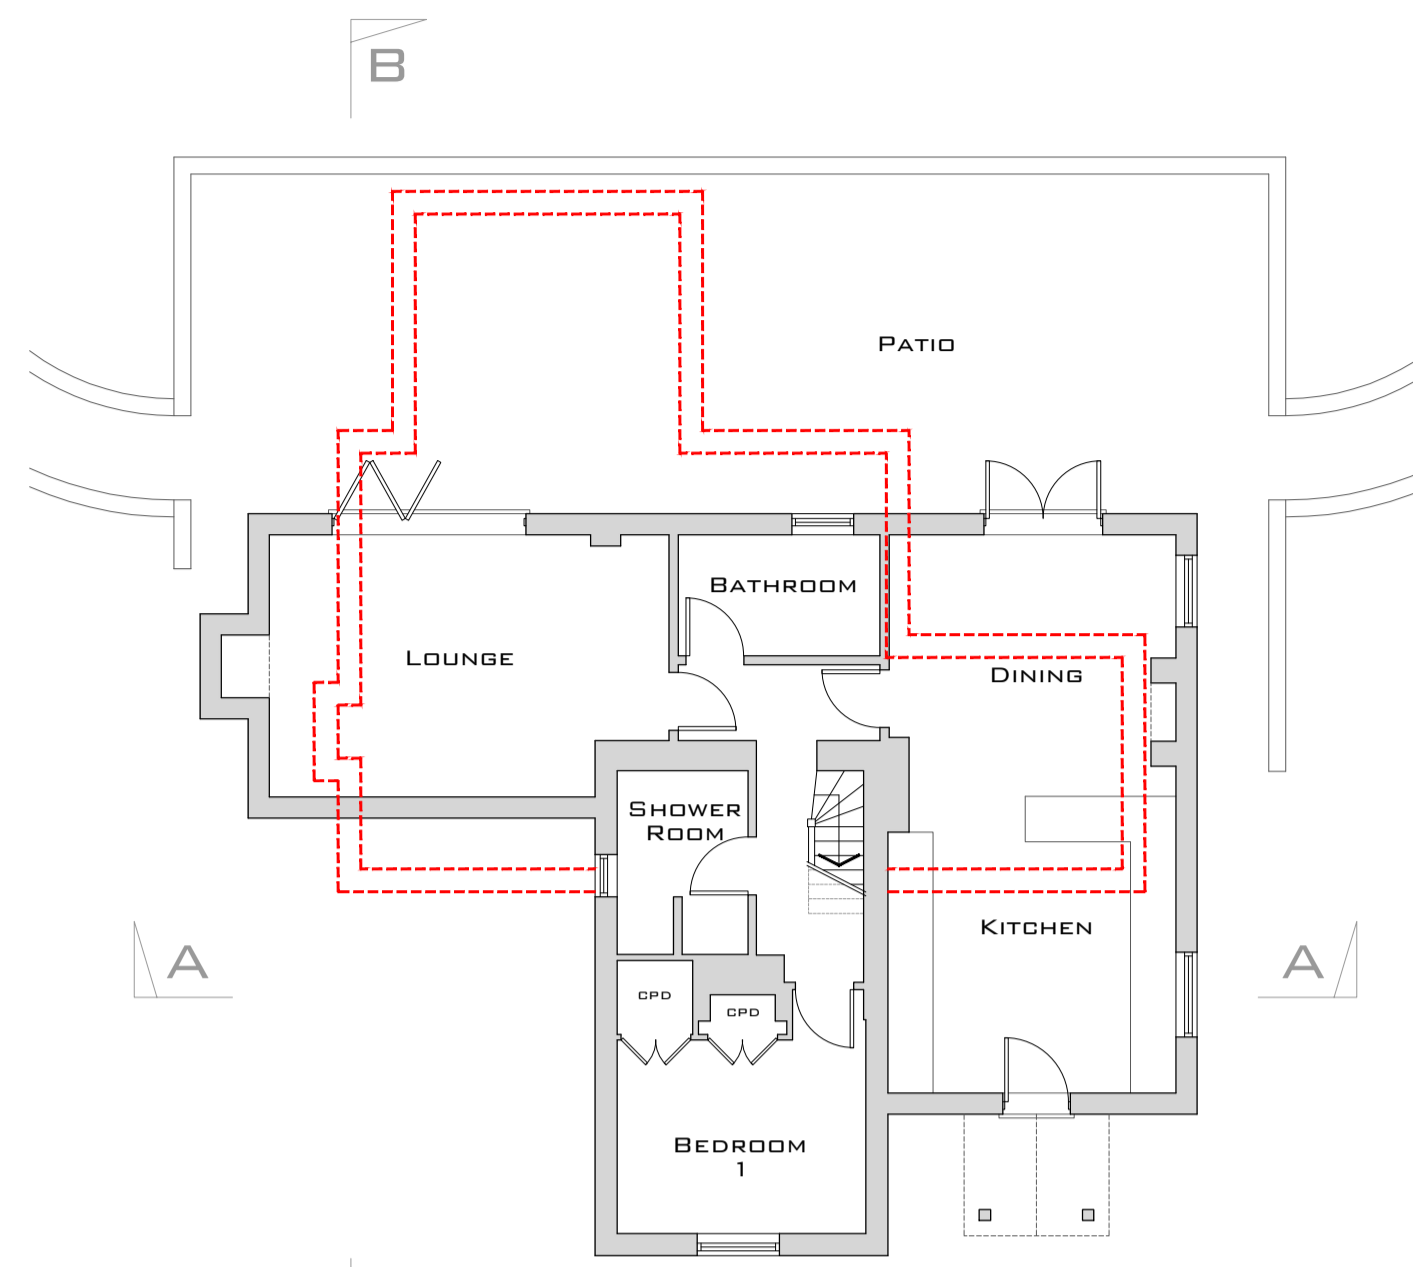


EXISTING GROUND FLOOR PLAN

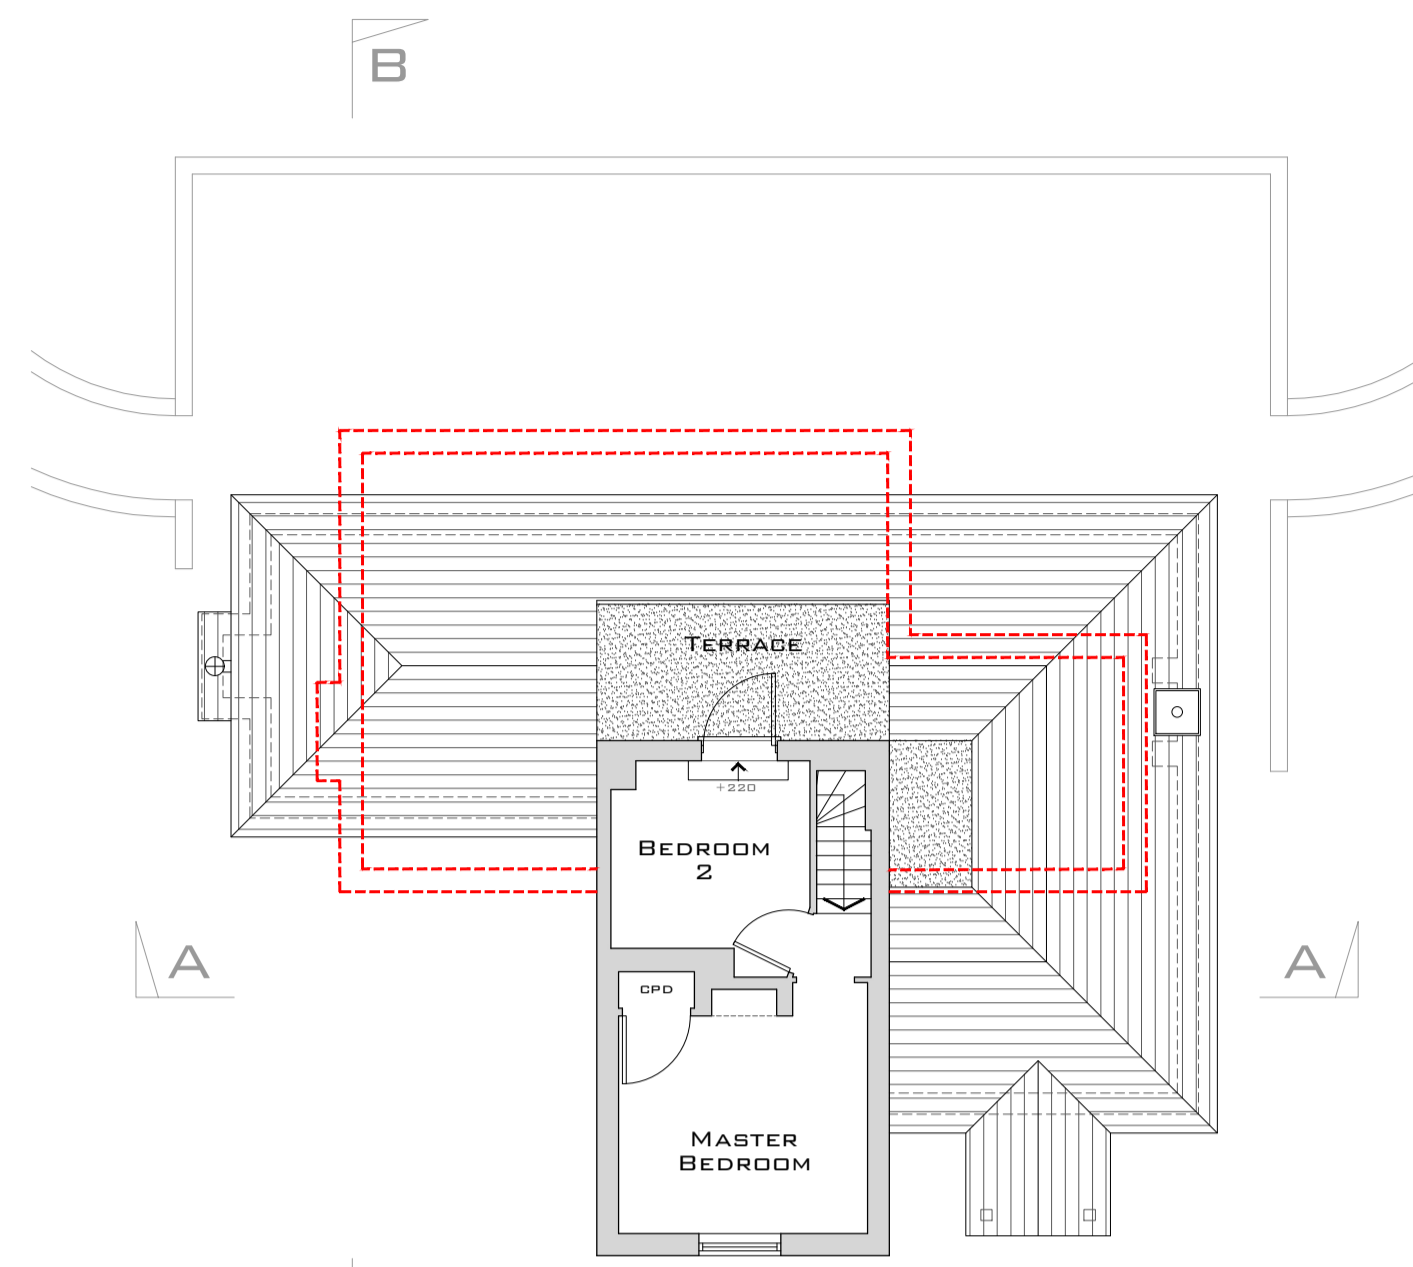


EXISTING FIRST FLOOR PLAN

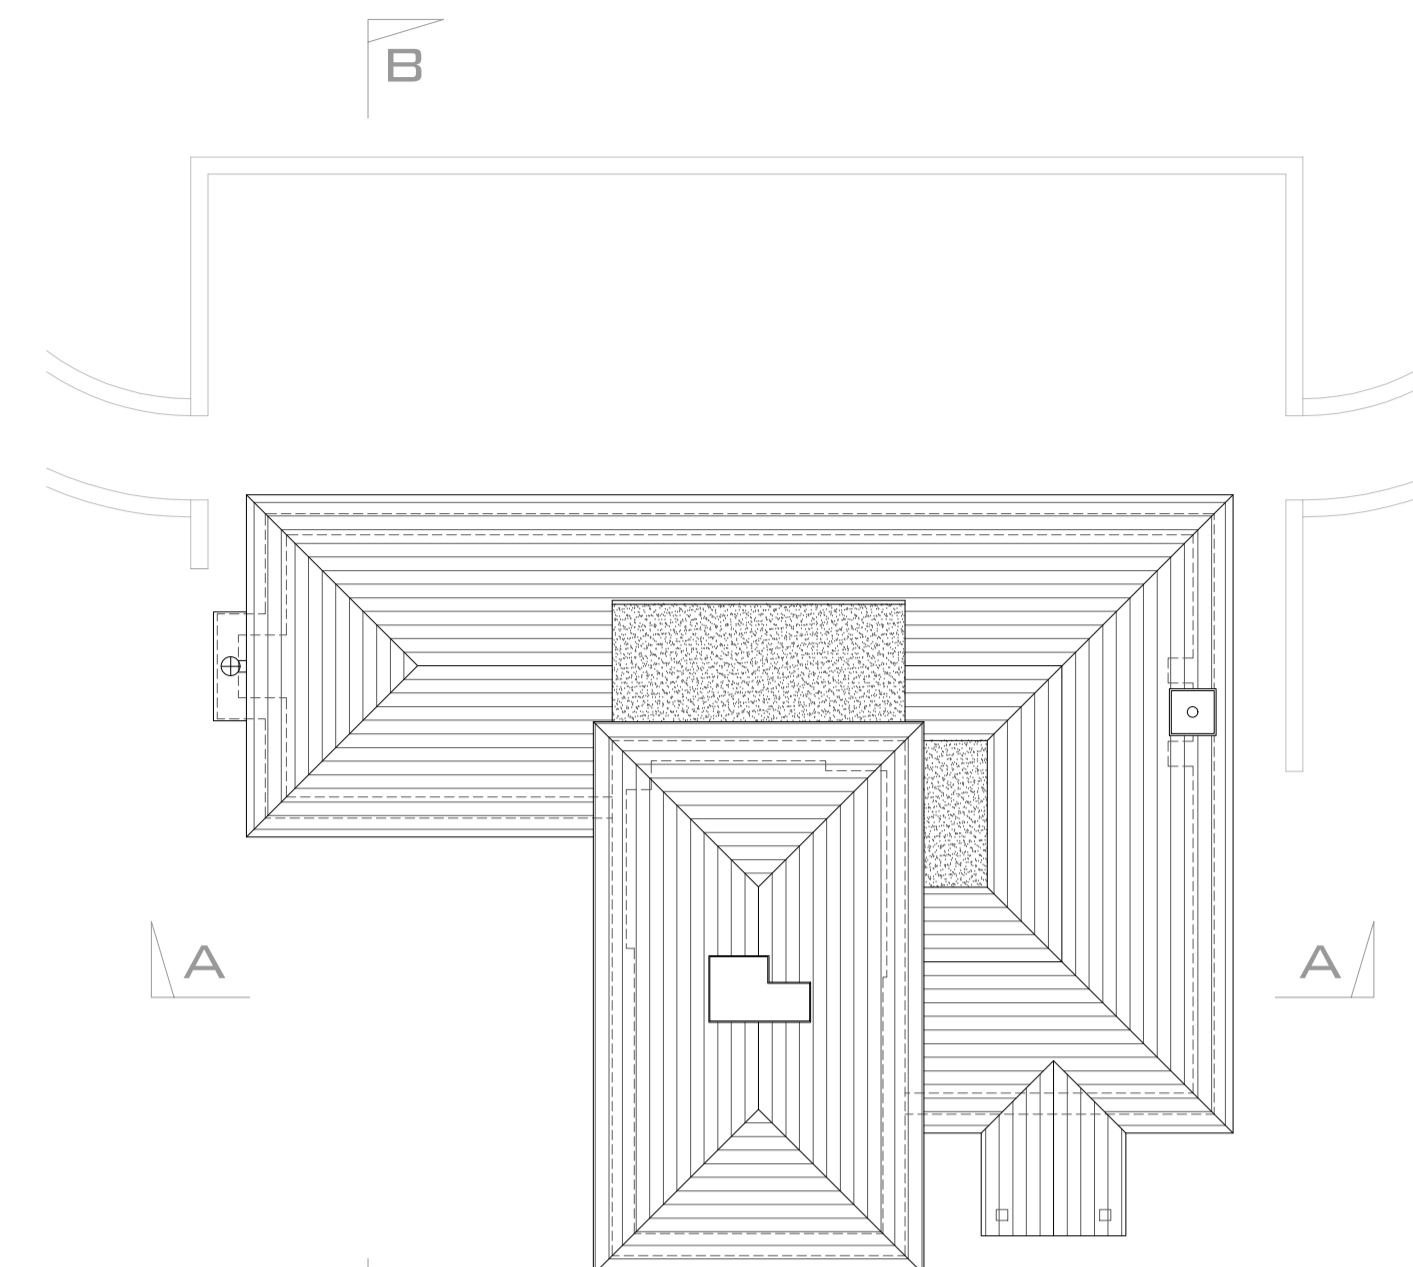


EXISTING ROOF PLAN

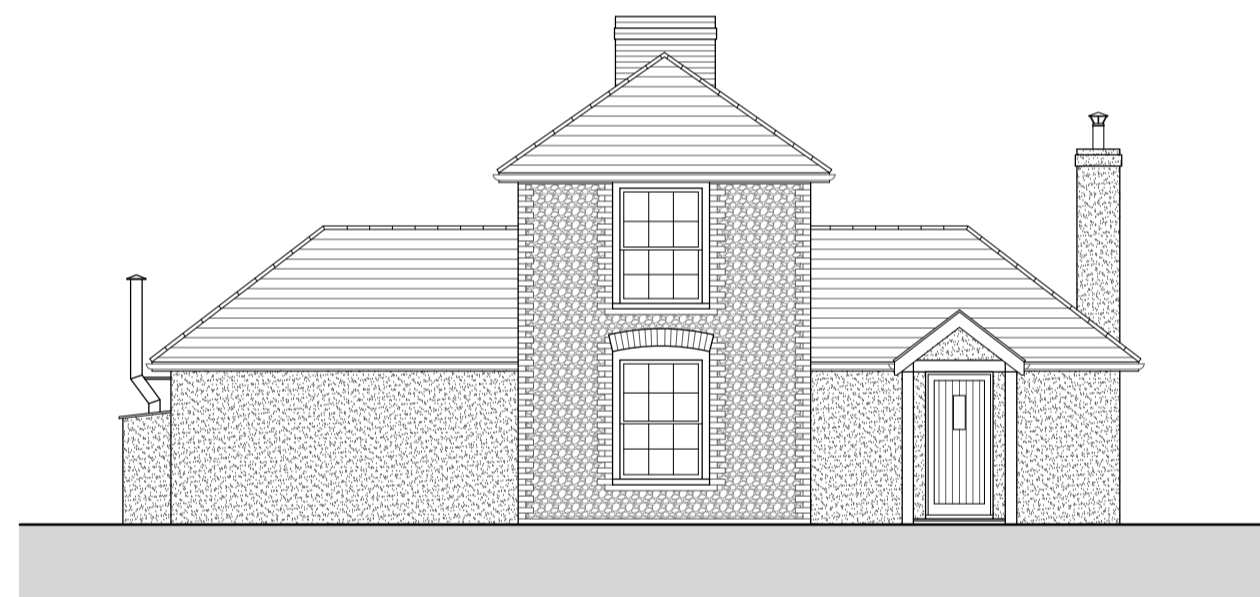


EXISTING FRONT ELEVATION

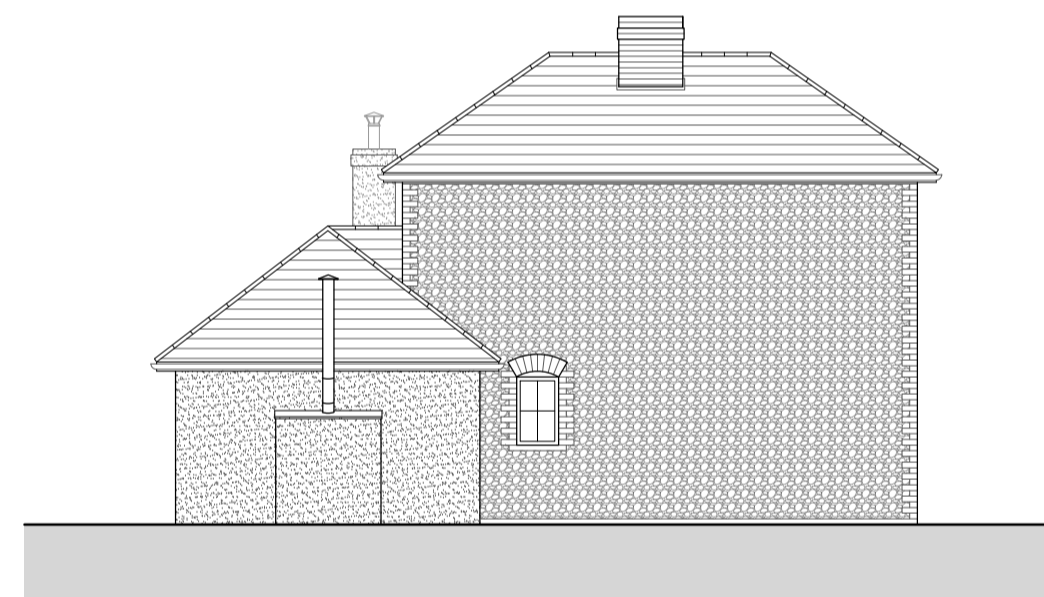


EXISTING LEFT FLANK ELEVATION

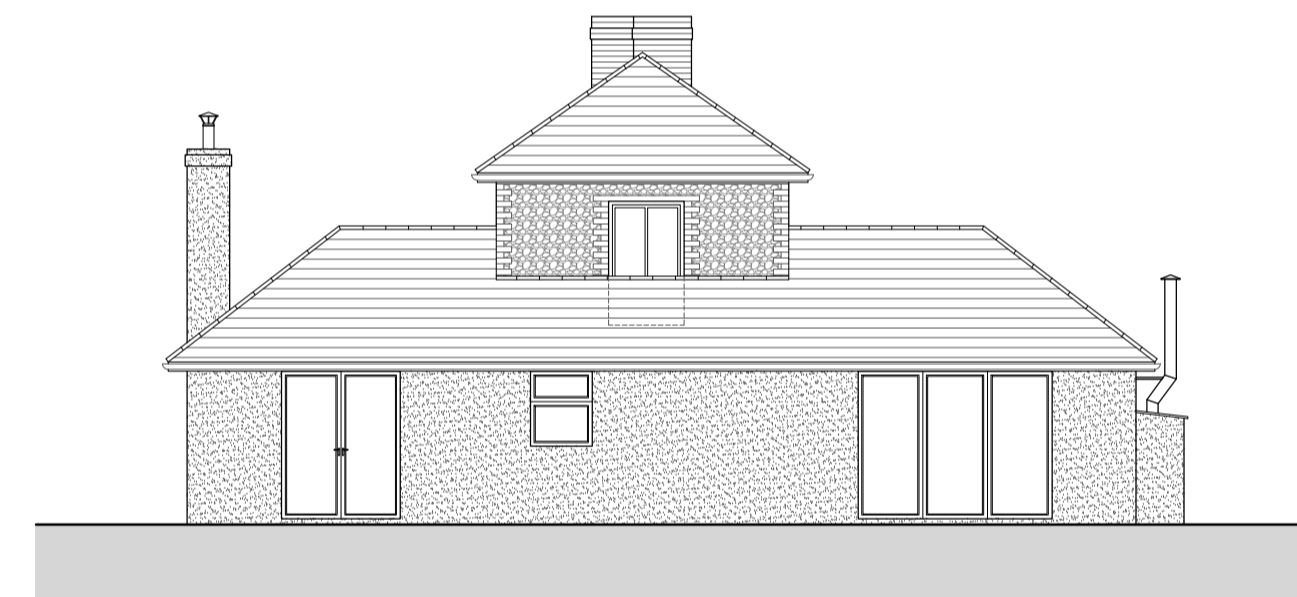


EXISTING REAR ELEVATION

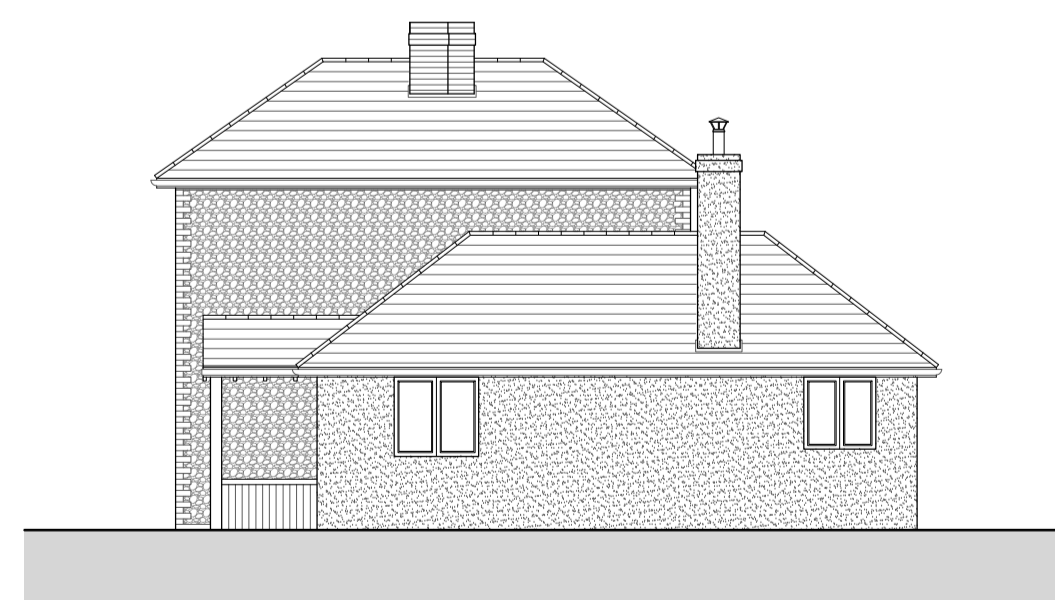

EXISTING RIGHT FLANK ELEVATION

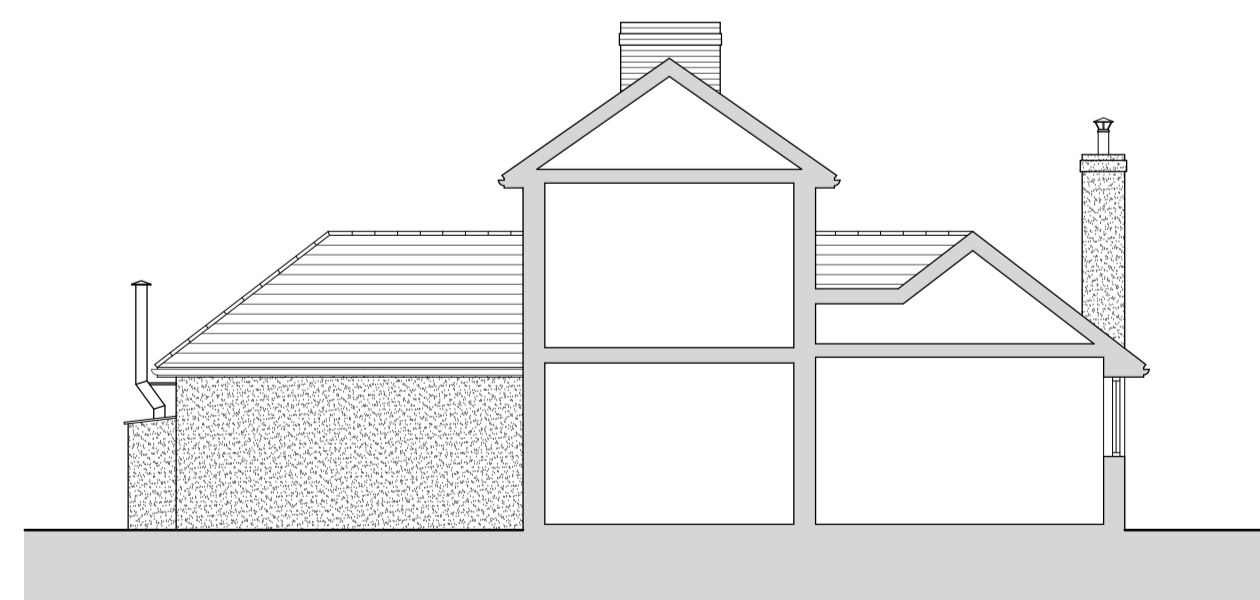


EXISTING INDICATIVE SECTION A-A

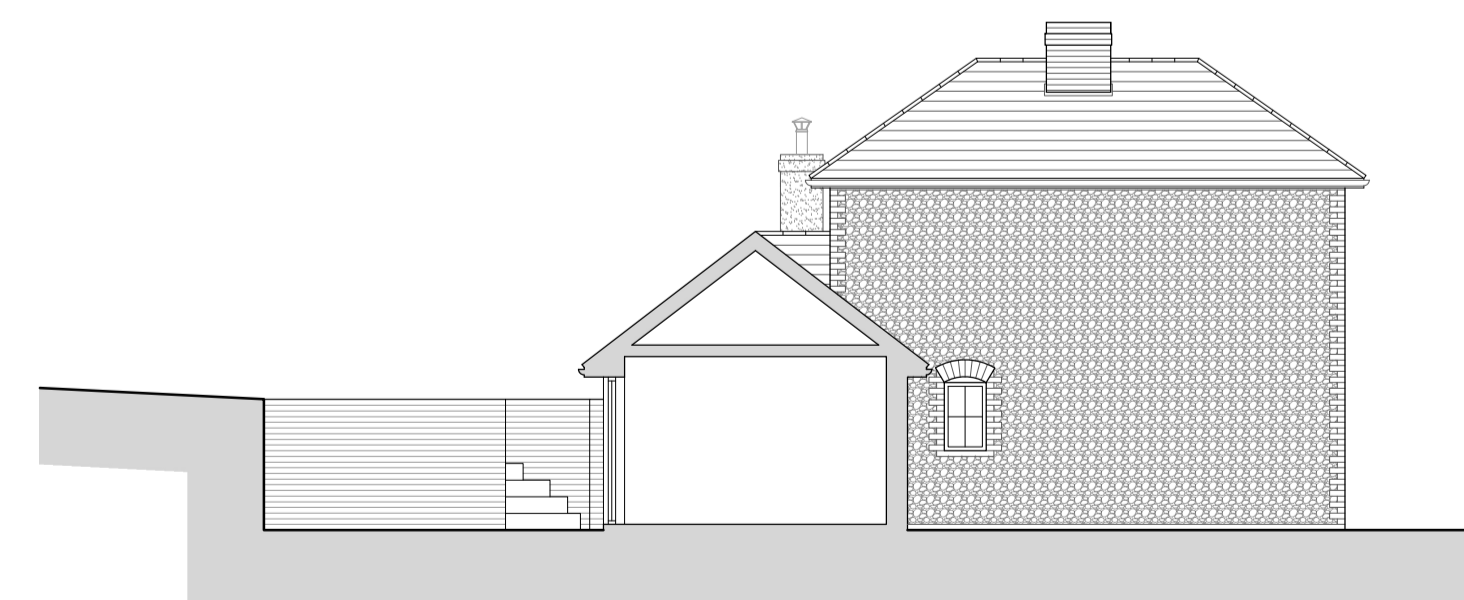

EXISTING INDICATIVE SECTION B-B

SCALE 1:100

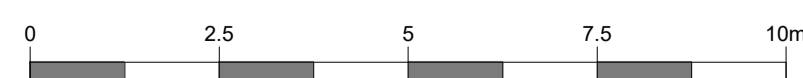

REV	DATE	DESCRIPTION
B	02/11/21	SECTION B-B ADDED FOLLOWING FEEDBACK FROM VALIDATION
A	03/09/21	UPDATED OUTLINE OF PROPOSED STRUCTURE

QUALITY APPROVED
DESIGN VERIFIED

TITLE
EXISTING FLOOR PLANS, ELEVATIONS & INDICATIVE SECTIONS

PROJECT
NO.99 THE STREET, NEWNHAM, SITTINGBOURNE, KENT, ME9 0LW

CLIENT
MR & MRS LAWSON



COUNTRY HOUSE HOMES

SCALE	DATE	DWG NO.	REV
1:100@A1	Nov21	500/DL/003/B	