
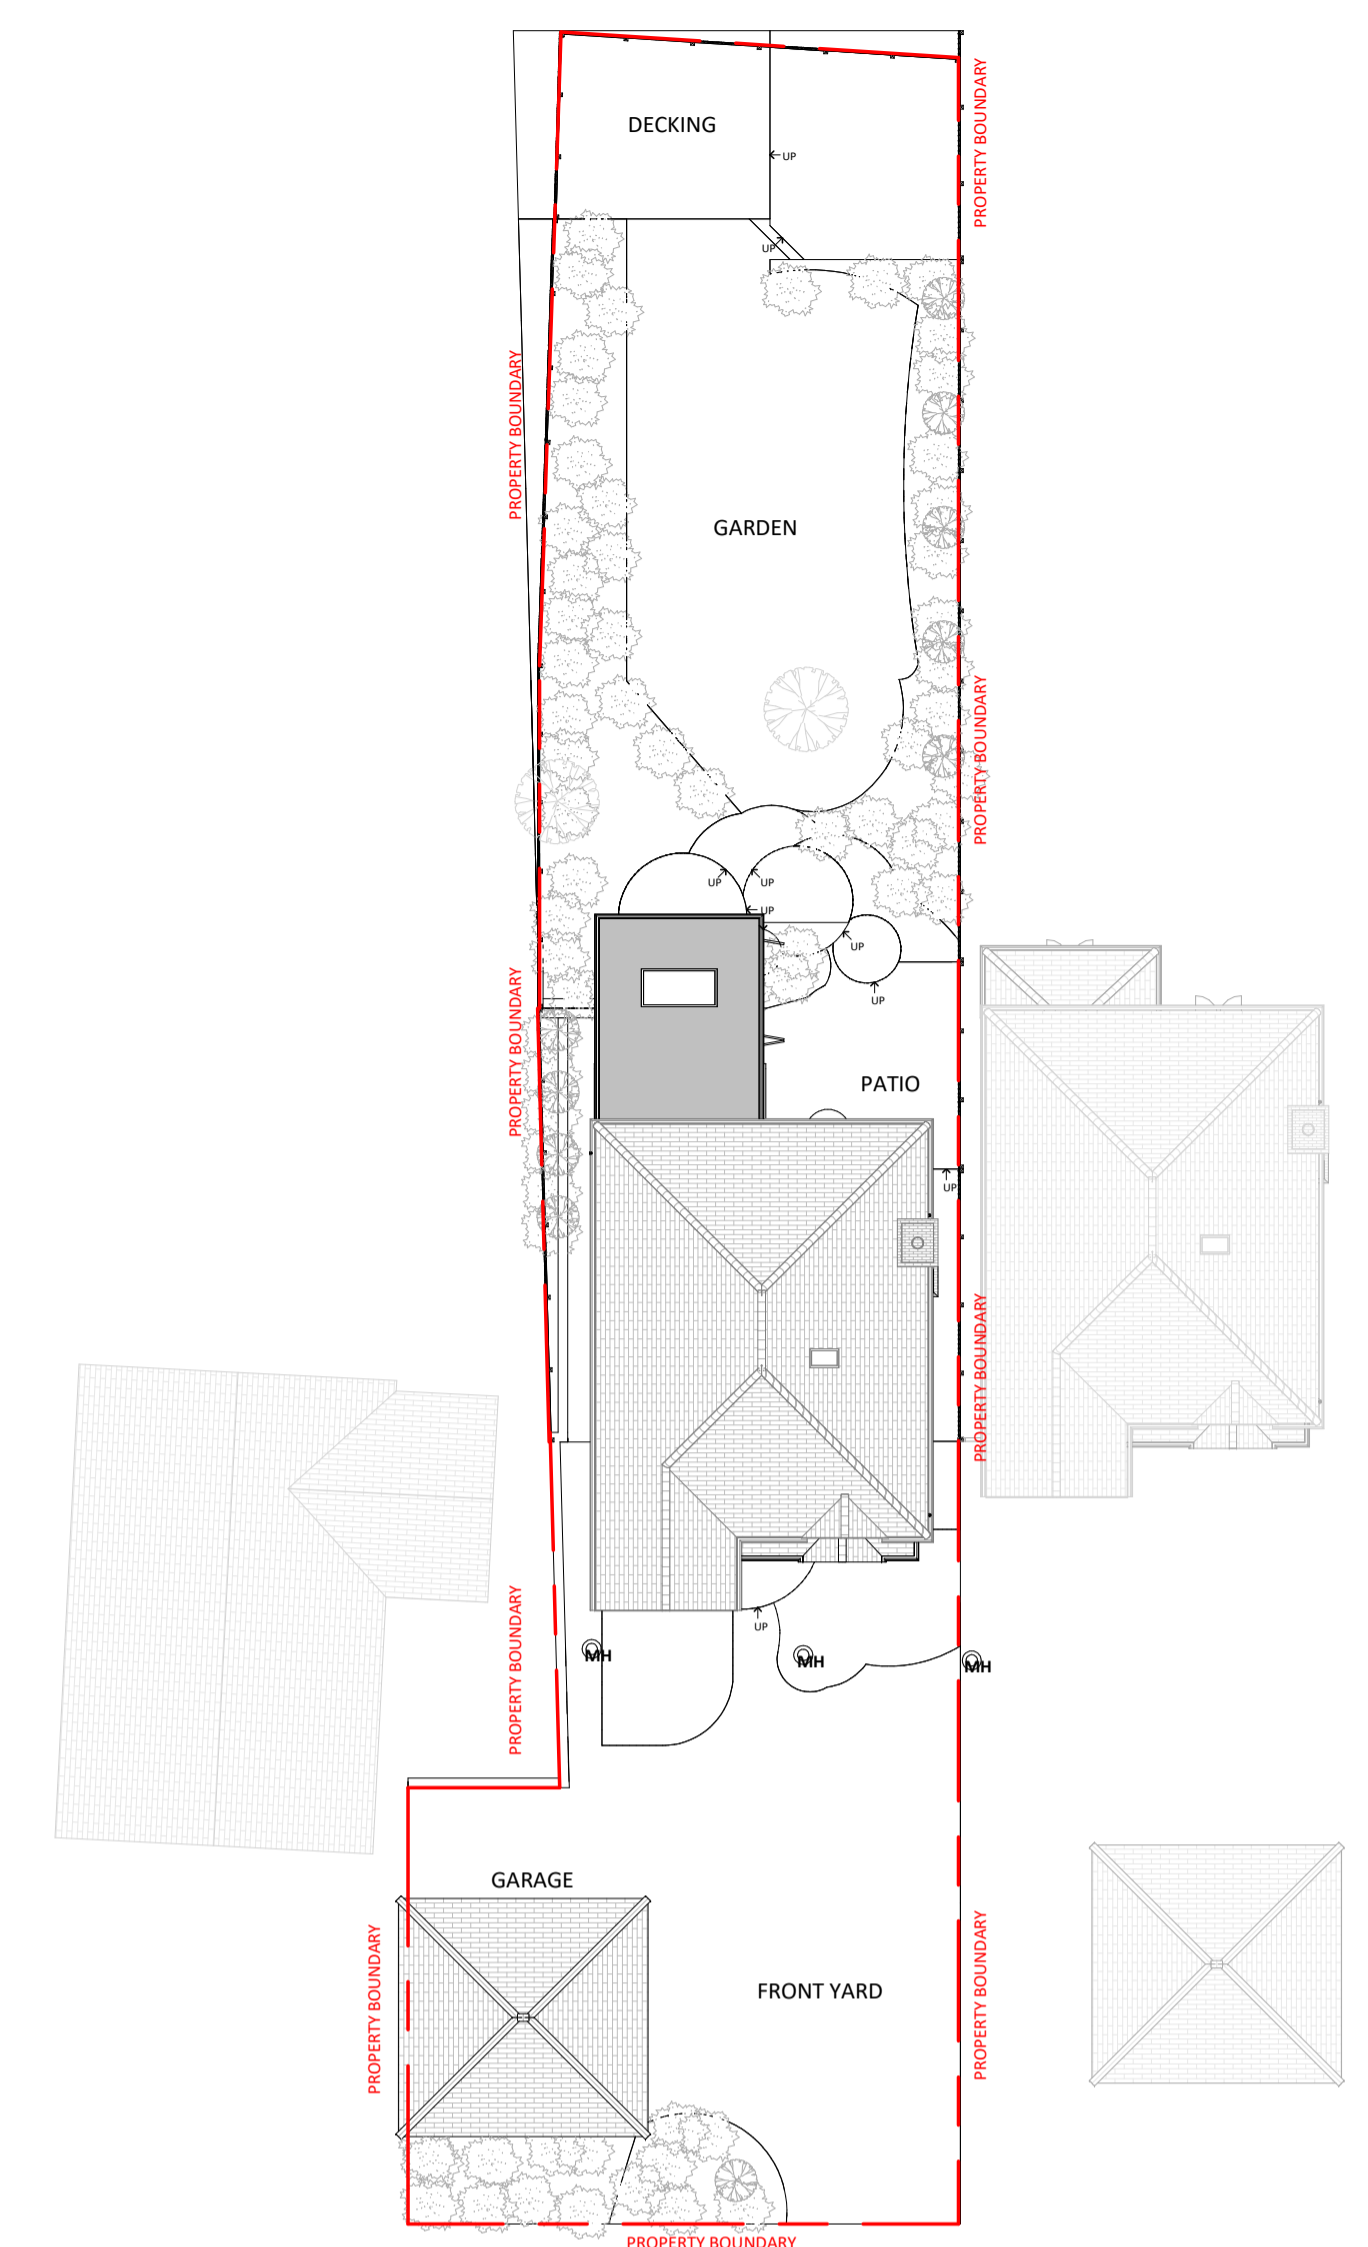
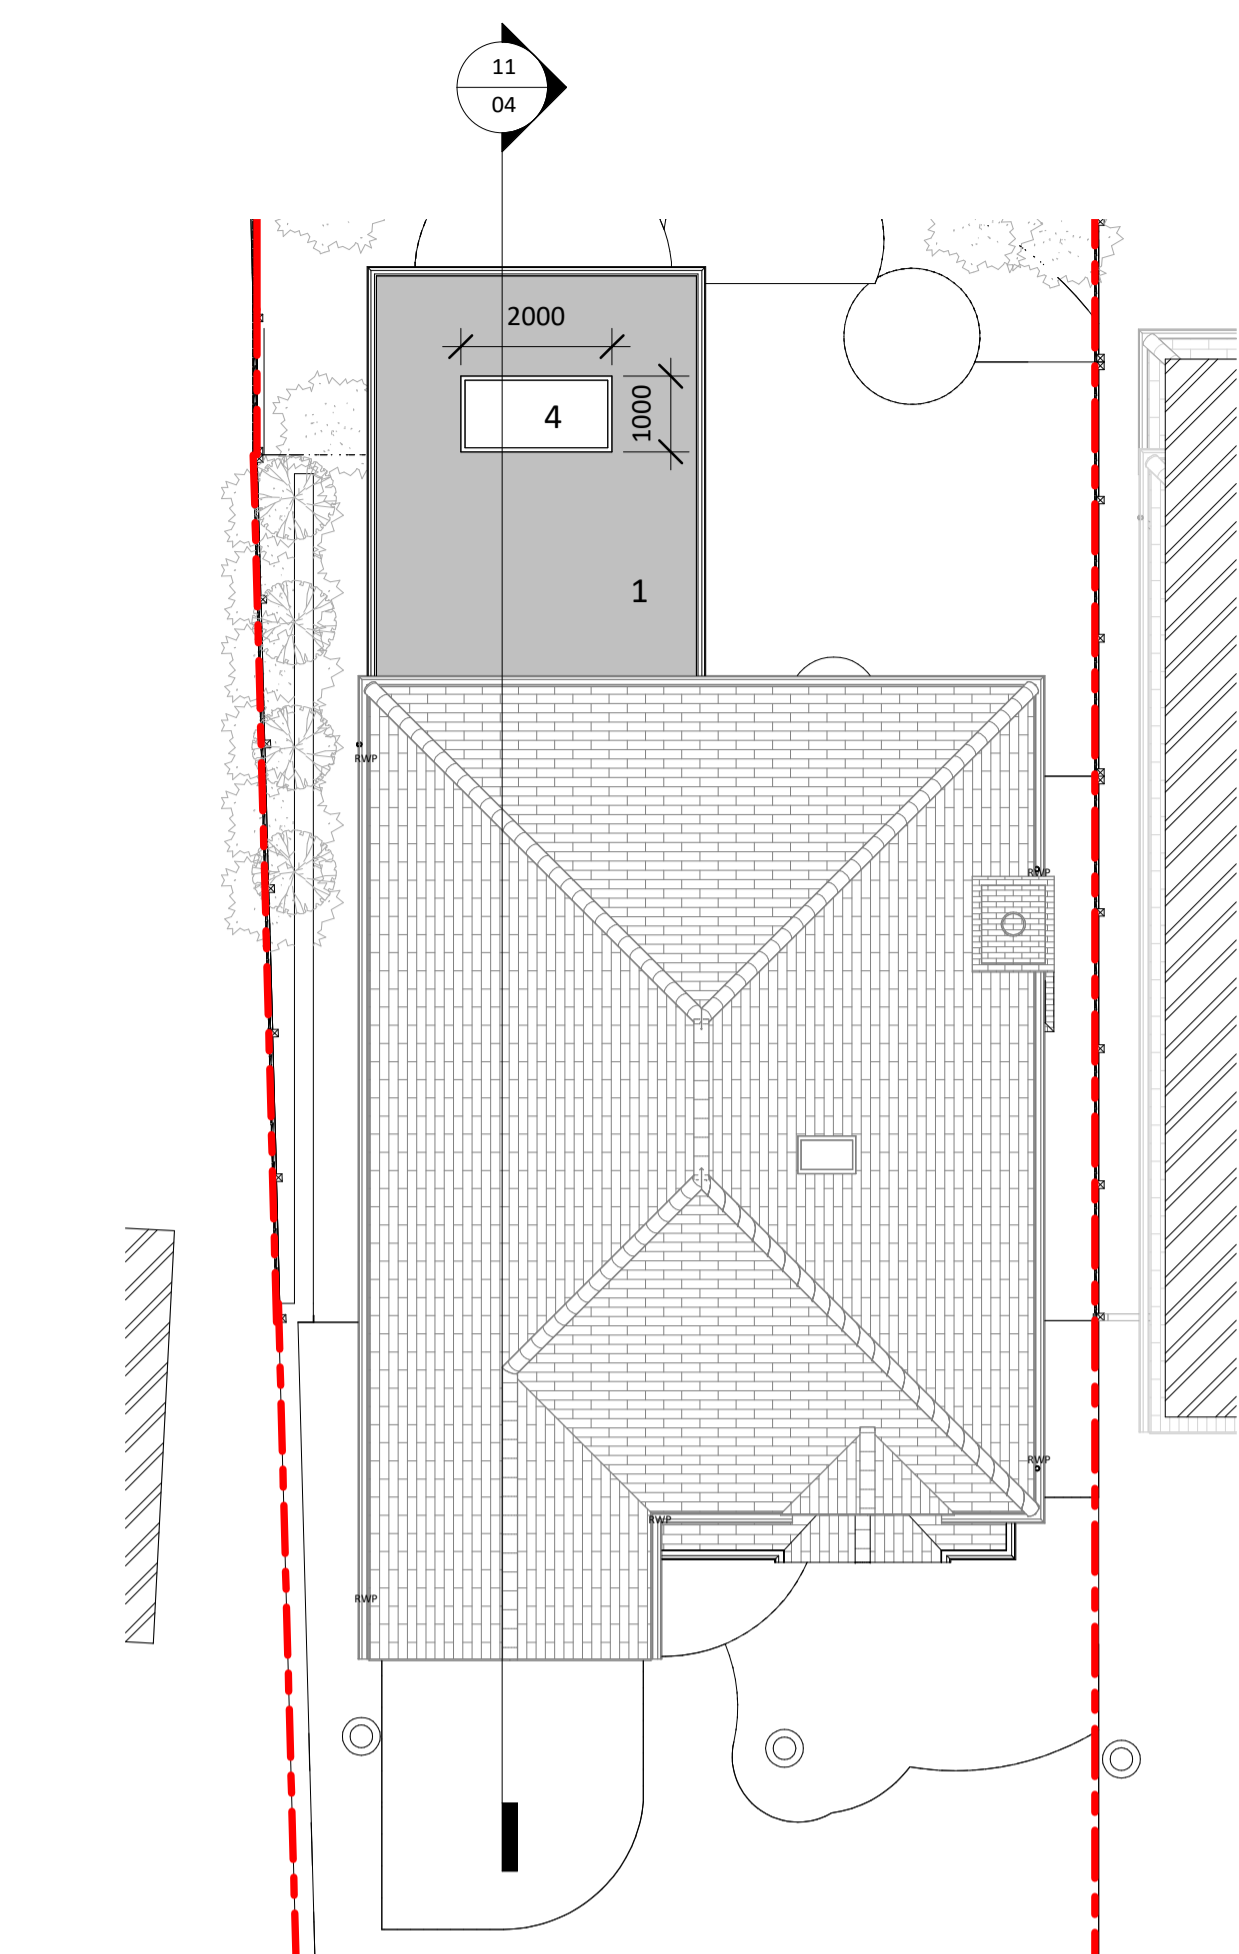
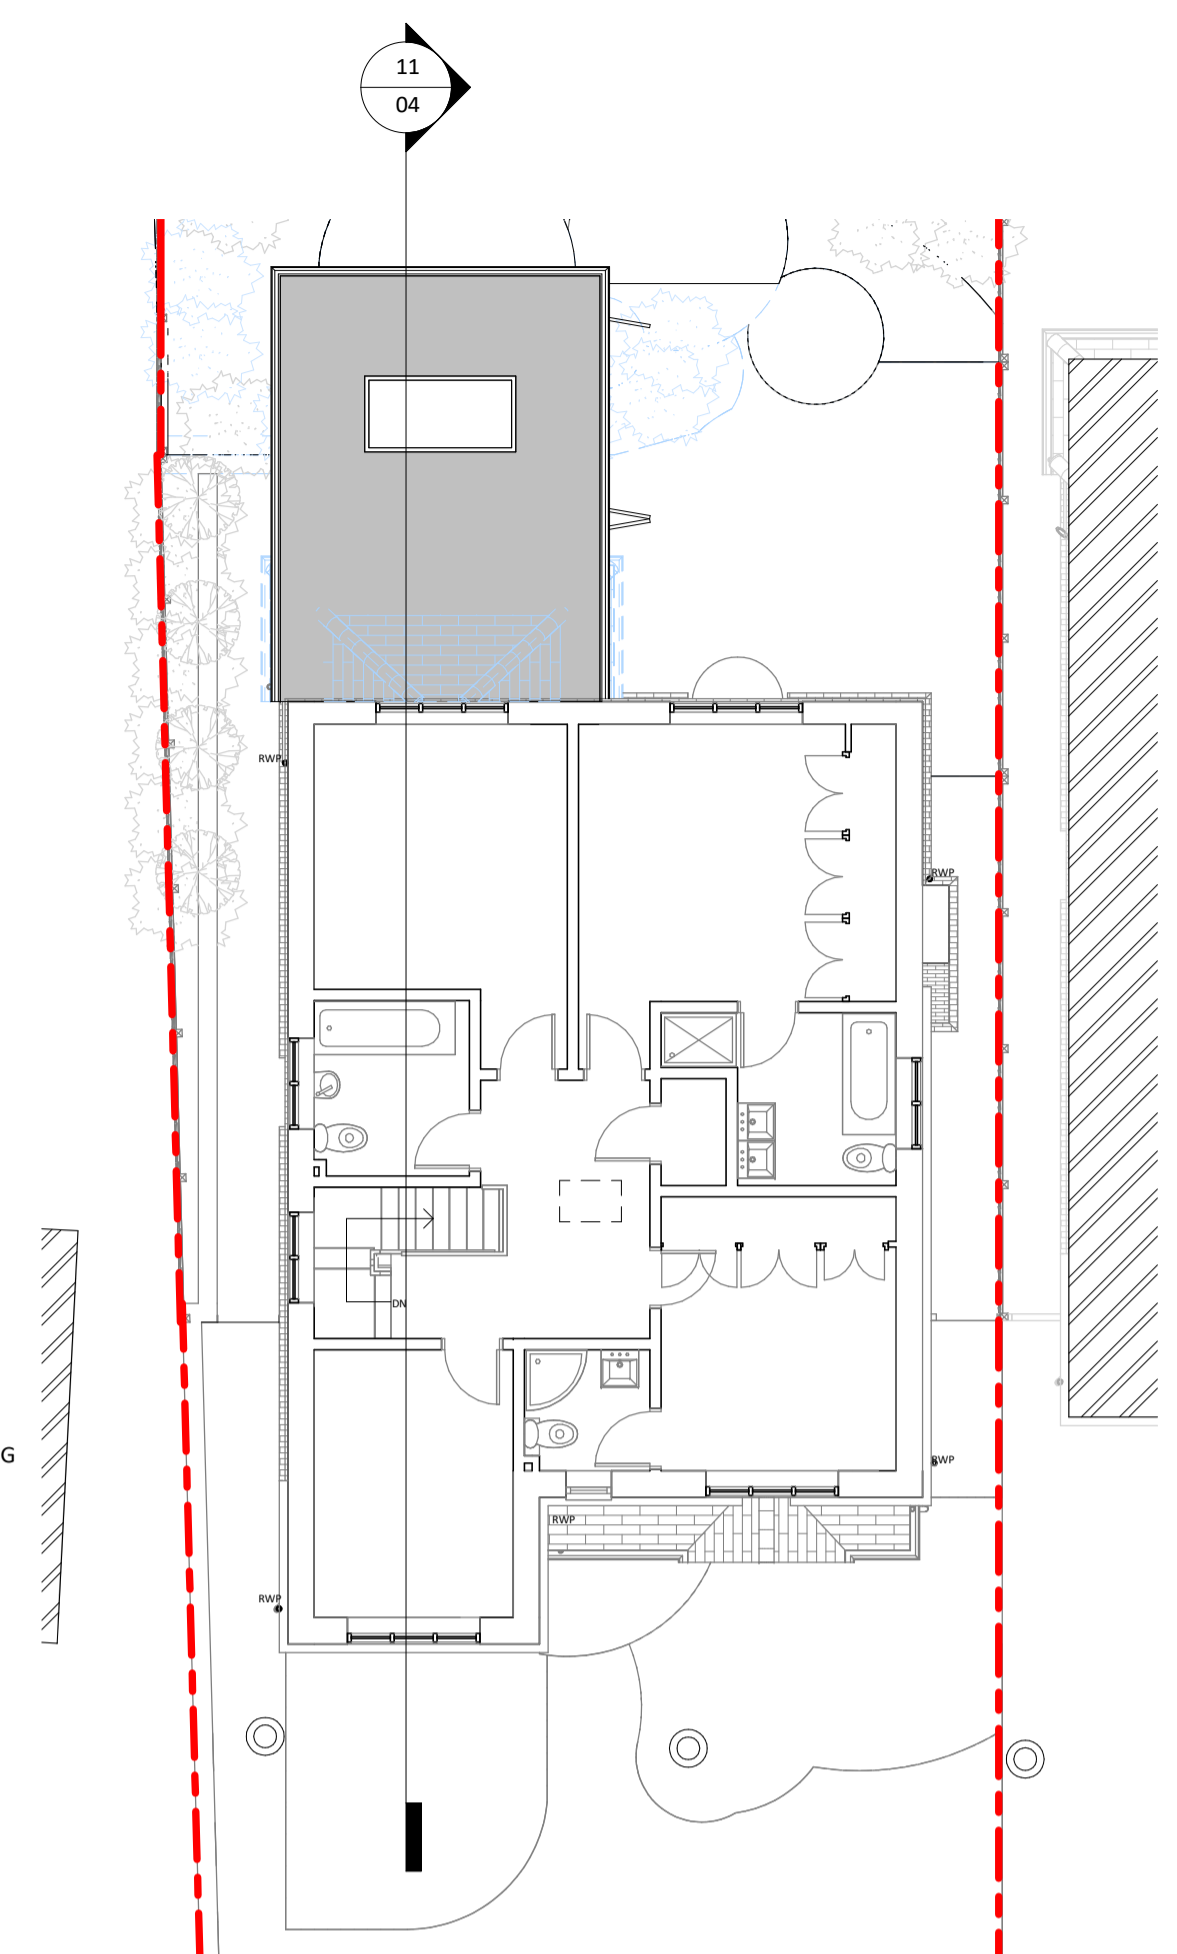


- DRAINAGE STORM NEW
- DRAINAGE STORM EXISTING
- DRAINAGE STORM EXISTING REMOVED
- DRAINAGE FOUL NEW
- DRAINAGE FOUL EXISTING
- DRAINAGE FOUL EXISTING REMOVED
- DRAINAGE COMBINED NEW
- DRAINAGE COMBINED EXISTING
- DRAINAGE COMBINED EXISTING REMOVED

EXTERNAL FINISHES SCHEDULE	
1	GRP Flat Roof
2	Timber frames window to match existing
3	Bifold doors slim profile Sunflex system by Express Bifolds (Jon Wakley 01737 760744)
4	Black frames Velux Roof Lights (Triple Glazed recommended)
5	Red/Brown facing brick to match existing
6	Black UPVC Fascia/Black UPVC Guttering to match existing
7	
8	
9	
10	
11	
12	
13	
14	
15	


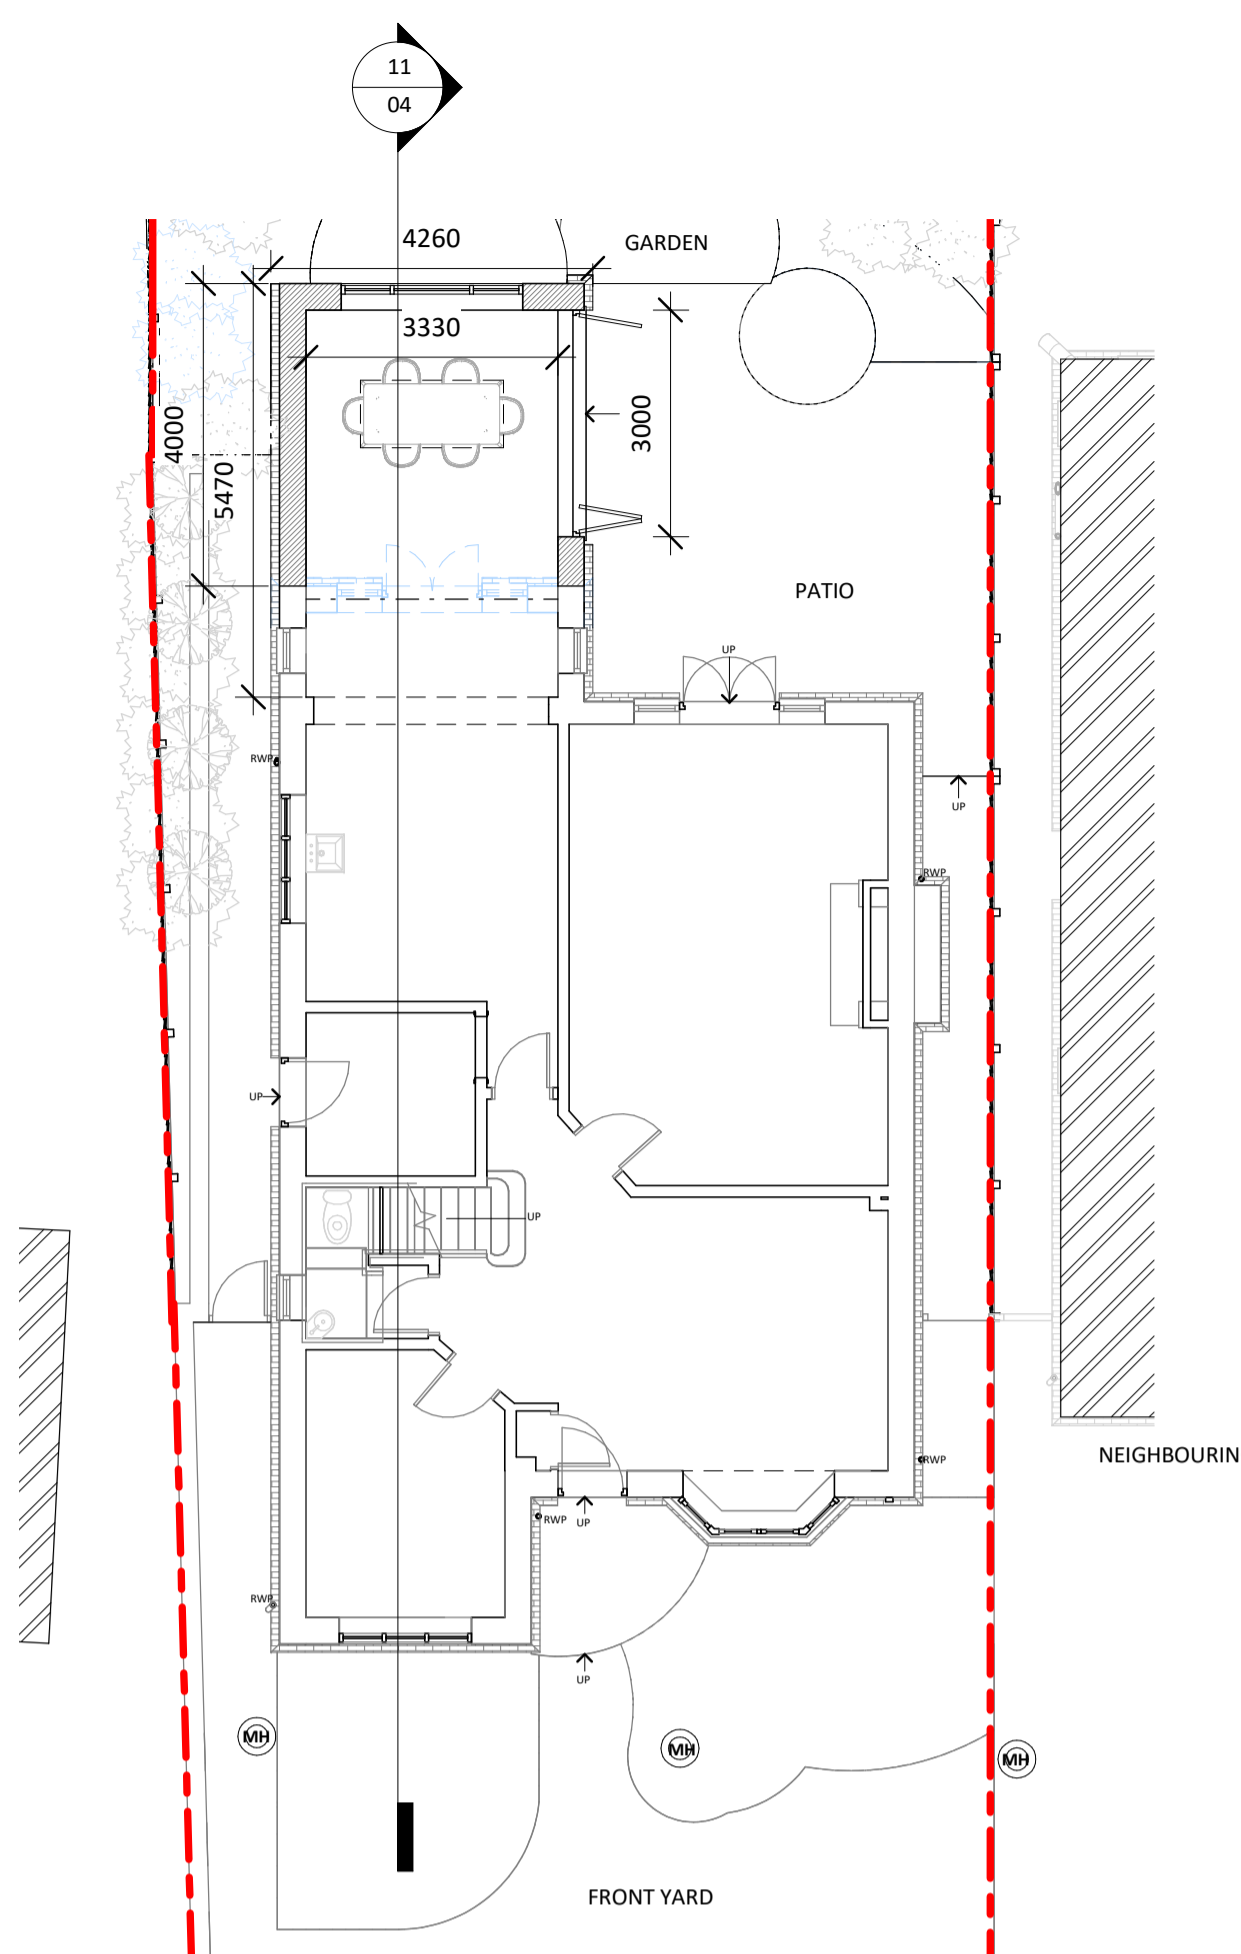


1 Ground Floor
1 : 100

9 Existing First Floor
1 : 100

2 Roof
1 : 100



10 Site
1 : 200

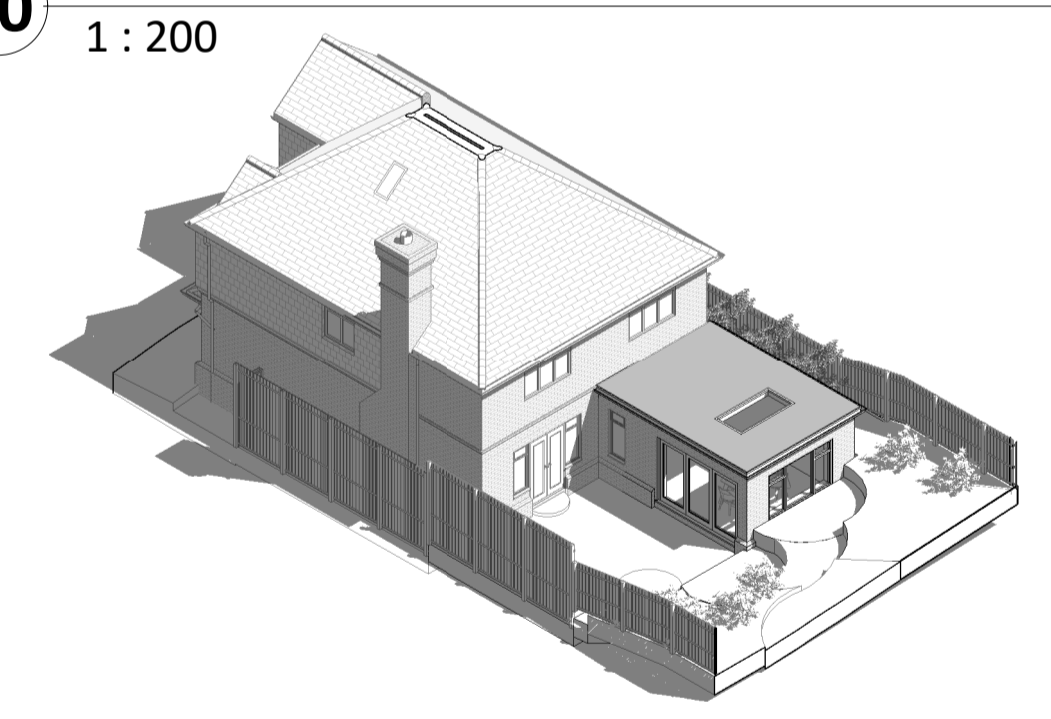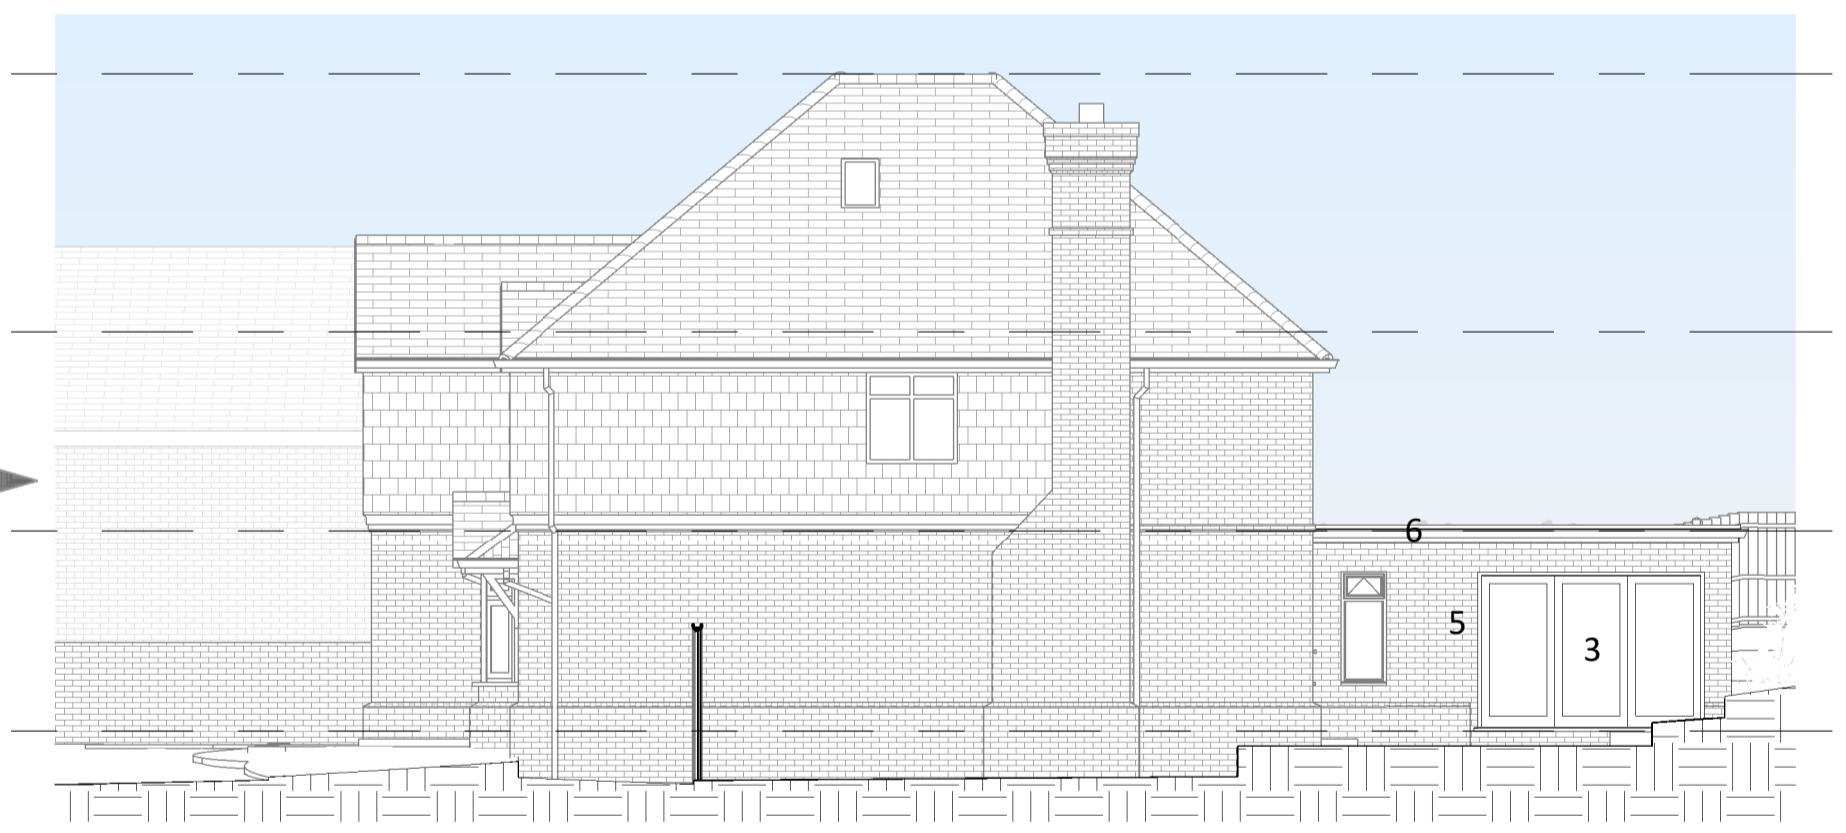

3 Front Elevation
1 : 100

4 P Right Elevation
1 : 100



7 PROPOSED 3D VIEW

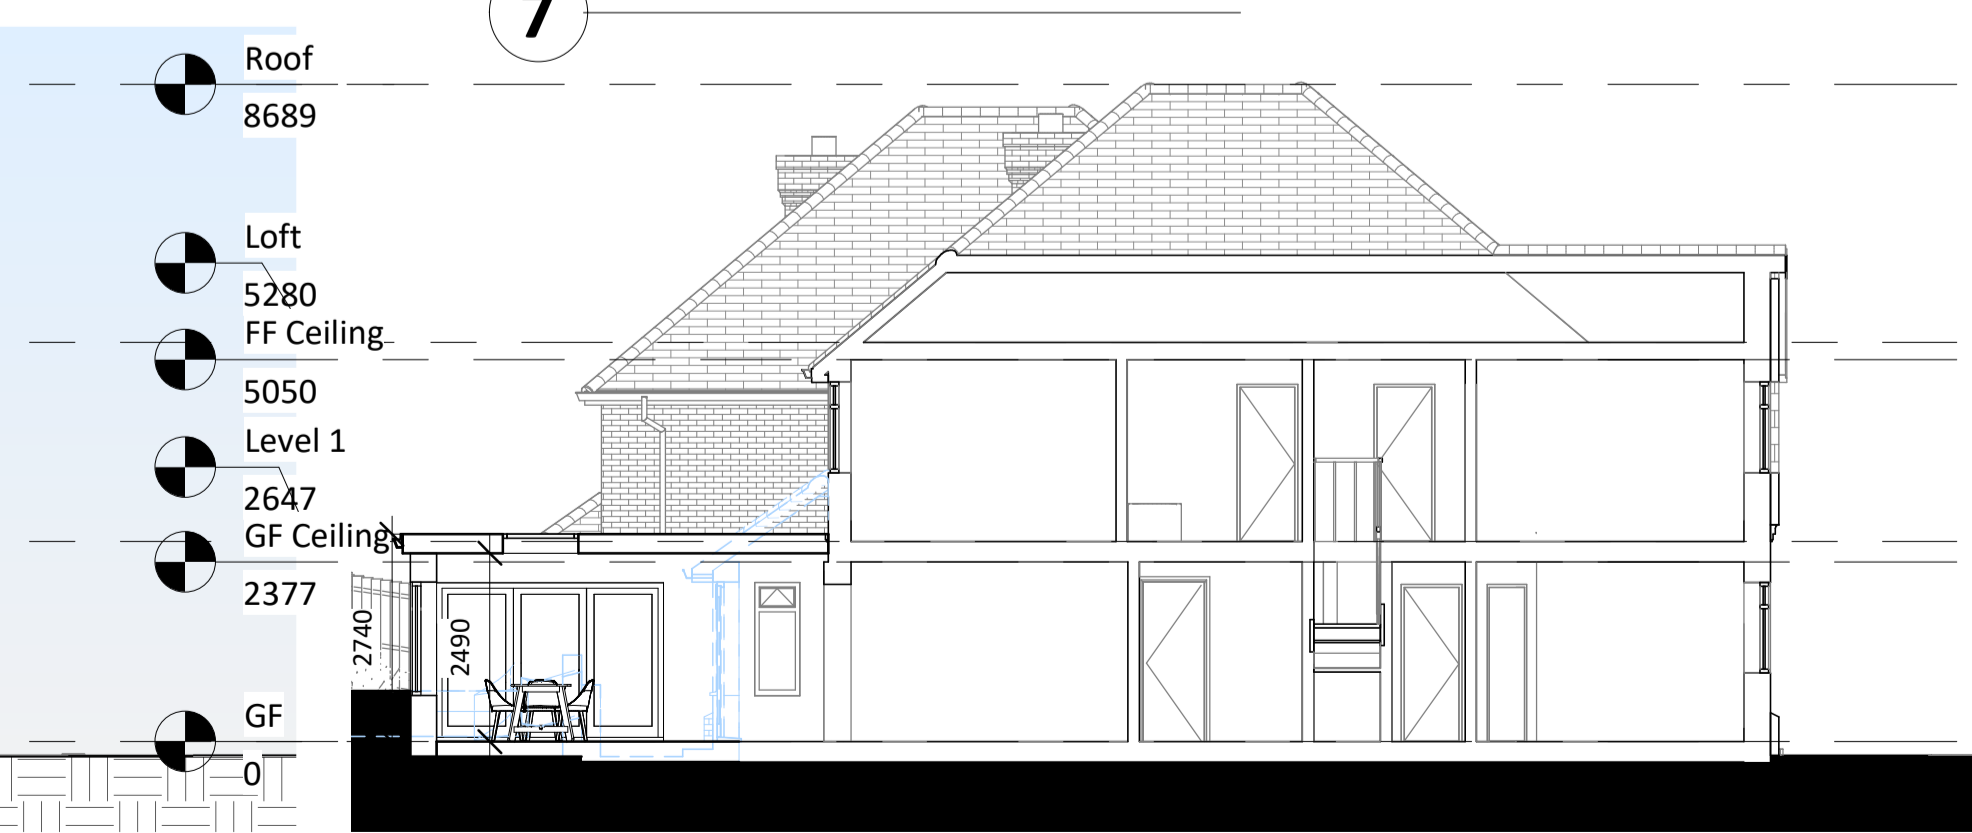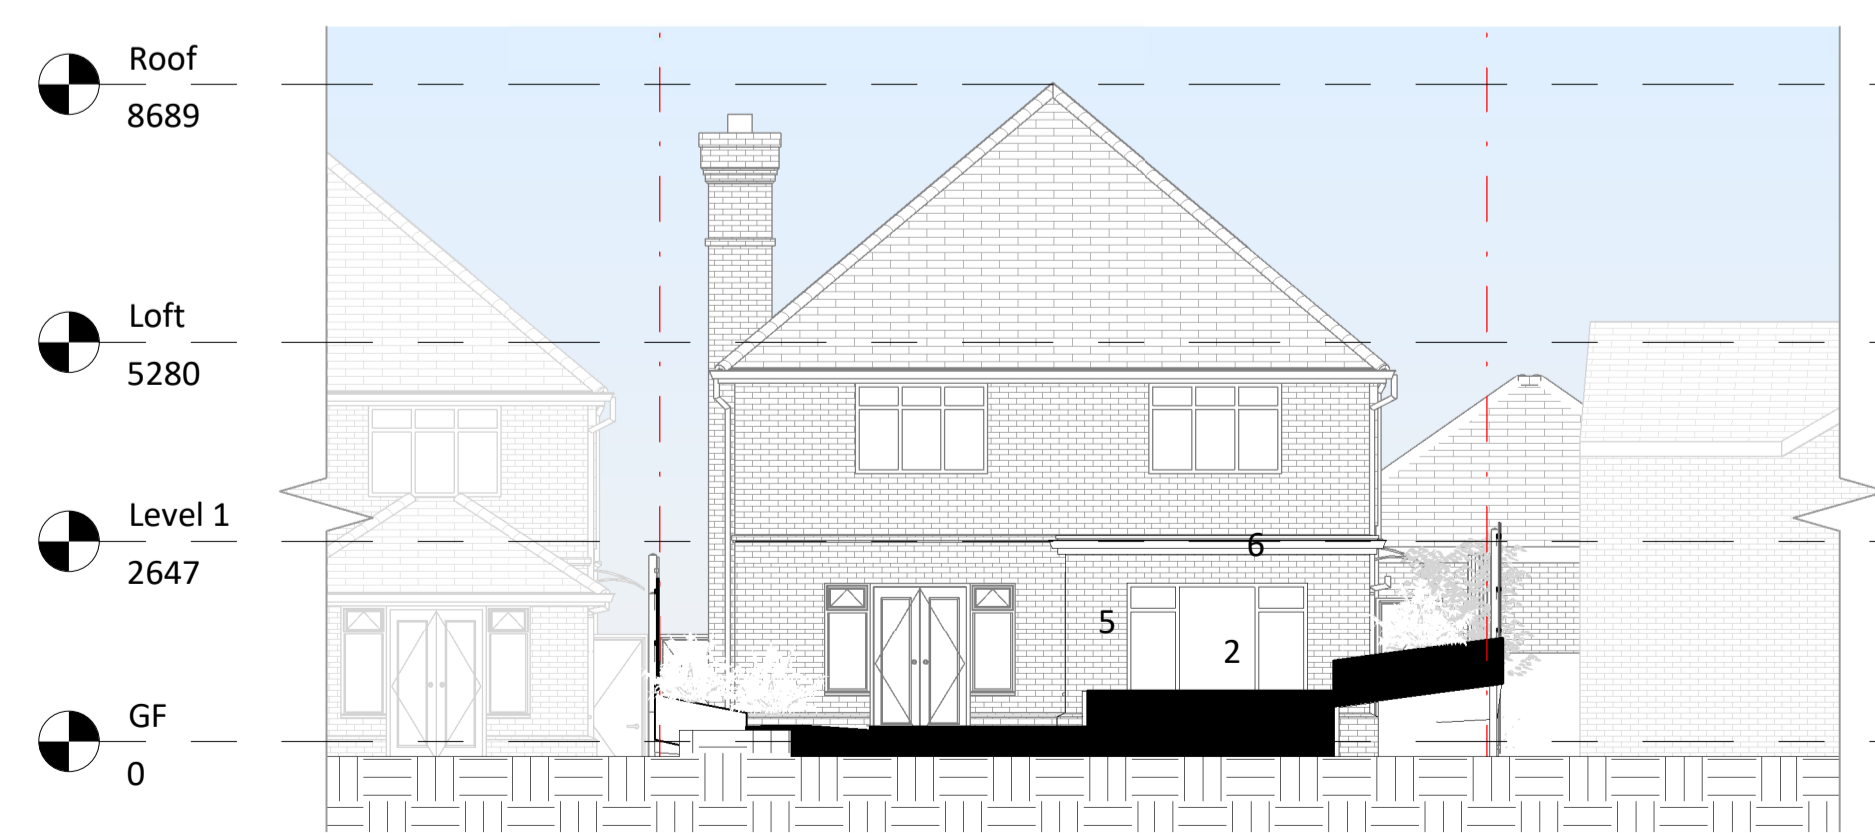

5 Rear Elevation
1 : 100

6 P Left Elevation
1 : 100

11 Section 1
1 : 100

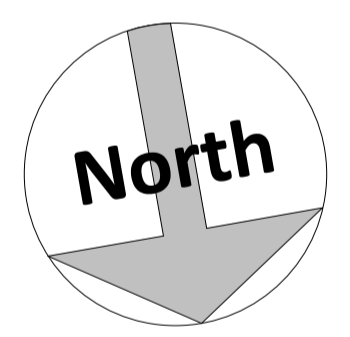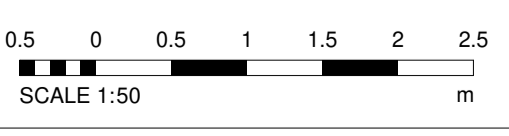

Amendments :		
Rev	Date	Description

Project:
S. Bland
Sunnyside Holmesdale Hill, South Darenth, Dartford, Kent, DA4 9DN

Title:
Planning Drawings
Proposed Layouts and Elevations

Bluetime Retail Ltd / Bluetime Home Design LLP.
Design, Project Management, Build



Thames Innovation Center, Veridion Way, Veridion Park, Erith, Kent DA18 4AL
Tel: 01322 521026

Sunnyside Holmesdale Hill

Drawn by:	Scale:	© A1	Date:
HD	As indicated		07.09.2021

Drawing number: **BL/DRG/06/09/21/ 04**
Rev:
Do not scale from this drawing. Dimensions to be checked on site.