




- DRAINAGE STORM NEW
- DRAINAGE STORM EXISTING
- DRAINAGE STORM EXISTING REMOVED
- DRAINAGE FOUL NEW
- DRAINAGE FOUL EXISTING
- DRAINAGE FOUL EXISTING REMOVED
- DRAINAGE COMBINED NEW
- DRAINAGE COMBINED EXISTING
- DRAINAGE COMBINED EXISTING REMOVED

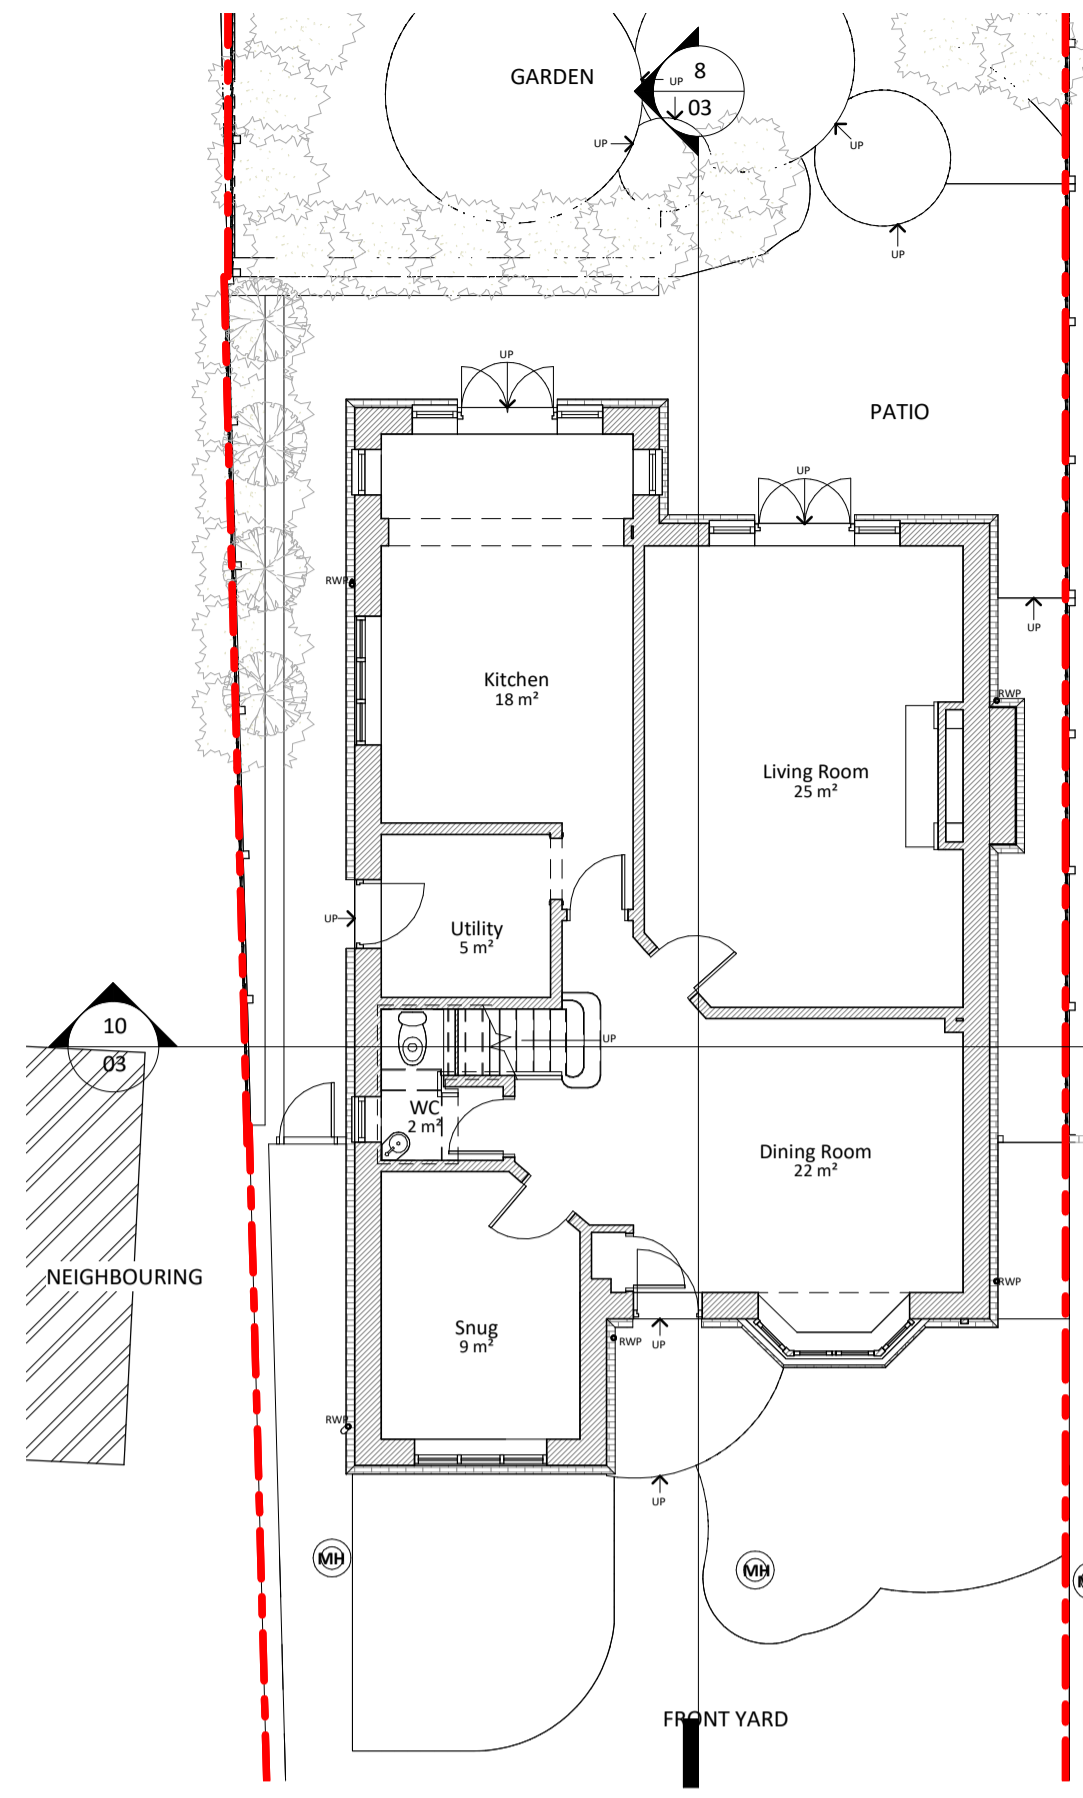


1 Existing Ground Floor
1 : 100

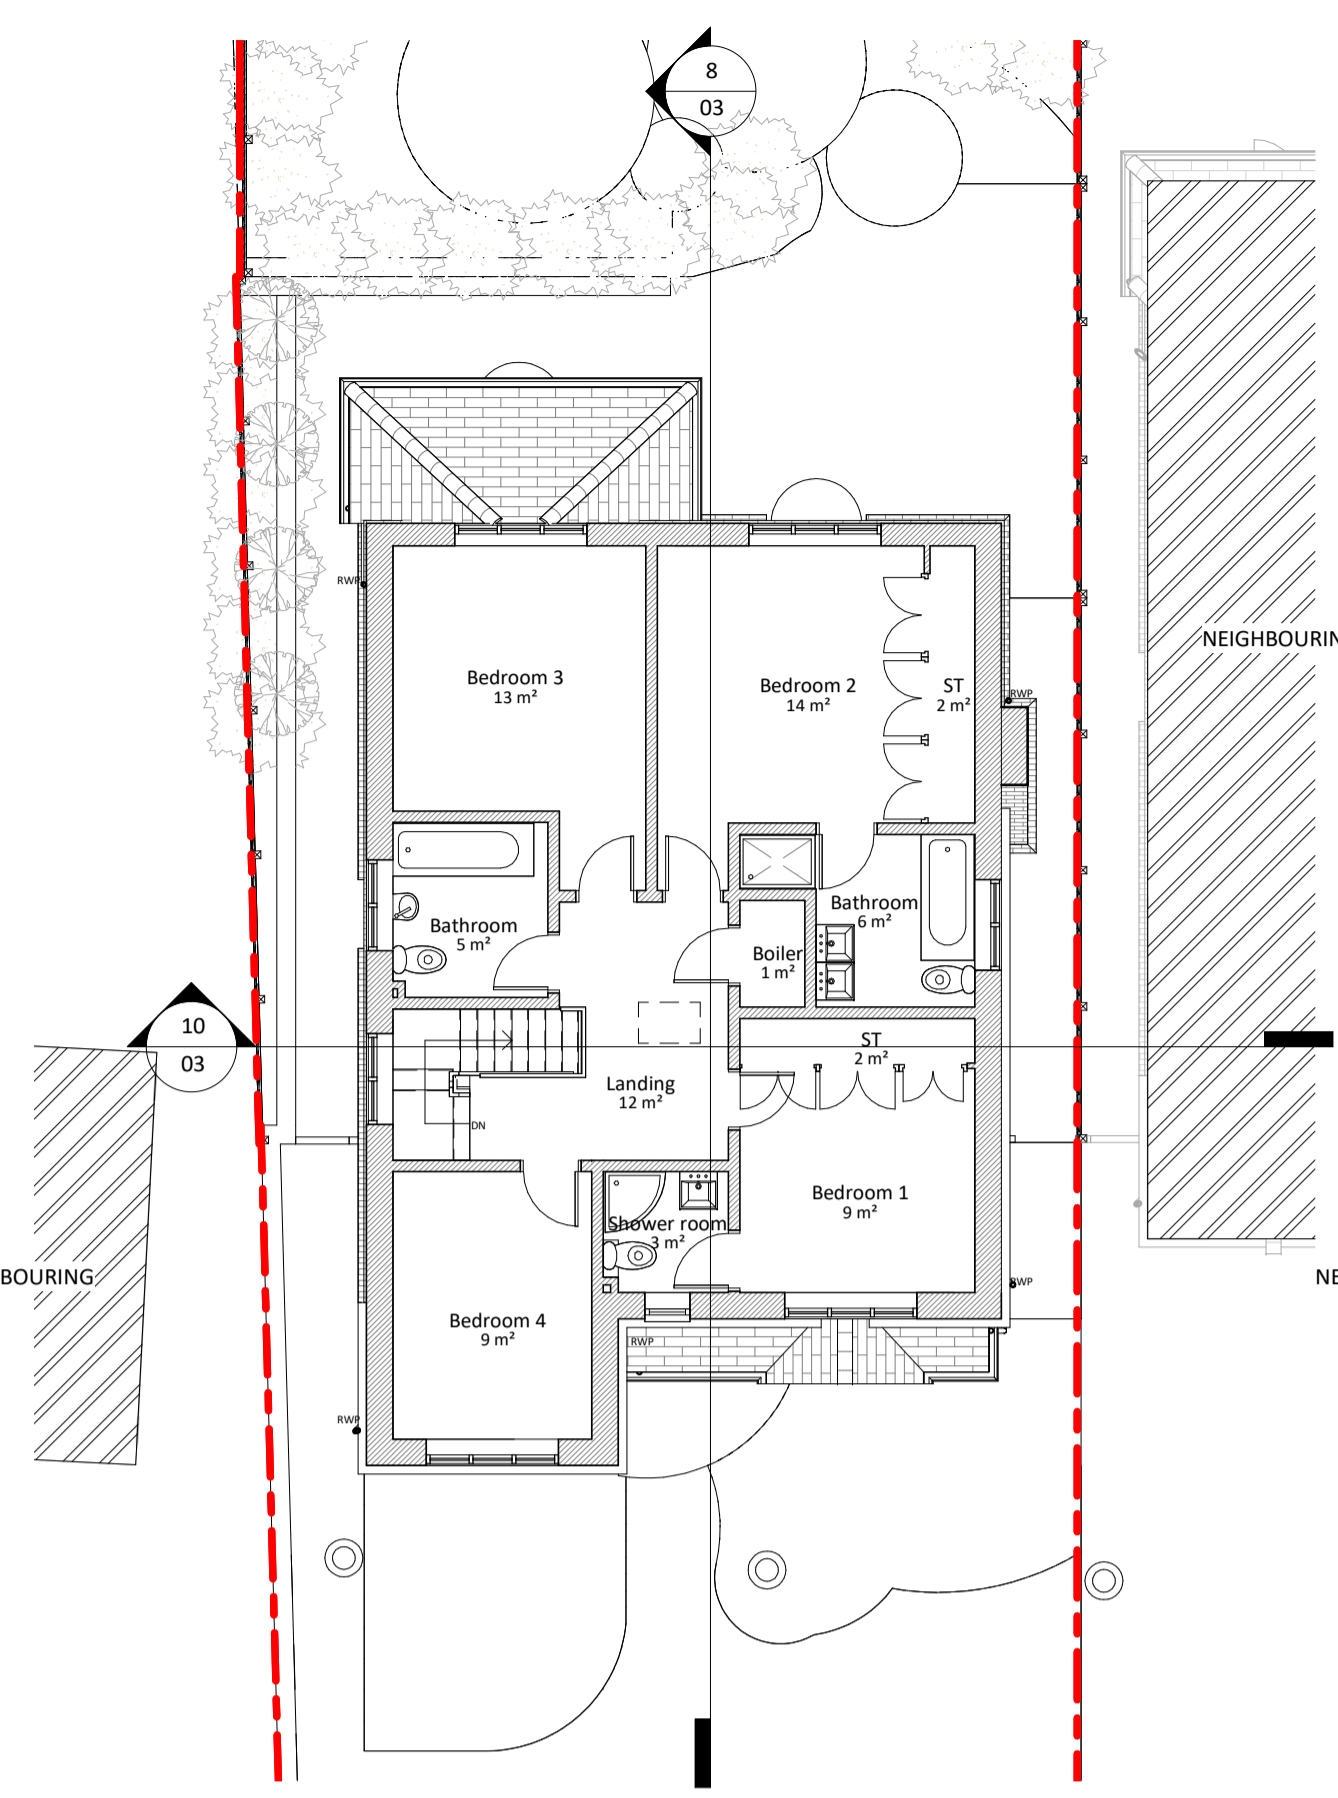

2 Existing First Floor
1 : 100

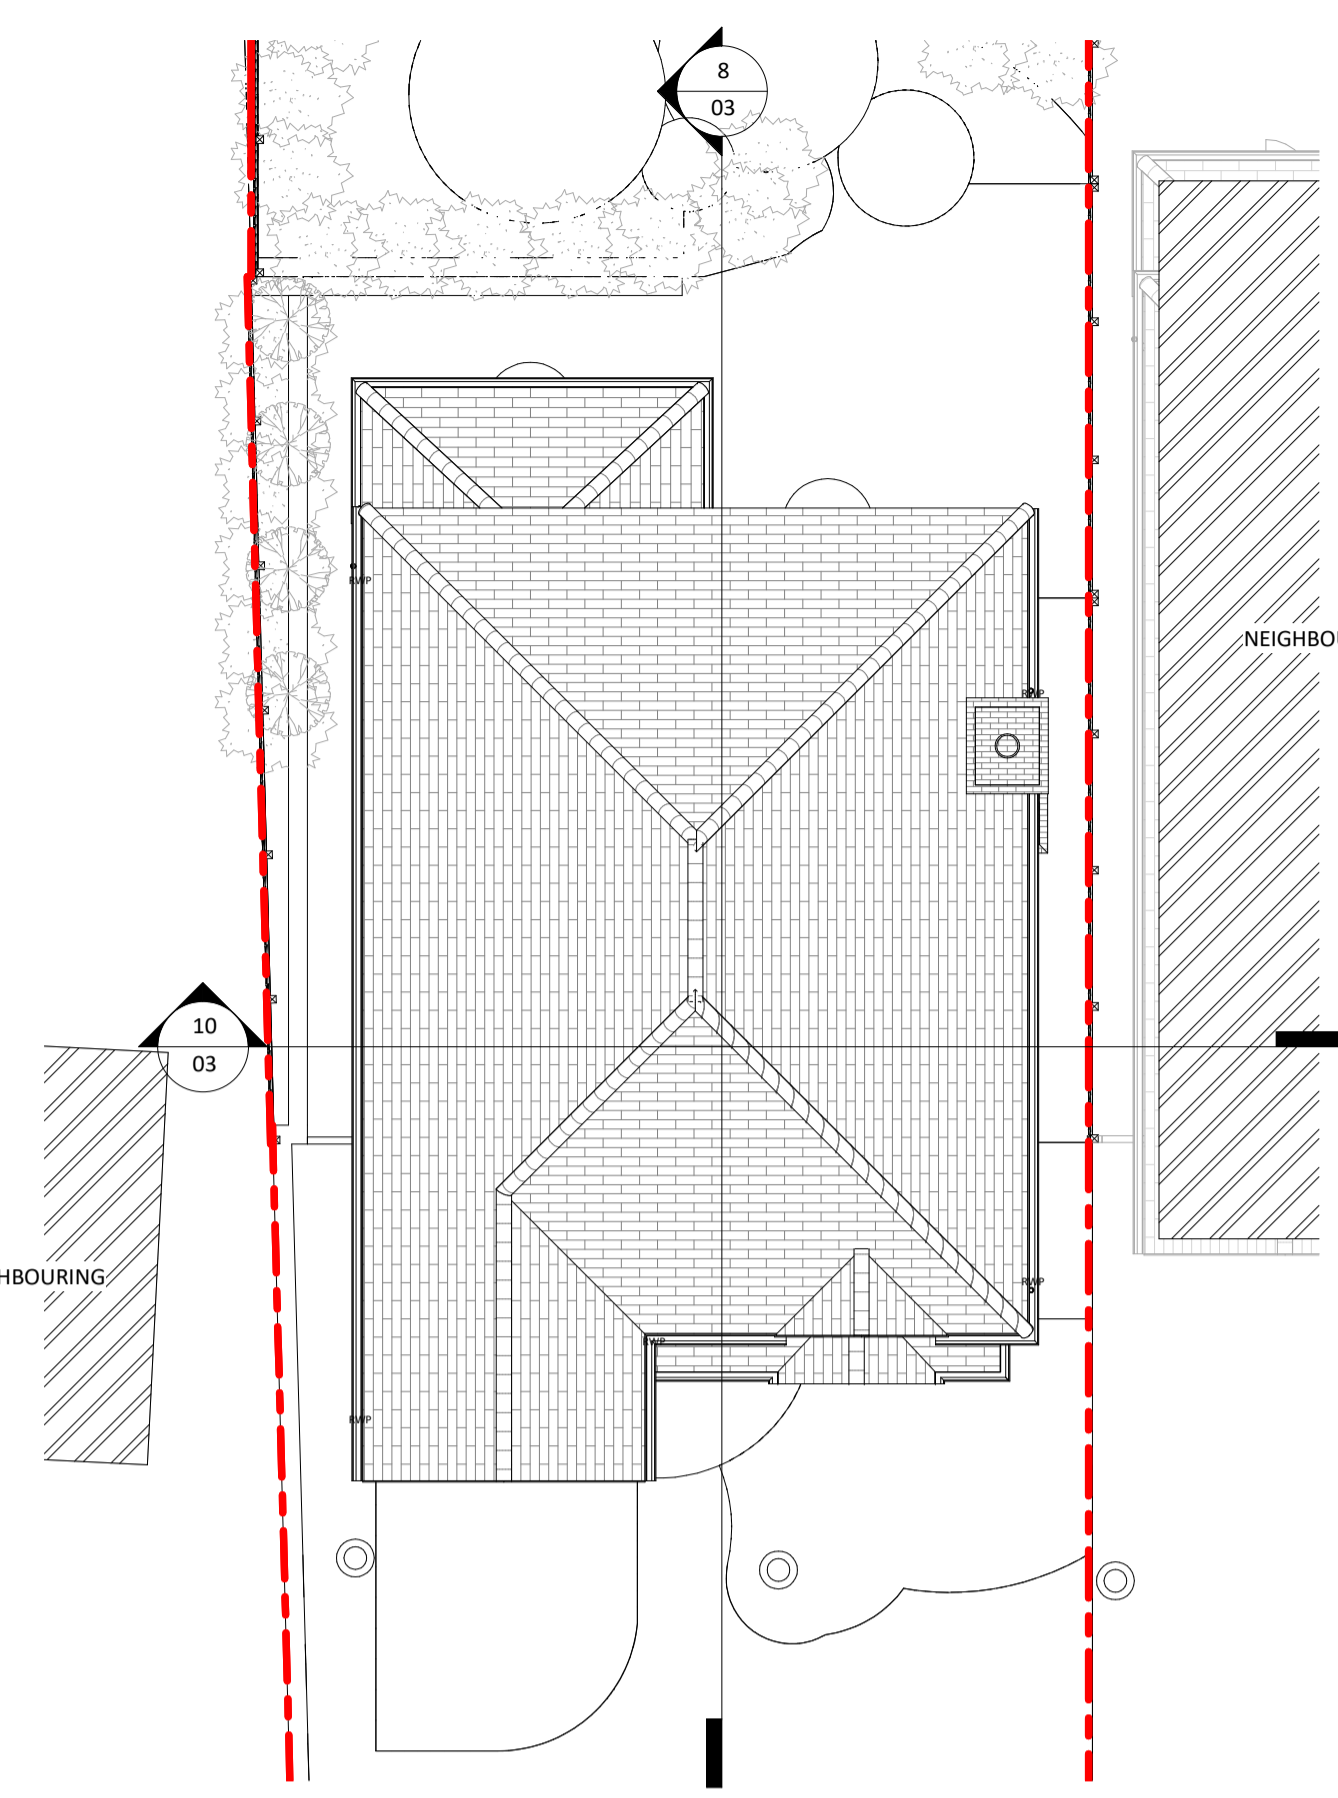


9 Existing Roof
1 : 100

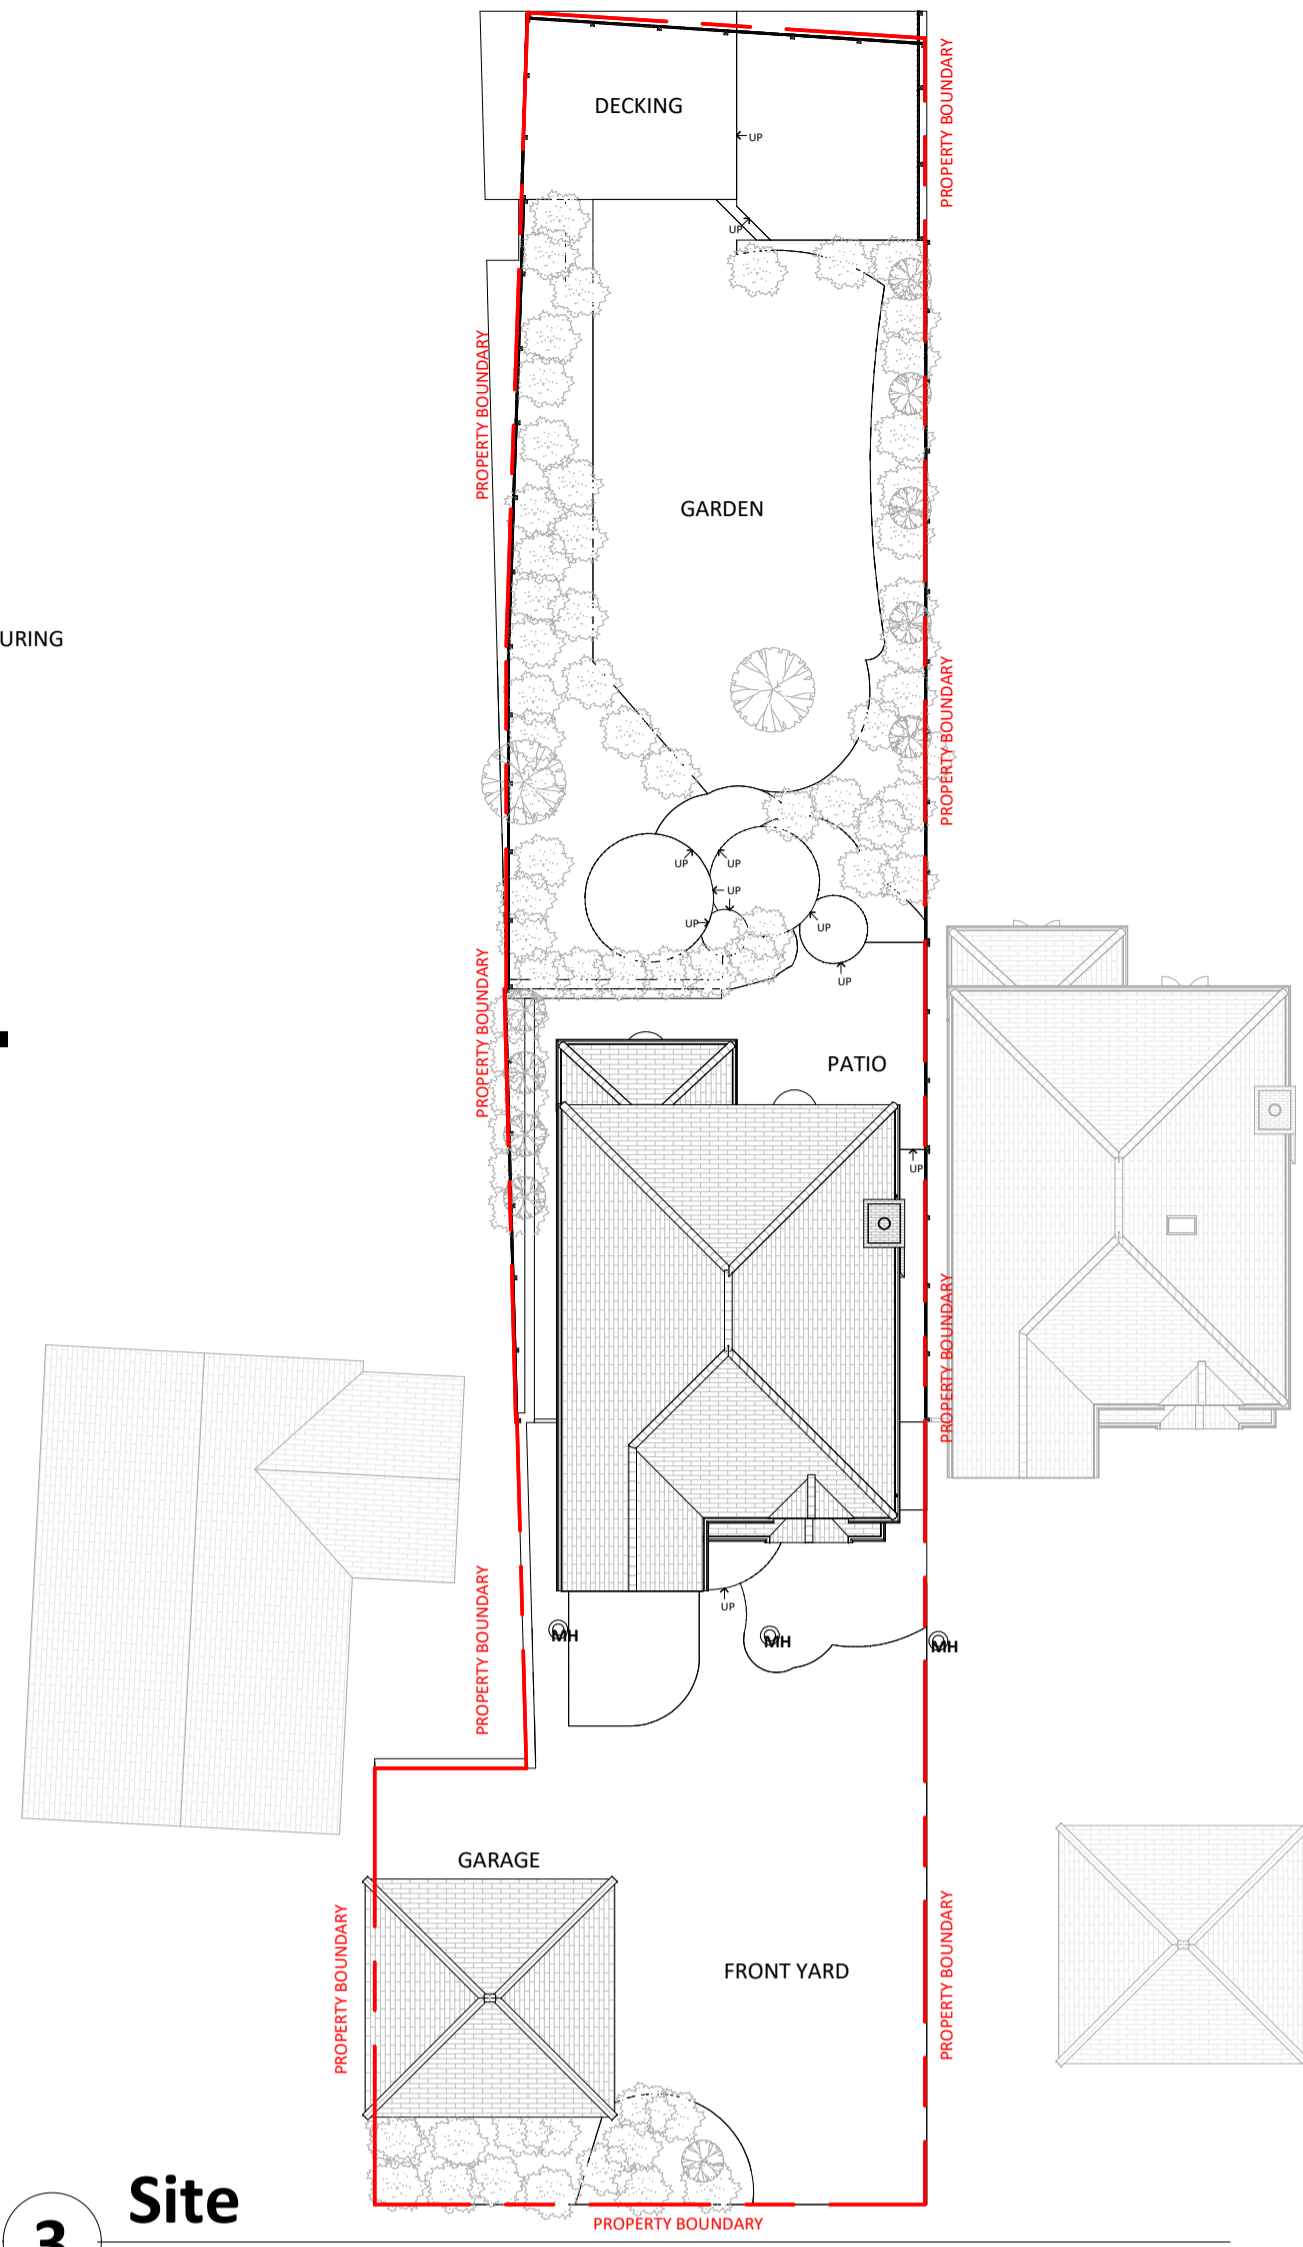


3 Site
1 : 200



4 Existing Front Elevation
1 : 100

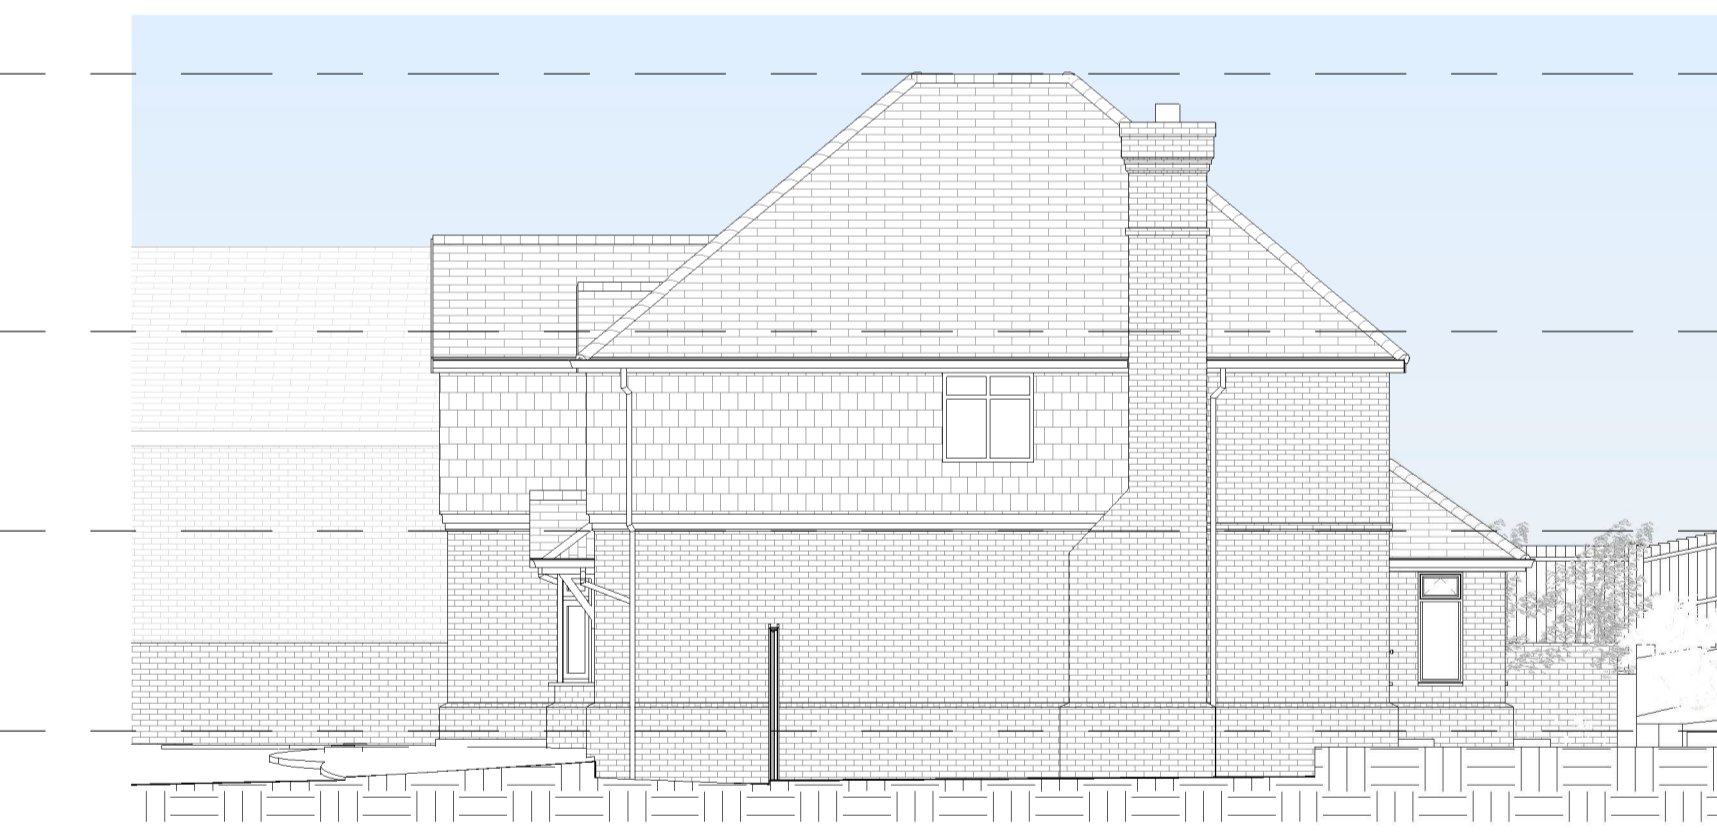

5 Existing Right Elevation
1 : 100

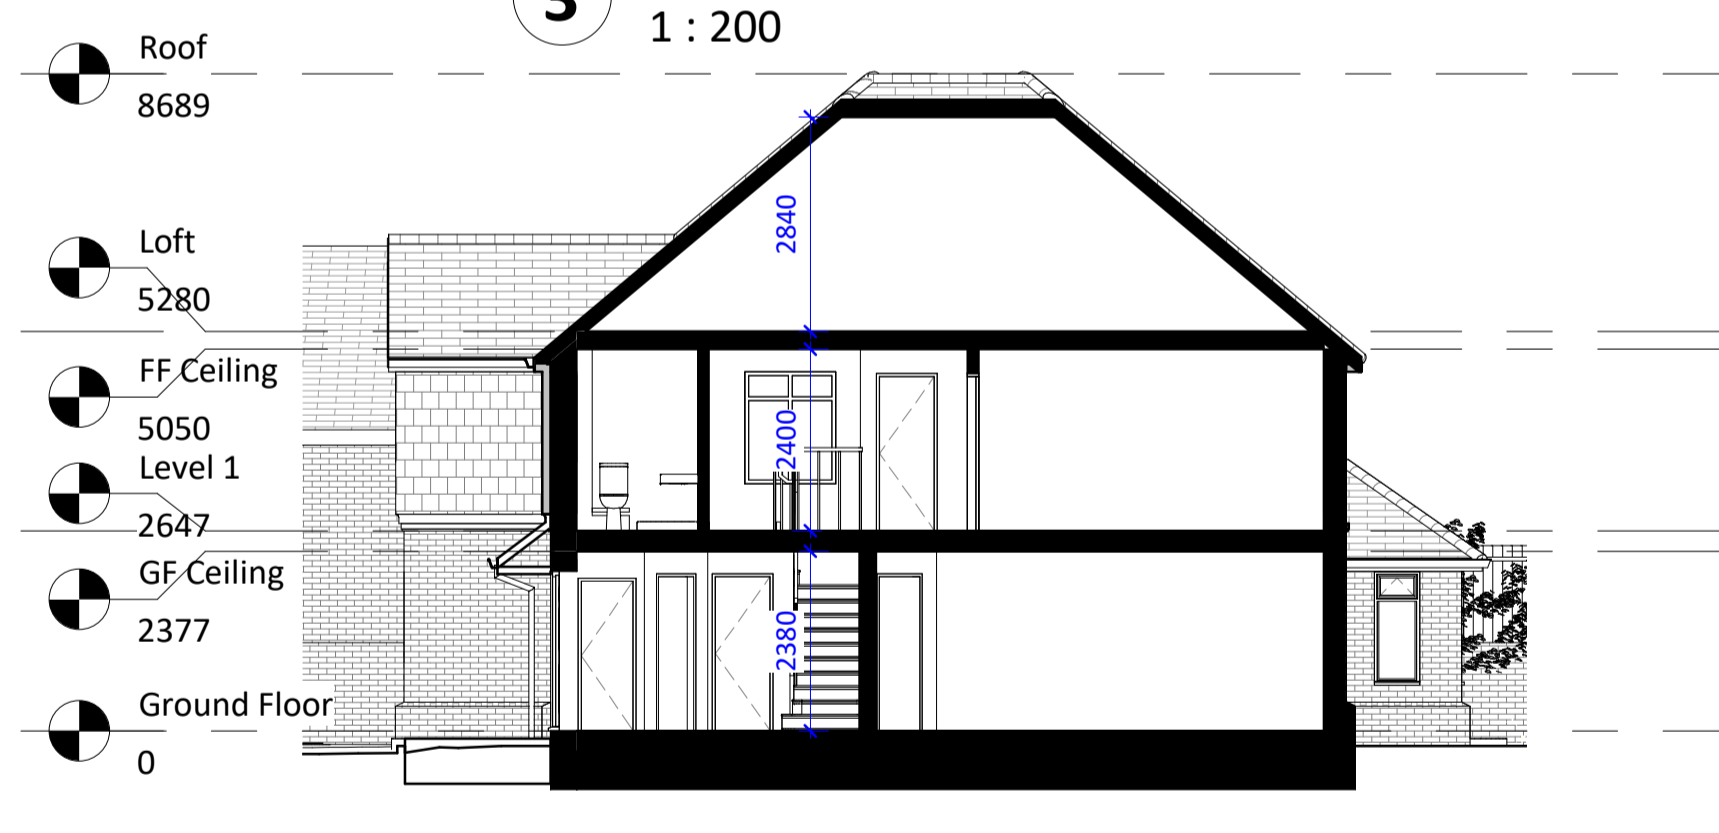


8 Section 5
1 : 100




6 Existing Rear Elevation
1 : 100



7 Existing Left Elevation
1 : 100

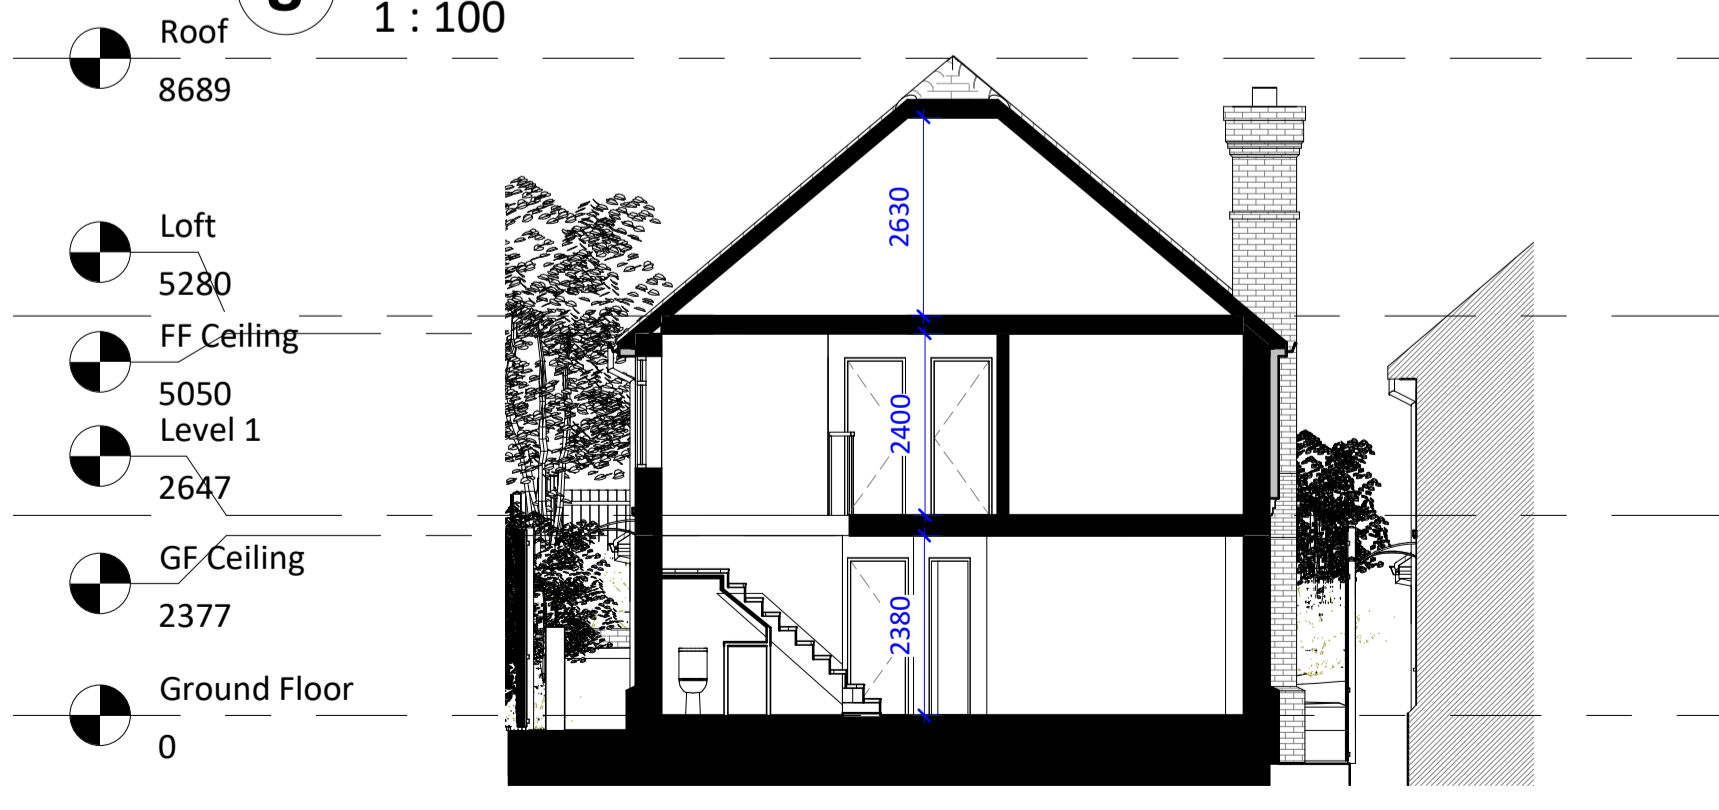

10 Section 6
1 : 100

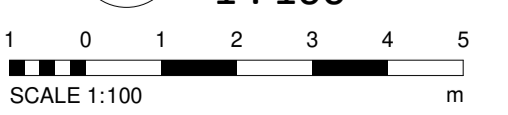

Amendments:

Rev	Date	Description

Project:

S. Bland
Sunnyside Holmesdale Hill, South
Darenth, Dartford, Kent, DA4 9DN

Title:
Planning Drawings
Existing Layouts and Elevations

Bluelime Retail Ltd /
Bluelime Home Design LLP.
Design, Project
Management, Build



Thames Innovation Center,
Veridion Way, Veridion
Park, Erith, Kent DA18 4AL

Tel: 01322 521026

Sunnyside Holmesdale Hill

Drawn by:	Scale:	© A1	Date:
SB	As indicated		07/09/2021

Drawing number: BL/DRG/13/05/21/ 03

Do not scale from this drawing. Dimensions to be checked on site.