




1. All dimensions to be checked on site

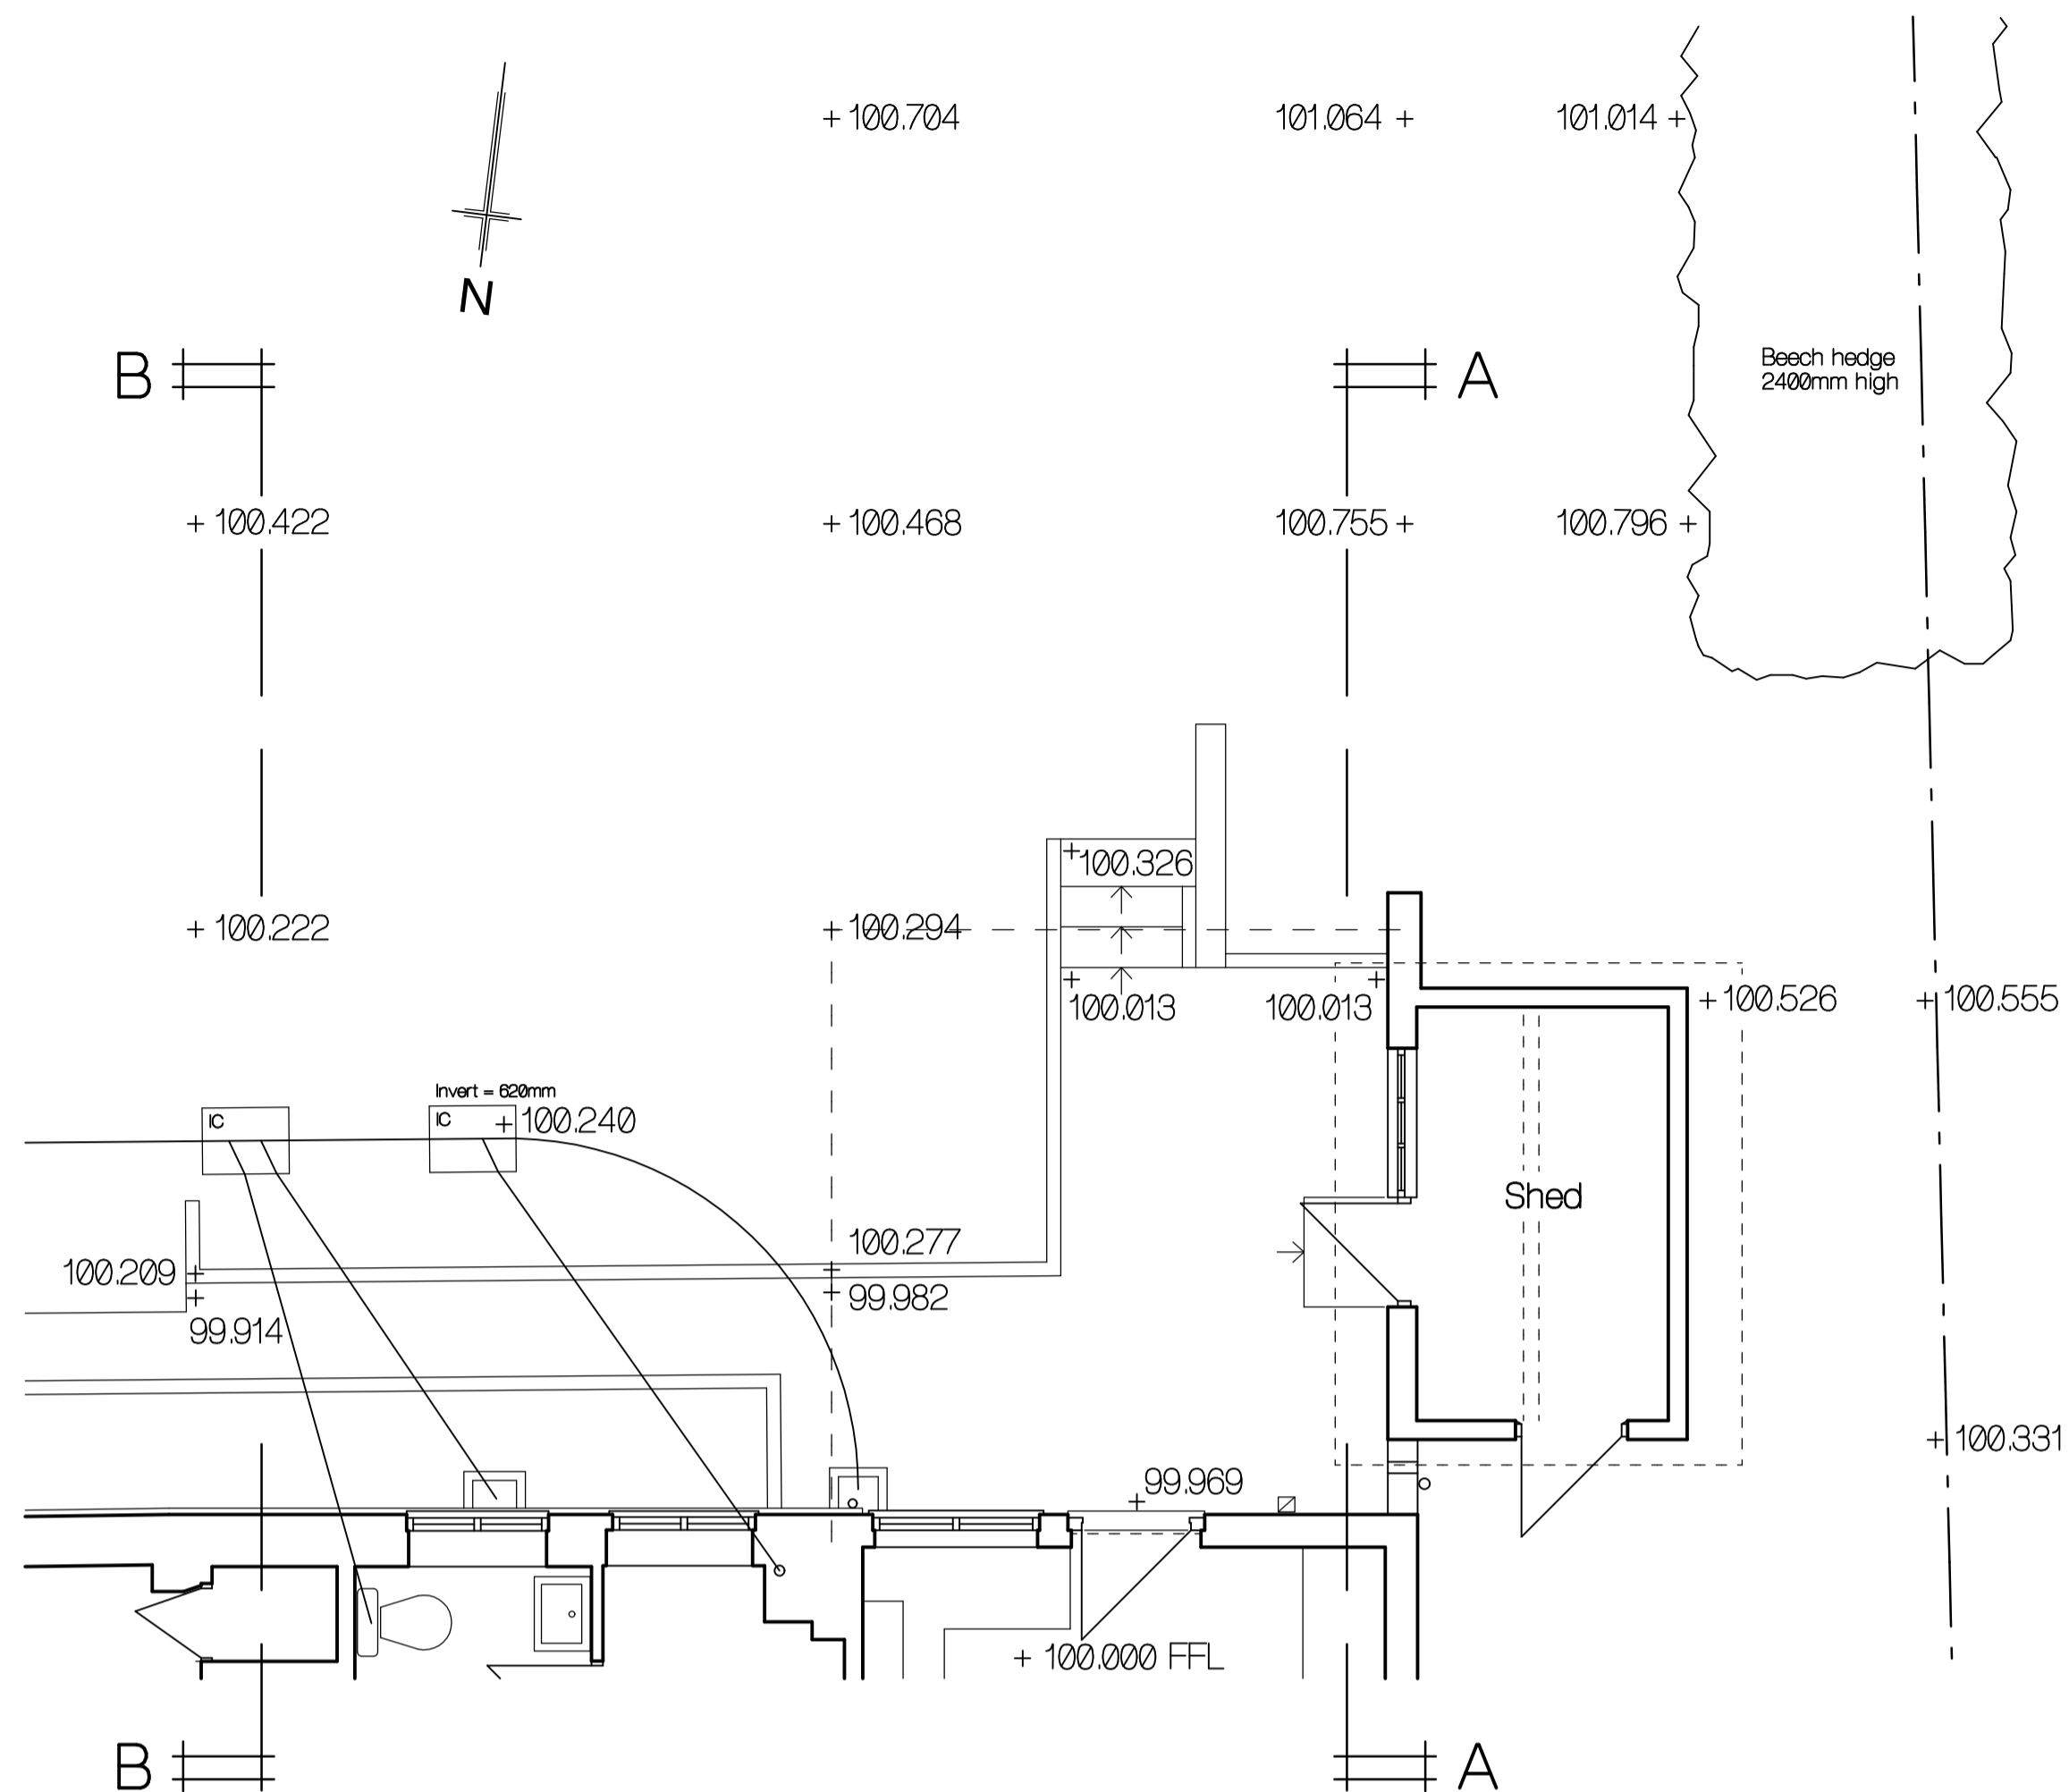


Existing Part Ground Floor Plan

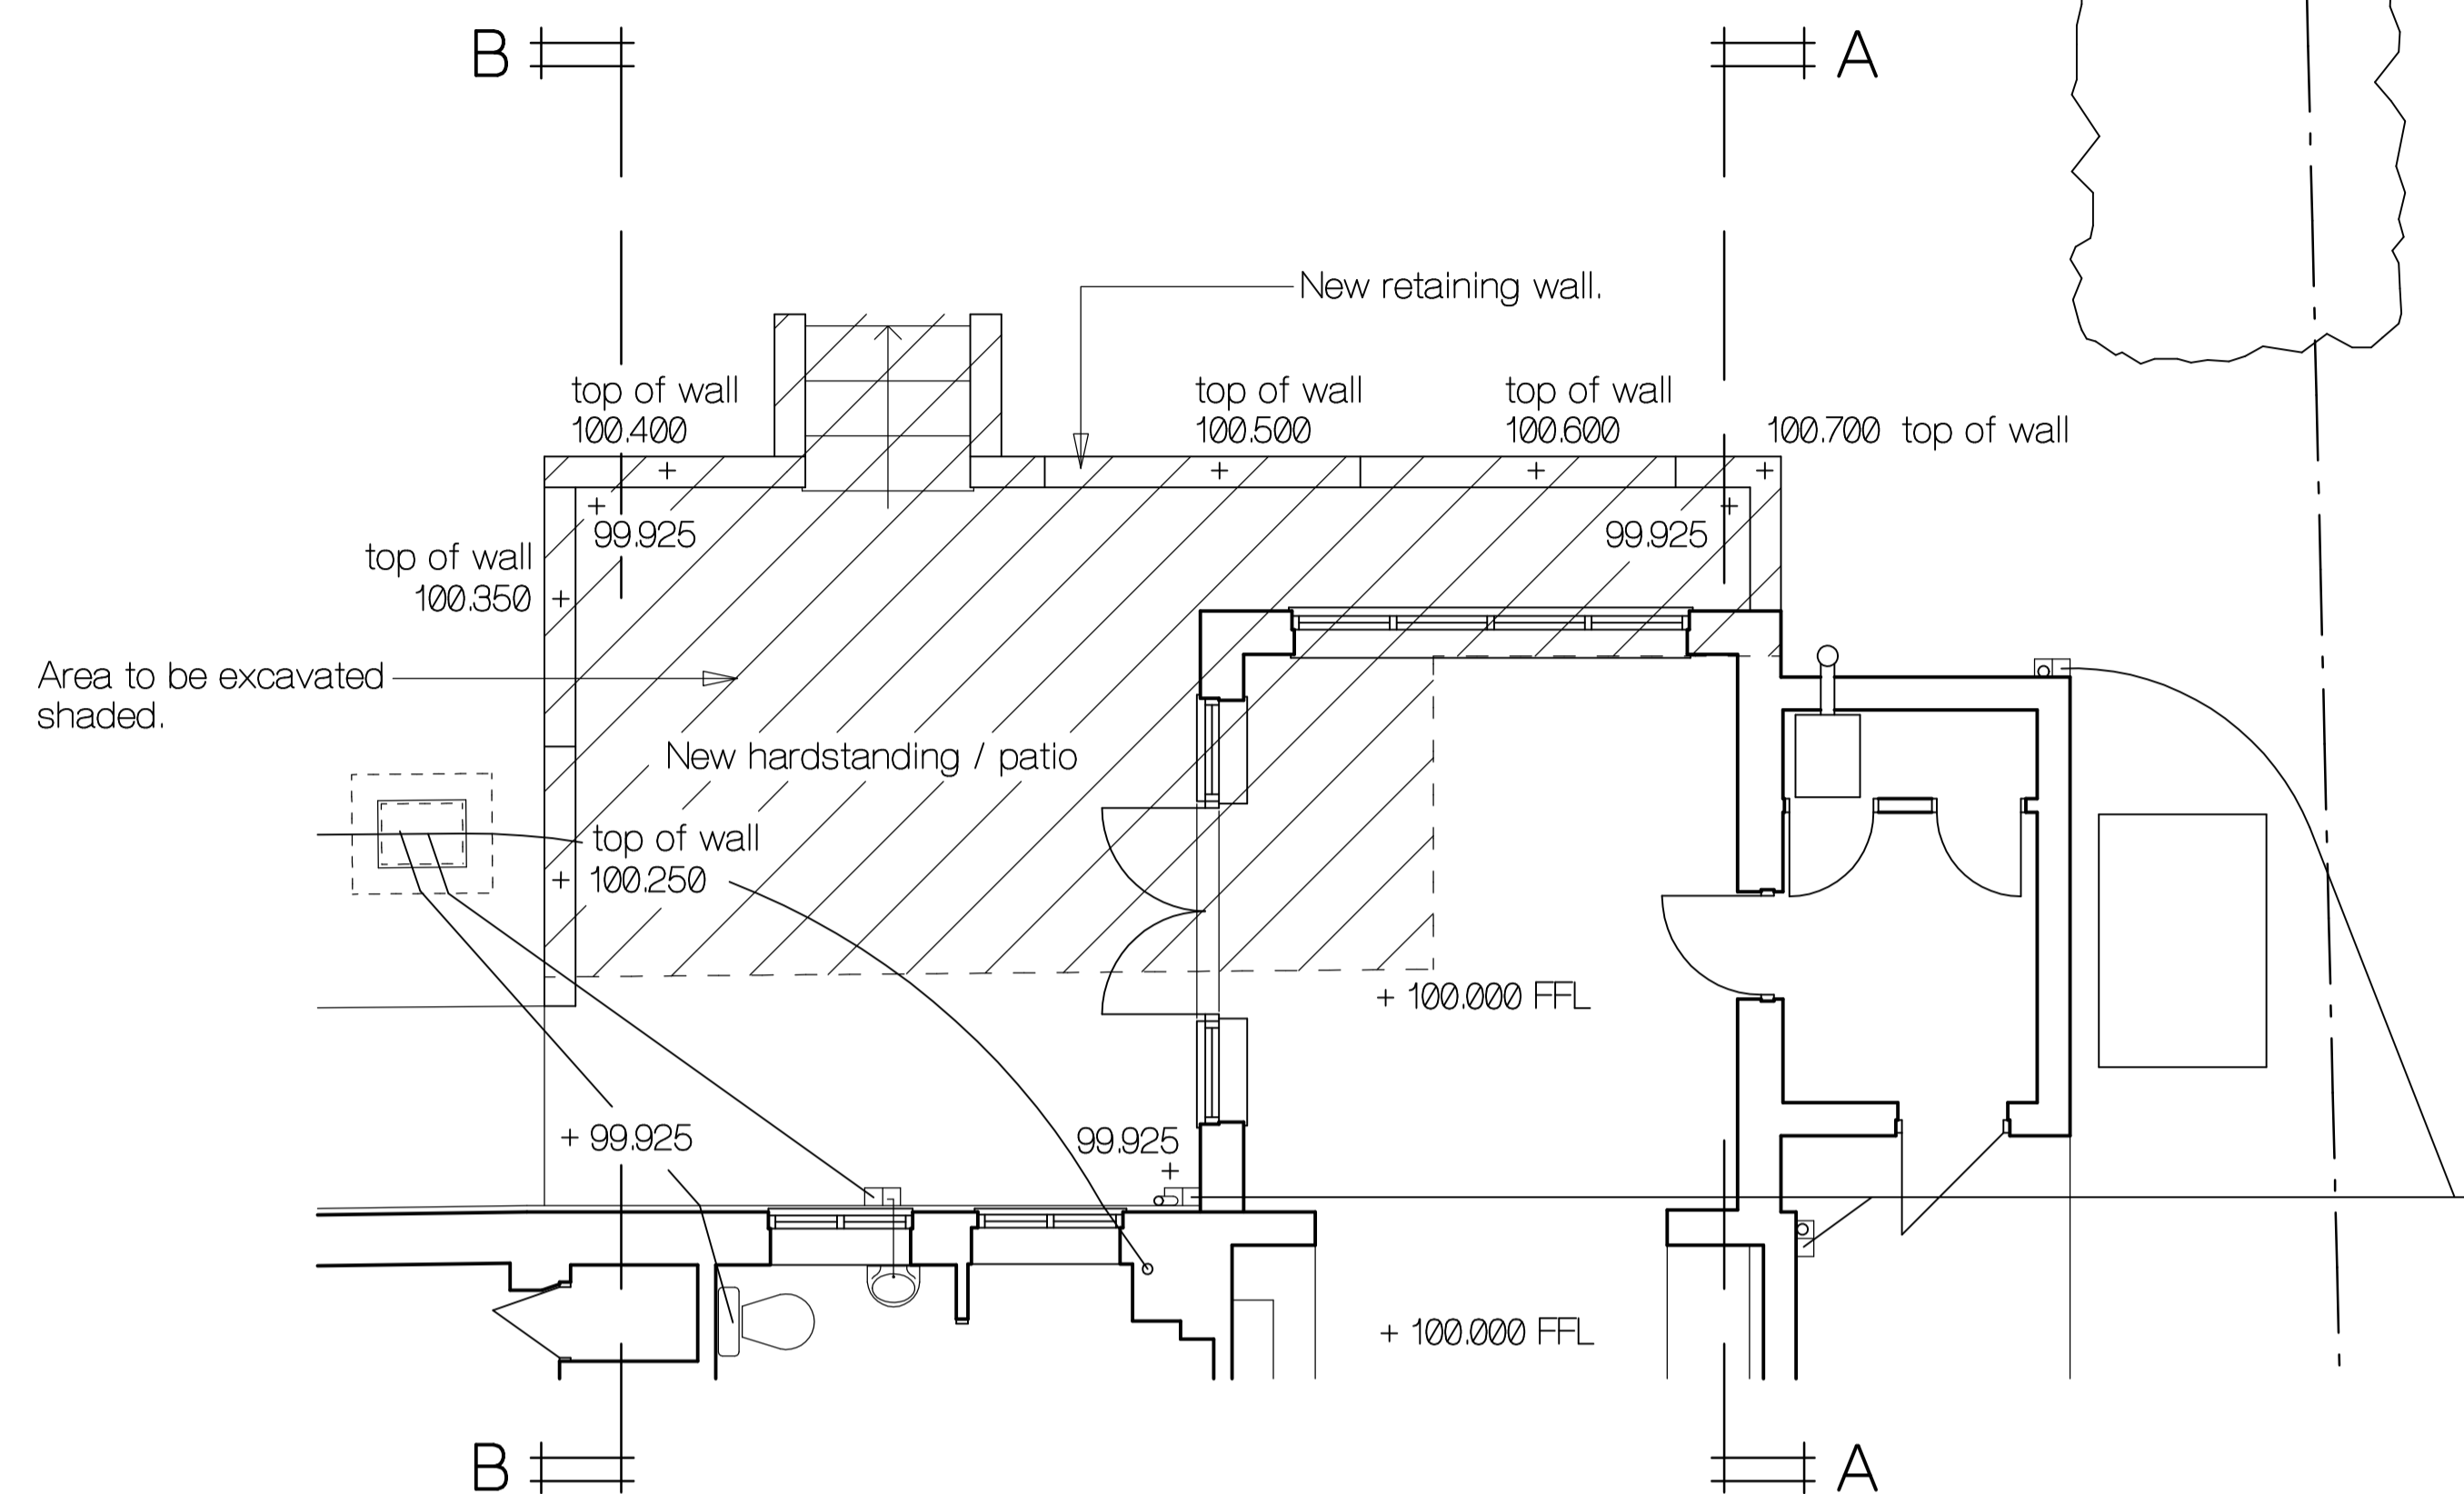


Proposed Part Ground Floor Plan

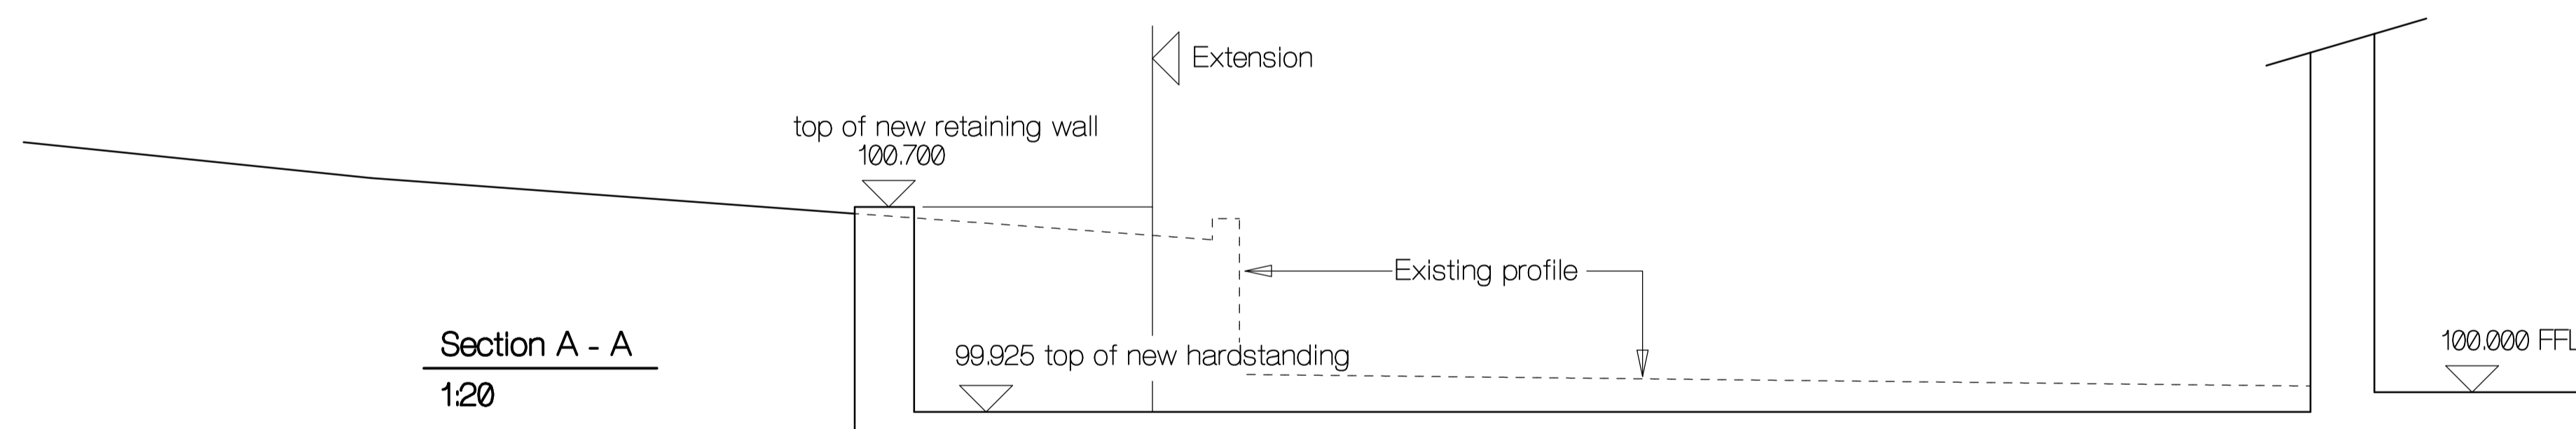

Section A - A  
1:20

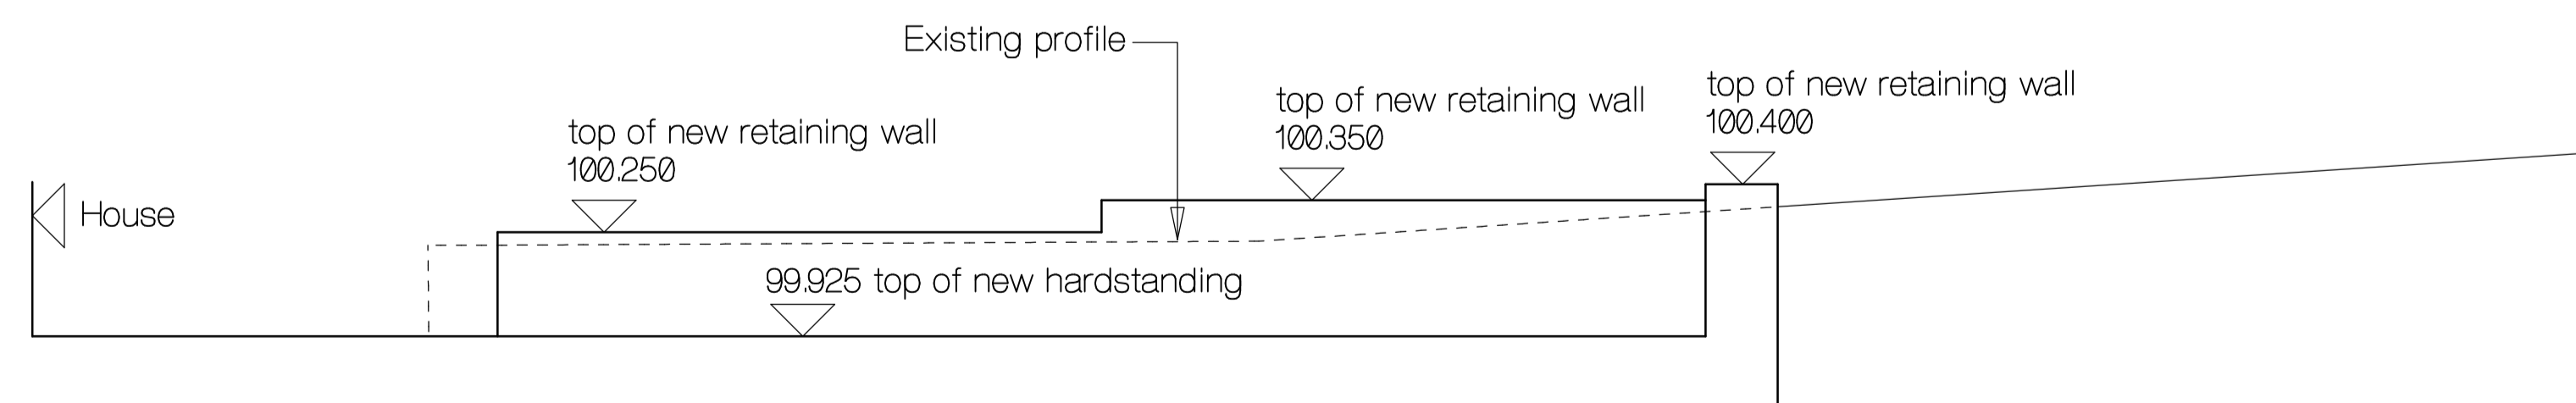

Section B - B  
1:20

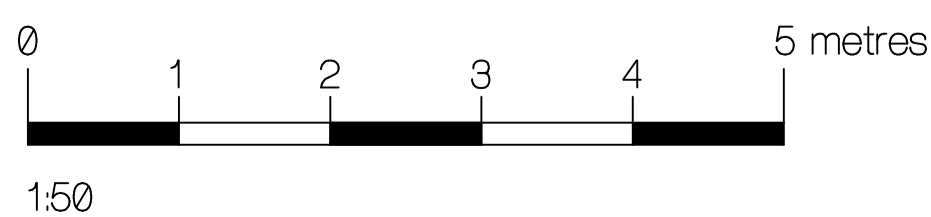

Rev A Proposed surface water drainage amended.  
19/7/2021

**PJ Architectural Design**

33 CHESTNUT PLACE, COWDEN, NR. EDENBRIDGE,  
KENT, TN8 7HZ.  
MOB: 07989 770930  
pjarchdesign@btinternet.com

Client  
RH & RW Clutton

Property  
Chine Farmhouse  
Main Road  
Knockholt  
Sevenoaks  
Kent  
TN14 7LG

Project  
Rear Extension & Refurbishment.

Drawing  
Excavation of Rear Garden.

DRG.No. 2209 / 6A DATE July 2020

SCALE 1:50 1:200