


THIRD FLOOR PLAN

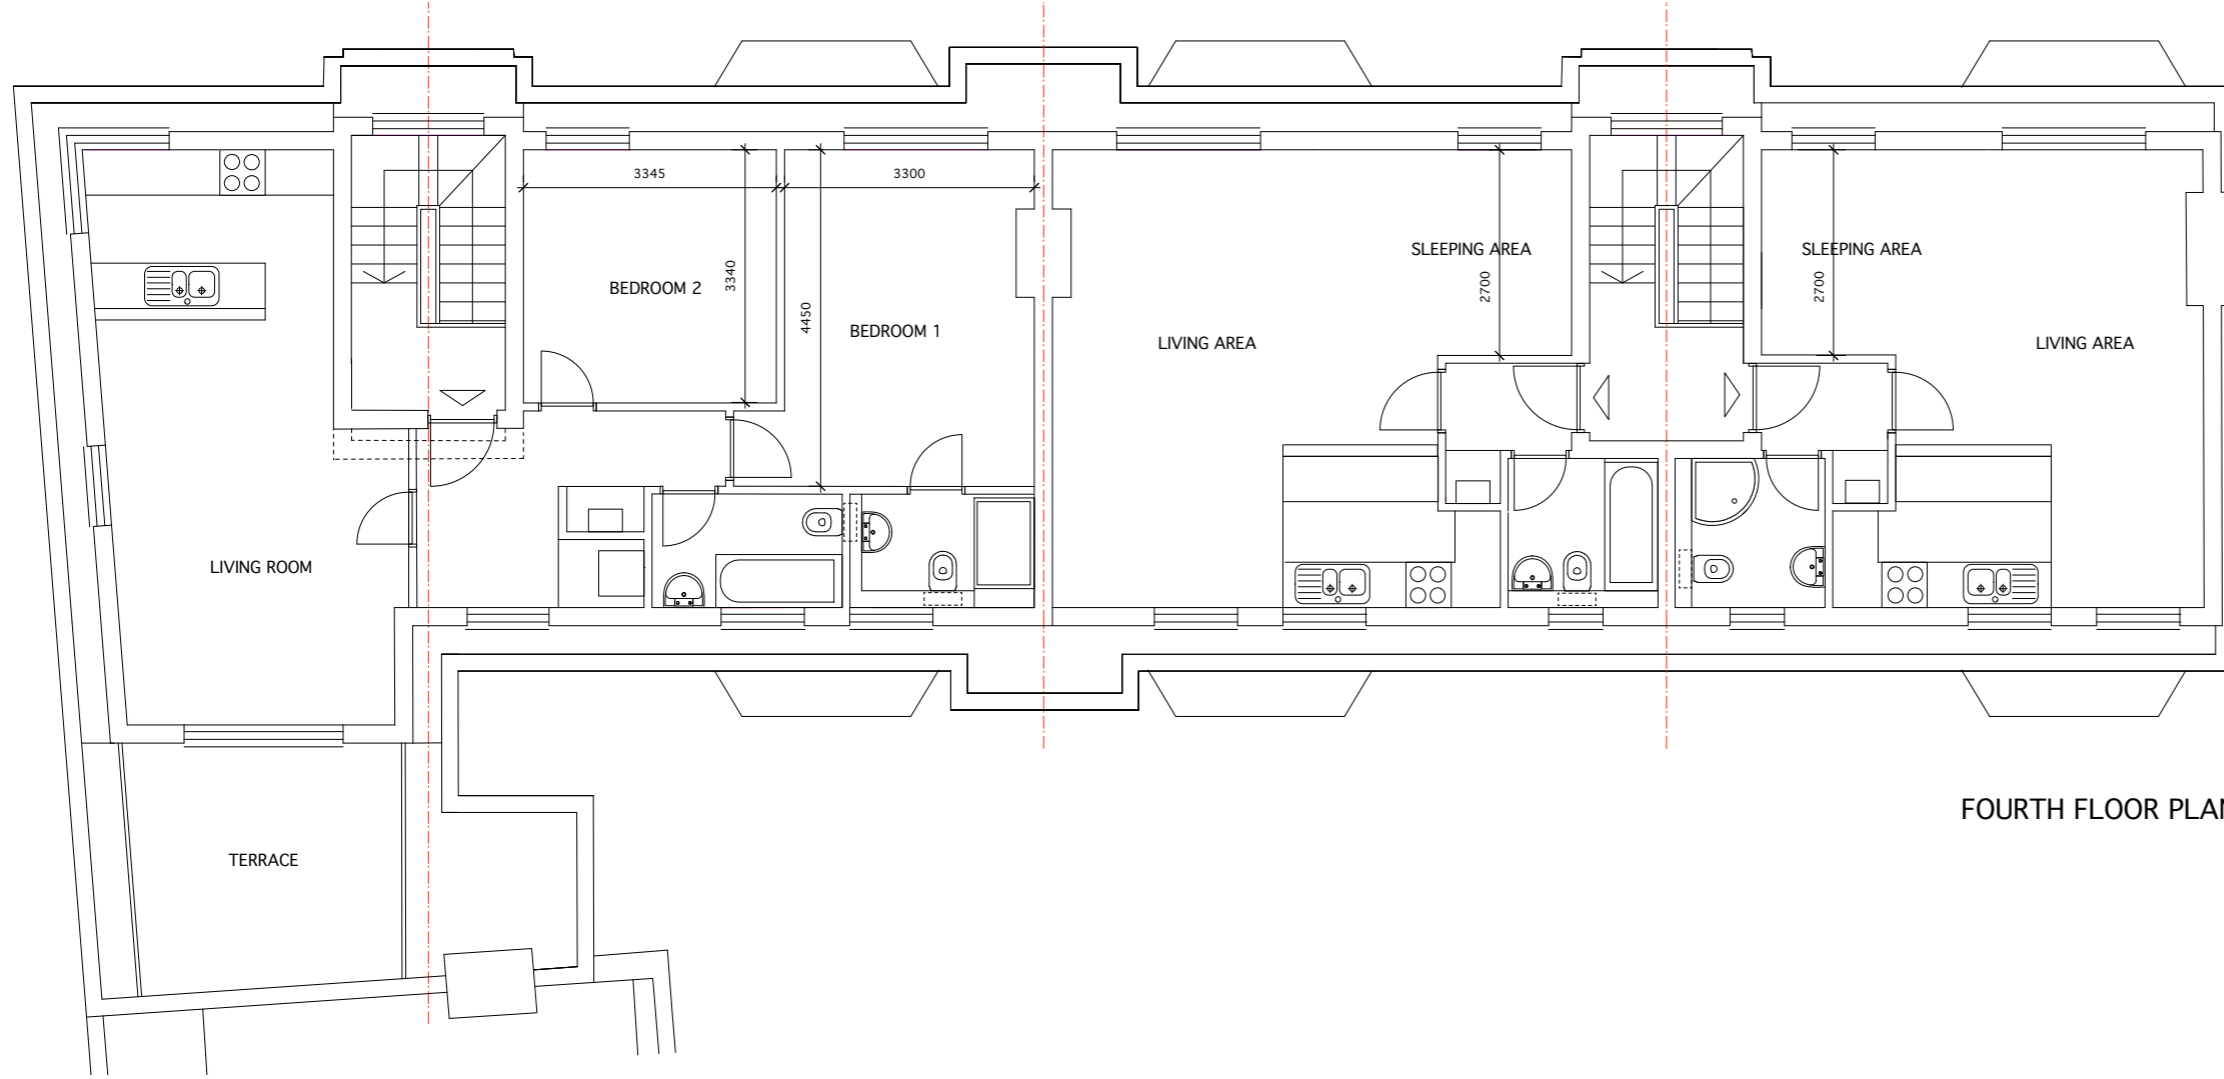

FOURTH FLOOR PLAN

SCHEDULE OF NEW ACCOMMODATION

NEW FLAT ABOVE FLAT 7
1 No studio flat - 38 sq m

NEW FLAT ABOVE FLAT 8
1 No one studio flat - 44 sq m

NEW FLAT ABOVE FLATS 15/16
1 No two bedroom flat - 71 sq m

Rev B Amended to one two bed and two studios Feb '17

ANGUS McLEISH ARCHITECT

SCALE
1:50 @ A1 approx
1:100 @ A3 approx

DATE OCT '16

THE CONTRACTOR MUST CHECK ALL DIMENSIONS ON SITE. ONLY FIGURED DIMENSIONS ARE TO BE WORKED FROM.

DISCREPANCIES MUST BE REPORTED TO THE ARCHITECT BEFORE PROCEEDING

THIS DRAWING IS COPYRIGHT

TITLE
HOWARDS COURT, PECKHAM RYE, LONDON SE15 3PH
THREE NEW FLATS ABOVE 7/8 AND 15/16

DETAIL
PROPOSED PLANS

DRAWING NO
12101/95B

ANGUS McLEISH RIBA
95 HIGH STREET
GRETTON, CORBY NN17 3DF
Tel: 01536 772466 Mob: 07773 261020
Email: mcleisharchitect@ndo.co.uk