


Existing chimney raised by 1.3 metres

Flat roof with metal eaves box gutter

34.283

Existing chimney raised by 1.3 metres

Flat roof with metal eaves box gutter

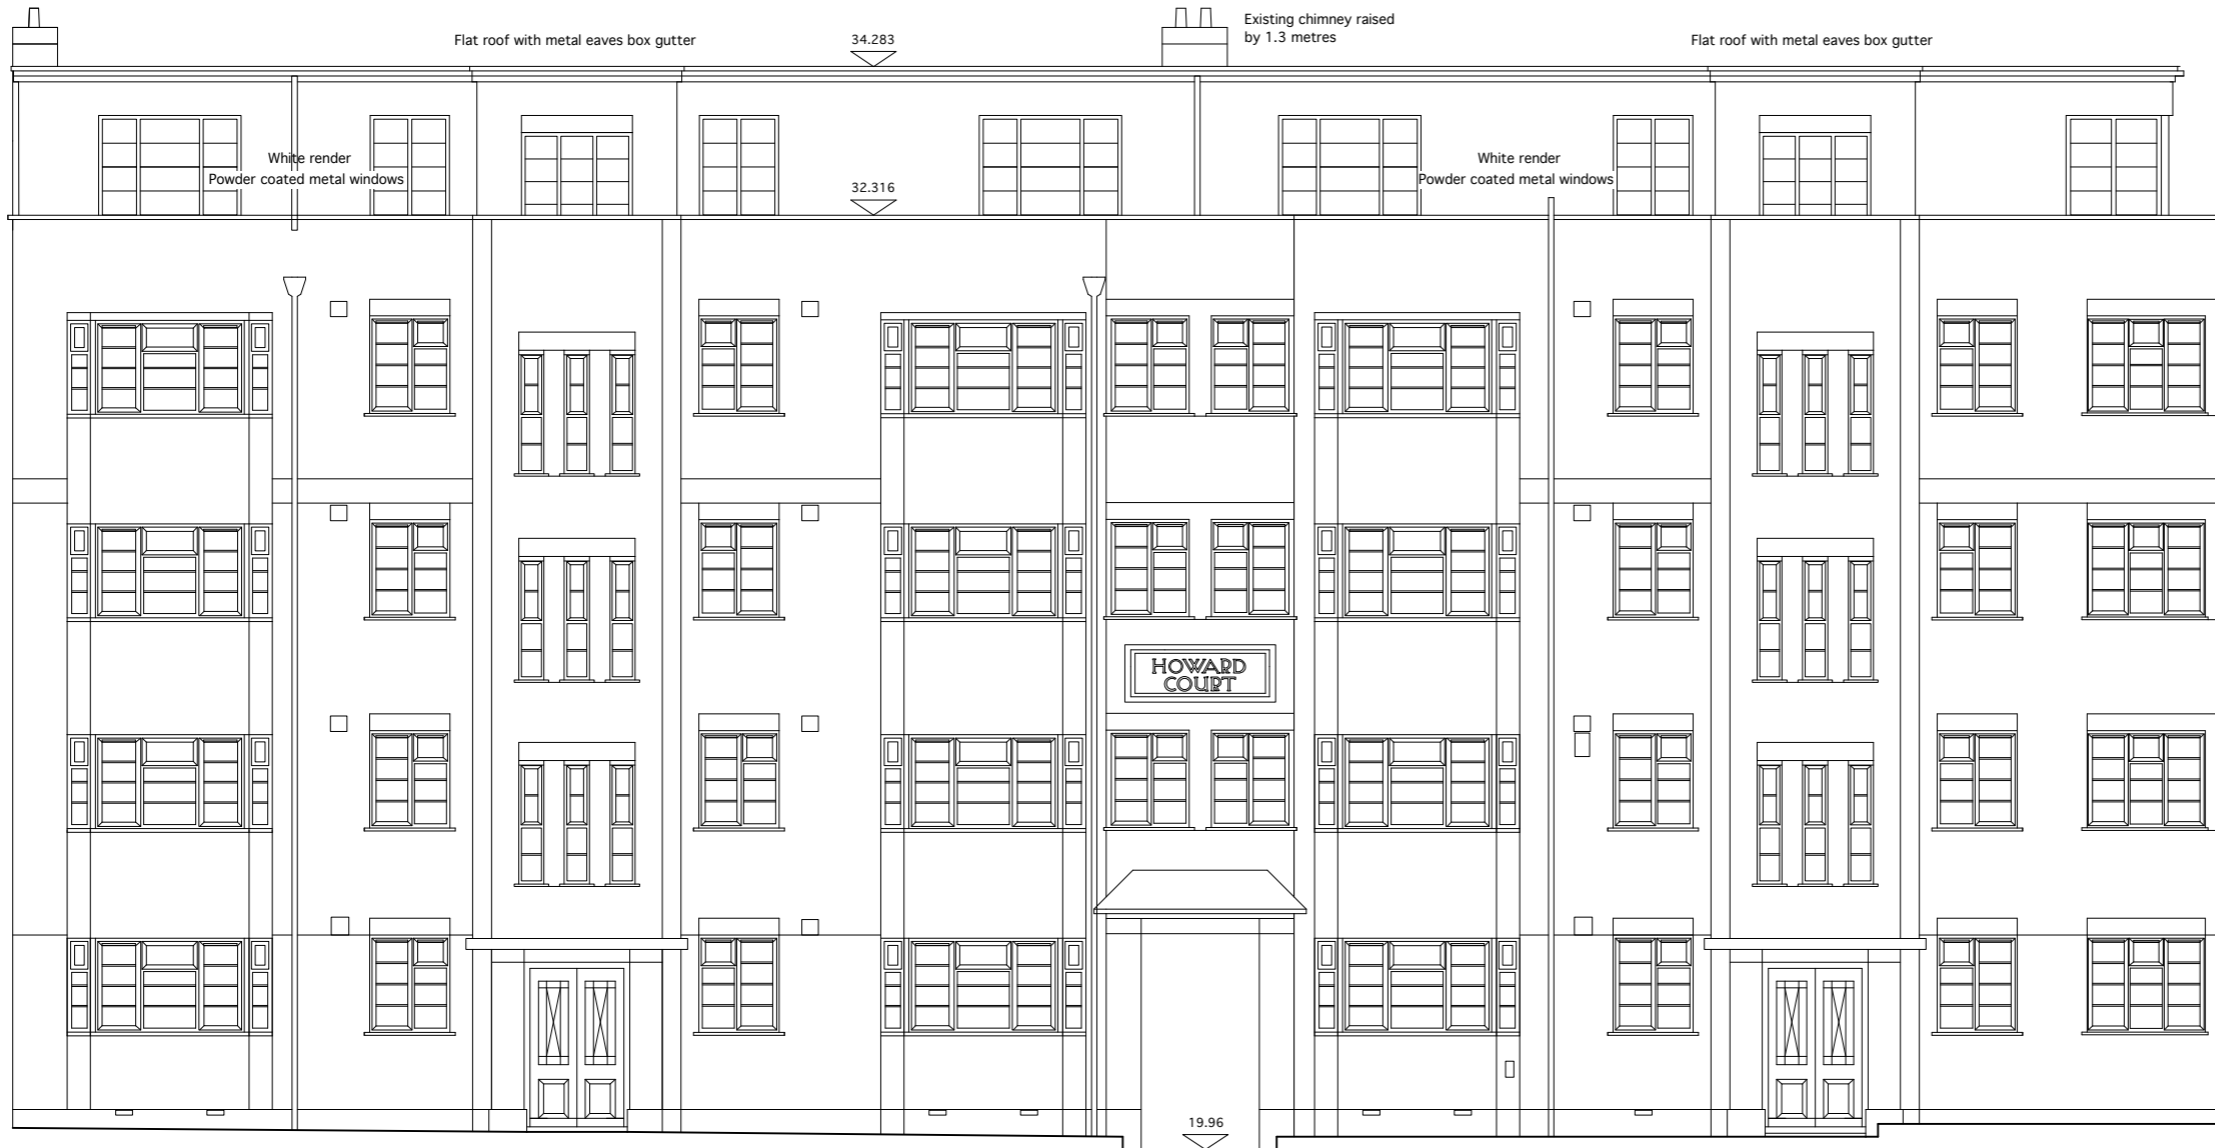


34m
32m
30m
28m
26m
24m
22m
20m

WEST ELEVATION

PROPOSED ROOF EXTENSION

ROOF EXTENSION COMPLETED NOVEMBER 2016
CONSENT REF 13/AP/3213

SIDE EXTENSION COMPLETED MARCH 2016
CONSENT REF 12/AP/2722

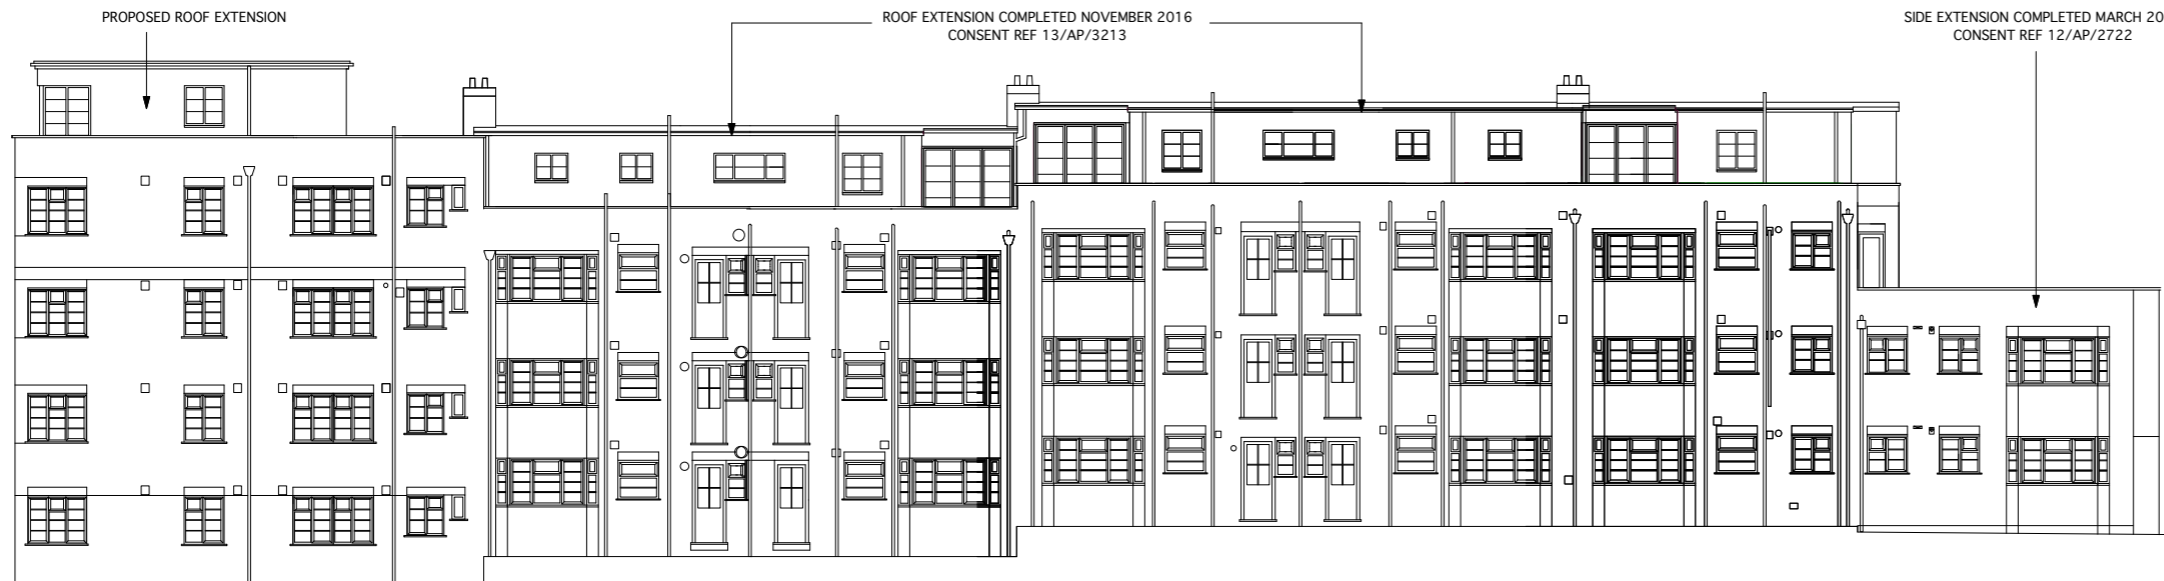

SOUTH ELEVATION - ELEVATION TO NUNHEAD PASSAGE scale 1:100 @ A1 (1:200 AT A3)

Rev B Extension lowered by 200 mm

Feb '17

ANGUS McLEISH ARCHITECT

SCALE
1:50 @ A1 approx
1:100 @ A3 approx

TITLE
HOWARDS COURT, PECKHAM RYE, LONDON SE15 3PH
THREE NEW FLATS ABOVE 7/8 AND 15/16

DATE NOV '16

THE CONTRACTOR MUST CHECK ALL DIMENSIONS ON SITE. ONLY FIGURED DIMENSIONS ARE TO BE WORKED FROM.

DISCREPANCIES MUST BE REPORTED TO THE ARCHITECT BEFORE PROCEEDING

THIS DRAWINGS IS COPYRIGHT

DETAIL
PROPOSED ELEVATIONS - SHEET 1

DRAWING NO
12101/96A

ANGUS McLEISH RIBA
86 HIGH STREET
GREYTON, CORBY, NN17 3DF
Tel: 01538 772466 Mob: 07773 281020
Email: mcleisharchitect@ndo.co.uk