


EAST ELEVATION AND SECTION

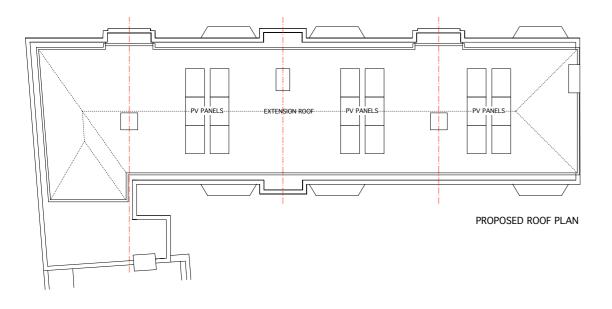

NORTH ELEVATION 2

Rev B Extension lov	vered by 200 mm	Feb '17
ANGUS	M c L E I S H A R C H I T E C T	
SCALE 1:50 @ A1 approx 1:100 @ A3 approx	TITLE HOWARDS COURT, PECKHAM RYE, LONDON SE15	3PH
DATE NOV '16	THREE NEW FLATS ABOVE 7/8 AND 15/16	
THE CONTRACTOR MUST CHECK ALL DIMENSIONS ON SITE. ONLY FIGURED DIMENSIONS ARE TO BE WORKED FROM. DISCREPANCIES MUST BE REPORTED TO THE	DETAIL PROPOSED ELEVATIONS AND SECTION - SHEET 2 PROPOSED ROOF PLAN	
ARCHITECT BEFORE PROCEEDING THIS DRAWINGS IS COPYRIGHT	DRAWING NO ANGUS MLL GRETTON, COREY 12101/97A GRETTON, COREY Tel: 0158 77246 ML: 70 Email: mcleisharchitecti	H STREET NN17 3DF 73 281020